

NORTH ELEVATION



SOUTH ELEVATION



EAST ELEVATION




WEST ELEVATION



COLOR: ARCTIC WHITE



COLOR: RICH ESPRESSO

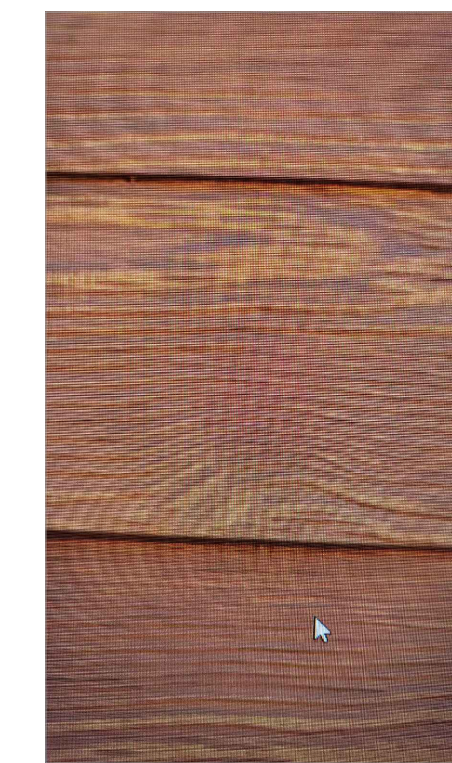

COLOR: SUMMER WHEAT

EXTERIOR MATERIALS & COLORS		
CODE	COLOR	MATERIAL
①	Arctic White	HARDIE PANEL SIDING COLOR: ARCTIC WHITE
②	Arctic White	8" HARDIE PLANK SIDING COLOR: ARCTIC WHITE
③	Summer Wheat	8" WOOD GRAIN PLANK SIDING COLOR: SUMMER WHEAT
④	Rich Espresso	HARDIE PANEL SIDING COLOR: RICH ESPRESSO
⑤		BLACK ALUMINUM RAILING & WINDOWS

RECEIVED  
DP1334  
2024-JUL-05  
Current Planning

NOTES  
This drawing as an instrument of service is the property of DARYOUSH FIROUZLI ARCHITECTURE INC. Architect or Planner and may not be reproduced without their permission and unless the reproduction carries their name. All designs and other information shown on the drawing are for use on the specified project only and shall not be used otherwise without written permission of this office.  
Written dimensions shall have precedence over scaled dimensions. Contractors shall verify and be responsible for all dimensions and conditions on the job and this office shall be informed of any variations from dimensions and conditions shown on the drawing. Shop drawings shall be submitted to this office for approval before proceeding with fabrication.



D-ARCHITECTURE  
6377 IDARUS DRIVE, NANAIMO, BC V9V 1N4  
T: 250-933-1991, E: FIROUZLI@SHAW.CA  
DARYOUSH FIROUZLI ARCHITECTURE INC.

CONSULTANT SEAL

SCALE  
1/16" = 1'-0"  
DRAWN  
CHECKED  
DATE  
4 JULY 24

PROJECT  
1740 DUFFERIN CRESCENT  
NANAIMO, BC

CLIENT  
PLAVETIC  
MJP HOMES LTD.  
PROJECT NO.  
2753

SHEET TITLE  
BUILDING ELEVATIONS  
PRELIMINARY

SHEET NO.  
A3.1  
REVISION