



1 SOUTH ELEVATION

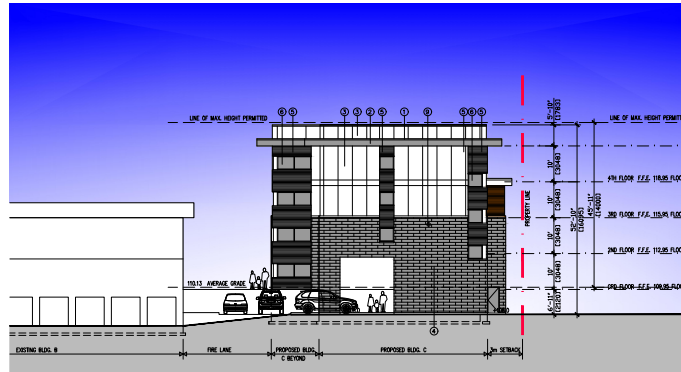

2 WEST ELEVATION



3 EAST ELEVATION

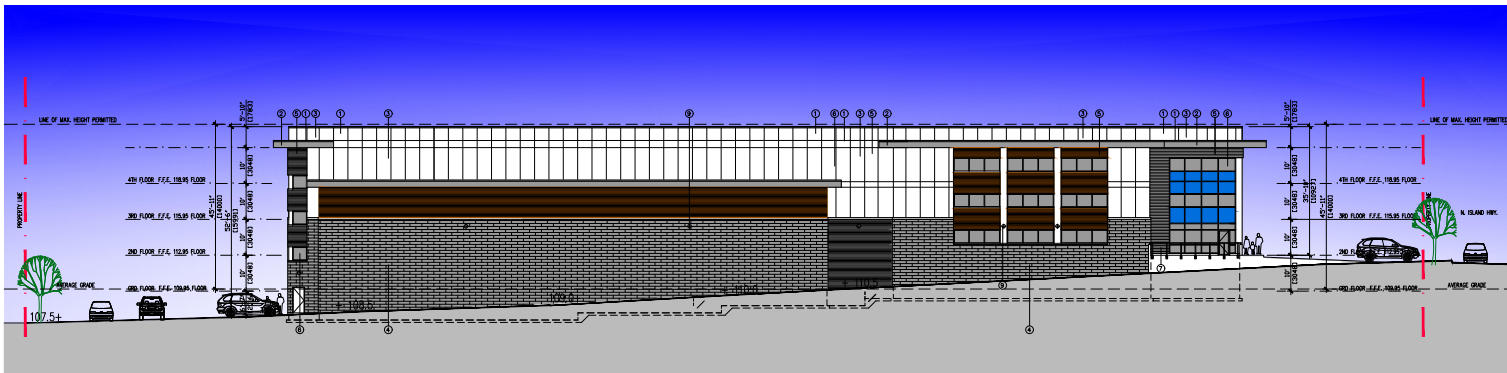


4 NORTH ELEVATION

MATERIALS:

- EXTERIOR MATERIAL FINISHES:
1. FINE-TIN METAL FLASHING
 2. SANDWICH FACED ALU METAL SOFFIT
 3. METAL PANEL
 4. MASONRY VENEER
 5. METAL SIDING
 6. ALUMINUM WINDOWS & DOORS
 7. GLASS W/ ALUM. FRAMES
 8. ROLLUP METAL FRAME DOORS
 9. SMALL RECESSED LIGHTING
 10. BRICK MATCH EXISTING
 11. METAL ROLL-UP DOORS
- COLOURS:
- CHARCOAL
 - MOIST GREY
 - CHARCOAL
 - CHARCOAL
 - CHARCOAL
 - CLEAR ANODIZED
 - CHARCOAL
 - CHARCOAL
 - BLACK
 - WHITE
 - BLUE



O.C.A. ARCHITECTURE INC.
2724 W. 1st AVENUE, VANCOUVER BC V6K 1H3
Tel: 604-438-8970 Email: info@oca-arch.com

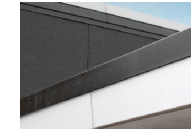

METAL FLASHING



HARDFACE PANEL



METAL SIDING



SPLITFACE BLOCK



STOREFRONT GLAZING



LIGHTING



GLASS & METAL RAILING

1	COMPREHENSIVE LETTER RESPONSE	6/17/24
---	-------------------------------	---------

Revised:

4	REVISION 6 IP	7/2/24
3	REVISION 6 IP	5/26/24
2	PLANNING PRE_APP	7/7/23
1	REVIEW	4/11/23

Issued For:

Project:

BUDGET SELF STORAGE
6450 N ISLAND HWY.
NANAIMO, B.C.

Drawing Title:

ELEVATIONS



Scale: 1/8"=1'-0"
Drawn By:
Checked By:
Project Number: 2115
Date: JUNE 2021
Drawing Number:

A03.1