

**MATERIAL LEGEND**

- STOREFRONT OR CURTAIN WALL ENTRY DOOR WITH SIDELIGHT, CHARCOAL
- STEEL ROLL UP OVERHEAD DOOR, CHARCOAL
- SUITE SIGNAGE; BACKLIT OR WITH LIGHT OVER
- DOWNPIPE; GALVANIZED
- PRE-ENGINEERED INSULATED METAL PANELS; DARK
- STEEL C-CHANNEL CANOPY WITH COVER
- STOREFRONT OR CURTAIN WALL GLAZING UNIT; CHARCOAL
- PRE-ENGINEERED INSULATED METAL PANELS; LIGHT

RECEIVED  
 DP1345  
 2024-JUL-08  
 Current Planning

4125 Jingle Pot Road


Forge Industrial

BLDG A - ELEVATIONS & SECTIONS


A2.01




**1 BLDG B - WEST ELEVATION**  
Scale: 3/32" = 1'-0"

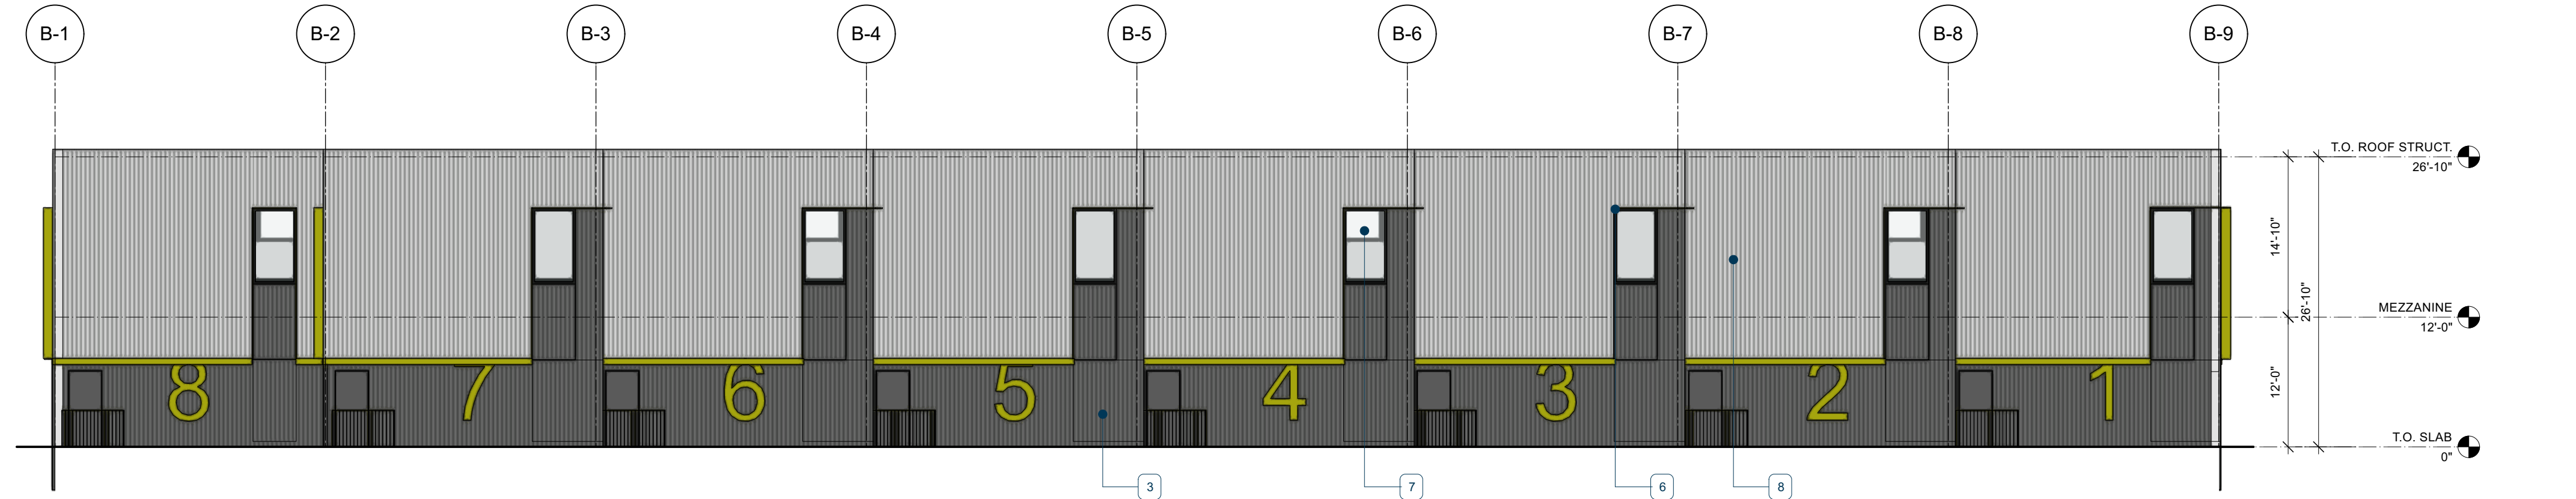


**2 BLDG B - EAST ELEVATION**  
Scale: 3/32" = 1'-0"

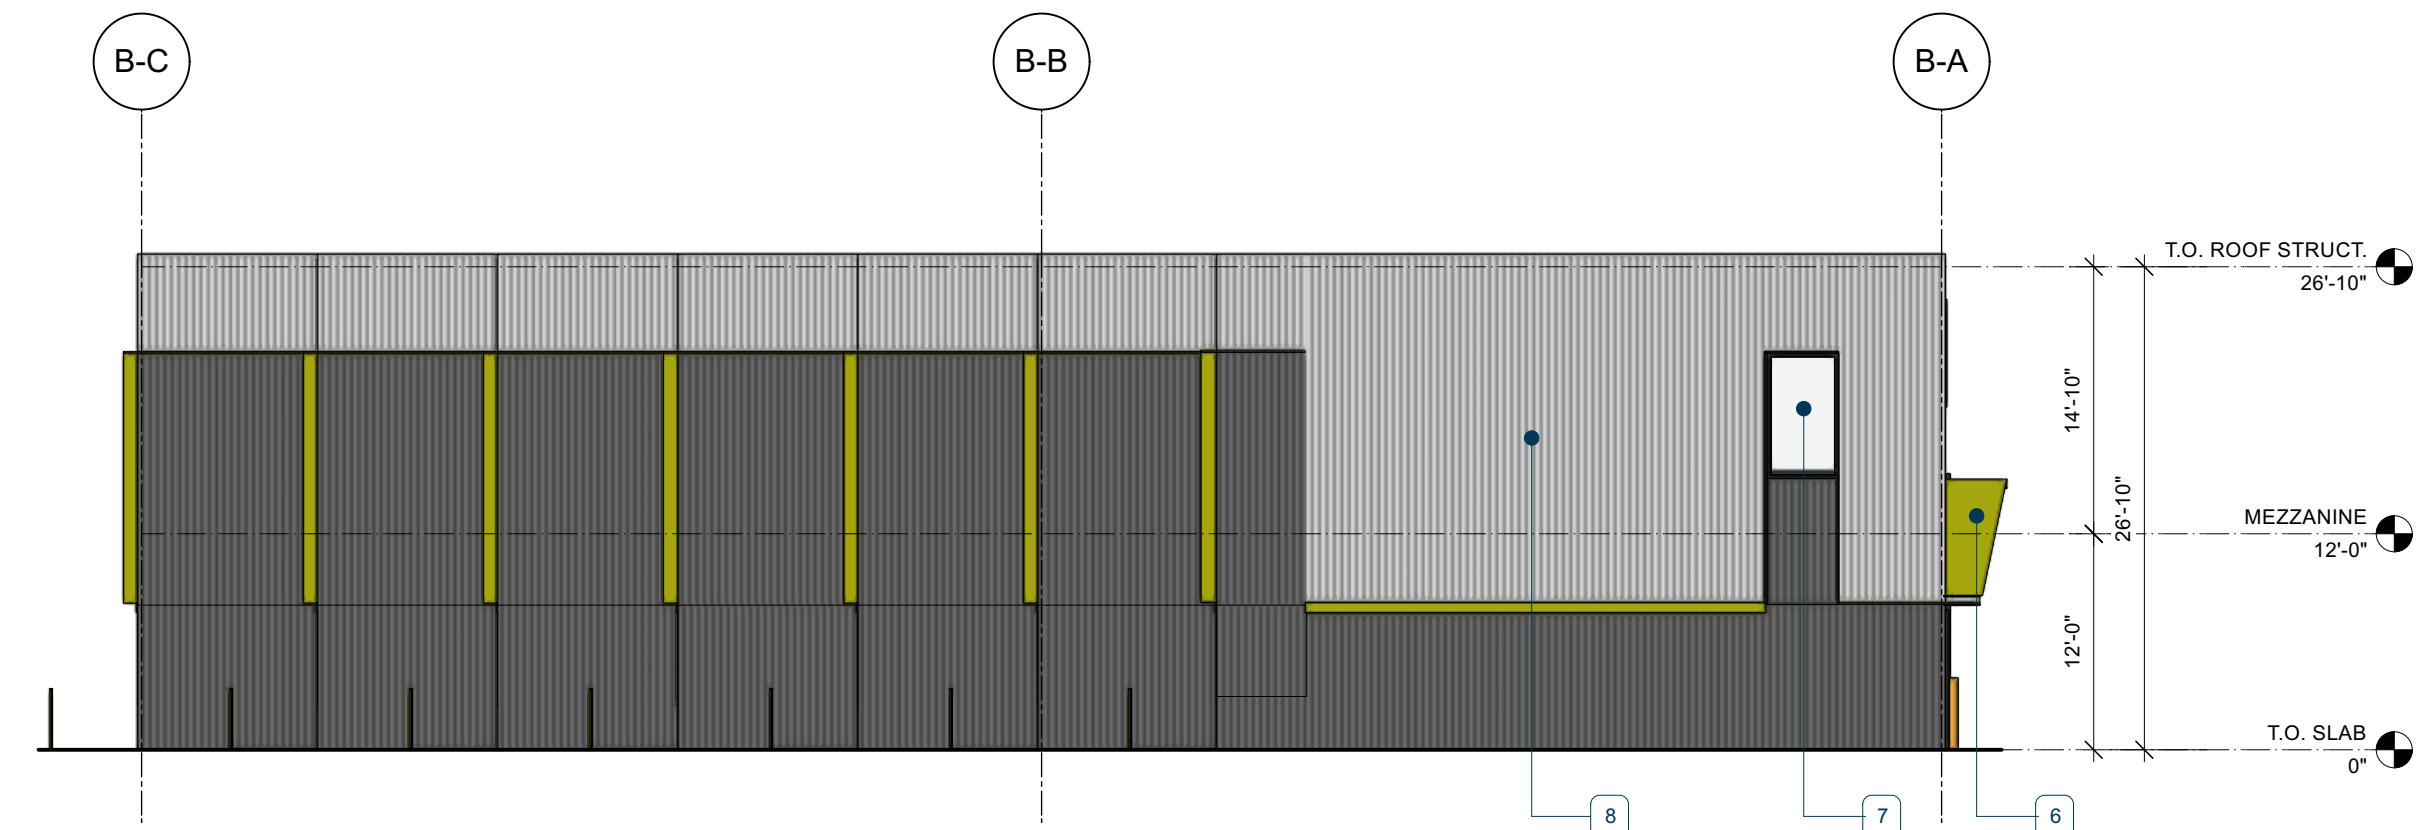


**3 BLDG B - NORTH ELEVATION**  
Scale: 3/32" = 1'-0"

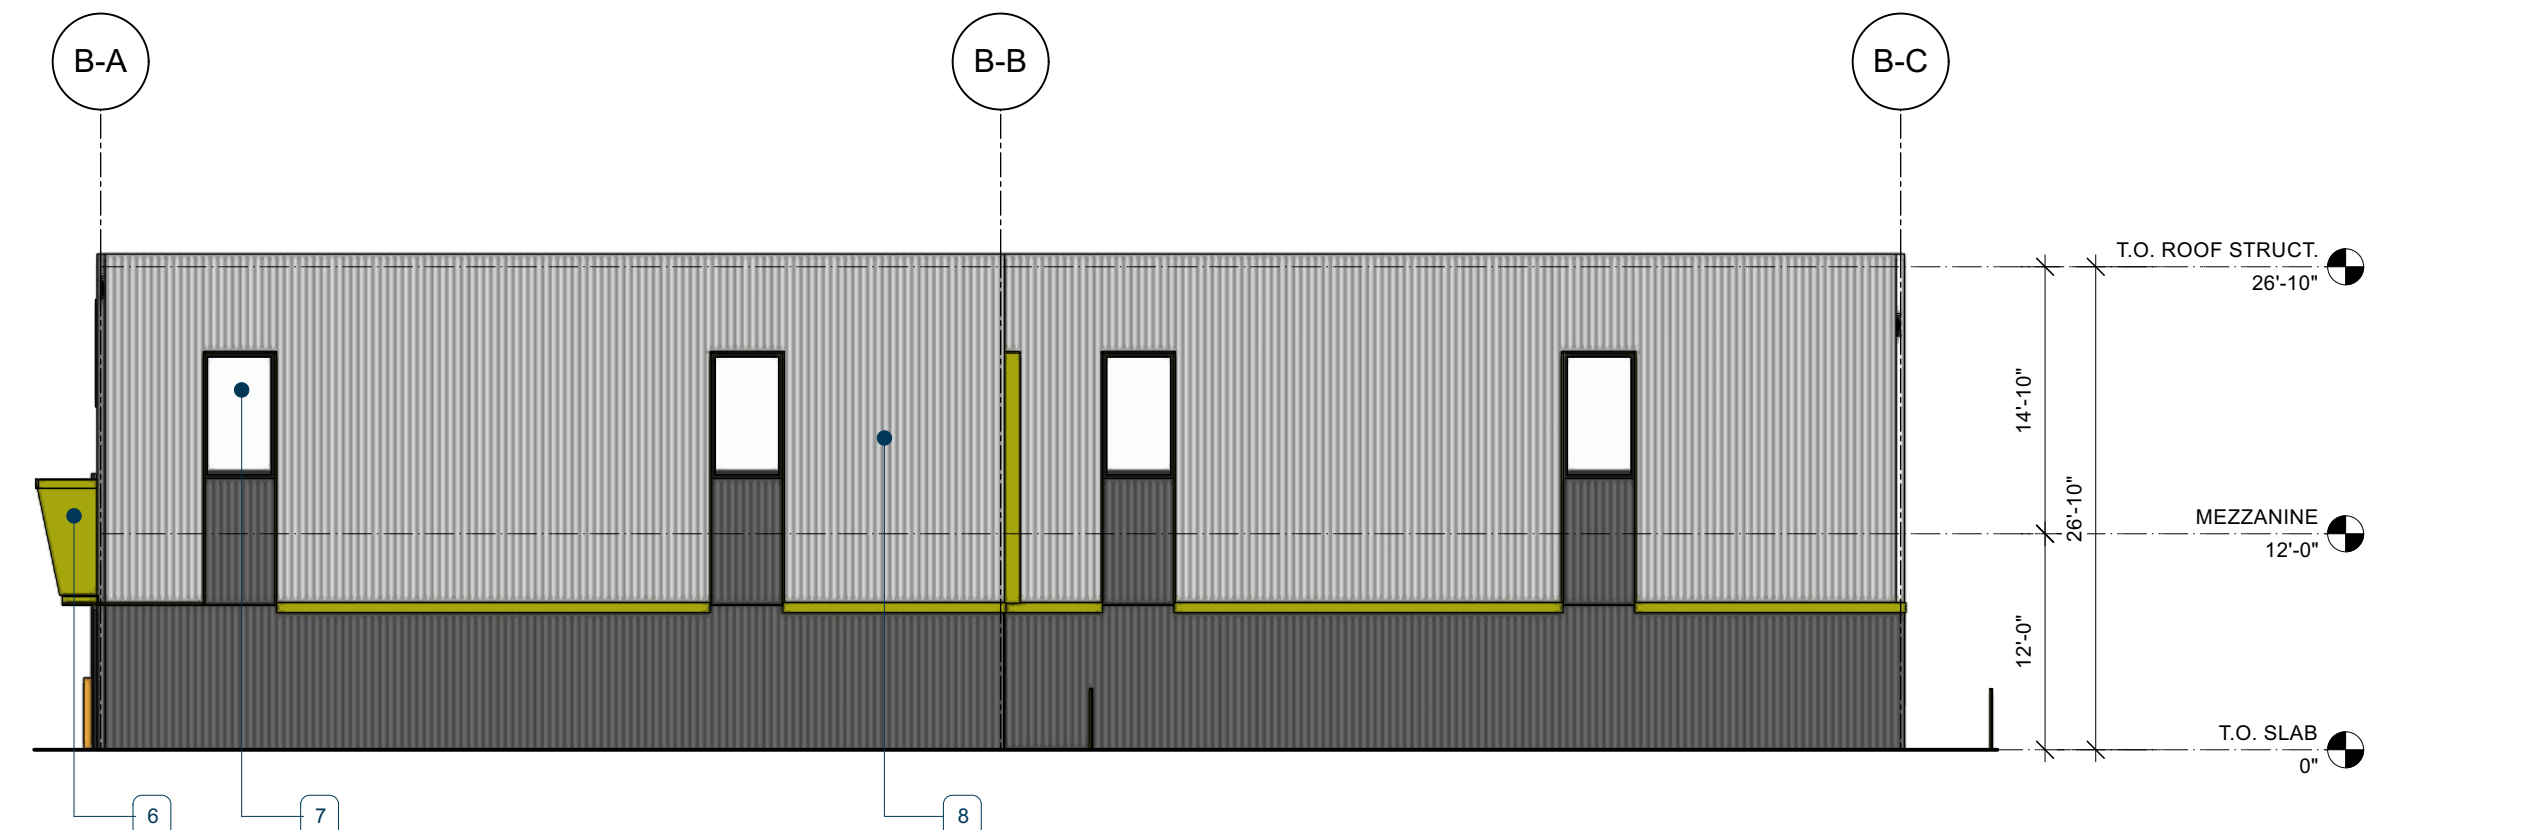

**4 BLDG B - SOUTH ELEVATION**  
Scale: 3/32" = 1'-0"

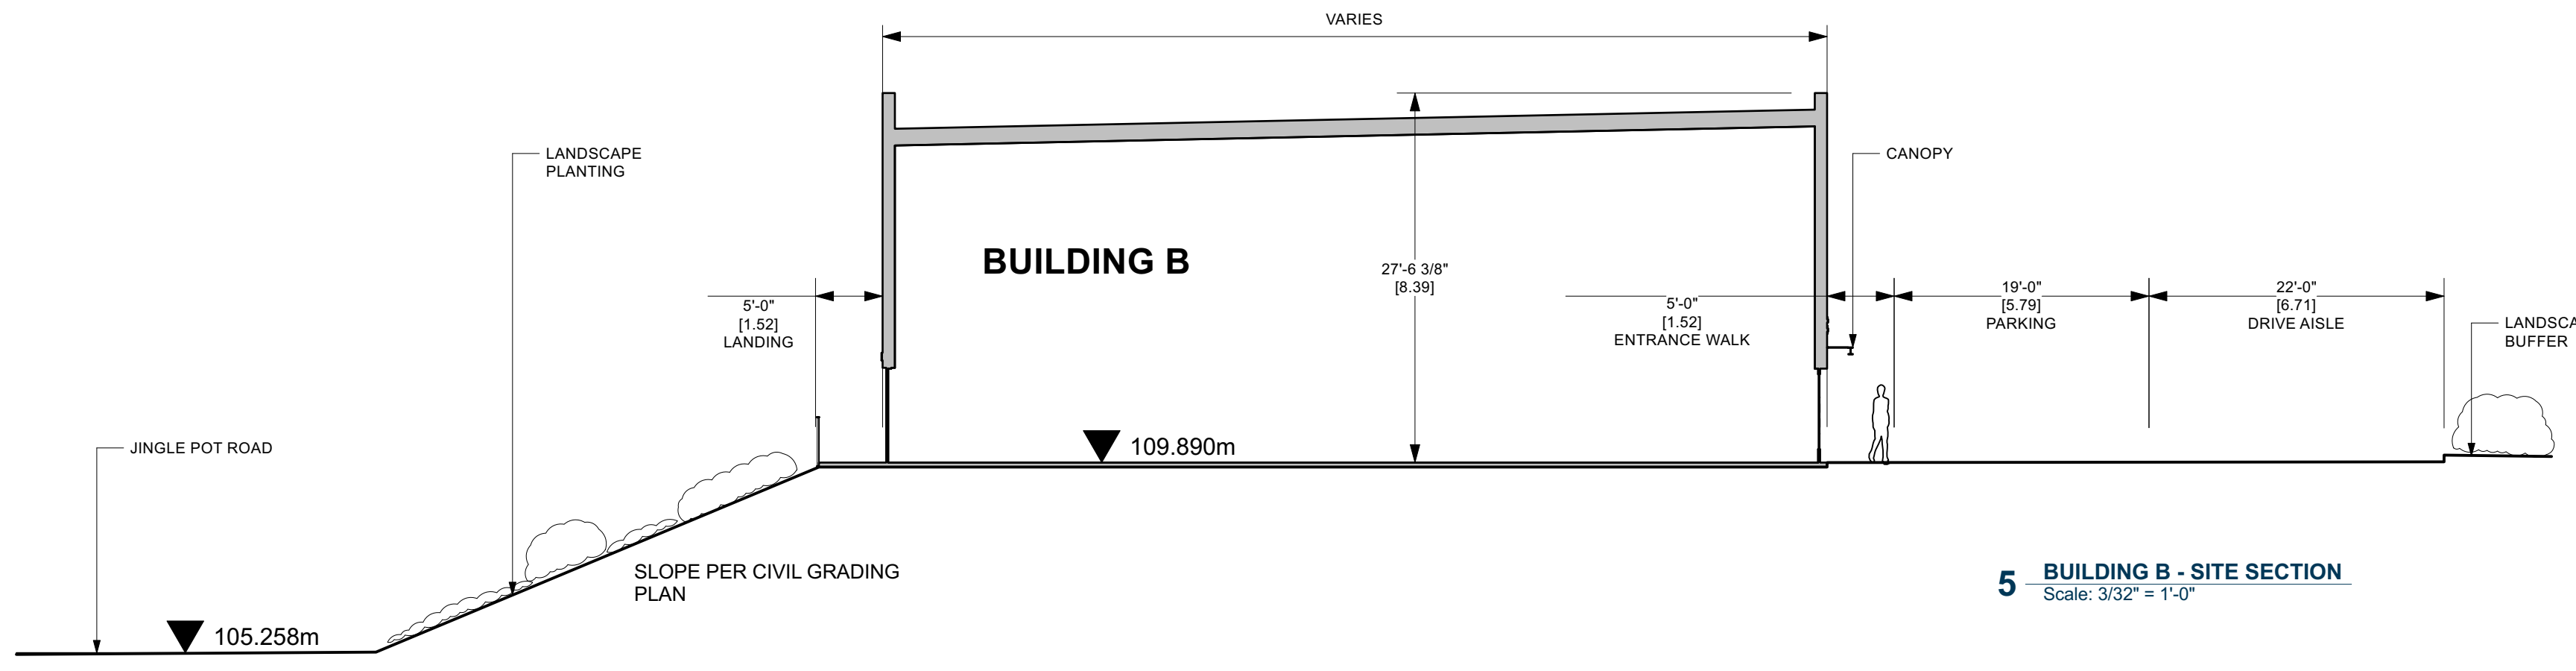

**5 BUILDING B - SITE SECTION**  
Scale: 3/32" = 1'-0"

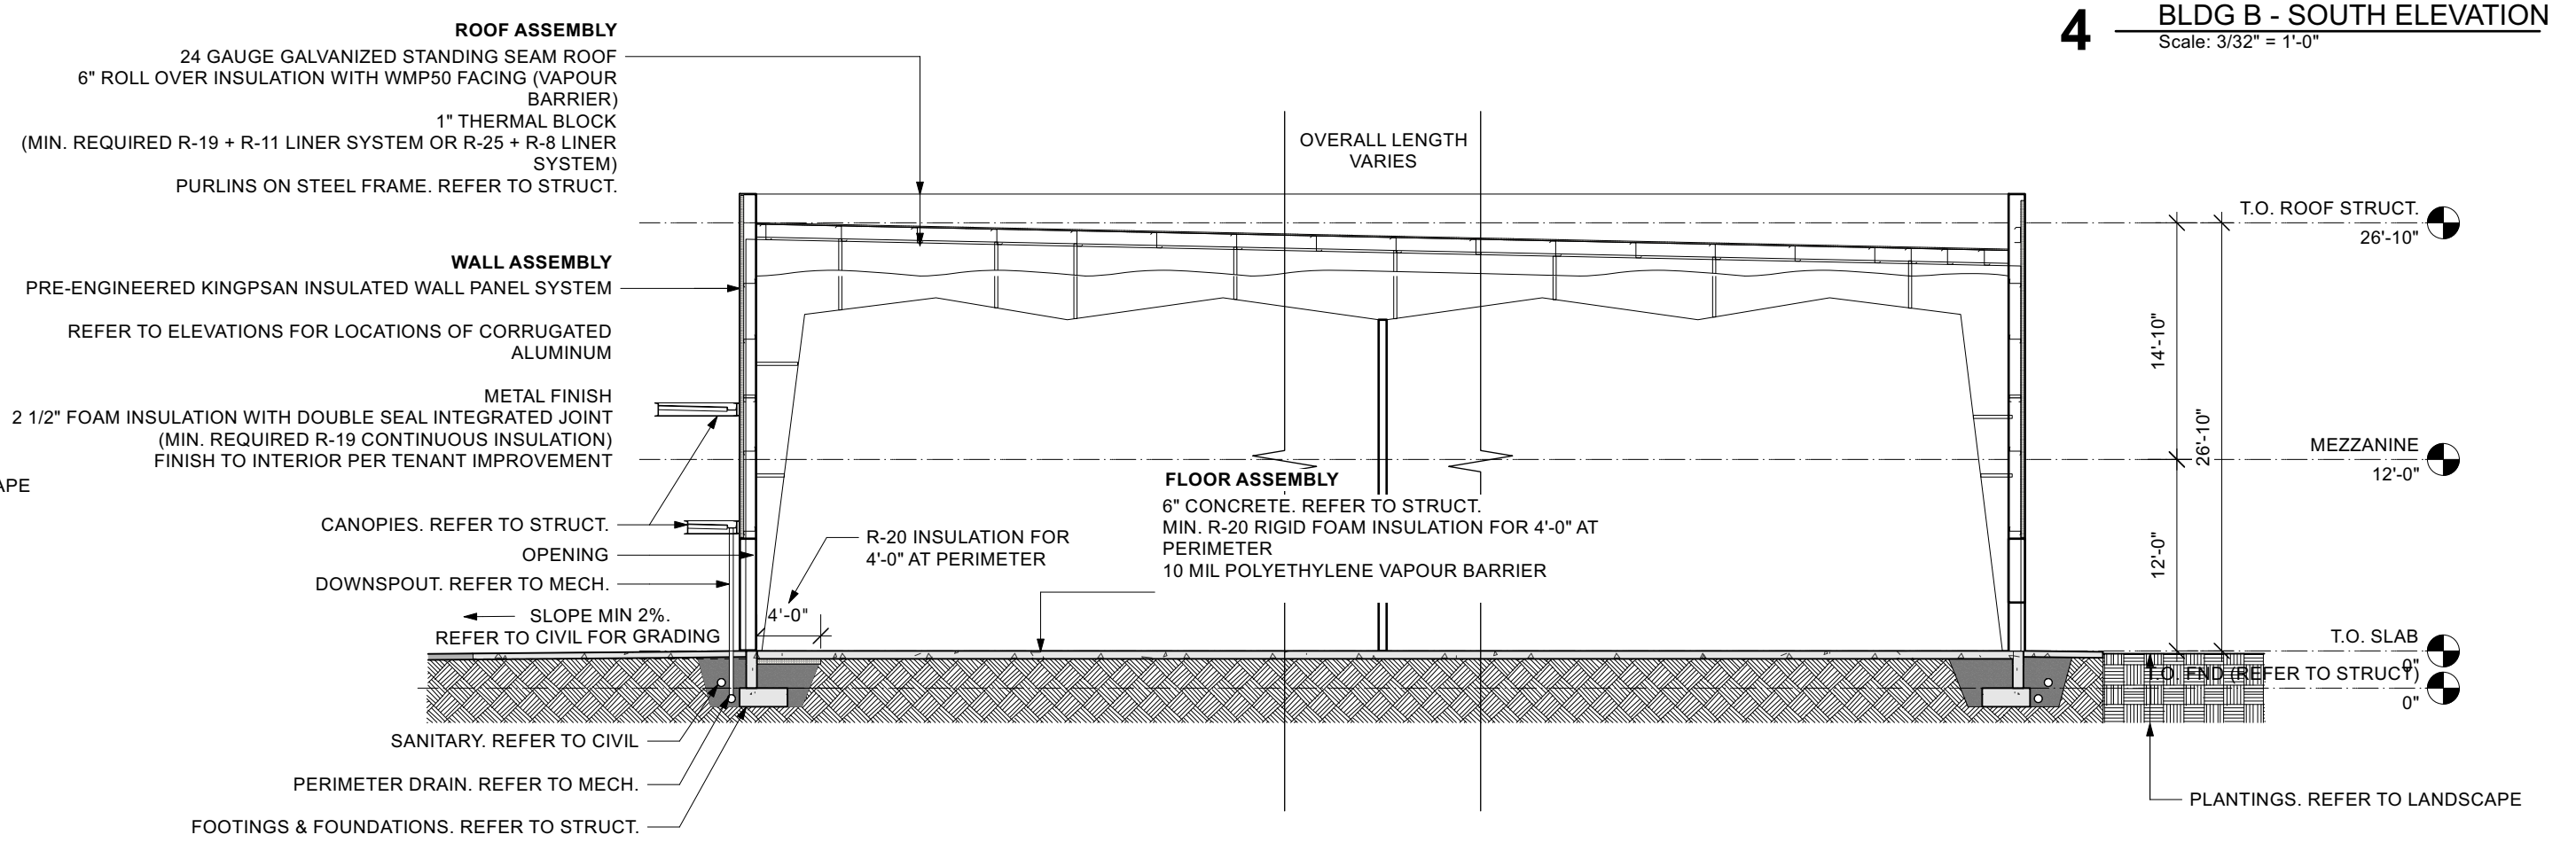

**6 TYPICAL SECTION EAST-WEST**  
Scale: 3/32" = 1'-0"

**MATERIAL LEGEND**

1. STOREFRONT OR CURTAIN WALL ENTRY DOOR WITH SIDELIGHT, CHARCOAL
2. STEEL ROLL UP OVERHEAD DOOR, CHARCOAL
3. SUITE SIGNAGE; BACKLIT OR WITH LIGHT OVER
4. DOWNPIPE; GALVANIZED
5. PRE-ENGINEERED INSULATED METAL PANELS; DARK
6. STEEL C-CHANNEL CANOPY WITH COVER
7. STOREFRONT OR CURTAIN WALL GLAZING UNIT; CHARCOAL
8. PRE-ENGINEERED INSULATED METAL PANELS; LIGHT