



- BLDG A - MATERIAL LEGEND**
- 1. STOREFRONT OR CURTAIN WALL ENTRY DOOR WITH SIDELIGHT, CHARCOAL
  - 2. STEEL ROLL UP OVERHEAD DOOR, CHARCOAL
  - 3. SUITE SIGNAGE, BACKLIT OR WITH LIGHT OVER
  - 4. STEEL C-CHANNEL CANOPY WITH COVER
  - 5. STOREFRONT OR CURTAIN WALL GLAZING UNIT, CHARCOAL
  - 6. PRE-ENGINEERED INSULATED METAL PANELS, LIGHT
  - 7. PRE-ENGINEERED INSULATED METAL PANELS, DARK

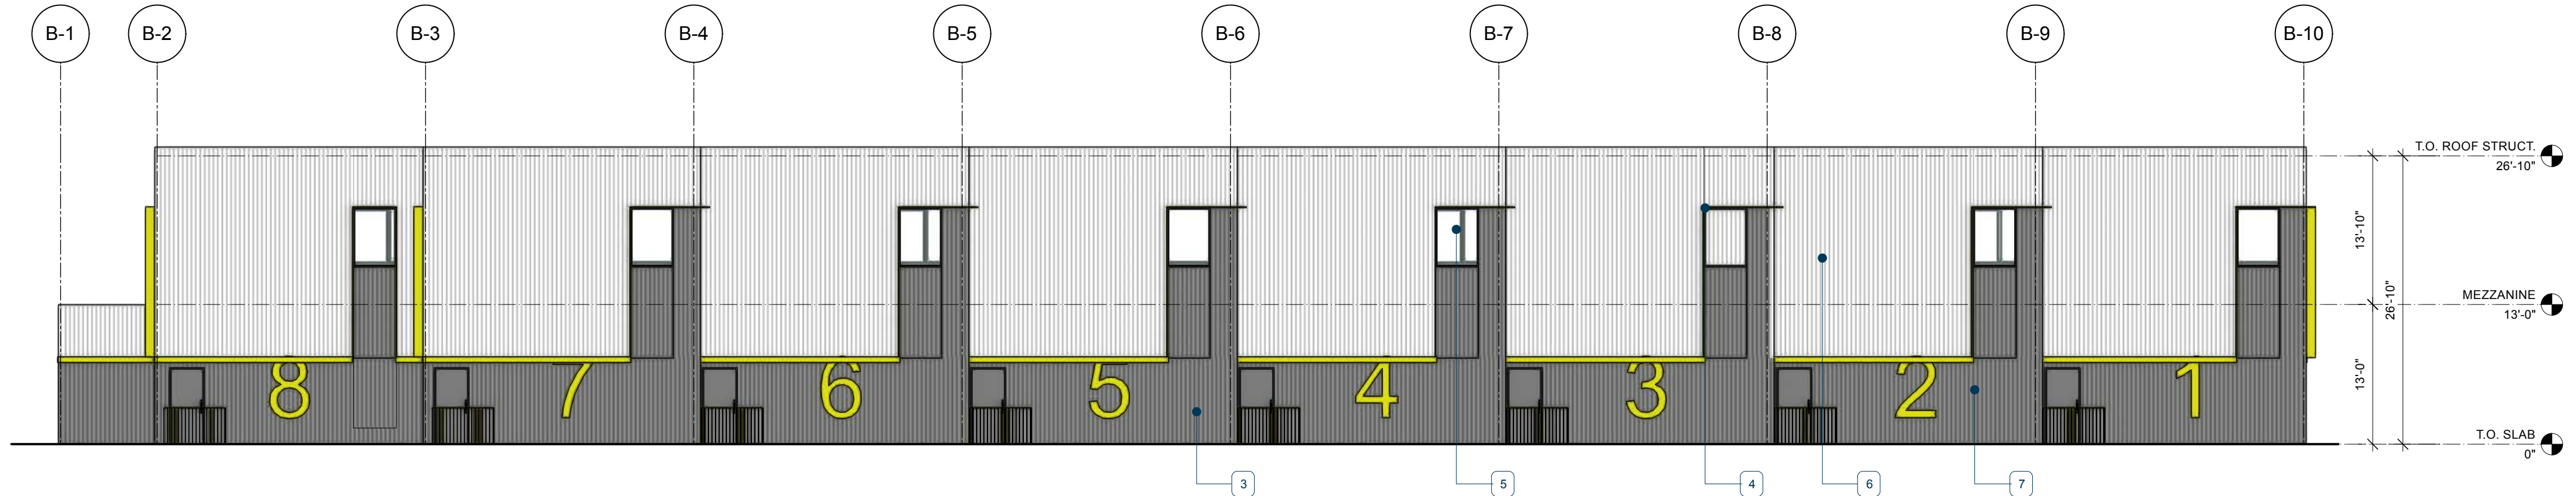


**1 BLDG B - WEST ELEVATION**  
Scale: 3/32" = 1'-0"



**2 BLDG B - EAST ELEVATION**  
Scale: 3/32" = 1'-0"

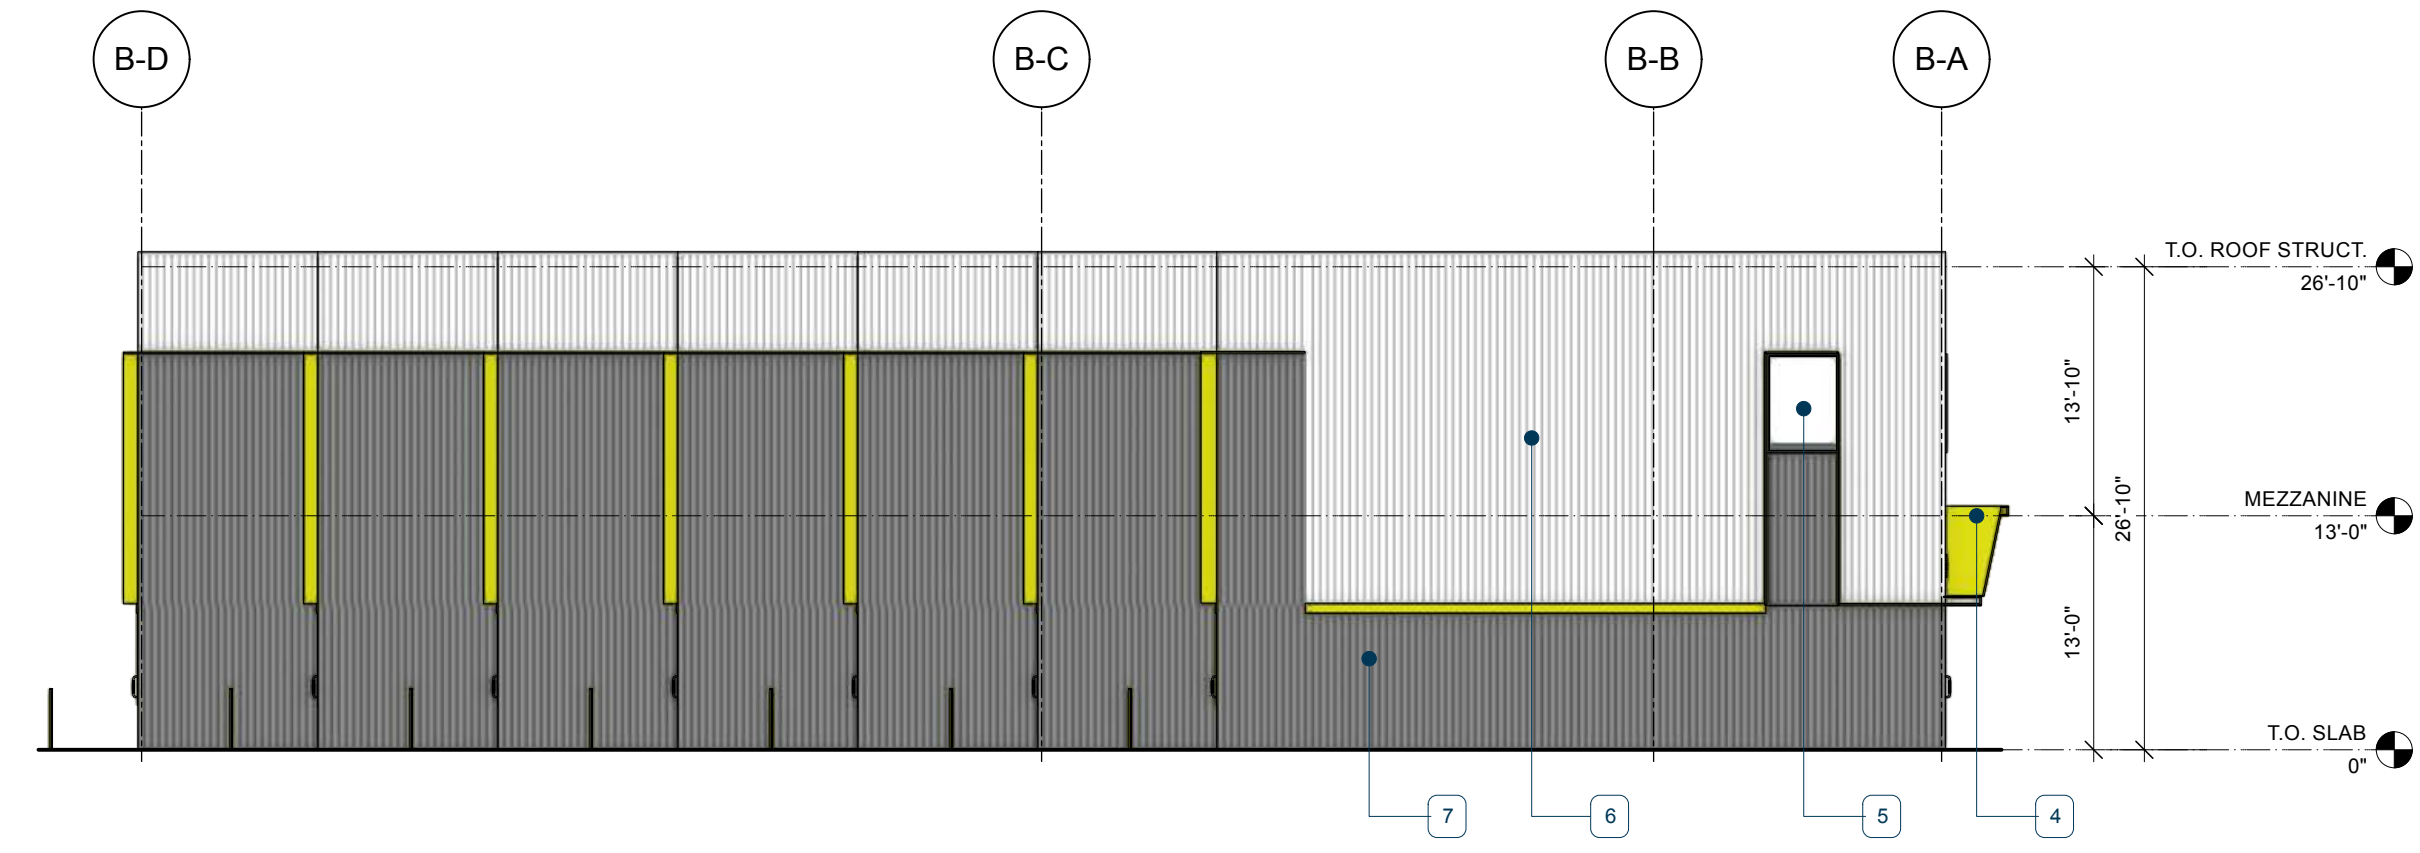


**3 BLDG B - NORTH ELEVATION**  
Scale: 3/32" = 1'-0"

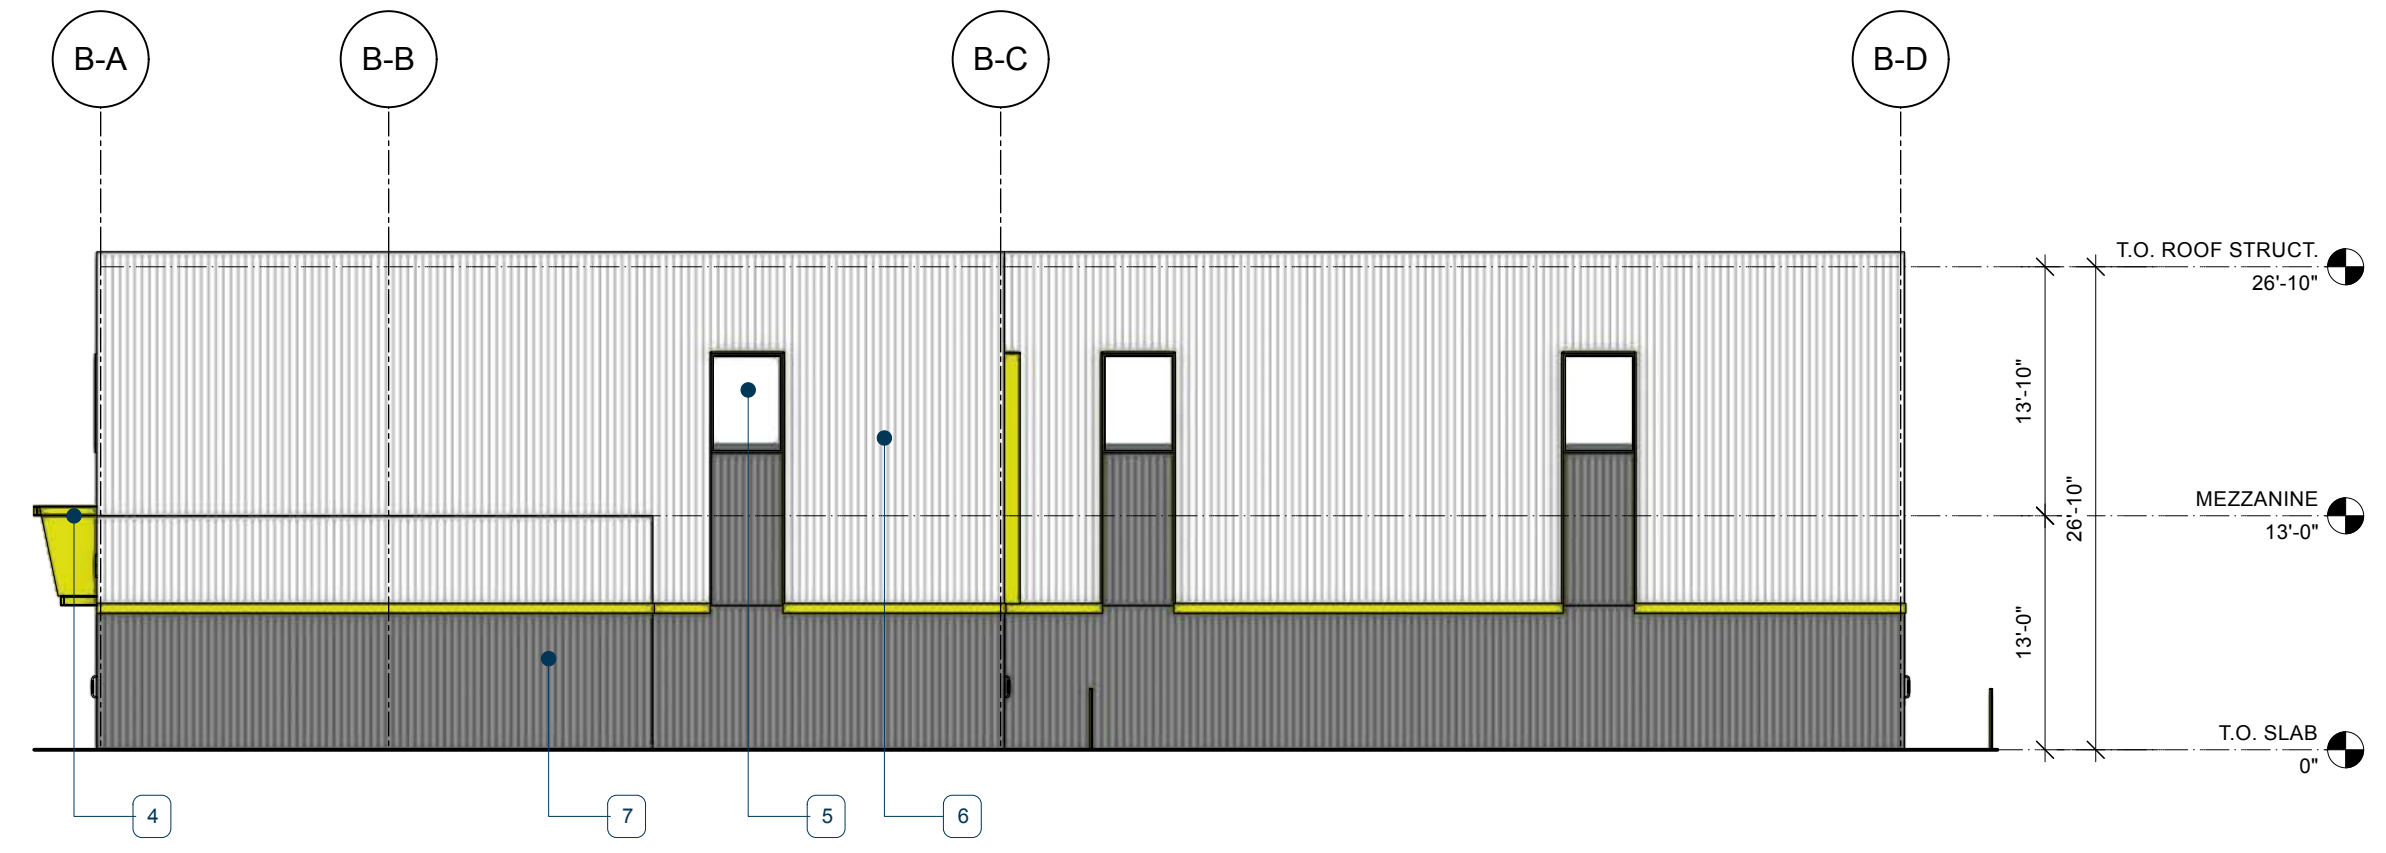


**4 BLDG B - SOUTH ELEVATION**  
Scale: 3/32" = 1'-0"

**BLDG B - MATERIAL LEGEND**


1. STOREFRONT OR CURTAIN WALL ENTRY DOOR WITH SIDELIGHT, CHARCOAL
2. STEEL ROLL UP OVERHEAD DOOR, CHARCOAL
3. SUITE SIGNAGE; BACK-LIT OR WITH LIGHT OVER
4. STEEL C-CHANNEL CANOPY WITH COVER
5. STOREFRONT OR CURTAIN WALL GLAZING UNIT, CHARCOAL
6. PRE-ENGINEERED INSULATED METAL PANELS; LIGHT
7. PRE-ENGINEERED INSULATED METAL PANELS; DARK

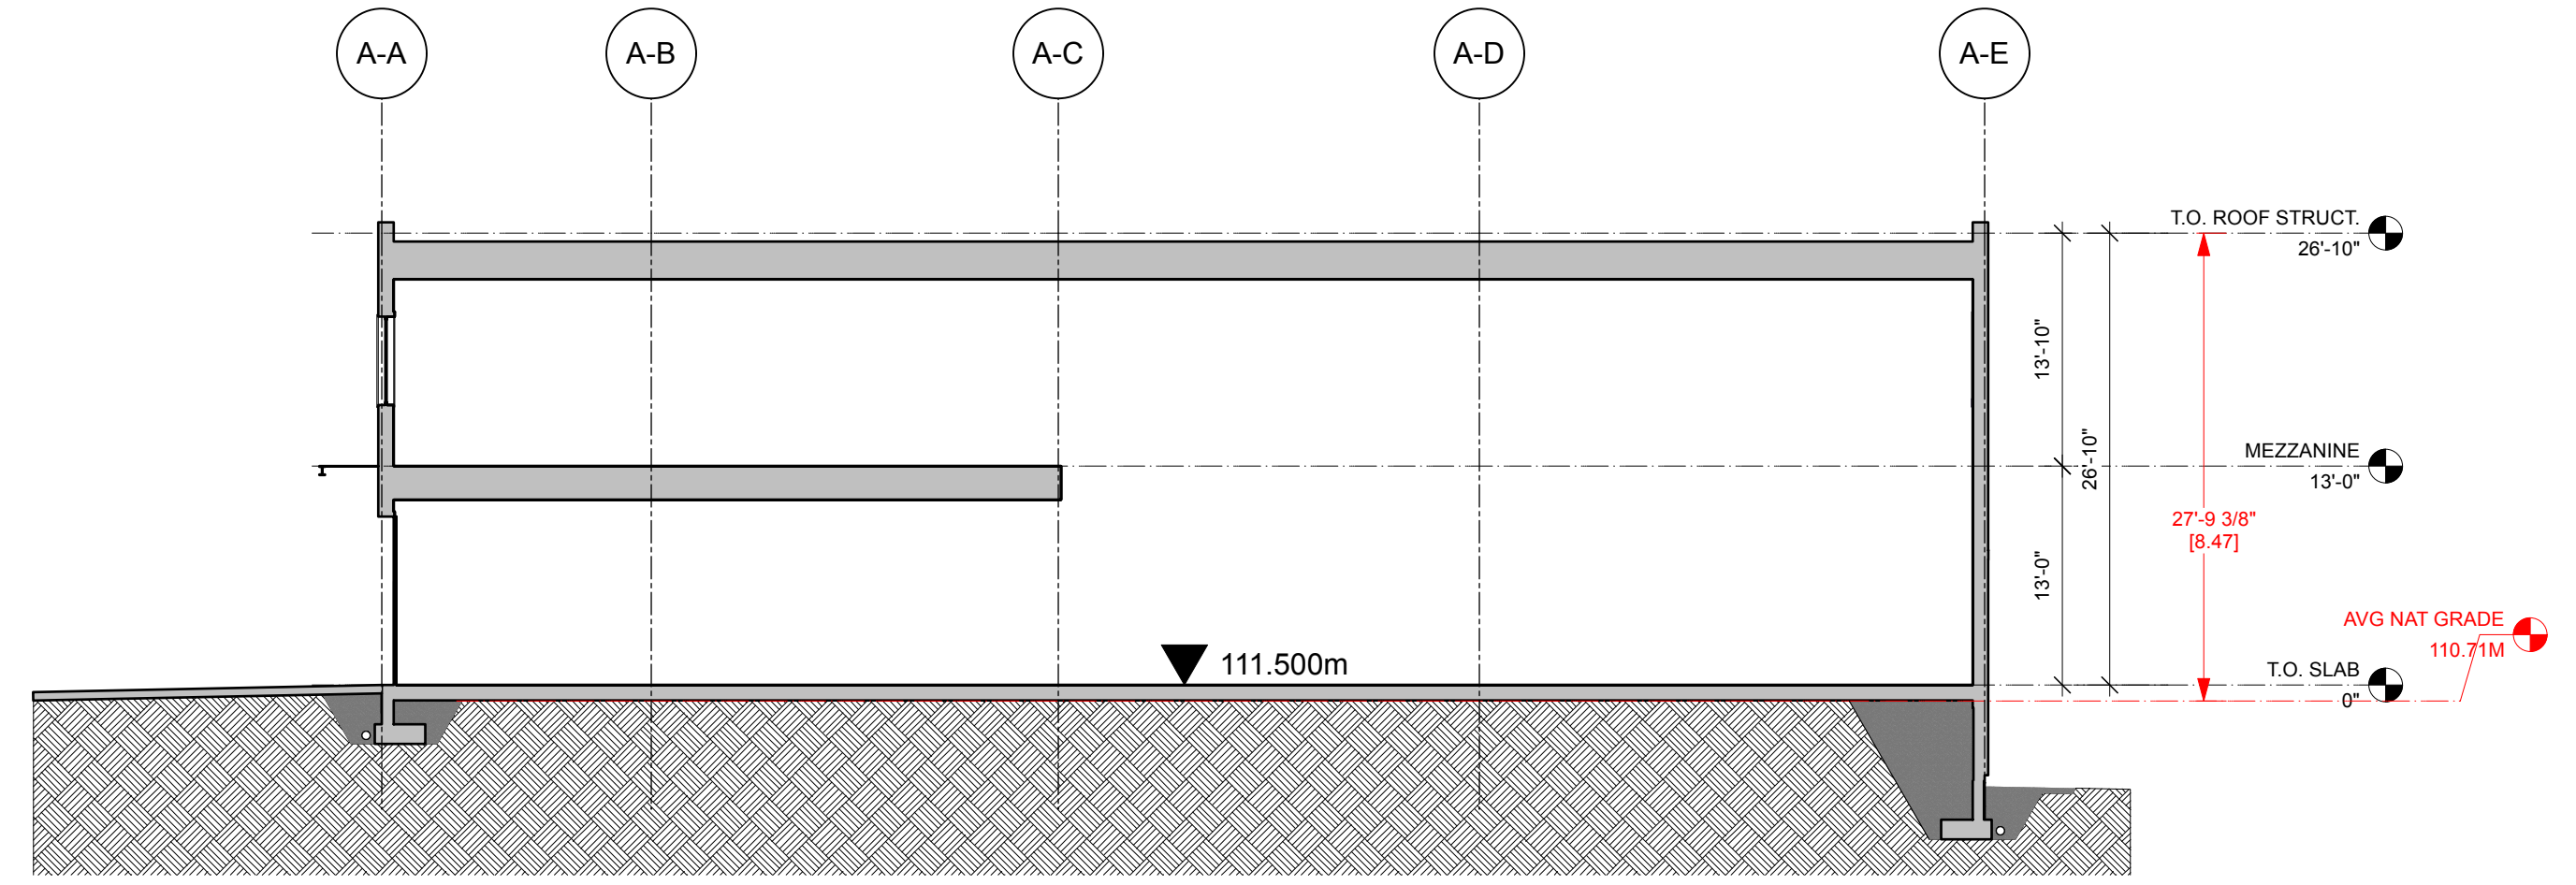


**1 TYPICAL SECTION**  
Scale: 3/32" = 1'-0"

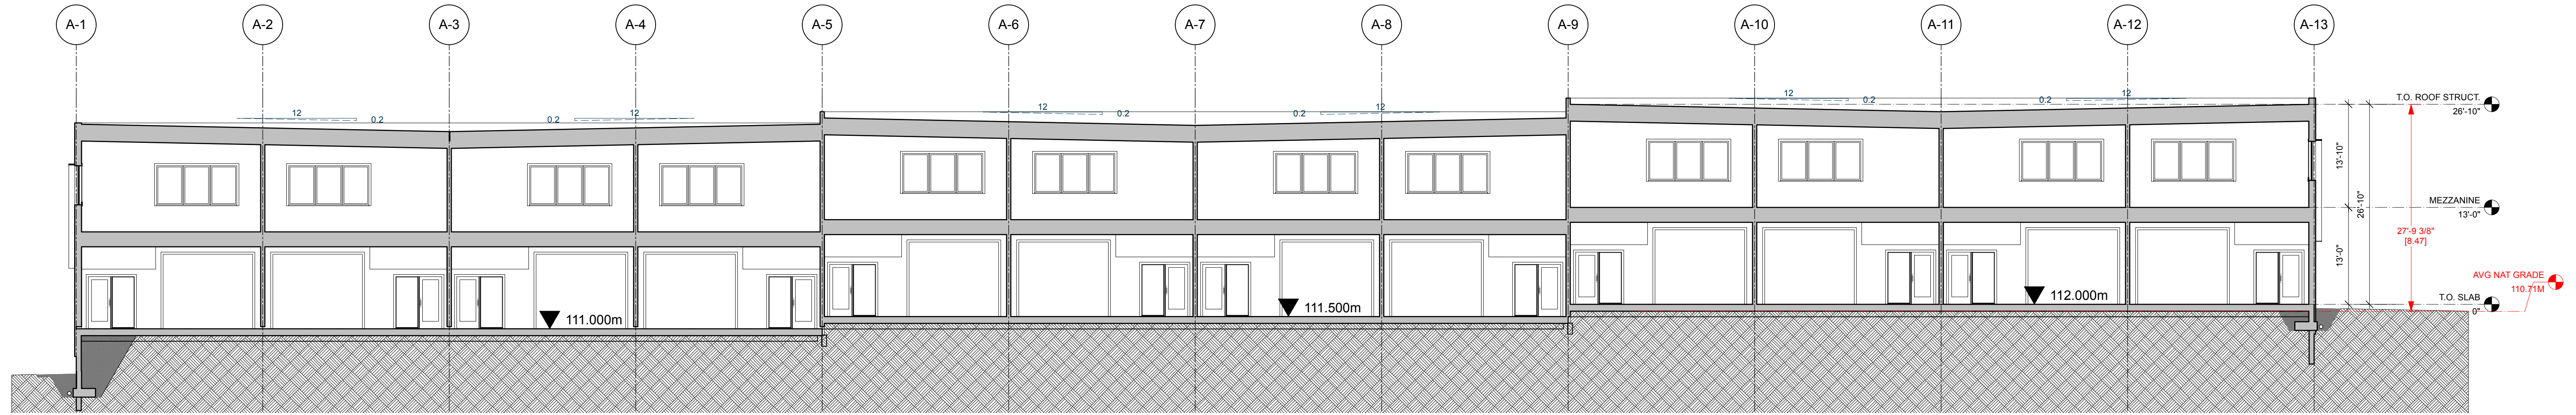


**2 TYPICAL SECTION**  
Scale: 3/32" = 1'-0"

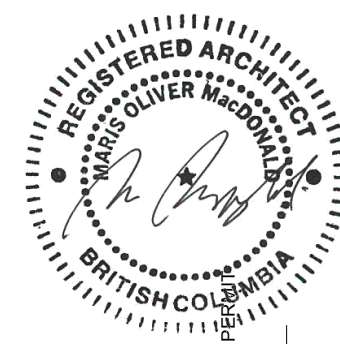

2025-01-10 REISSUED FOR DEVELOPMENT PERMIT  
17 2024-12-20 ISSUED FOR CLIENT REVIEW  
REV. Y. M. D. ISSUE

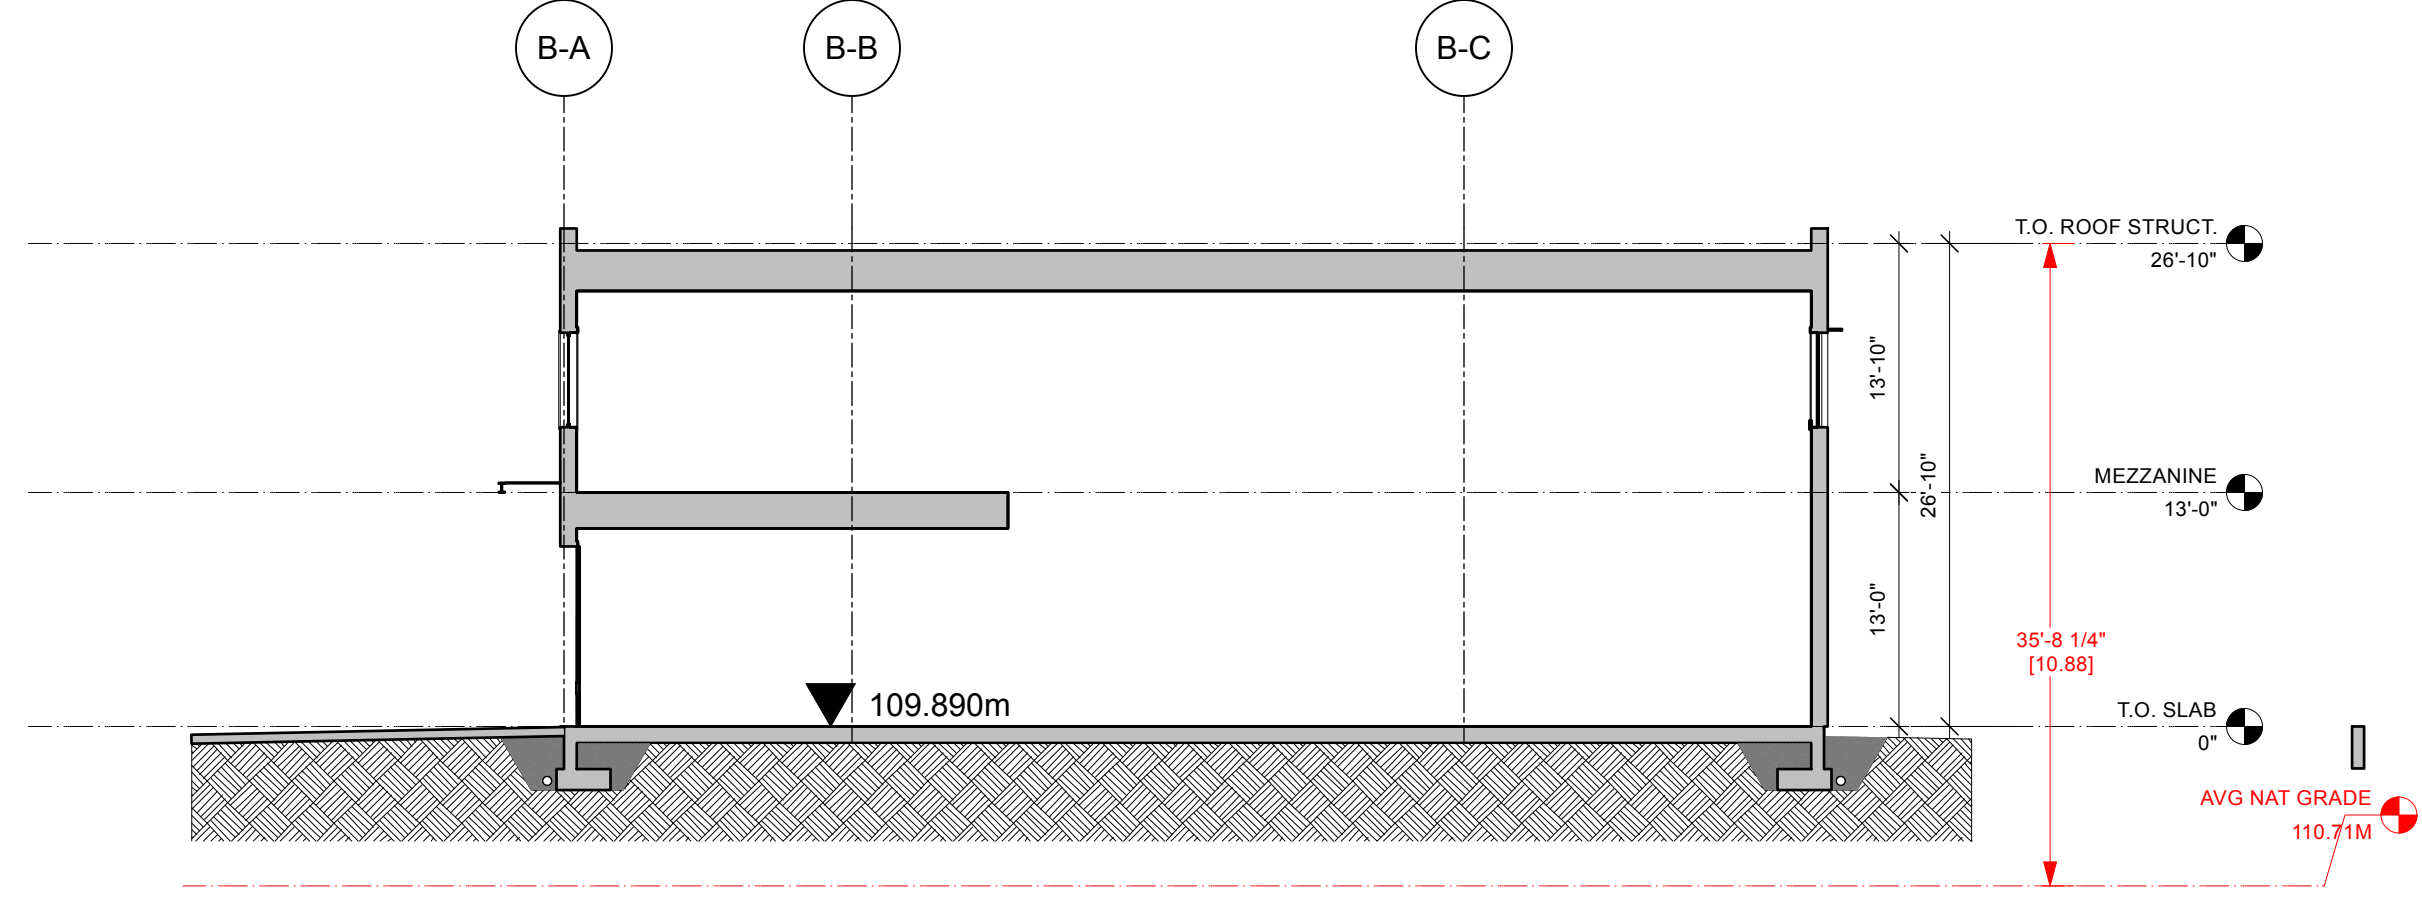

**1 TYPICAL SECTION**  
Scale: 3/32" = 1'-0"

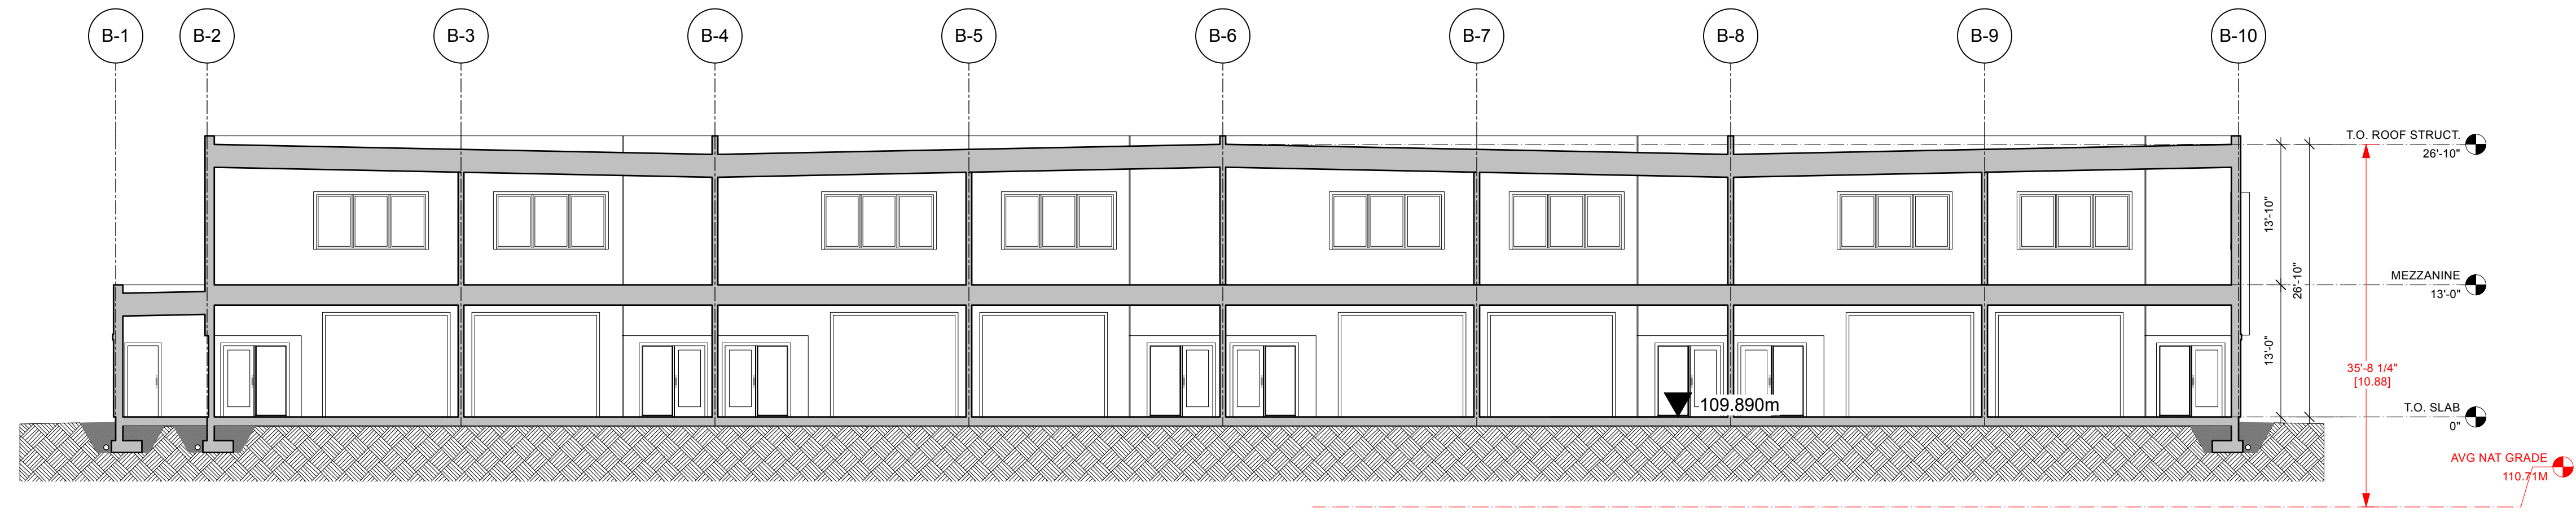

**2 TYPICAL SECTION**  
Scale: 3/32" = 1'-0"