

EXISTING WEST ELEVATION


2 A-3.1 SCALE: NTS

1 2 Diangoi ison

3 EXISTING / PROPOSED WEST ELEVATION

A-3.1 SCALE: 3/16" = 1'-0"



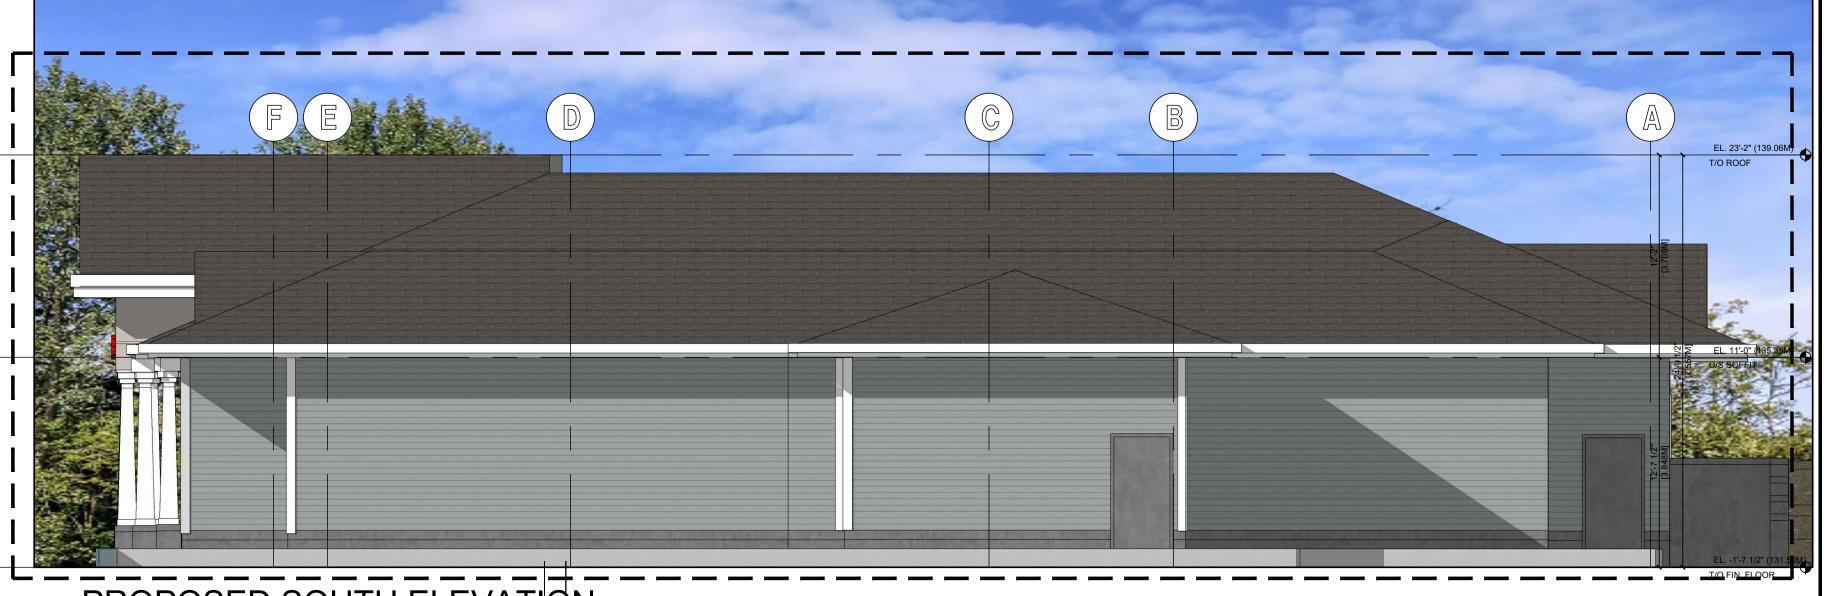

EXISTING NORTH ELEVATION

SCALE: 3/16" = 1'-0"

PROPOSED / EXISTING EAST ELEVATION







URBAN DESIGN GROUP ARCHITECTS LTD.

SUITE 1920 - 777 HORNBY STREET VANCOUVER, BC V6Z1S4 CANADA TEL 604.687.2334 WWW.UDGA.COM

Project number 5749

ELEVATIONS

date 2023-11-07 sheet number

scale AS NOTED
drawn CDC/BI
checked AV

ORIGINAL SHEET SIZE IN ARCH E1 30x42 - P:\5749\6) Submission\1) DP\2024-07-31\CAD\5749A-301.dwg PRINTED BY WS114 ON July 31, 2024 3:43:44 PM

This drawing, as an instrument of service, is the property of Urban Design Group Architects Ltd., and may not be reproduced, copied or loaned without written permission.

All designs, concepts, and other information shown on this drawing, are for use on this project only, and shall not be used otherwise without written permission.

consultant

RECEIVED
DP1354
2024-SEP-03
Current Planning

NSION

LONGWOOD STATIOI BUILDING H - EXPANSI

-5765 TURNER ROAD,