




SEAL:

**RECEIVED**  
**DP1354**  
**2024-SEP-03**  
Current Planning

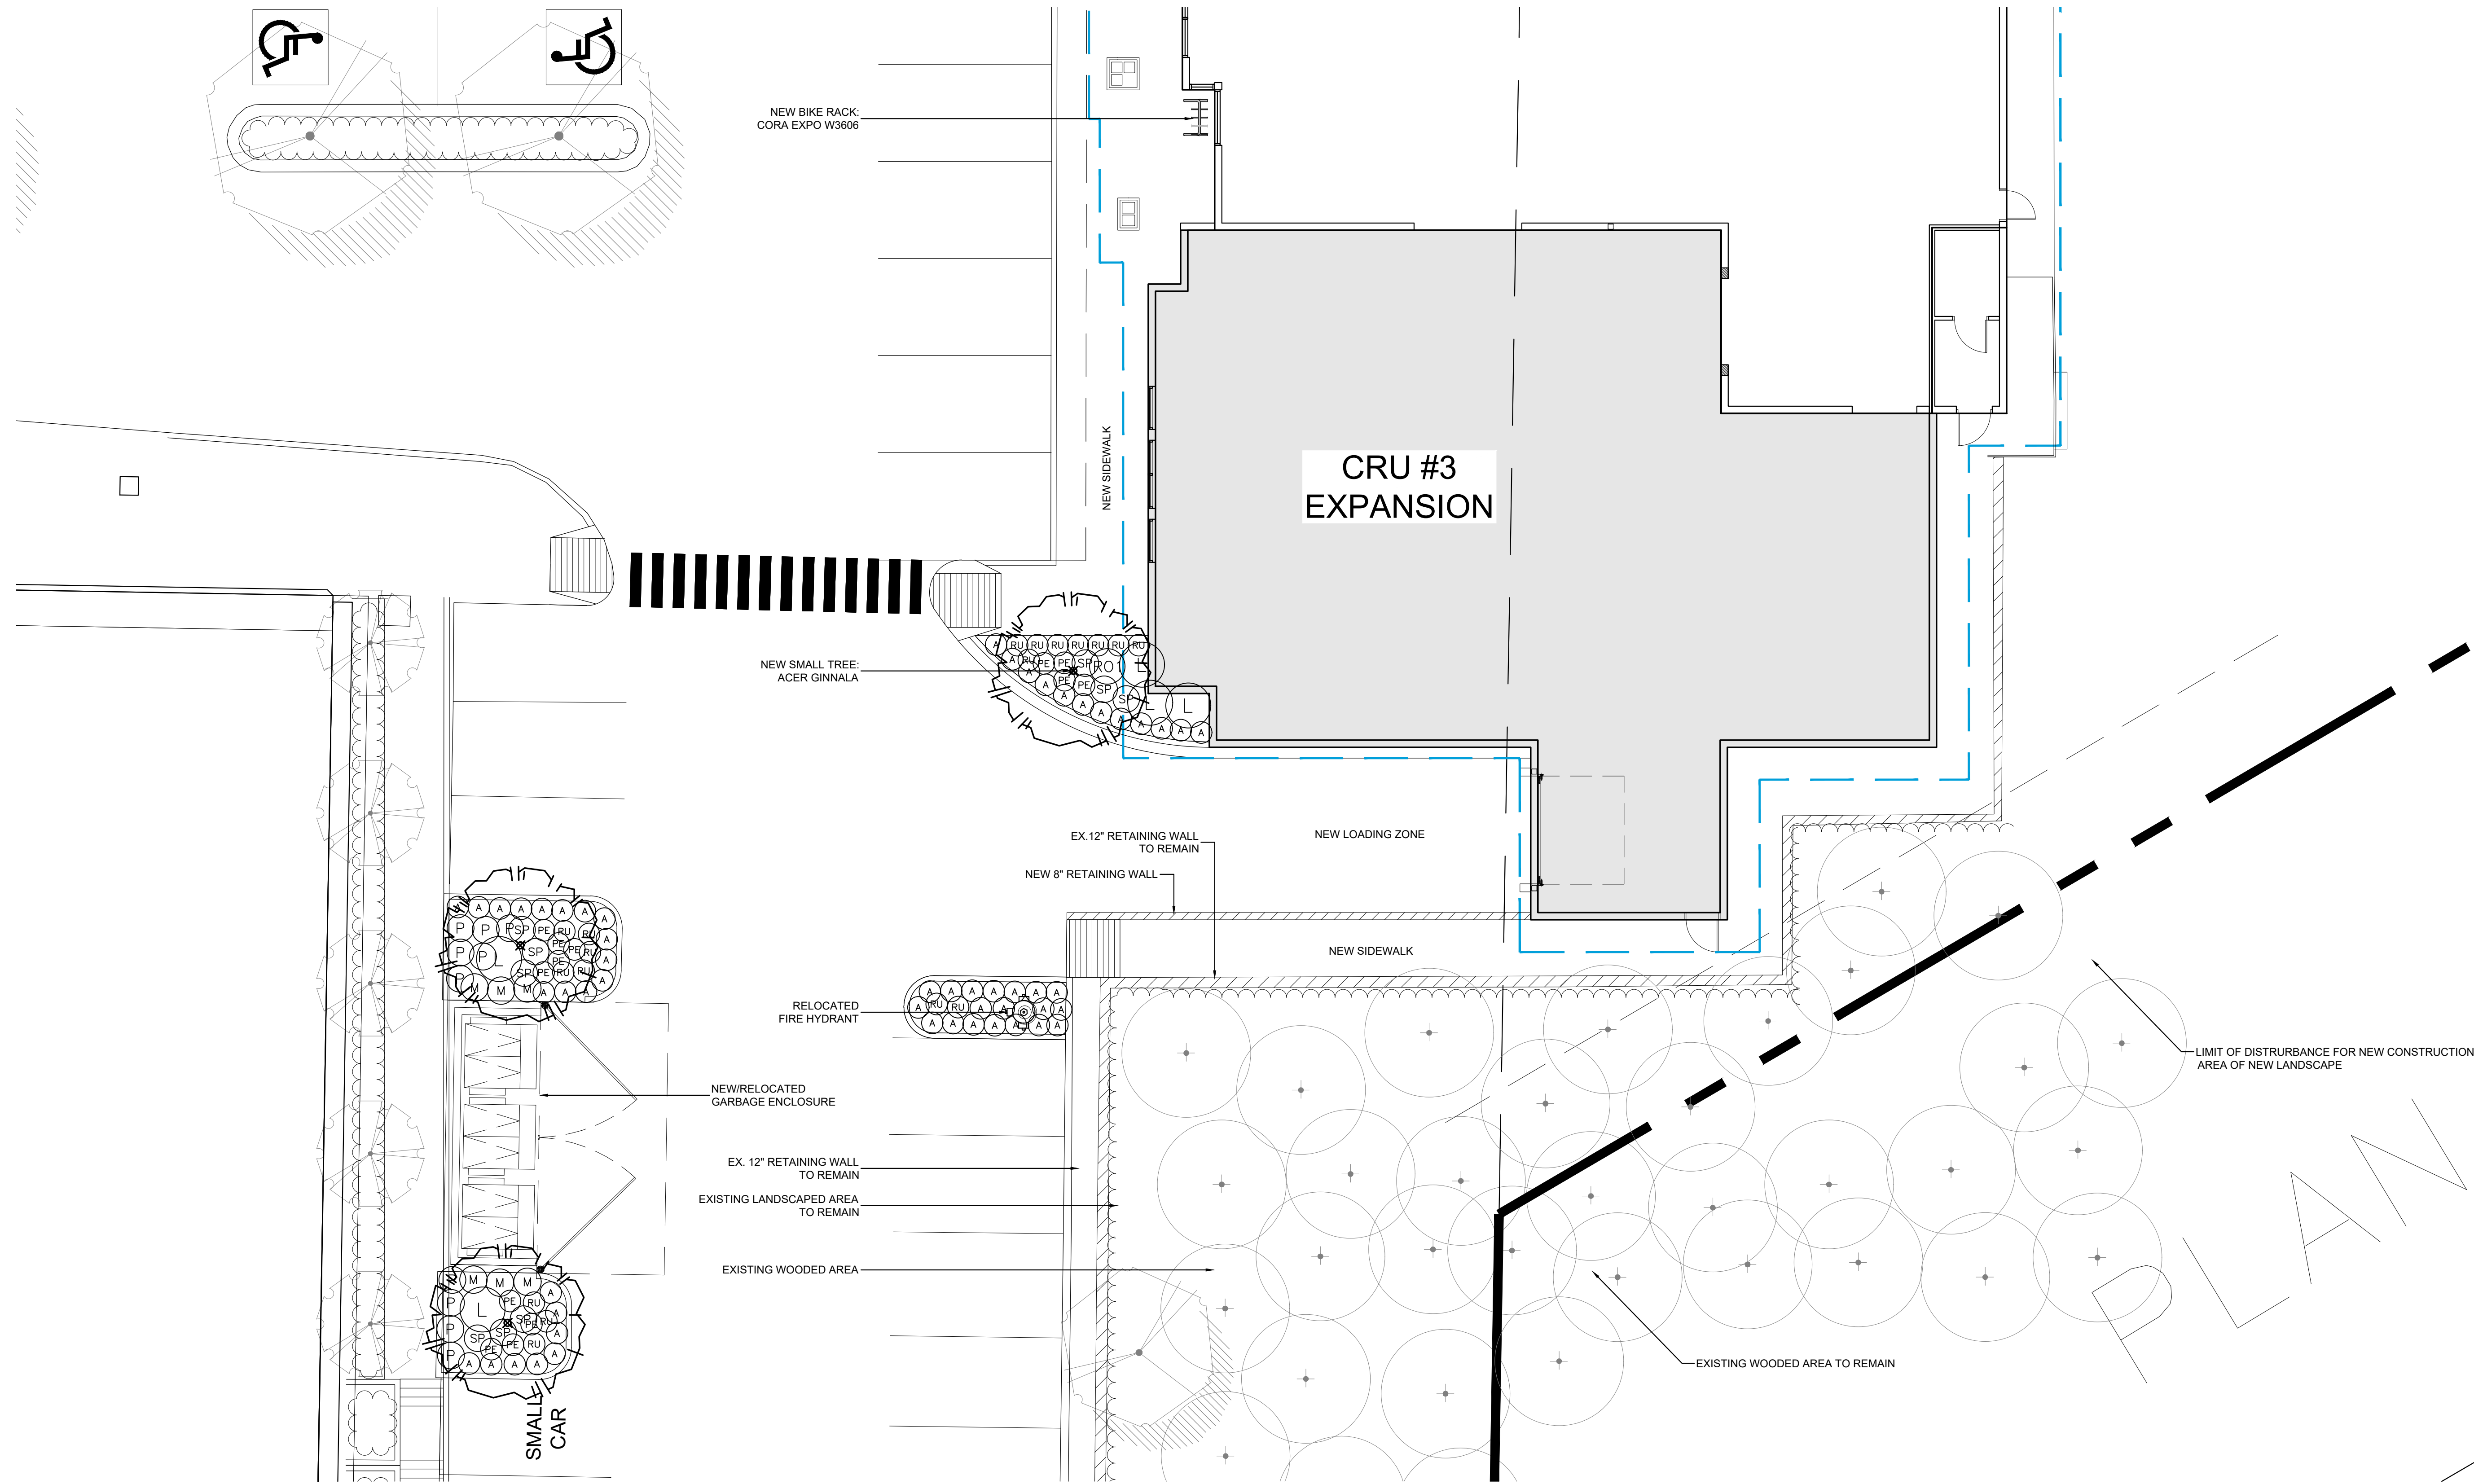

PLANT SCHEDULE				PMG PROJECT NUMBER: 24-066
KEY	QTY	BOTANICAL NAME	COMMON NAME	PLANTED SIZE / REMARKS
<b>TREE</b>				
	3	CARPINUS BETULUS 'FASTIGIATA'	PYRAMIDAL EUROPEAN HORNBEAM	5CM CAL. 1M STD. B&B
	5	LONICERA PILEATA	BOXLEAF HONEYSUCKLE	#1 POT, 20CM
	6	MAHONIA AQUIFOLIUM	OREGON GRAPE	#3 POT, 50CM
	1	ROSA RUGOSA	RUGOSA ROSE, PINK	#2 POT, 40CM
	9	SPIRAEA JAPONICA 'LITTLE PRINCESS'	LITTLE PRINCESS SPIRAEA, PINK	#2 POT, 40CM
<b>GRASS</b>				
	14	PENNISETUM ALOPECUROIDES	FOUNTAIN GRASS	#1 POT
<b>PERENNIAL</b>				
	18	RUDBECKIA F SULLIVANTII 'GOLDSTURM'	RUDBECKIA, YELLOW	15CM POT
	53	ARCTOSTAPHYLOS UVA-URSI	KINKINNICK	#1 POT, 20CM
	10	POLYSTICHUM MUNITUM	WESTERN SWORD FERN	#1 POT, 25CM

NOTES: \* PLANT SIZES IN THIS LIST ARE SPECIFIED ACCORDING TO THE BC LANDSCAPE STANDARD AND CANADIAN LANDSCAPE STANDARD, LATEST EDITION. CONTAINER SIZES SPECIFIED AS PER CNLA STANDARD. BOTH PLANT SIZE AND CONTAINER SIZE ARE THE MINIMUM ACCEPTABLE SIZES. \* REFER TO SPECIFICATIONS FOR DEFINED CONTAINER MEASUREMENTS AND OTHER PLANT MATERIAL REQUIREMENTS. \* SEARCH AND REVIEW: MAKE PLANT MATERIAL AVAILABLE FOR OPTIONAL REVIEW BY LANDSCAPE ARCHITECT AT SOURCE OF SUPPLY. AREA OF SEARCH TO INCLUDE LOWER MAINLAND AND FRASER VALLEY. \* SUBSTITUTIONS: OBTAIN WRITTEN APPROVAL FROM THE LANDSCAPE ARCHITECT PRIOR TO MAKING ANY SUBSTITUTIONS TO THE SPECIFIED MATERIAL. UNAPPROVED SUBSTITUTIONS WILL BE REJECTED. ALLOW A MINIMUM OF FIVE DAYS PRIOR TO DELIVERY FOR REQUEST TO SUBSTITUTE. SUBSTITUTIONS ARE SUBJECT TO BC LANDSCAPE STANDARD AND CANADIAN LANDSCAPE STANDARD - DEFINITION OF CONDITIONS OF AVAILABILITY. \* ALL LANDSCAPE MATERIAL AND WORKMANSHIP MUST MEET OR EXCEED BC LANDSCAPE STANDARD AND CANADIAN LANDSCAPE STANDARD LATEST EDITION. \* ALL PLANT MATERIAL MUST BE PROVIDED FROM CERTIFIED DISEASE FREE NURSERY. \* BIO-SOLIDS NOT PERMITTED IN GROWING MEDIUM UNLESS AUTHORIZED BY LANDSCAPE ARCHITECT.

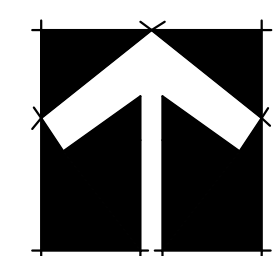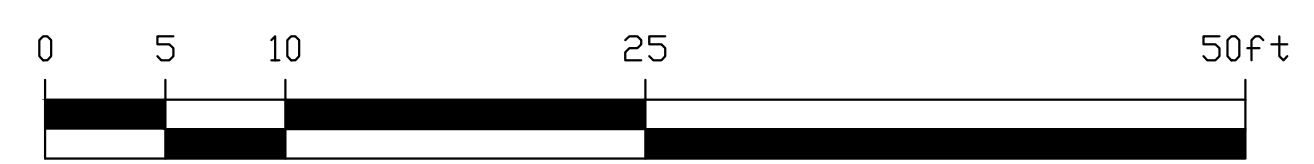

NO.	DATE	REVISION DESCRIPTION	DR.
1	24.JUL.12	NEW SITE PLAN	JR

CLIENT:

PROJECT:  
**LONGWOOD STATION  
BCLS EXPANSION**

**#3 - 5765 TURNER ROAD  
NANAIMO, BC**

DRAWING TITLE:  
**LANDSCAPE  
PLAN**

DATE: 24.JUN.18 DRAWING NUMBER:  
SCALE: 1/8"=1'-0"  
DRAWN: JR **L1**  
DESIGN: PC  
CHK'D: PC **OF 1**