



1 NORTH ELEVATION - BLDG 1  
A3.01 1:150

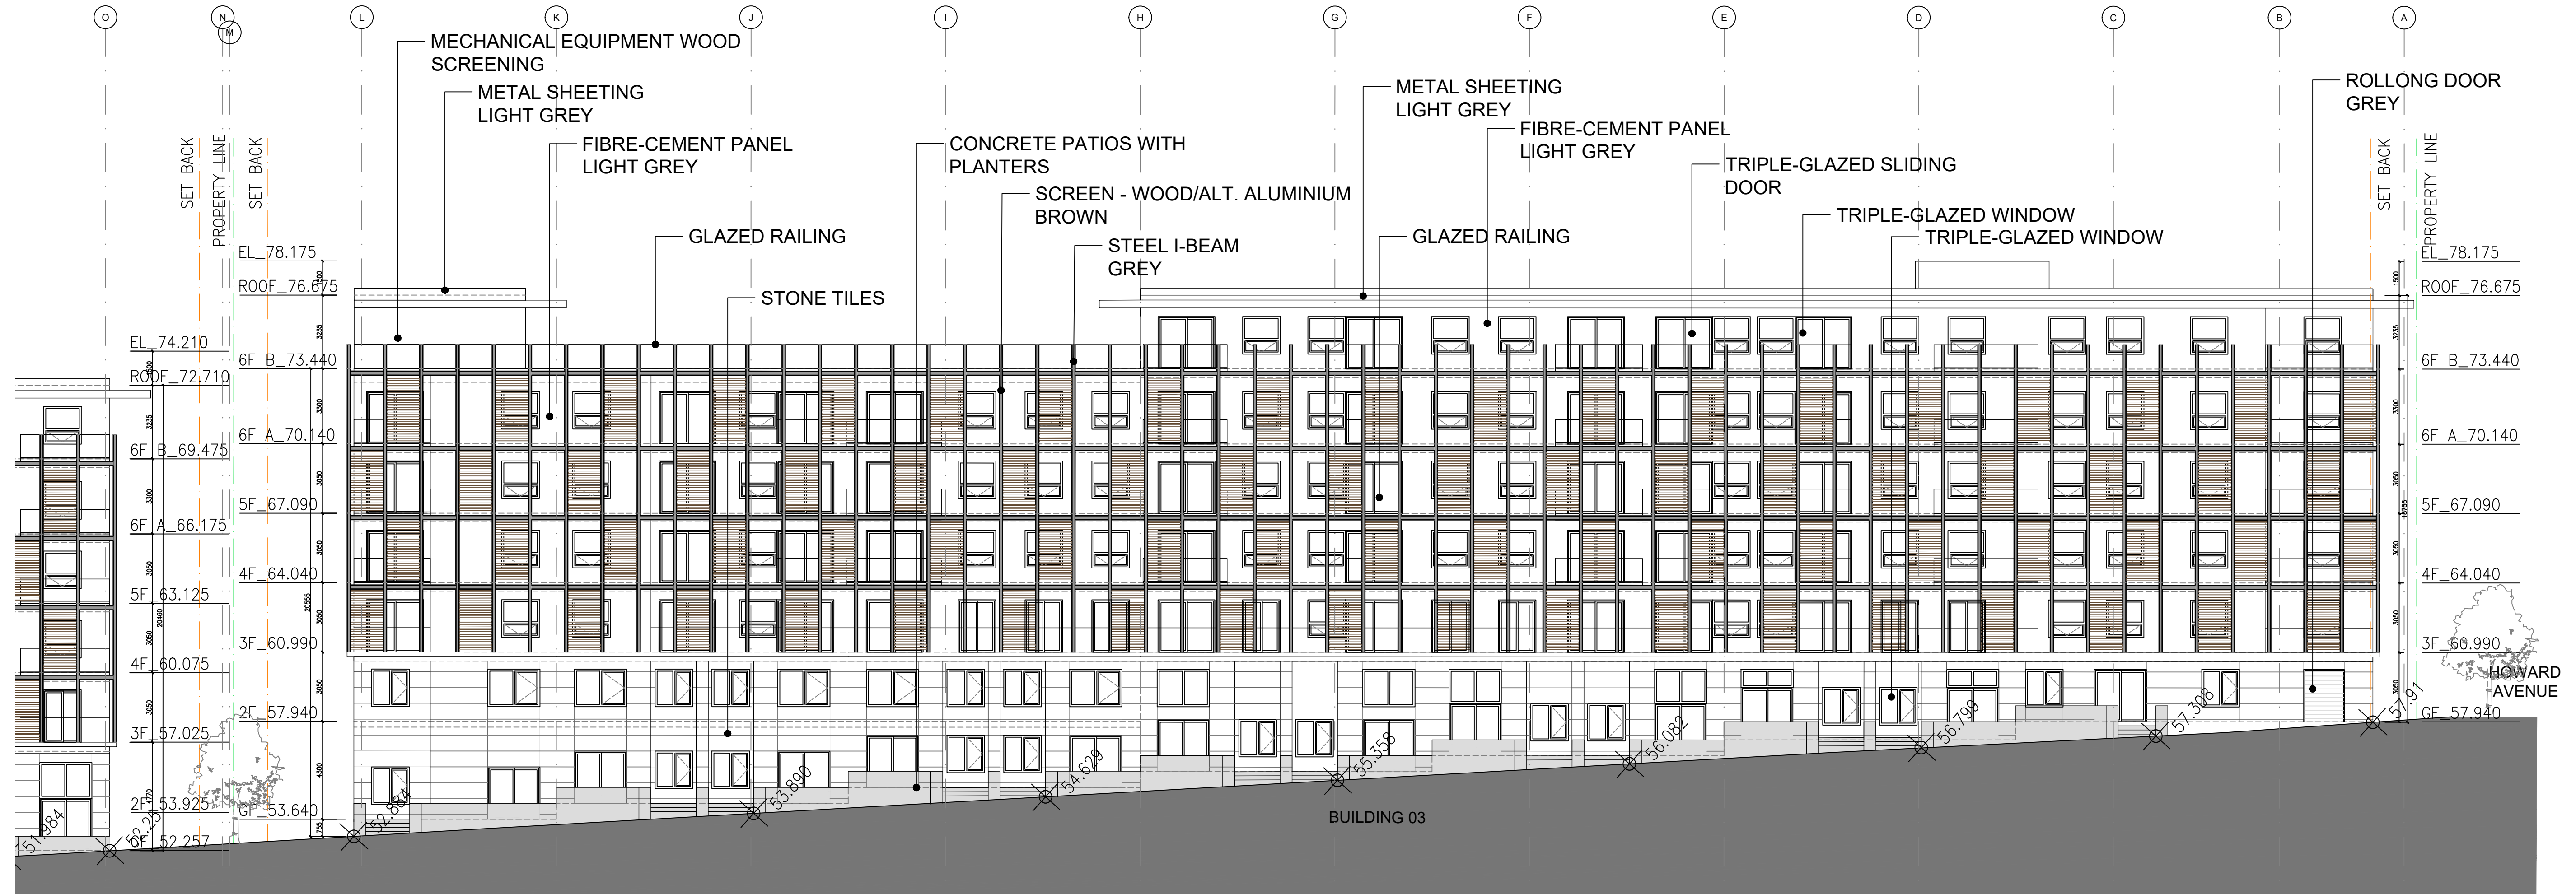

2 NORTH ELEVATION - BLDG 3  
A3.01 1:150

NO.	DESCRIPTION	DATE
1.	ISSUED FOR DP/CLASS D COSTING	13/09/2024

 

RECEIVED  
DP1361  
2024-OCT-02  
Current Planning

NOTES AND SYMBOL LEGEND:  
REFER TO A\*, \*\*FOR WALL, FLOOR,  
AND ROOF TYPE ASSEMBLIES

- BUILDING SECTION
- WALL SECTION
- DETAIL
- ELEVATION
- SPOT ELEVATION IN METERS
- DOOR TAG (REFER TO DWG A800)

ABBREVIATIONS

F.D.	FLOOR DRAIN
F.F.	FINISHED FLOOR
N.I.C.	NOT IN CONTRACT
S.P.	SERVICE PANEL
T.O.P.	TOP OF PARAPET
T.O.B.	TOP OF BEAM
T.O.S.	TOP OF SLAB
F.O.C.	FACE OF CONCRETE
T.O.W.	TOP OF WALL
O.F.G.	OUTSIDE FACE OF GLASS
F.O.P.	FACE OF PLYWOOD
P.T.	PRESSURE TREATED
L.B.	LAWN BASIN (REF. CIVIL DRAWINGS)

**FORMLINE ARCHITECTURE + URBANISM**  
807-100 Park Royal South  
West Vancouver B.C. V7T 1A2  
p: 604-912-0293  
info@formline.ca


COPYRIGHT OF THIS DRAWING AND DESIGN IS RESERVED BY FORMLINE A+U AS THE DESIGNER. THE DRAWING AND ALL ASSOCIATED DOCUMENTS ARE THE PROPERTY OF FORMLINE A+U. SERVICE BY THE DESIGNER. THE DRAWING AND THE INFORMATION CONTAINED THEREIN MAY NOT BE REPRODUCED IN WHOLE OR IN PART WITHOUT THE WRITTEN PERMISSION OF THE DESIGNER. THE DESIGNER OF THESE PLANS AND SPECIFICATIONS GIVES NO WARRANTY OR REPRESENTATION TO ANY PARTY ABOUT THE CONSTRUCTION OF THE WORK REPRESENTED BY THESE PLANS. CONTRACTORS OR SUBCONTRACTORS MUST SATISFY THEMSELVES WHEN BIDDING AND AT ALL TIMES THAT THEY CAN PROPERLY CONSTRUCT THE WORK REPRESENTED BY THESE PLANS. ALL DIMENSIONS ARE IN METRIC UNLESS OTHERWISE NOTED. VERY DIMENSIONS. DO NOT SCALE.

PROJECT NO.: 20004  
**Nanaimo - Te'uxwtun Master Plan**  
Nanaimo, BC


DRAWING TITLE:  
**NORTH ELEVATIONS  
BLDG 1, 3**

SCALE: 1:150	DRAWING NO.:
DATE: 2024-09-13	
DRAWN:	
CHECKED:	
APPROVED:	
FILE :	
XREF :	

**A3.01**  
REVISION NO.

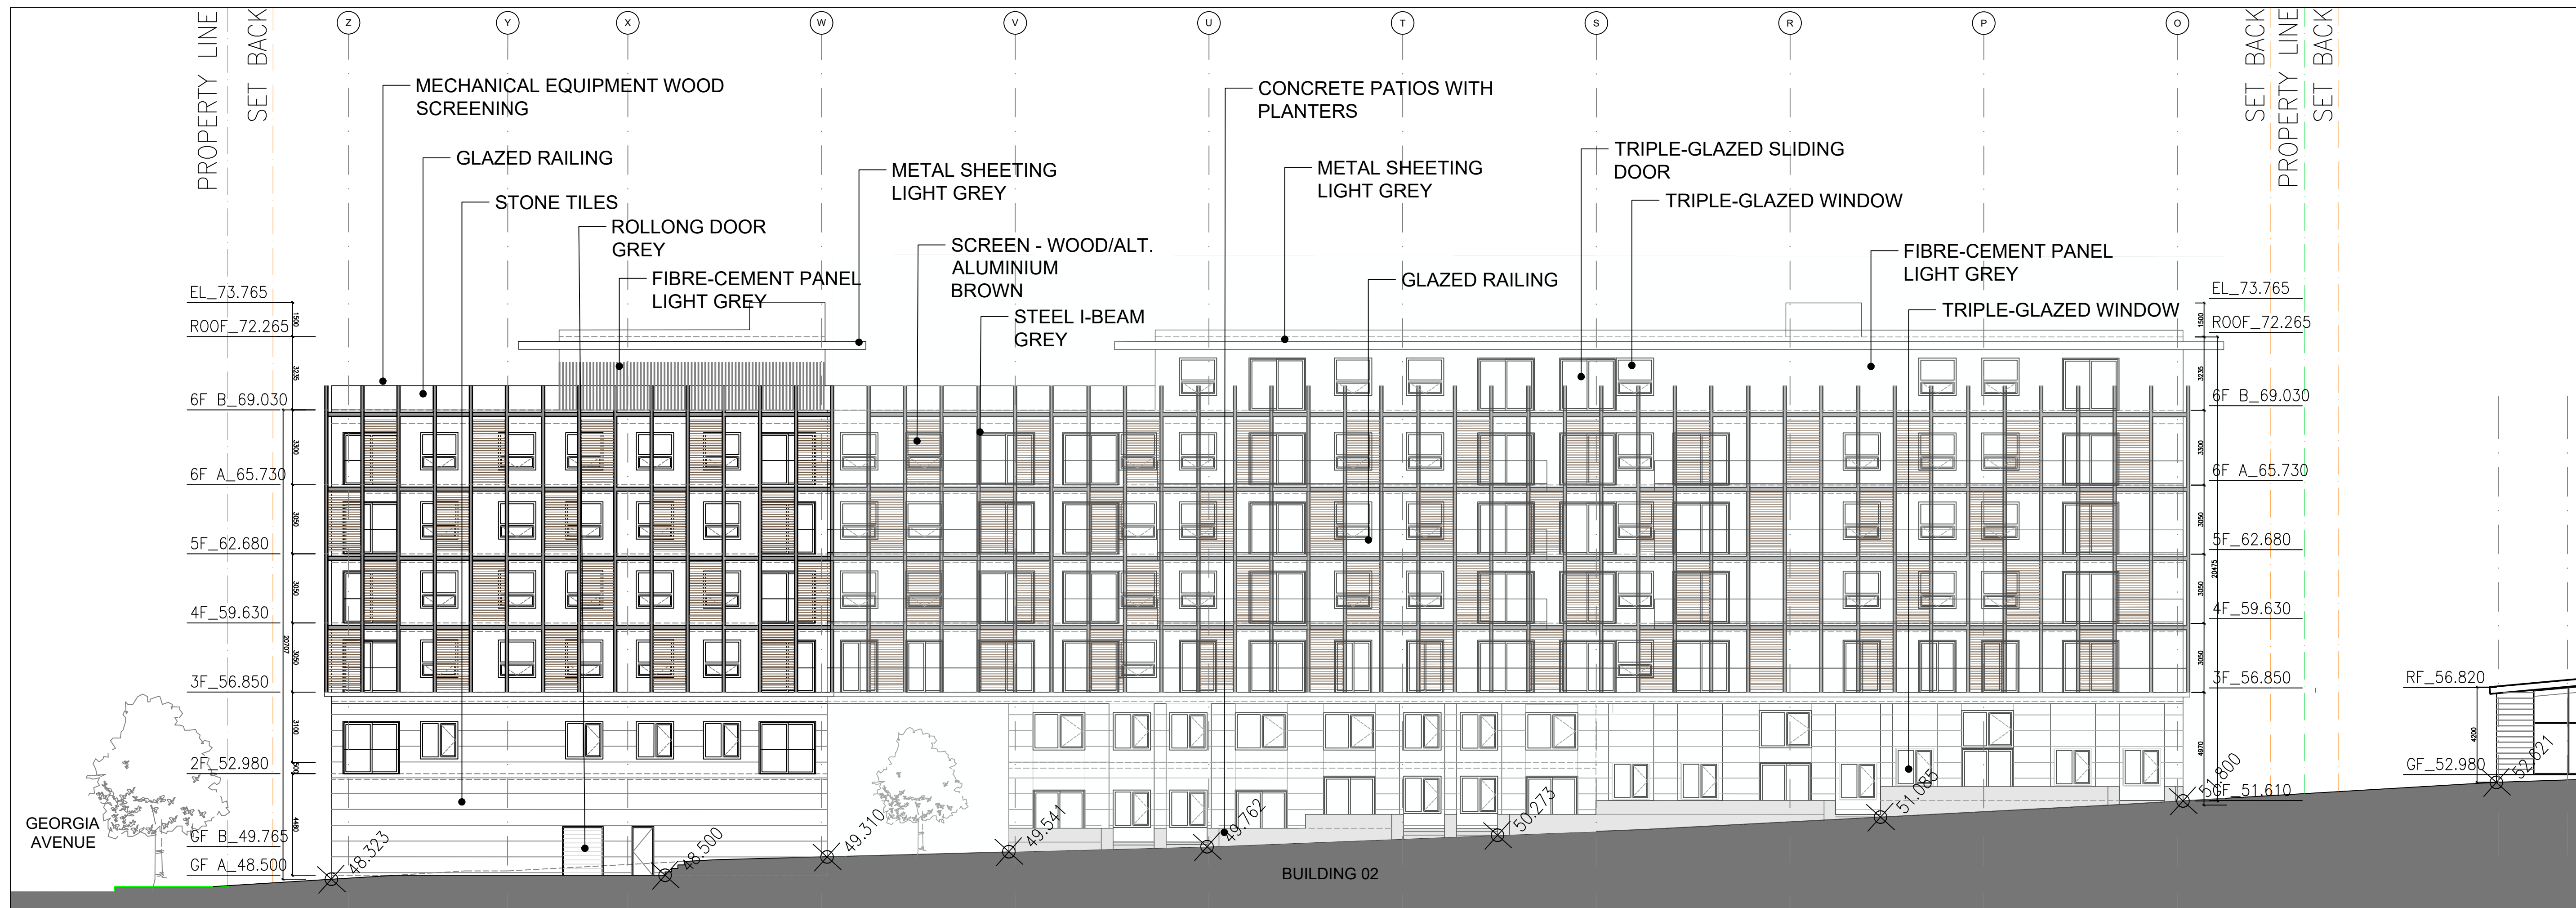

1 NORTH ELEVATION- BLDG 2  
A3.02 1:150

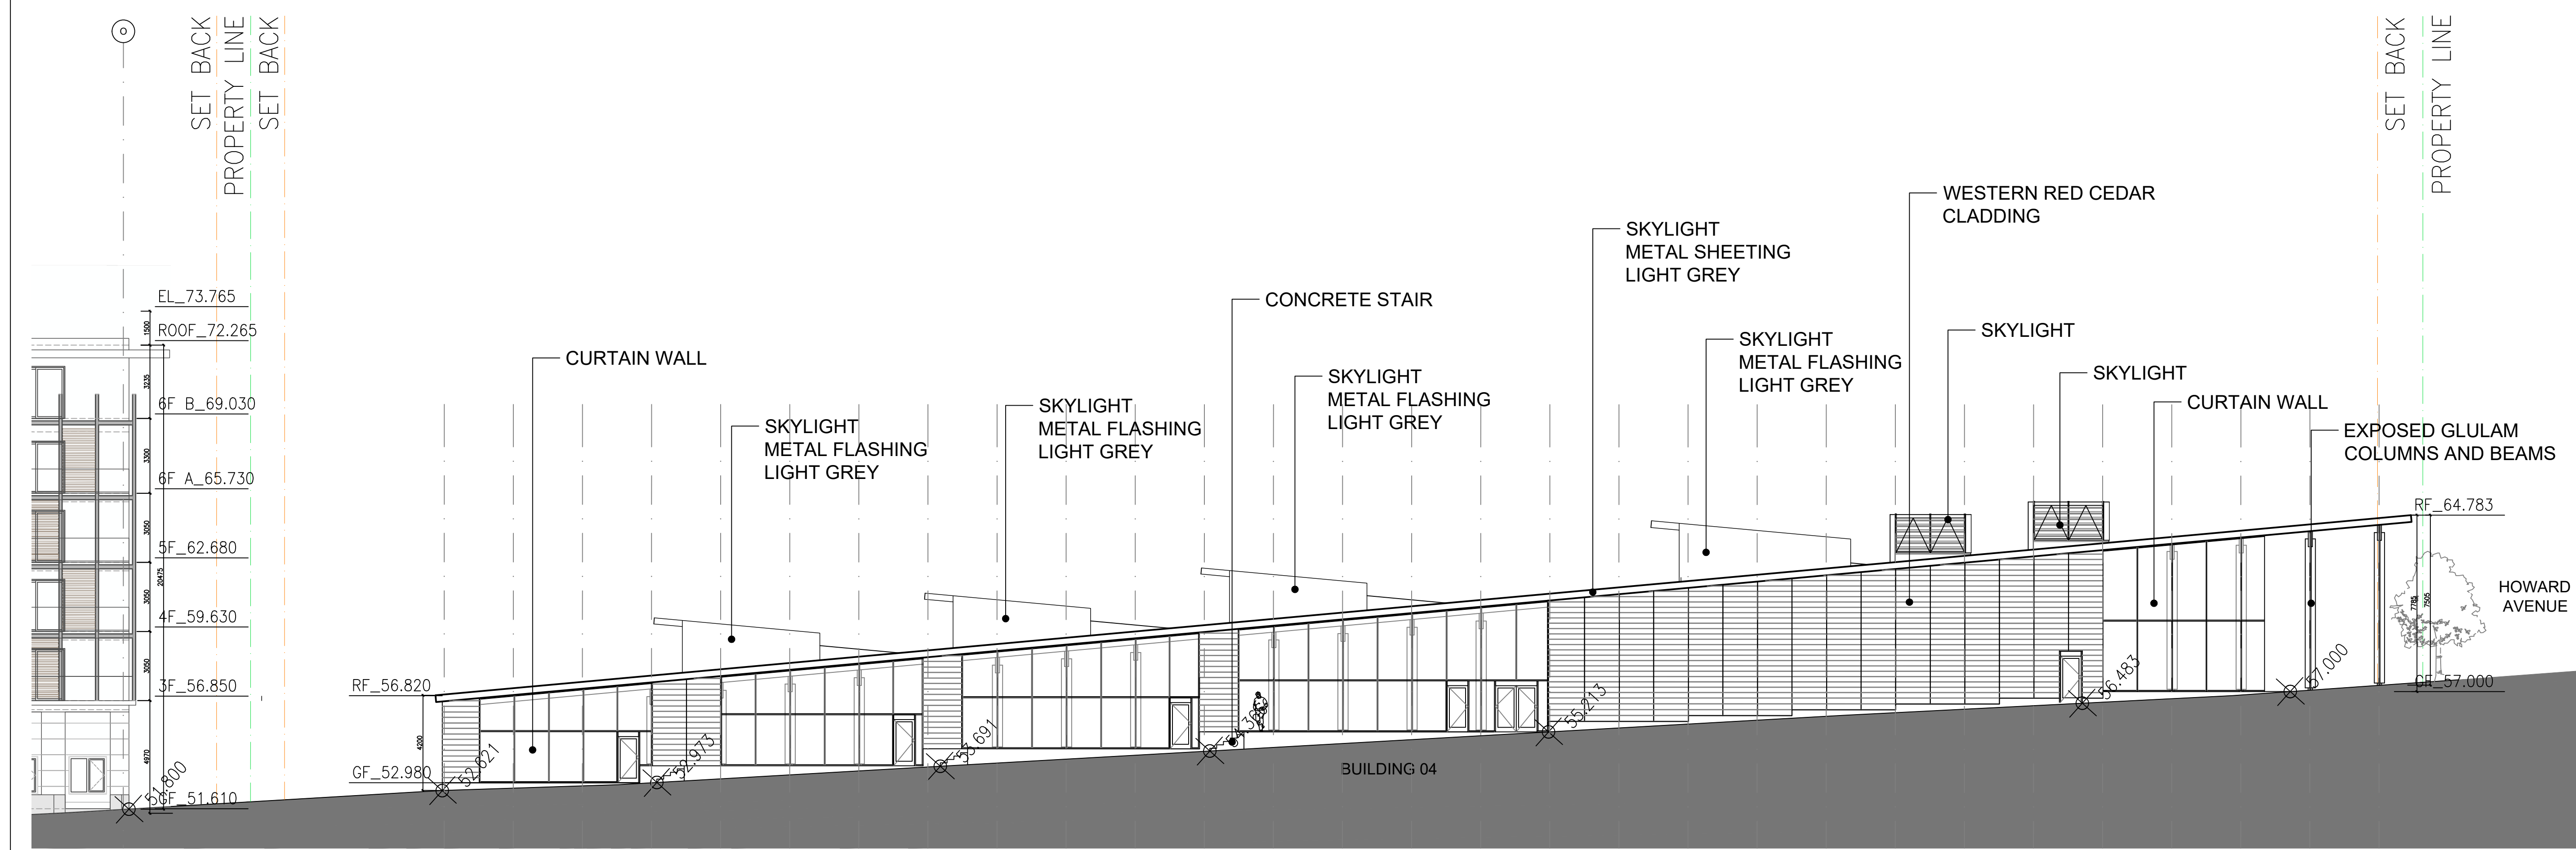

2 NORTH ELEVATION- BLDG 4  
A3.02 1:150

NO.	DESCRIPTION:	DATE:
1.	ISSUED FOR DP/CLASS D COSTING	13/09/2024

**RECEIVED**  
**DP1361**  
**2024-OCT-02**  
Current Planning

NOTES AND SYMBOL LEGEND:  
REFER TO A\*\* FOR WALL, FLOOR, AND ROOF TYPE ASSEMBLIES

- BUILDING SECTION
- WALL SECTION
- DETAIL
- ELEVATION
- SPOT ELEVATION IN METERS
- DOOR TAG (REFER TO DWG A800)

ABBREVIATIONS

F.D.	FLOOR DRAIN
F.F.	FINISHED FLOOR
N.I.C.	NOT IN CONTRACT
S.P.	SERVICE PANEL
T.O.P.	TOP OF PARAPET
T.O.B.	TOP OF BEAM
T.O.S.	TOP OF SLAB
F.O.C.	FACE OF CONCRETE
T.O.W.	TOP OF WALL
O.F.G.	OUTSIDE FACE OF GLASS
F.O.P.	FACE OF PLYWOOD
P.T.	PRESSURE TREATED
L.B.	LAWN BASIN (REF. CIVIL DRAWINGS)

**FORMLINE ARCHITECTURE + URBANISM**  
807-100 Park Royal South  
West Vancouver B.C. V7T 1A2  
p: 604-912-0203  
info@formline.ca


COPYRIGHT OF THIS DRAWING AND DESIGN IS RESERVED BY FORMLINE A+U AS THE DESIGNER. THE DRAWING AND ALL ASSOCIATED DOCUMENTS ARE THE PROPERTY OF FORMLINE A+U. NO PART OF THIS DRAWING OR THE INFORMATION CONTAINED THEREIN MAY NOT BE REPRODUCED IN WHOLE OR IN PART WITHOUT THE WRITTEN PERMISSION OF THE DESIGNER. THE DESIGNER OF THESE PLANS AND SPECIFICATIONS GIVES NO WARRANTY OR REPRESENTATION TO ANY PARTY ABOUT THE CONSTRUCTION OF THE WORK REPRESENTED BY THESE PLANS. CONTRACTORS OR SUBCONTRACTORS MUST SATISFY THEMSELVES AS TO THE ACCURACY AND ALL THESE THAT THEY CAN PROPERLY CONSTRUCT THE WORK REPRESENTED BY THESE PLANS. ALL DIMENSIONS ARE IN METRIC UNLESS OTHERWISE NOTED. VERY DIMENSIONS DO NOT SCALE. CONSULT DRAWINGS.

PROJECT NO.: 20004

**Nanaimo - Te'uxwtun Master Plan**  
Nanaimo, BC

DRAWING TITLE:  
**NORTH ELEVATIONS BLDG 2,4**

SCALE: 1:150	DRAWING NO.:
DATE: 2024-09-13	<b>A3.02</b>
DRAWN:	
CHECKED:	
APPROVED:	
FILE :	
XREF :	REVISION NO.

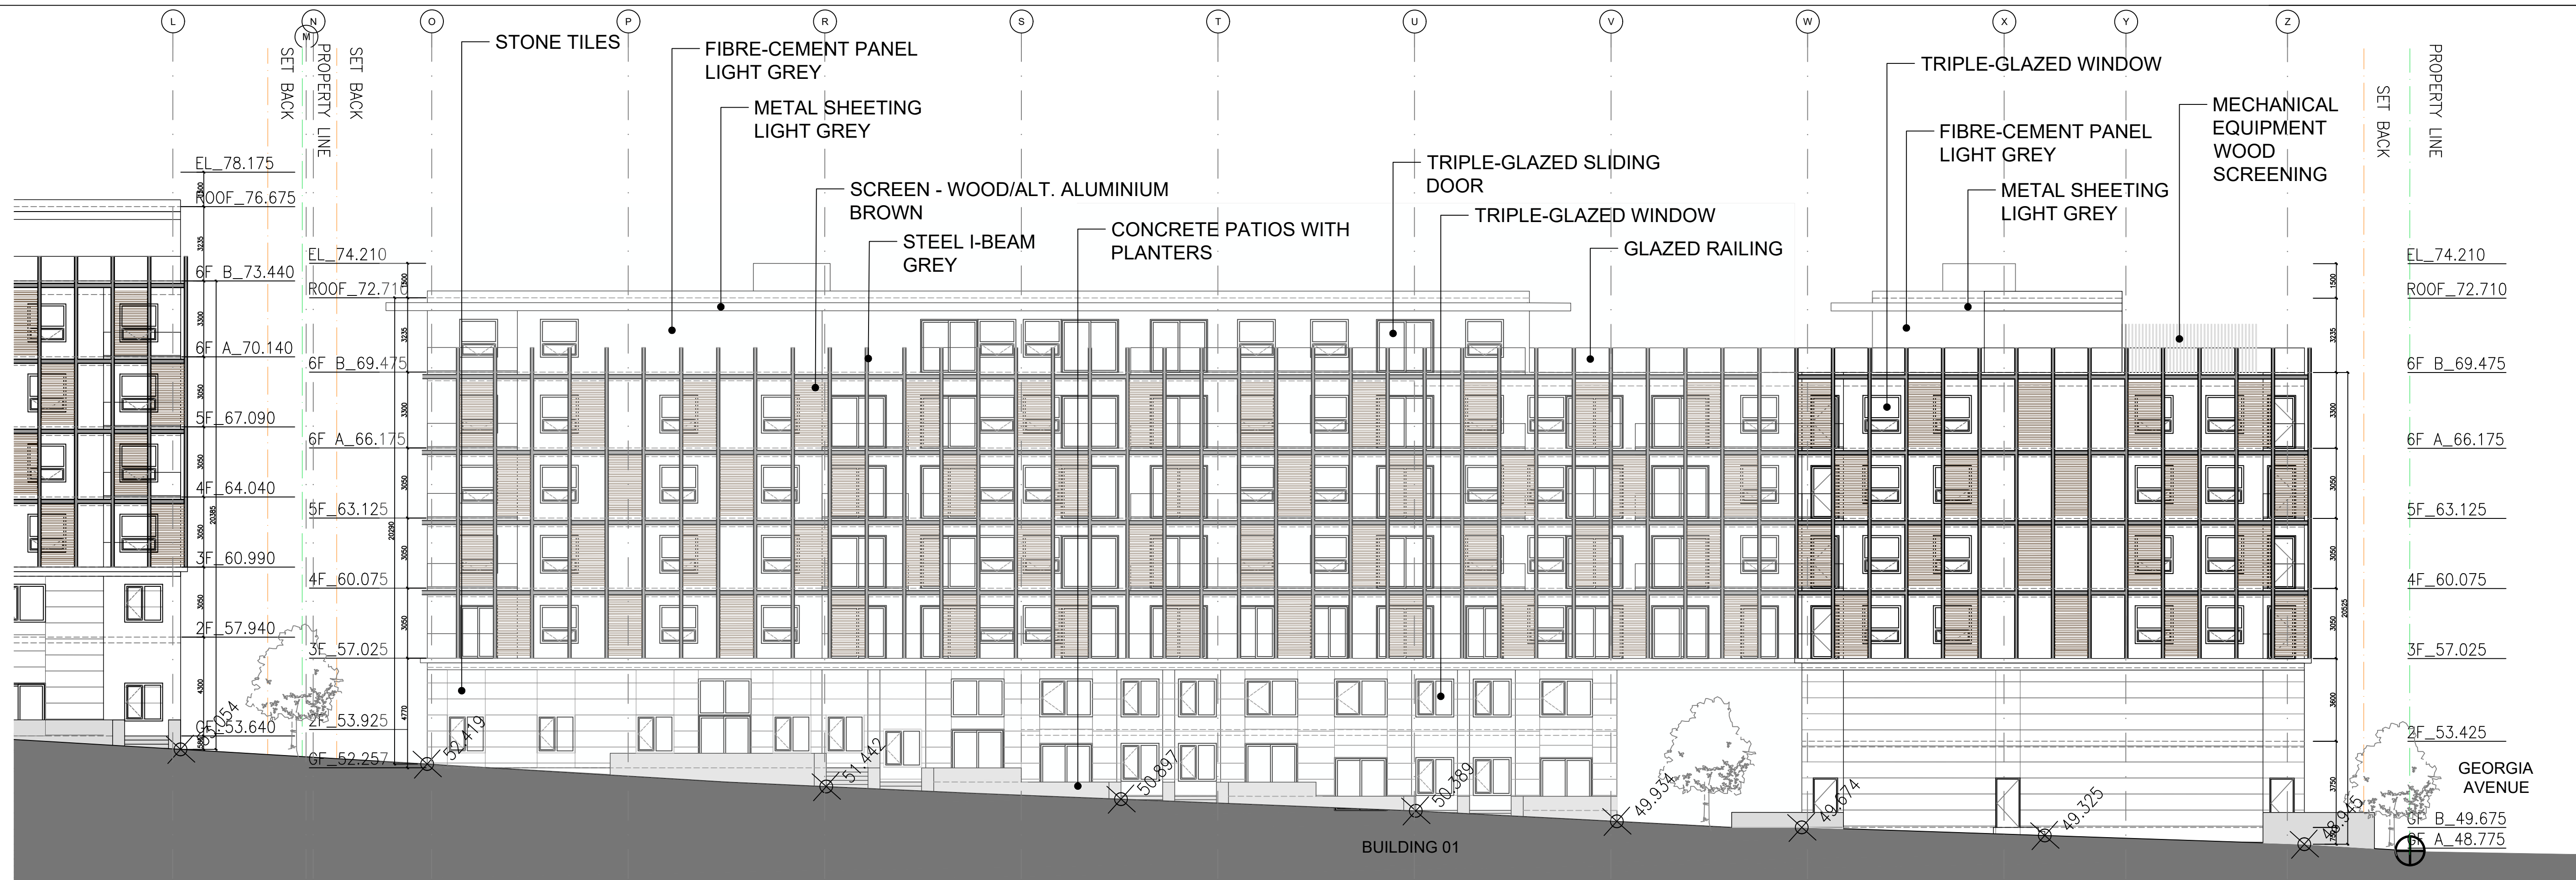

1 SOUTH ELEVATION- BLDG 1  
A3.03 1:150



2 SOUTH ELEVATION- BLDG 3  
A3.03 1:150

NO.	DESCRIPTION:	DATE:
1.	ISSUED FOR DP/CLASS D COSTING	13/09/2024

**RECEIVED**  
**DP1361**  
**2024-OCT-02**  
Current Planning

NOTES AND SYMBOL LEGEND:  
REFER TO A\*\* FOR WALL, FLOOR,  
AND ROOF TYPE ASSEMBLIES

- BUILDING SECTION
- WALL SECTION
- DETAIL
- ELEVATION
- SPOT ELEVATION IN METERS
- DOOR TAG (REFER TO DWG A800)

- ABBREVIATIONS
- F.D. FLOOR DRAIN
  - F.F. FINISHED FLOOR
  - N.I.C. NOT IN CONTRACT
  - S.P. SERVICE PANEL
  - T.O.P. TOP OF PARAPET
  - T.O.B. TOP OF BEAM
  - T.O.S. TOP OF SLAB
  - F.O.C. FACE OF CONCRETE
  - T.O.W. TOP OF WALL
  - O.F.G. OUTSIDE FACE OF GLASS
  - F.O.P. FACE OF PLYWOOD
  - P.T. PRESSURE TREATED
  - L.B. LAWN BASIN (REF. CIVIL DRAWINGS)

**FORMLINE ARCHITECTURE + URBANISM**  
807-100 Park Royal South  
West Vancouver B.C. V7T 1A2  
p: 604-912-0293  
info@formline.ca

COPYRIGHT OF THIS DRAWING AND DESIGN IS RESERVED BY FORMLINE A+U AS THE DESIGNER. THE DRAWING AND ALL ASSOCIATED DOCUMENTS ARE THE PROPERTY OF FORMLINE A+U. SERVICE BY THE DESIGNER. THE DRAWING AND THE INFORMATION CONTAINED THEREIN MAY NOT BE REPRODUCED IN WHOLE OR IN PART WITHOUT THE WRITTEN PERMISSION OF THE DESIGNER. THE DESIGNER OF THESE PLANS AND SPECIFICATIONS GIVES NO WARRANTY OR REPRESENTATION TO ANY PARTY ABOUT THE CONSTRUCTION OF THE WORK REPRESENTED BY THESE PLANS. CONTRACTORS OR SUBCONTRACTORS MUST SATISFY THEMSELVES WHEN BIDDING AND AT ALL TIMES THAT THEY CAN PROPERLY CONSTRUCT THE WORK REPRESENTED BY THESE PLANS. ALL DIMENSIONS ARE IN METRIC UNLESS OTHERWISE NOTED. VERY DIMENSIONS DO NOT SCALE. CHECK DIMENSIONS.


PROJECT NO.: 20004  
**Nanaimo - Te'Tuxwtun Master Plan**  
Nanaimo, BC

DRAWING TITLE:  
**SOUTH ELEVATIONS  
BLDG 1,3**


SCALE: 1:150	DRAWING NO.:
DATE: 2024-09-13	
DRAWN:	
CHECKED:	
APPROVED:	
FILE :	
XREF :	

A3.03

REVISION NO.

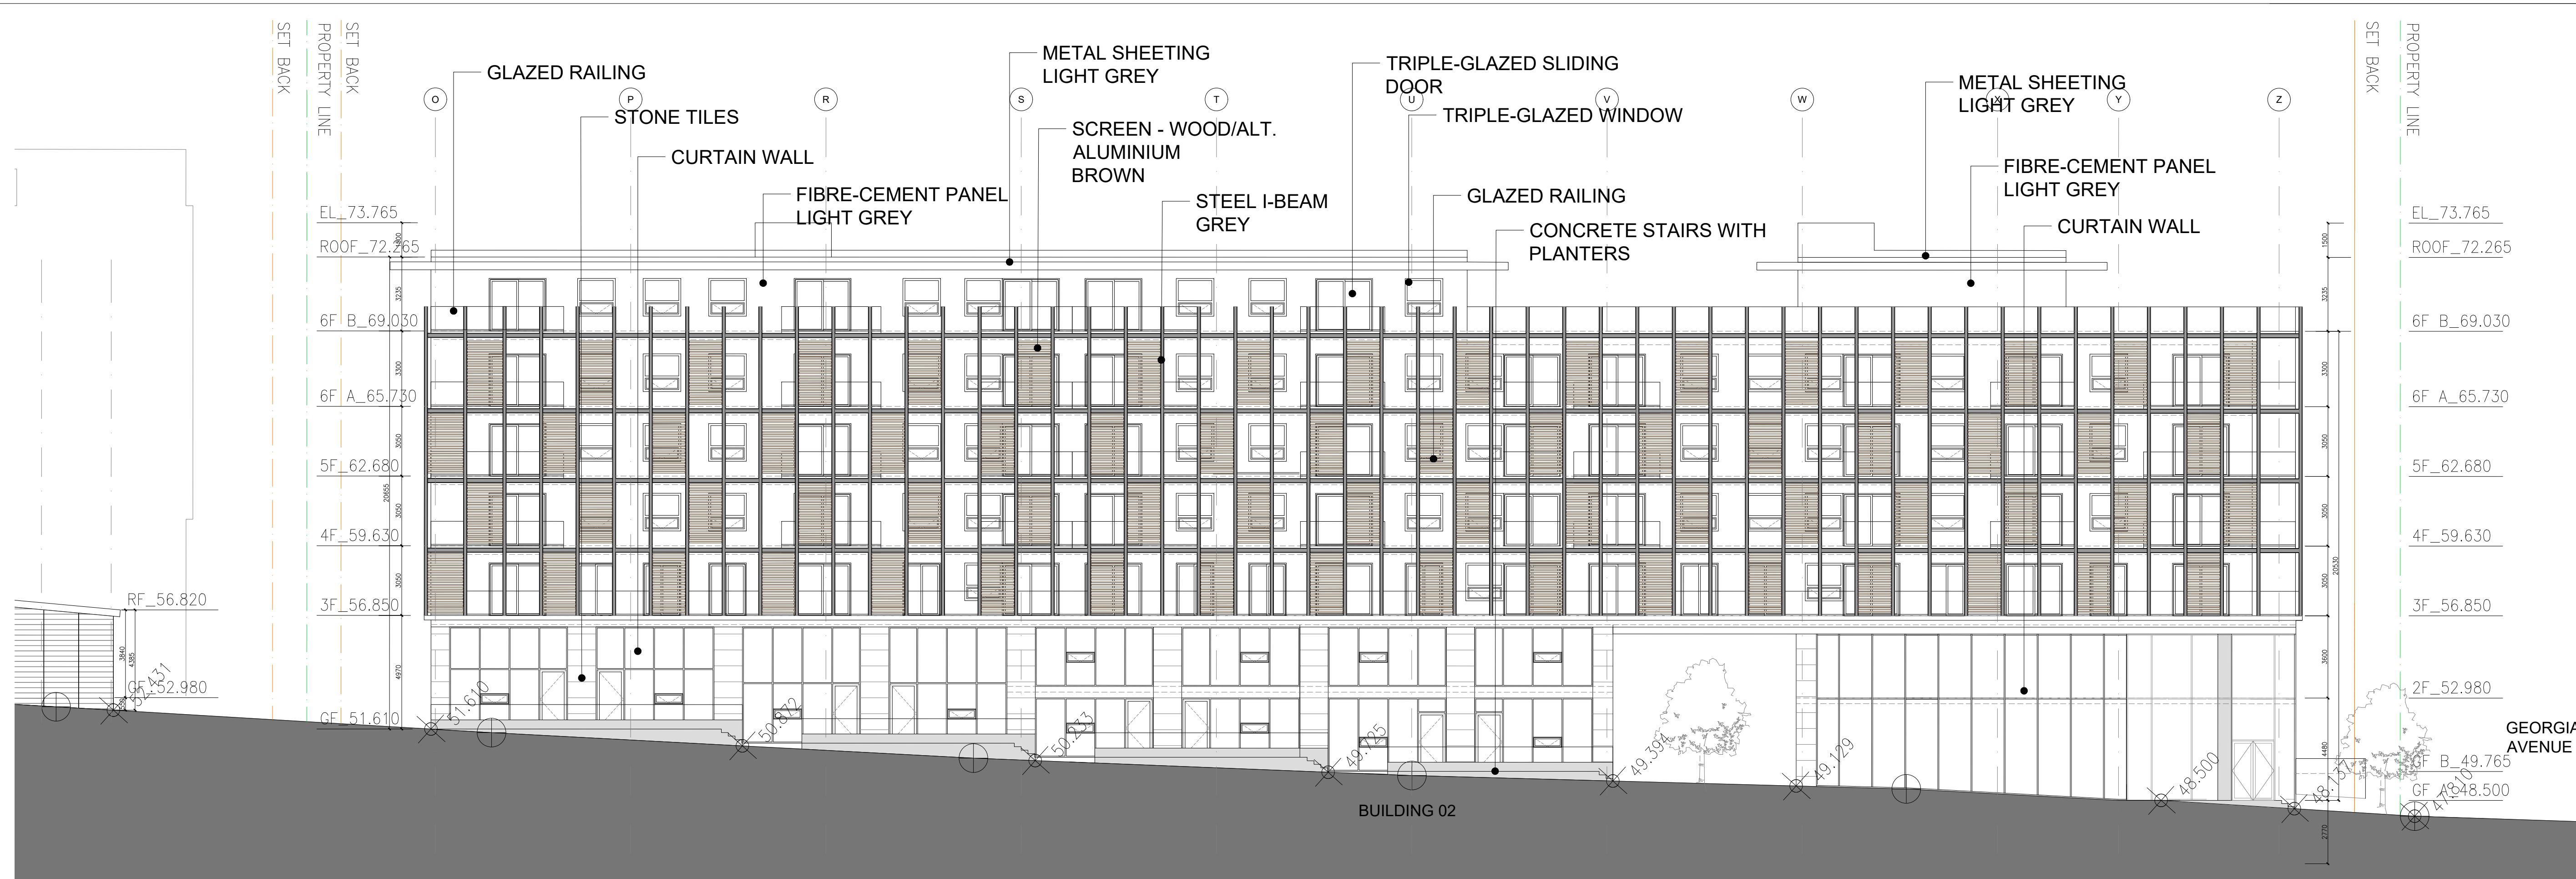

1 SOUTH ELEVATION - BLDG 2  
A3.04 1:150

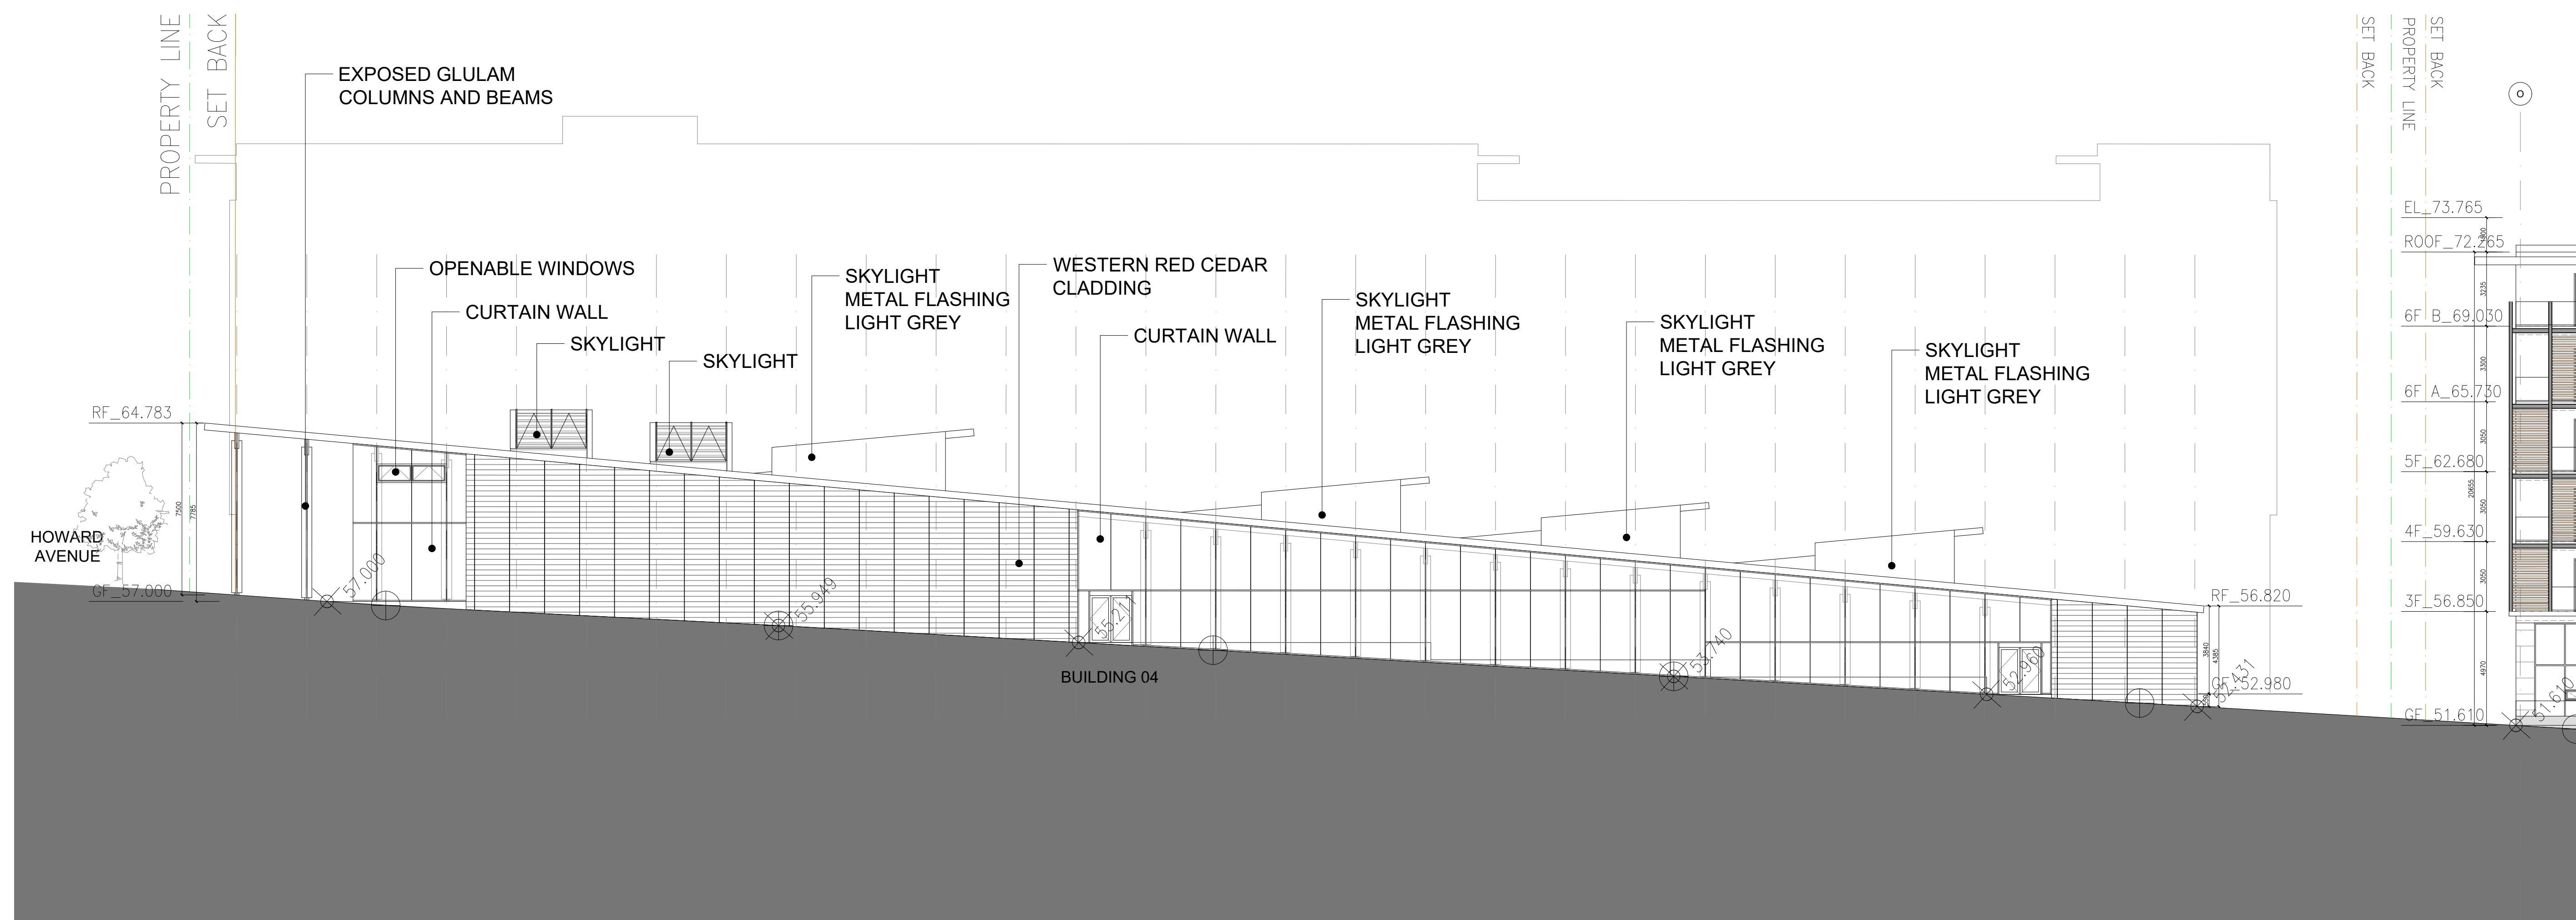

2 SOUTH ELEVATION - BLDG 4  
A3.04 1:150

NO.	DESCRIPTION:	DATE:
1.	ISSUED FOR DP/CLASS D COSTING	13/09/2024

**RECEIVED**  
**DP1361**  
**2024-OCT-02**  
Current Planning

NOTES AND SYMBOL LEGEND:  
REFER TO A\*\* FOR WALL, FLOOR, AND ROOF TYPE ASSEMBLIES

1/A\*\* BUILDING SECTION  
1/A\*\* WALL SECTION  
1/A\*\* DETAIL  
1/A\*\* ELEVATION  
ELEVATION ELEV (MM) SPOT ELEVATION IN METERS  
\*\*\* DOOR TAG (REFER TO DWG A800)

ABBREVIATIONS  
F.D. FLOOR DRAIN  
F.F. FINISHED FLOOR  
N.I.C. NOT IN CONTRACT  
S.P. SERVICE PANEL  
T.O.P. TOP OF PARAPET  
T.O.B. TOP OF BEAM  
T.O.S. TOP OF SLAB  
F.O.C. FACE OF CONCRETE  
T.O.W. TOP OF WALL  
O.F.G. OUTSIDE FACE OF GLASS  
F.O.P. FACE OF PLYWOOD  
P.T. PRESSURE TREATED  
L.B. LAWN BASIN (REF. CIVIL DRAWINGS)

**FORMLINE** ARCHITECTURE + URBANISM  
807-100 Park Royal South  
West Vancouver B.C. V7T 1A2  
p: 604-912-0203  
info@formline.ca

COPYRIGHT OF THIS DRAWING AND DESIGN IS RESERVED BY FORMLINE A+U AS THE DESIGNER. THE DRAWING AND ALL ASSOCIATED DOCUMENTS ARE THE PROPERTY OF FORMLINE A+U. SERVICE BY THE DESIGNER. THE DRAWING AND THE INFORMATION CONTAINED THEREIN MAY NOT BE REPRODUCED IN WHOLE OR IN PART WITHOUT WRITTEN PERMISSION OF THE DESIGNER. THE DESIGNER OF THESE PLANS AND SPECIFICATIONS GIVES NO WARRANTY OR REPRESENTATION TO ANY PARTY ABOUT THE CONSTRUCTION RESULT OF THE WORK REPRESENTED BY THESE PLANS. CONTRACTORS OR SUBCONTRACTORS MUST SATISFY THEMSELVES WHEN BIDDING AND AT ALL TIMES THAT THEY CAN PROPERLY CONSTRUCT THE WORK REPRESENTED BY THESE PLANS. ALL DIMENSIONS ARE IN METRIC UNLESS OTHERWISE NOTED. VERY DIMENSIONS DO NOT SCALE. CHANGES:


PROJECT NO.: 20004

**Nanaimo - Te'uxwtun Master Plan**  
Nanaimo, BC


DRAWING TITLE:  
**SOUTH ELEVATIONS  
BLDG 2,4**

SCALE: 1:150 DRAWING NO.:  
DATE: 2024-09-13  
DRAWN:  
CHECKED:  
APPROVED:  
FILE :  
XREF :

**A3.04**  
REVISION NO. 1

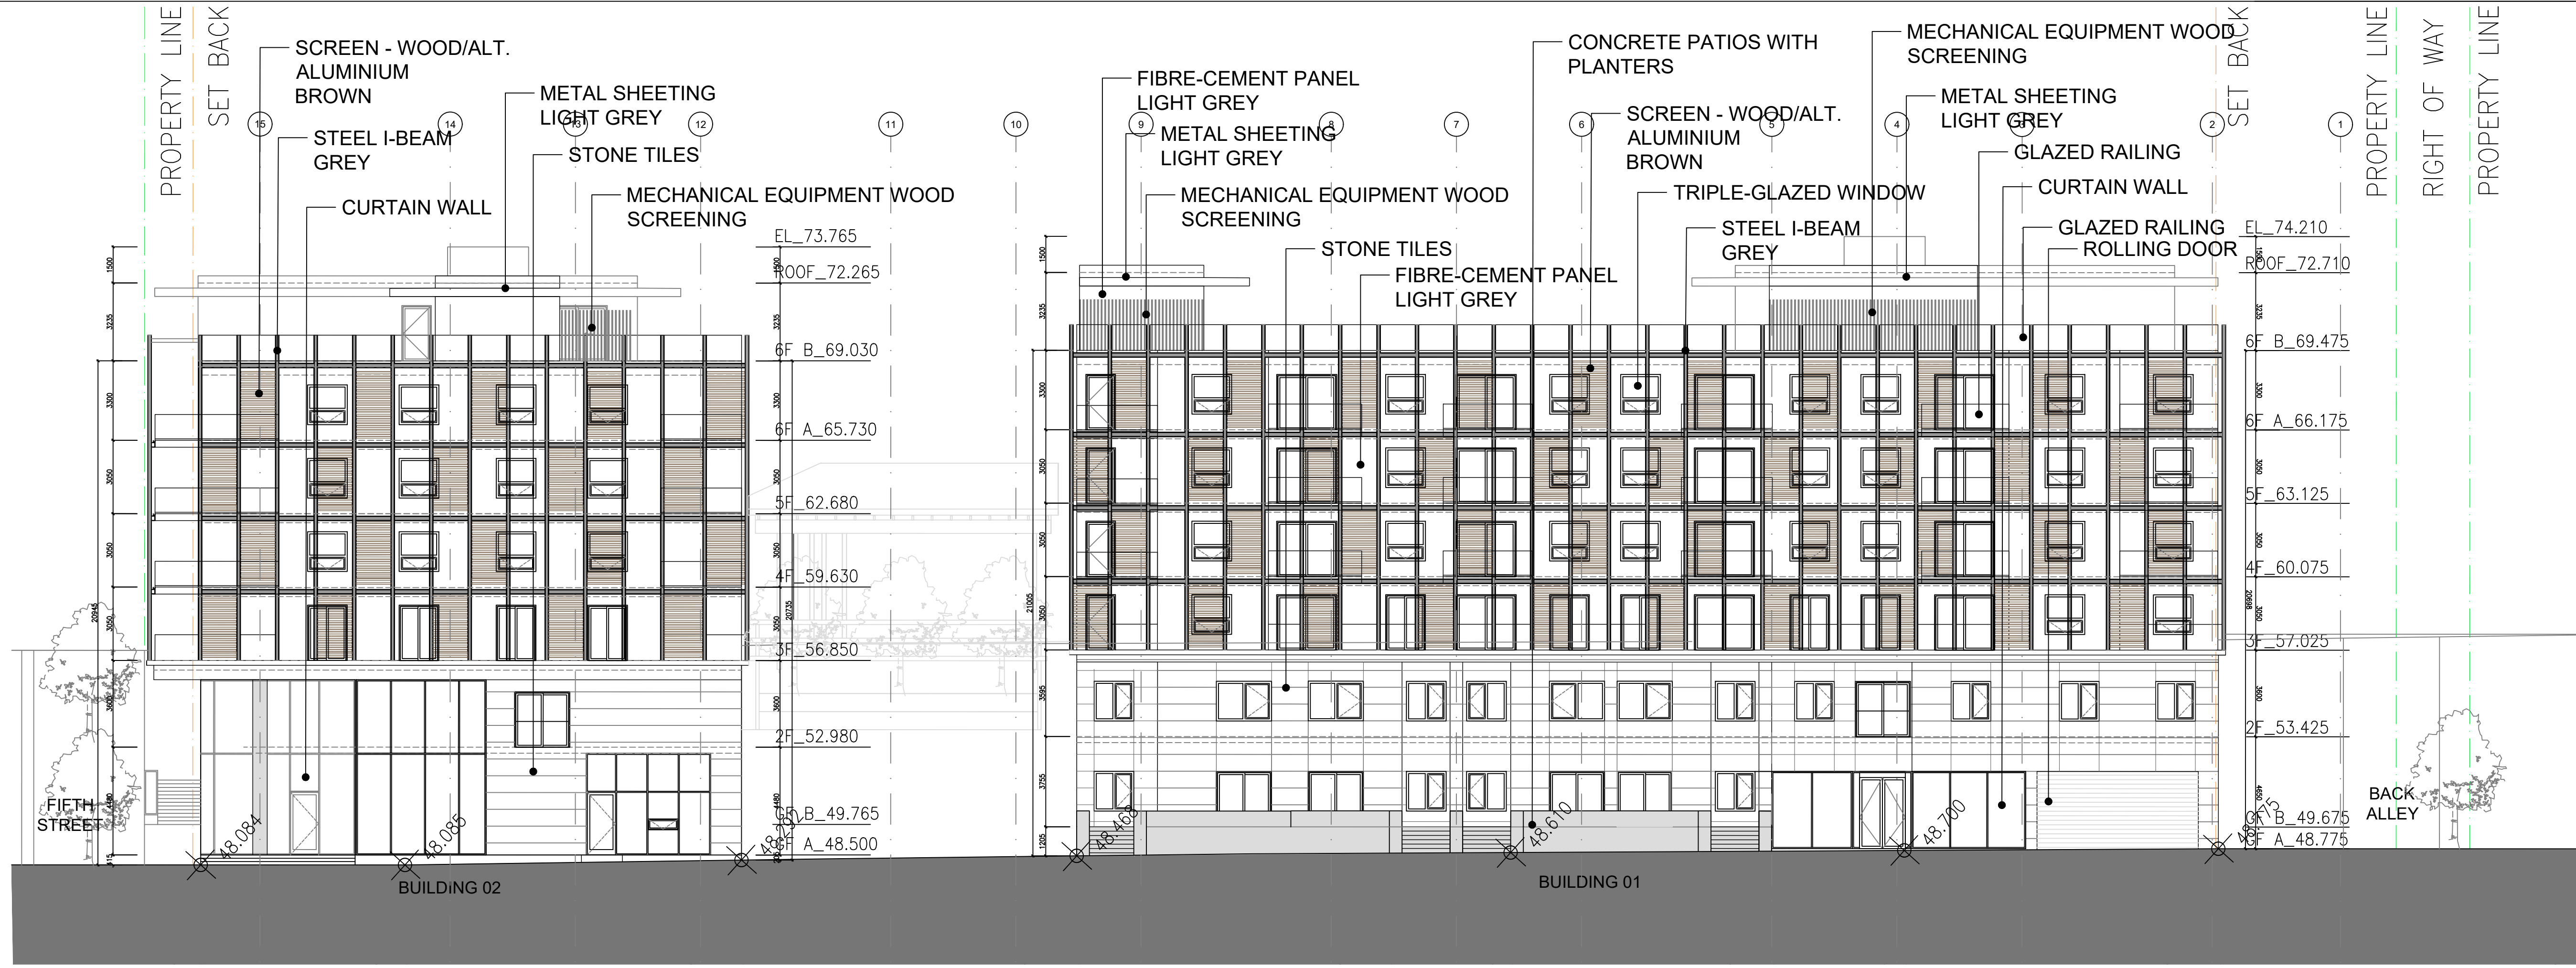

1 EAST ELEVATION- BLDG 2.1  
A3.05 1:150

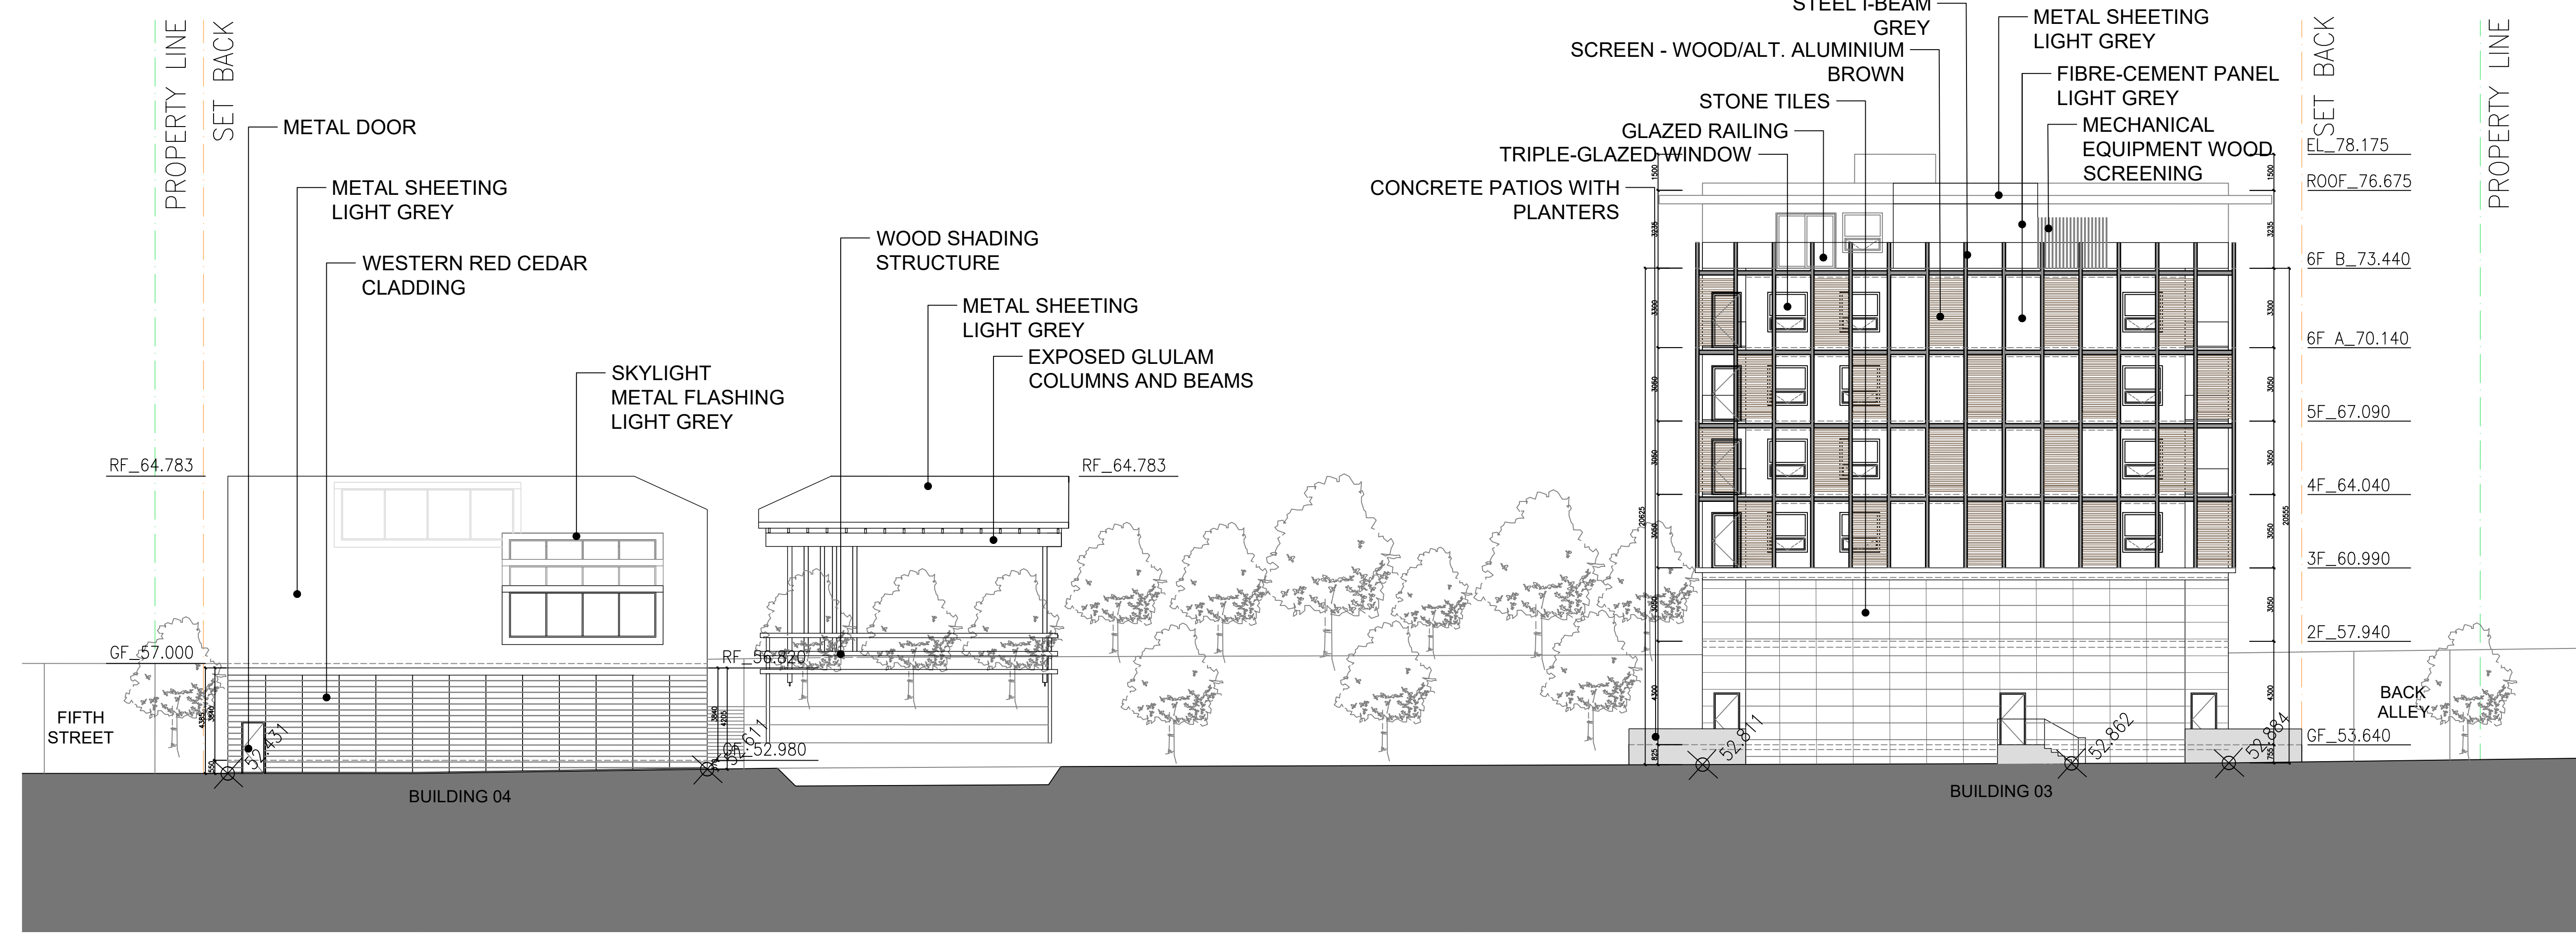

2 EAST ELEVATION- BLDG 4.3  
A3.05 1:150

NO.	DESCRIPTION:	DATE:
1.	ISSUED FOR DP/CLASS D COSTING	13/09/2024

**RECEIVED**  
**DP1361**  
**2024-OCT-02**  
*Current Planning*

NOTES AND SYMBOL LEGEND:  
REFER TO A\*\* FOR WALL, FLOOR, AND ROOF TYPE ASSEMBLIES

- BUILDING SECTION
- WALL SECTION
- DETAIL
- ELEVATION
- SPOT ELEVATION IN METERS
- DOOR TAG (REFER TO DWG A800)

ABBREVIATIONS

F.D.	FLOOR DRAIN
F.F.	FINISHED FLOOR
N.I.C.	NOT IN CONTRACT
S.P.	SERVICE PANEL
T.O.P.	TOP OF PARAPET
T.O.B.	TOP OF BEAM
T.O.S.	TOP OF SLAB
F.O.C.	FACE OF CONCRETE
T.O.W.	TOP OF WALL
O.F.G.	OUTSIDE FACE OF GLASS
F.O.P.	FACE OF PLYWOOD
P.T.	PRESSURE TREATED
L.B.	LAWN BASIN (REF. CIVIL DRAWINGS)

**FORMLINE ARCHITECTURE + URBANISM**  
807-100 Park Royal South  
West Vancouver B.C. V7T 1A2  
p: 604-912-0203  
info@formline.ca

COPYRIGHT OF THIS DRAWING AND DESIGN IS RESERVED BY FORMLINE A+U AS THE DESIGNER. THE DRAWING AND ALL ASSOCIATED DOCUMENTS ARE THE PROPERTY OF FORMLINE A+U. NO PART OF THIS DRAWING OR THE INFORMATION CONTAINED THEREIN MAY NOT BE REPRODUCED IN WHOLE OR IN PART WITHOUT THE WRITTEN PERMISSION OF THE DESIGNER. THE DESIGNER OF THESE PLANS AND SPECIFICATIONS GIVES NO WARRANTY OR REPRESENTATION TO ANY PARTY ABOUT THE CONSTRUCTION OF THE WORK REPRESENTED BY THESE PLANS. CONTRACTORS OR SUBCONTRACTORS MUST SATISFY THEMSELVES WHEN BIDDING AND AT ALL TIMES THAT THEY CAN PROPERLY CONSTRUCT THE WORK REPRESENTED BY THESE PLANS. ALL DIMENSIONS ARE IN METRIC UNLESS OTHERWISE NOTED. VERIFY DIMENSIONS. DO NOT SCALE DRAWINGS.

PROJECT NO.: 20004

**Nanaimo- Te'uxwtun Master Plan**  
Nanaimo, BC


DRAWING TITLE:  
**EAST ELEVATIONS**

SCALE: 1:150	DRAWING NO.:
DATE: 2024-09-13	
DRAWN:	
CHECKED:	
APPROVED:	
FILE :	
XREF :	


**A3.05**

REVISION NO.

NO.	DESCRIPTION:	DATE:
1.	ISSUED FOR DP/CLASS D COSTING	13/09/2024

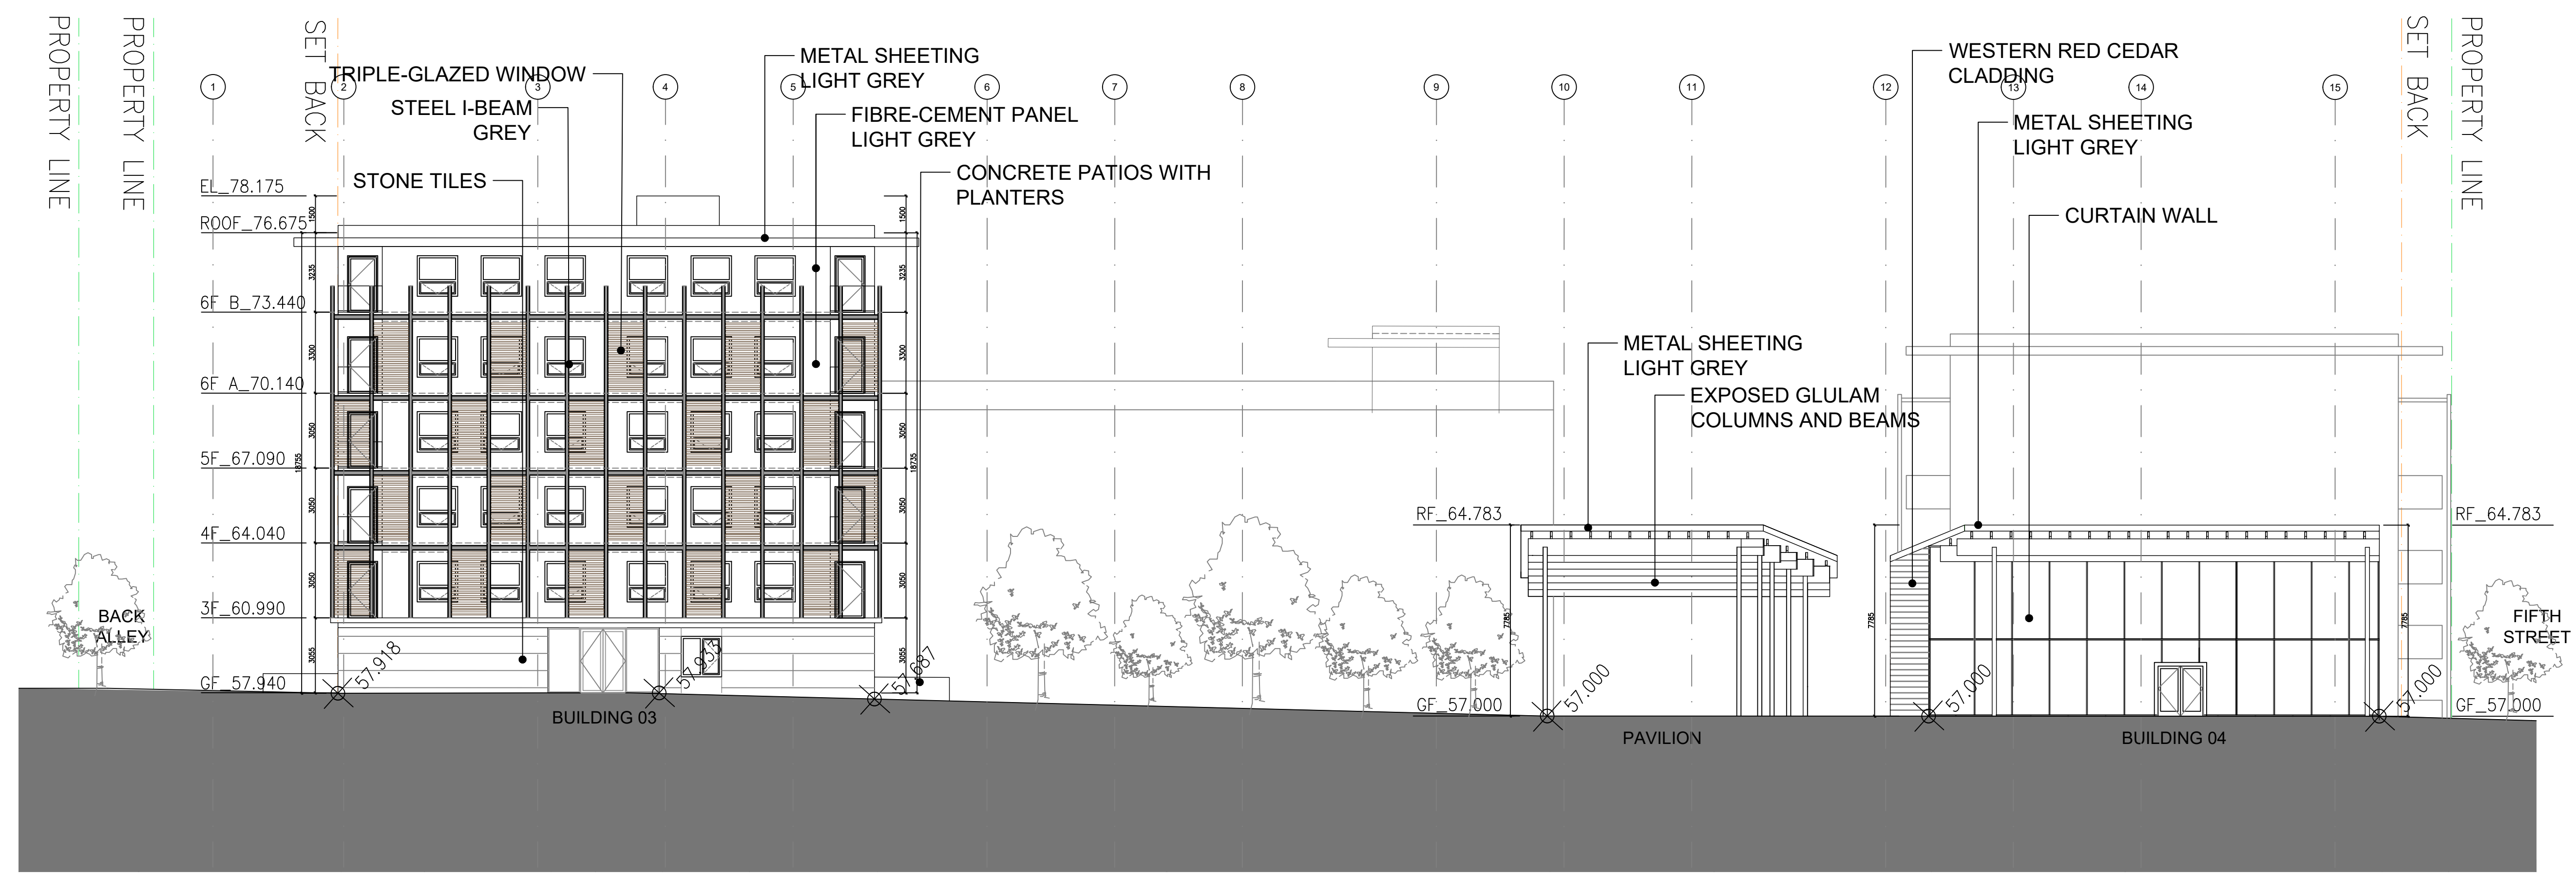

1 WEST ELEVATION- BLDG 1  
A3.06 1:150

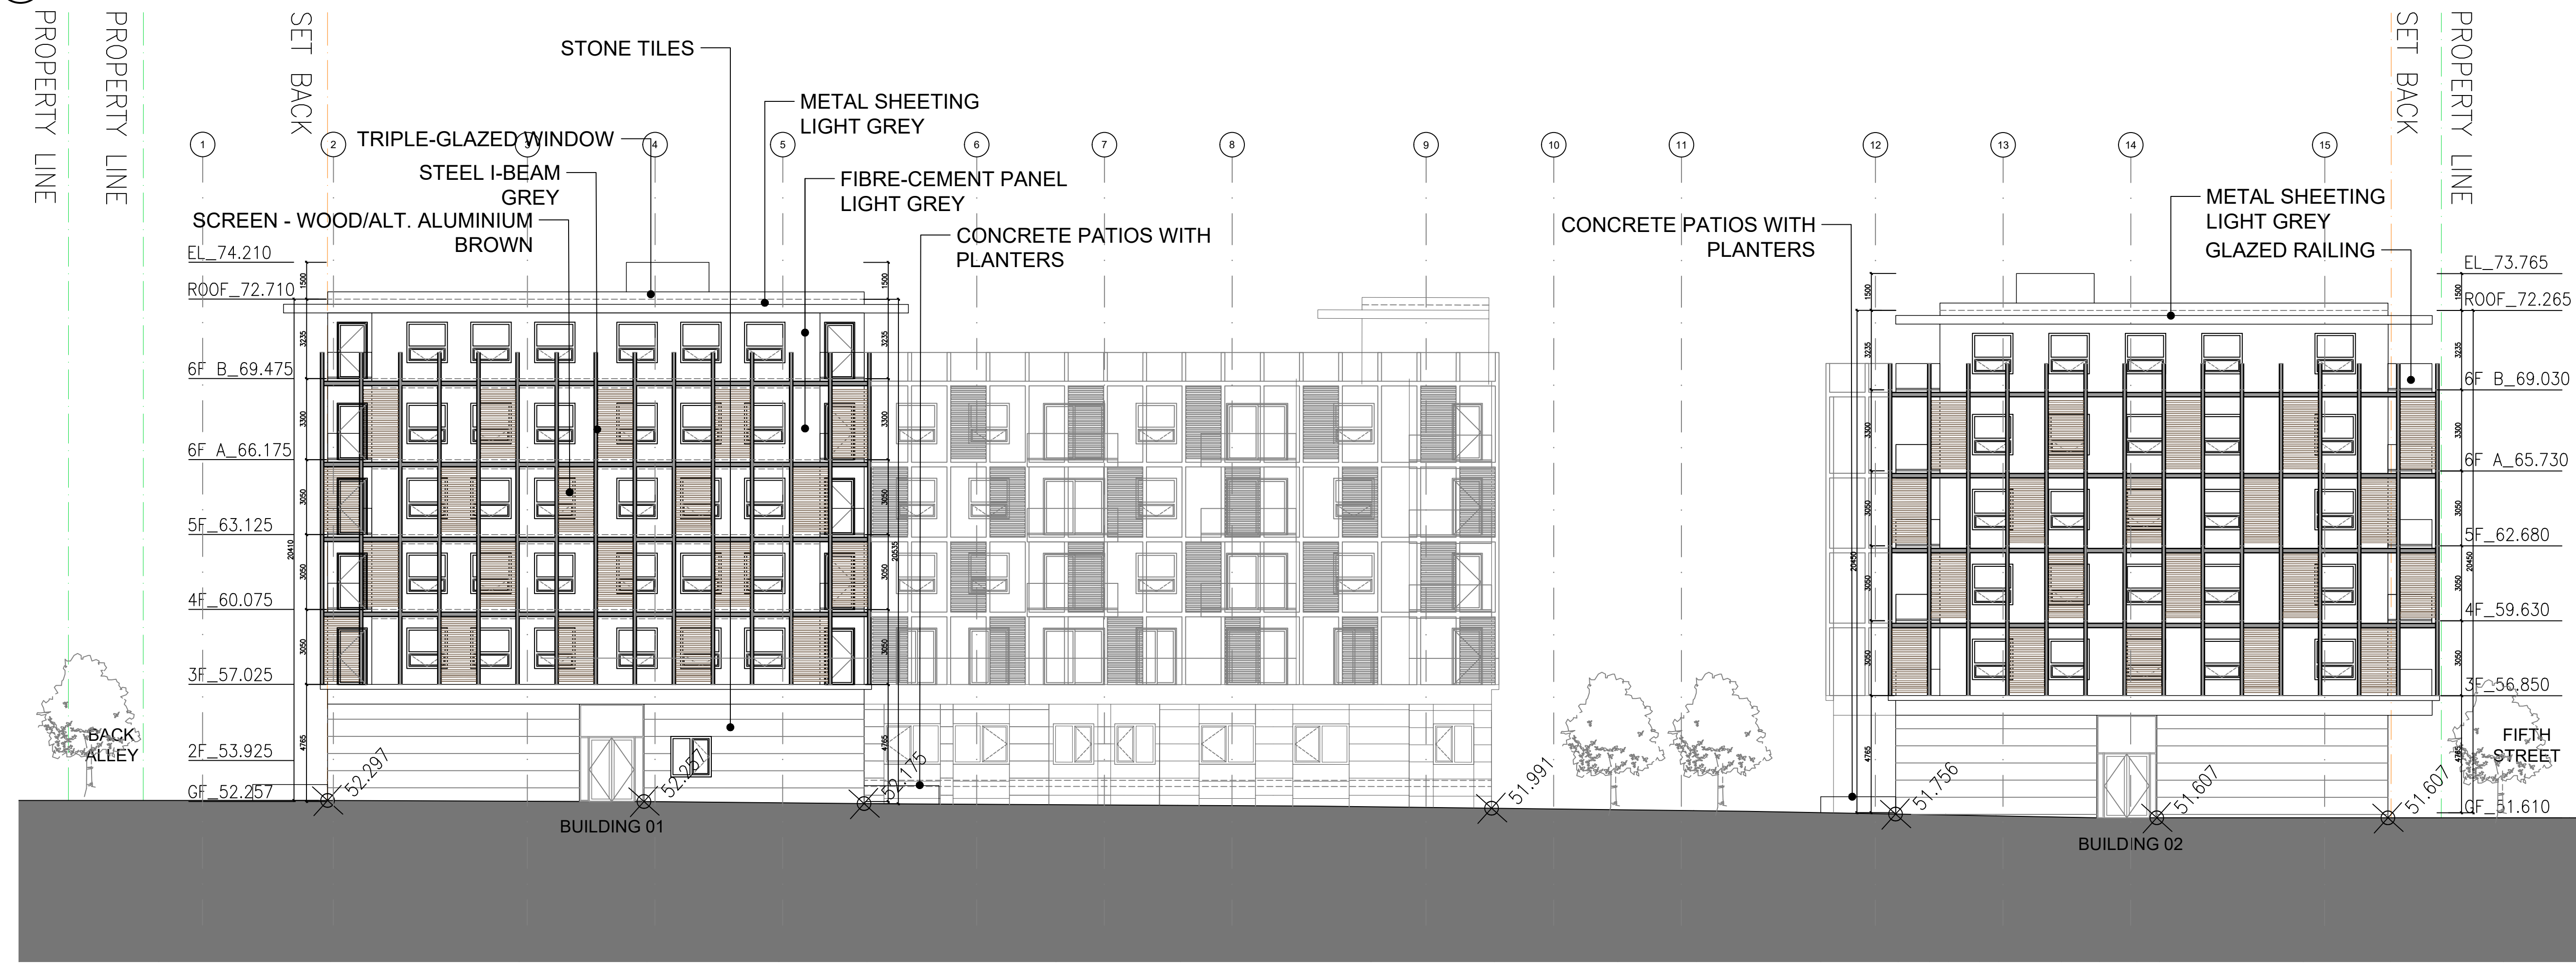

2 WEST ELEVATION- BLDG 1.2  
A3.06 1:150

**RECEIVED**  
**DP1361**  
**2024-OCT-02**  
Current Planning

NOTES AND SYMBOL LEGEND:  
REFER TO A\*\* FOR WALL, FLOOR,  
AND ROOF TYPE ASSEMBLIES

- BUILDING SECTION
- WALL SECTION
- DETAIL
- ELEVATION
- SPOT ELEVATION IN METERS
- DOOR TAG (REFER TO DWG A800)

ABBREVIATIONS

F.D.	FLOOR DRAIN
F.F.	FINISHED FLOOR
N.I.C.	NOT IN CONTRACT
S.P.	SERVICE PANEL
T.O.P.	TOP OF PARAPET
T.O.B.	TOP OF BEAM
T.O.S.	TOP OF SLAB
F.O.C.	FACE OF CONCRETE
T.O.W.	TOP OF WALL
O.F.G.	OUTSIDE FACE OF GLASS
F.O.P.	FACE OF PLYWOOD
P.T.	PRESSURE TREATED
L.B.	LAWN BASIN (REF. CIVIL DRAWINGS)

**FORMLINE ARCHITECTURE + URBANISM**  
807-100 Park Royal South  
West Vancouver B.C. V7T 1A2  
p: 604-912-0203  
info@formline.ca

COPYRIGHT OF THIS DRAWING AND DESIGN IS RESERVED BY FORMLINE A+U AS THE DESIGNER. THE DRAWING AND ALL ASSOCIATED DOCUMENTS ARE THE PROPERTY OF FORMLINE A+U. SERVICE BY THE DESIGNER. THE DRAWING AND THE INFORMATION CONTAINED THEREIN MAY NOT BE REPRODUCED IN WHOLE OR IN PART WITHOUT THE WRITTEN PERMISSION OF THE DESIGNER. THE DESIGNER OF THESE PLANS AND SPECIFICATIONS GIVES NO WARRANTY OR REPRESENTATION TO ANY PARTY ABOUT THE CONSTRUCTION OF THE WORK REPRESENTED BY THESE PLANS. CONTRACTORS OR SUBCONTRACTORS MUST SATISFY THEMSELVES WHEN BIDDING AND AT ALL TIMES THAT THEY CAN PROPERLY CONSTRUCT THE WORK REPRESENTED BY THESE PLANS. ALL DIMENSIONS ARE IN METRIC UNLESS OTHERWISE NOTED. VERY DIMENSIONS DO NOT SCALE. EXCEPTS:

PROJECT NO.: 20004  
**Nanaimo - Te Tuxwtun Master Plan**  
Nanaimo, BC

DRAWING TITLE:  
**WEST ELEVATIONS  
BLDG 1,2**

SCALE:	1:150	DRAWING NO.:	
DATE:	2024-09-13		
DRAWN:			
CHECKED:			
APPROVED:			
FILE :			
XREF :			

**A3.06**

REVISION NO.