


NO.	DESCRIPTION:	DATE:
1.	ISSUED FOR DP/CLASS D COSTING	13/09/2024

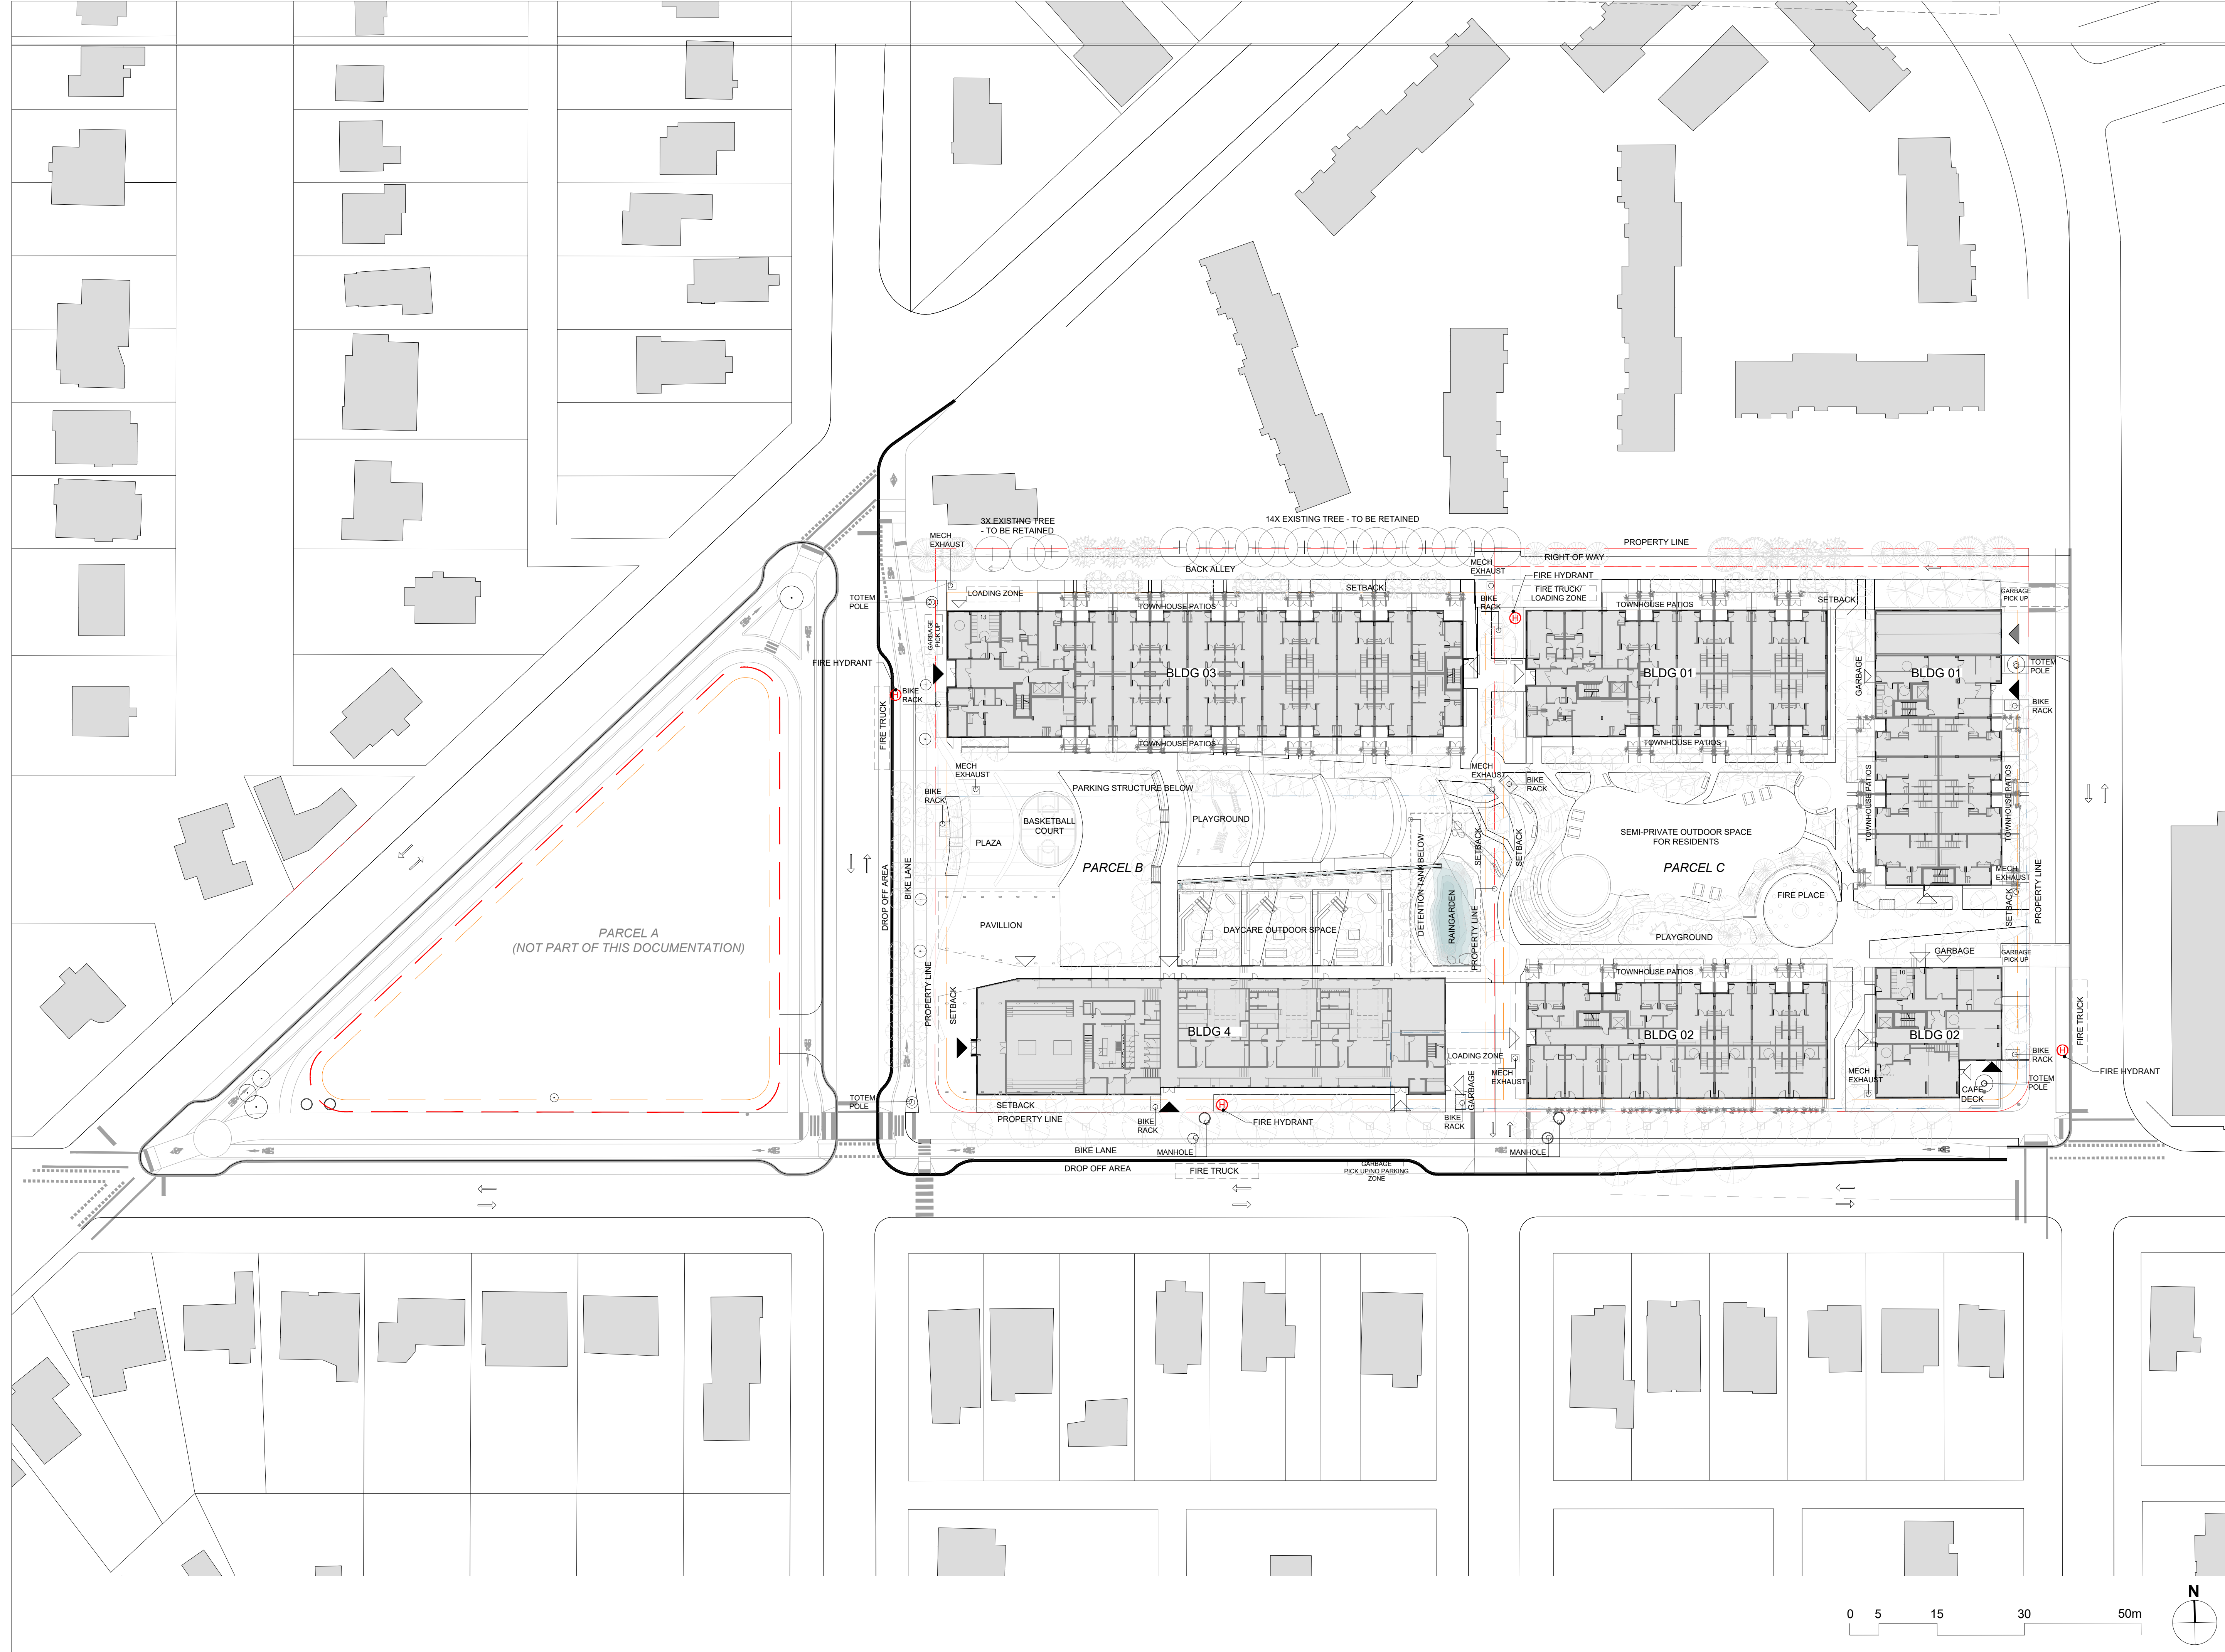

RECEIVED
DP1361
2024-OCT-02
 Current Planning

NOTES AND SYMBOL LEGEND:
 REFER TO A*, **FOR WALL, FLOOR,
 AND ROOF TYPE ASSEMBLIES

- BUILDING SECTION
 - WALL SECTION
 - DETAIL
 - ELEVATION
 - SPOT ELEVATION IN METERS
 - DOOR TAG (REFER TO DWG A800)
- ABBREVIATIONS**
- F.D. FLOOR DRAIN
 - F.F. FINISHED FLOOR
 - N.I.C. NOT IN CONTRACT
 - S.P. SERVICE PANEL
 - T.O.P. TOP OF PARAPET
 - T.O.B. TOP OF BEAM
 - T.O.S. TOP OF SLAB
 - F.O.C. FACE OF CONCRETE
 - T.O.W. TOP OF WALL
 - O.F.G. OUTSIDE FACE OF GLASS
 - F.O.P. FACE OF PLYWOOD
 - P.T. PRESSURE TREATED
 - L.B. LAWN BASIN (REF. CIVIL DRAWINGS)

FORMLINE ARCHITECTURE + URBANISM
 807-100 Park Royal South
 West Vancouver, B.C. V7T 1A2
 p: 604-912-0203
 info@formline.ca

COPYRIGHT OF THIS DRAWING AND DESIGN IS RESERVED BY FORMLINE A+U AS THE DESIGNER. THE DRAWING AND ALL ASSOCIATED DOCUMENTS ARE THE PROPERTY OF FORMLINE A+U. SERVICE BY THE DESIGNER. THE DRAWING AND THE INFORMATION CONTAINED THEREIN MAY NOT BE REPRODUCED IN WHOLE OR IN PART WITHOUT THE WRITTEN PERMISSION OF THE DESIGNER. THE DESIGNER OF THESE PLANS AND SPECIFICATIONS GIVES NO WARRANTY OR REPRESENTATION TO ANY PARTY ABOUT THE CONSTRUCTION OF THE WORK REPRESENTED BY THESE PLANS. CONTRACTORS OR SUBCONTRACTORS MUST SATISFY THEMSELVES WHEN BIDDING AND AT ALL TIMES THAT THEY CAN PROPERLY CONSTRUCT THE WORK REPRESENTED BY THESE PLANS. ALL DIMENSIONS ARE IN METRIC UNLESS OTHERWISE NOTED. VERY DIMENSIONS DO NOT SCALE. CHANGES:

PROJECT NO.: 20004
Nanaimo - Te'uxwtun Master Plan
 Nanaimo, BC

DRAWING TITLE:
SITE PLAN

SCALE: 1:500	DRAWING NO.:
DATE: 2024-09-13	A0.03
DRAWN:	
CHECKED:	
APPROVED:	
FILE :	REVISION NO.
XREF :	

