

MATERIAL LEGEND

	CAST IN PLACE CONCRETE
	2" DIA. GRAVEL DRAIN ROCK
	PREMIER PACIFIC COASTAL WILDFLOWER SEED MIX
	SOD LAWN

TREE SCHEDULE

PMG PROJECT NUMBER: 24-134

KEY	QTY	BOTANICAL NAME	COMMON NAME	PLANTED SIZE / REMARKS
	4	ACER PLATANOIDES 'DEBORAH'	DEBORAH MAPLE	6CM CAL; 2M STD; B&B; DEER RESISTANT
	13	CHAMAECYPARIS OBTUSA	HINOKI FALSE CYPRESS	1.5M HT; B&B; DEER RESISTANT
	13	CORNUS KOUSA 'CHINENSIS'	CHINESE KOUSA DOGWOOD	6CM CAL; 1.5M STD; B&B; DEER RESISTANT
	10	FRAXINUS AMERICANA PURPLE APPLAUSE'	PURPLE ASH	7CM CAL; 1.8M STD; B&B; DEER RESISTANT
	8	PICEA OMORIKA 'BRUNS'	BRUNS SERBIAN SPRUCE	3M HT; B&B; DEER RESISTANT
	14	PINUS 'ARNOLD SENTINEL'	ARNOLD SENTINEL PINE	2.5M HT; B&B; DEER RESISTANT

NOTES: * PLANT SIZES IN THIS LIST ARE SPECIFIED ACCORDING TO THE BC LANDSCAPE STANDARD AND CANADIAN LANDSCAPE STANDARD, LATEST EDITION. CONTAINER SIZES SPECIFIED AS PER CNLA STANDARD. BOTH PLANT SIZE AND CONTAINER SIZE ARE THE MINIMUM ACCEPTABLE SIZES. * REFER TO SPECIFICATIONS FOR DEFINED CONTAINER MEASUREMENTS AND OTHER PLANT MATERIAL REQUIREMENTS. * SEARCH AND REVIEW: MAKE PLANT MATERIAL AVAILABLE FOR OPTIONAL REVIEW BY LANDSCAPE ARCHITECT AT SOURCE OF SUPPLY. AREA OF SEARCH TO INCLUDE LOWER MAINLAND AND FRASER VALLEY. * SUBSTITUTIONS: OBTAIN WRITTEN APPROVAL FROM THE LANDSCAPE ARCHITECT PRIOR TO MAKING ANY SUBSTITUTIONS TO THE SPECIFIED MATERIAL. UNAPPROVED SUBSTITUTIONS WILL BE REJECTED. ALLOW A MINIMUM OF FIVE DAYS PRIOR TO DELIVERY FOR REQUEST TO SUBSTITUTE. SUBSTITUTIONS ARE SUBJECT TO BC LANDSCAPE STANDARD AND CANADIAN LANDSCAPE STANDARD - DEFINITION OF CONDITIONS OF AVAILABILITY. * ALL LANDSCAPE MATERIAL AND WORKMANSHIP MUST MEET OR EXCEED BC LANDSCAPE STANDARD AND CANADIAN LANDSCAPE STANDARD LATEST EDITION. * ALL PLANT MATERIAL MUST BE PROVIDED FROM CERTIFIED DISEASE FREE NURSERY. * BIO-SOLIDS NOT PERMITTED IN GROWING MEDIUM UNLESS AUTHORIZED BY LANDSCAPE ARCHITECT.



CLIENT: _____
 PROJECT: _____
 SEAL: _____
 DRAWING TITLE: _____

MULTI-FAMILY RESIDENTIAL DEVELOPMENT

5300 TANYA DRIVE NANAIMO

LANDSCAPE PLAN

DATE: 24.AUG.12
 SCALE: 1:500
 DRAWN: DD
 DESIGN: JR
 CHK'D: BA




©Copyright reserved. This drawing and design is the property of PMG Landscape Architects and may not be reproduced or used for other projects without their permission.

NO.	DATE	REVISION DESCRIPTION	DR.
2	25.FEB.06	REV. PER CITY COMMENTS	BA
1	24.OCT.15	NEW SITE PLAN / CLIENT COMMENTS	JR

DRAWING NUMBER: _____
 PMG PROJECT NUMBER: 24-134

L1 OF 5

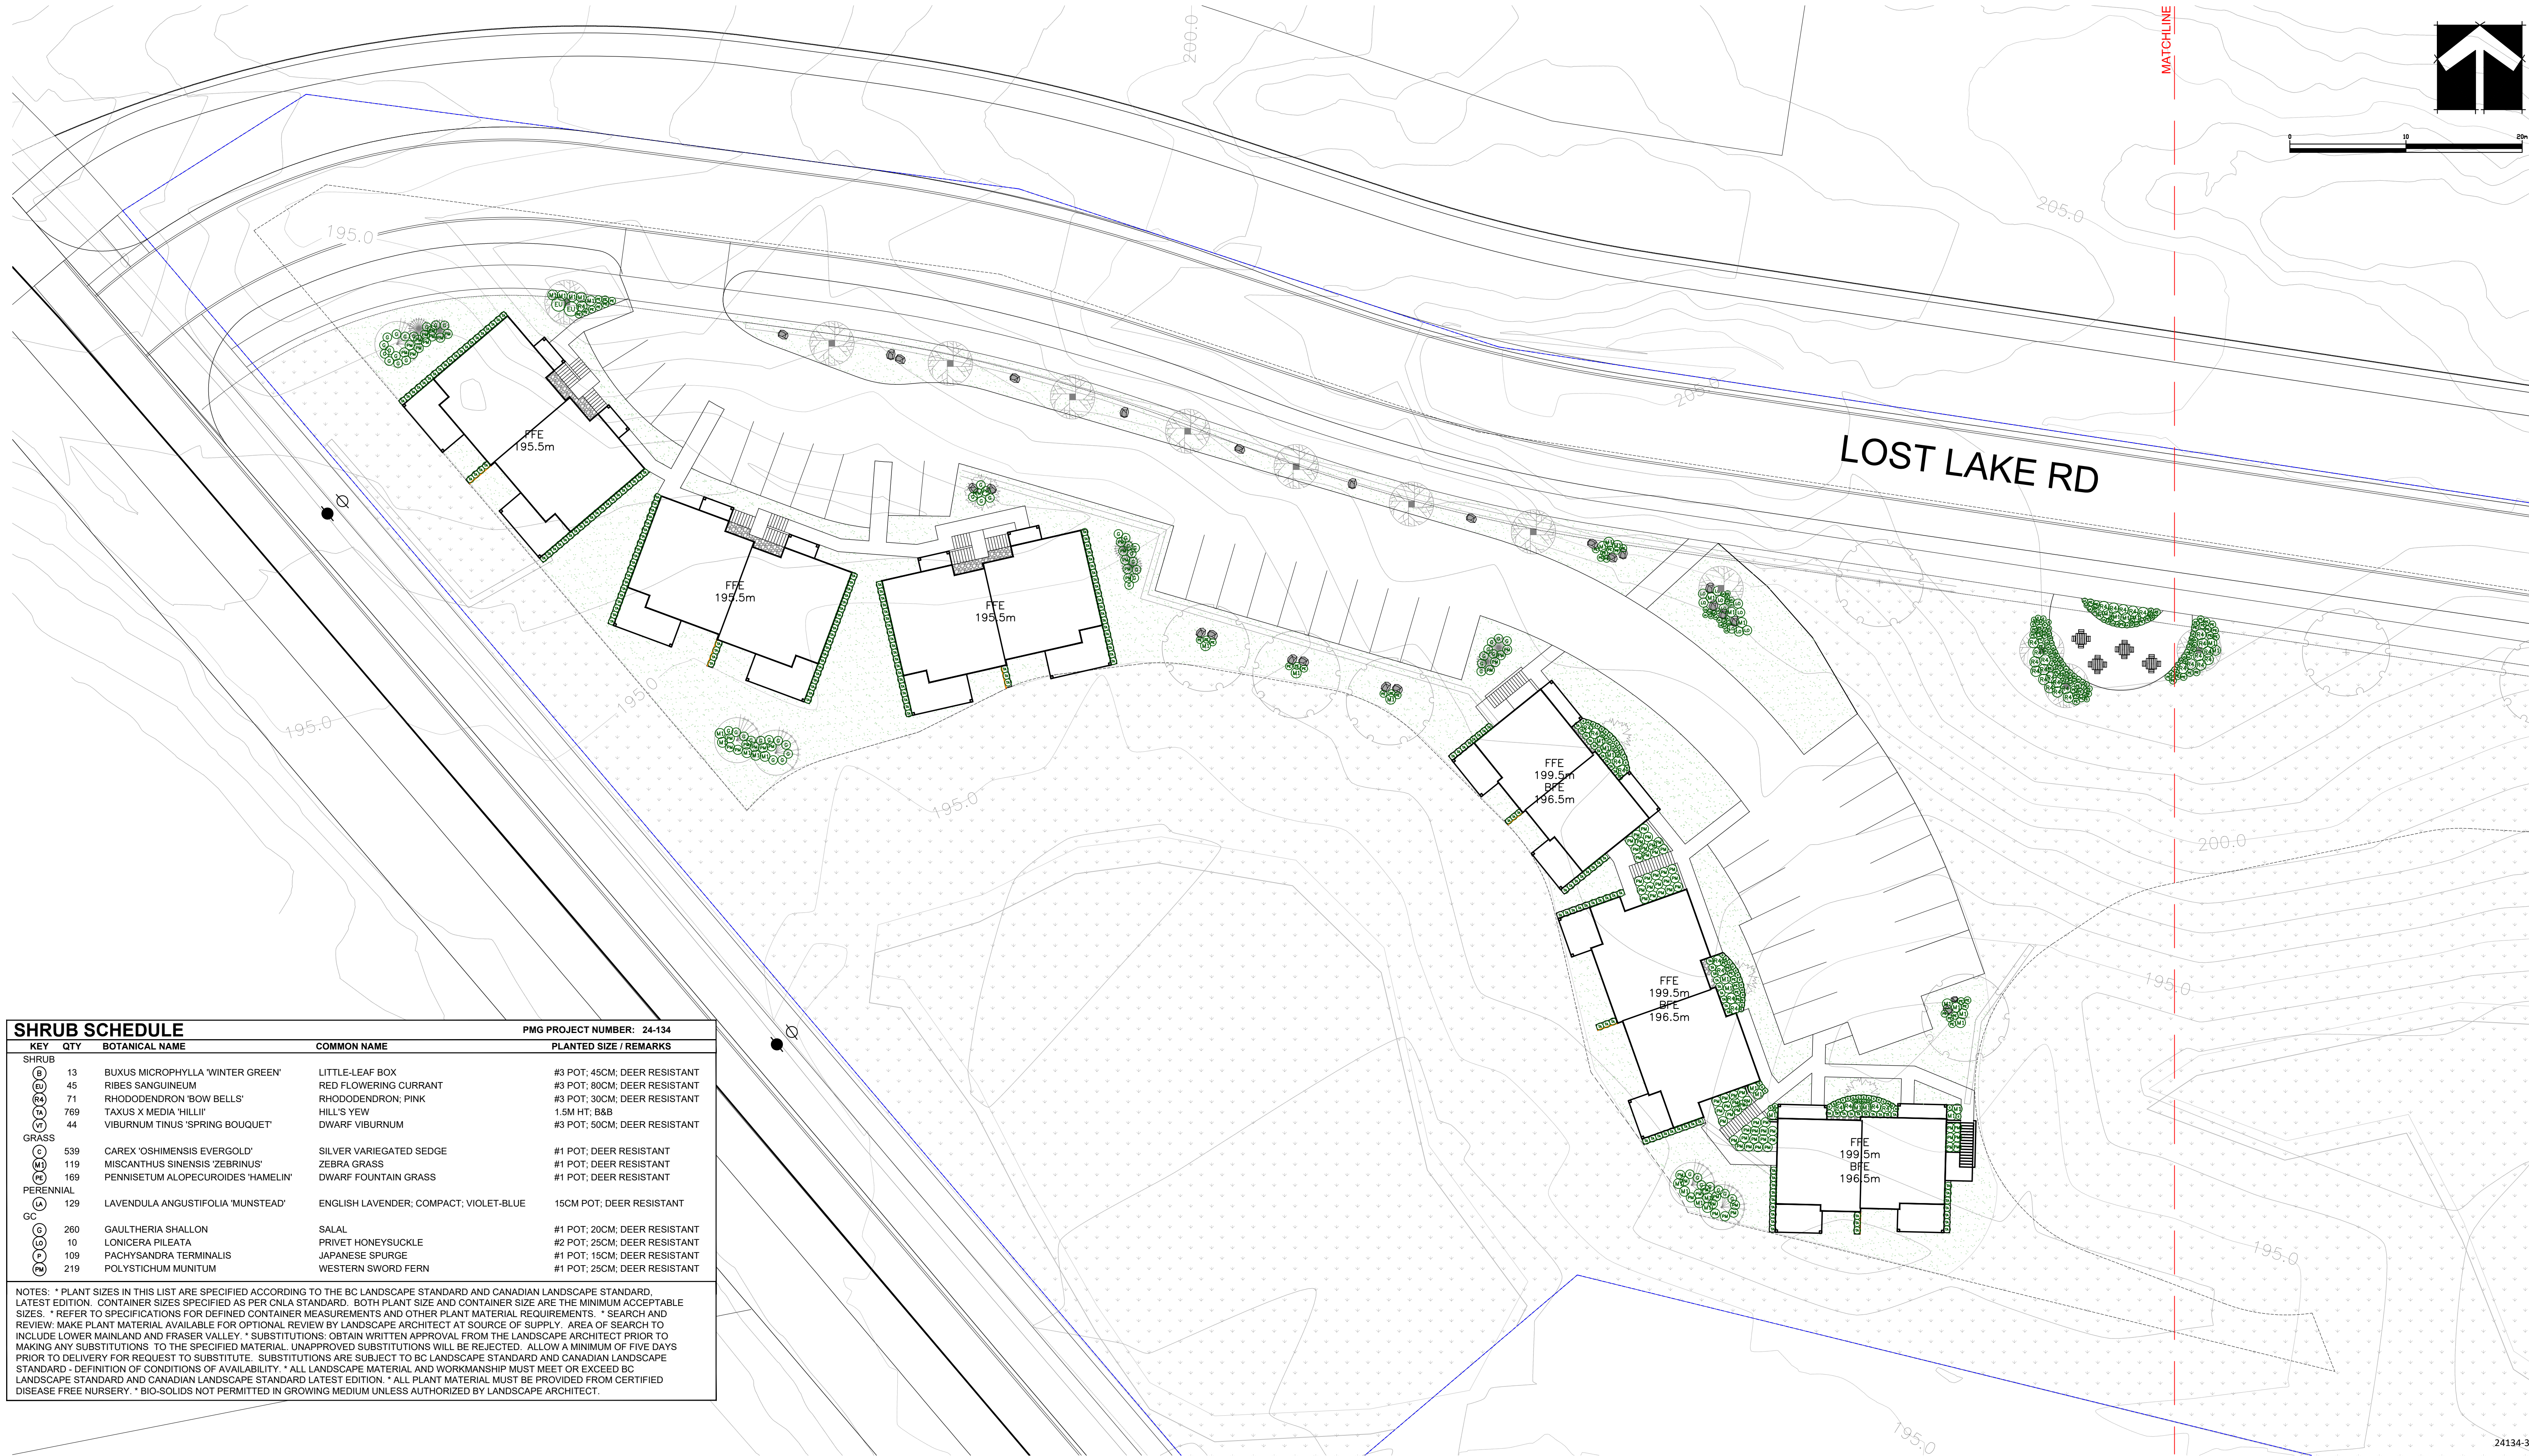

SHRUB SCHEDULE PMG PROJECT NUMBER: 24-134

KEY	QTY	BOTANICAL NAME	COMMON NAME	PLANTED SIZE / REMARKS
SHRUB				
(B)	13	BUXUS MICROPHYLLA 'WINTER GREEN'	LITTLE-LEAF BOX	#3 POT; 45CM; DEER RESISTANT
(D)	45	RIBES SANGUINEUM	RED FLOWERING CURRANT	#3 POT; 80CM; DEER RESISTANT
(R)	71	RHODODENDRON 'BOW BELLS'	RHODODENDRON; PINK	#3 POT; 30CM; DEER RESISTANT
(M)	769	TAXUS X MEDIA 'HILLI'	HILL'S YEW	1.5M HT; B&B
(V)	44	VIBURNUM TINUS 'SPRING BOUQUET'	DWARF VIBURNUM	#3 POT; 50CM; DEER RESISTANT
GRASS				
(C)	539	CAREX 'OSHIMENSIS EVERGOLD'	SILVER VARIEGATED SEDGE	#1 POT; DEER RESISTANT
(M)	119	MISCANTHUS SINENSIS 'ZEBRINUS'	ZEBRA GRASS	#1 POT; DEER RESISTANT
(F)	169	PENNISETUM ALOPECUROIDES 'HAMELIN'	DWARF FOUNTAIN GRASS	#1 POT; DEER RESISTANT
PERENNIAL				
(A)	129	LAVENDULA ANGSTIFOLIA 'MUNSTEAD'	ENGLISH LAVENDER; COMPACT; VIOLET-BLUE	15CM POT; DEER RESISTANT
GC				
(G)	260	GAULTHERIA SHALLON	SALAL	#1 POT; 20CM; DEER RESISTANT
(L)	10	LONICERA PILEATA	PRIVET HONEYSUCKLE	#2 POT; 25CM; DEER RESISTANT
(P)	109	PACHYSANDRA TERMINALIS	JAPANESE SPURGE	#1 POT; 15CM; DEER RESISTANT
(M)	219	POLYSTICHUM MUNITUM	WESTERN SWORD FERN	#1 POT; 25CM; DEER RESISTANT

NOTES: * PLANT SIZES IN THIS LIST ARE SPECIFIED ACCORDING TO THE BC LANDSCAPE STANDARD AND CANADIAN LANDSCAPE STANDARD, LATEST EDITION. CONTAINER SIZES SPECIFIED AS PER CNLA STANDARD. BOTH PLANT SIZE AND CONTAINER SIZE ARE THE MINIMUM ACCEPTABLE SIZES. * REFER TO SPECIFICATIONS FOR DEFINED CONTAINER MEASUREMENTS AND OTHER PLANT MATERIAL REQUIREMENTS. * SEARCH AND REVIEW: MAKE PLANT MATERIAL AVAILABLE FOR OPTIONAL REVIEW BY LANDSCAPE ARCHITECT AT SOURCE OF SUPPLY. AREA OF SEARCH TO INCLUDE LOWER MAINLAND AND FRASER VALLEY. * SUBSTITUTIONS: OBTAIN WRITTEN APPROVAL FROM THE LANDSCAPE ARCHITECT PRIOR TO MAKING ANY SUBSTITUTIONS TO THE SPECIFIED MATERIAL. UNAPPROVED SUBSTITUTIONS WILL BE REJECTED. ALLOW A MINIMUM OF FIVE DAYS PRIOR TO DELIVERY FOR REQUEST TO SUBSTITUTE. SUBSTITUTIONS ARE SUBJECT TO BC LANDSCAPE STANDARD AND CANADIAN LANDSCAPE STANDARD - DEFINITION OF CONDITIONS OF AVAILABILITY. * ALL LANDSCAPE MATERIAL AND WORKMANSHIP MUST MEET OR EXCEED BC LANDSCAPE STANDARD AND CANADIAN LANDSCAPE STANDARD LATEST EDITION. * ALL PLANT MATERIAL MUST BE PROVIDED FROM CERTIFIED DISEASE FREE NURSERY. * BIO-SOLIDS NOT PERMITTED IN GROWING MEDIUM UNLESS AUTHORIZED BY LANDSCAPE ARCHITECT.

Suite C100 - 4185 Still Creek Drive
Burnaby, British Columbia, V5C 6G9
p: 604 294-0011 ; f: 604 294-0022

CLIENT: _____

DISTRIC
GROUP

PROJECT: _____

MULTI-FAMILY RESIDENTIAL DEVELOPMENT

5300 TANYA DRIVE NANAIMO

NO.	DATE	REVISION DESCRIPTION	DR.
2	25.FEB.06	REV. PER CITY COMMENTS	BA
1	24.OCT.15	NEW SITE PLAN / CLIENT COMMENTS	JR

SEAL: _____

DRAWING TITLE: **SHRUB PLAN**

DATE: 24.AUG.12

SCALE: 1:250

DRAWN: DD

DESIGN: JR

CHK'D: BA

RECEIVED
DP1366
2025-FEB-06
Current Planning

DRAWING NUMBER: _____

PMG PROJECT NUMBER: **24134-3.ZIP**

L2

OF 5



24-134

©Copyright reserved. This drawing and design is the property of PMG Landscape Architects and may not be reproduced or used for other projects without their permission.

LOST LAKE RD

MATCHLINE

MATCHLINE

 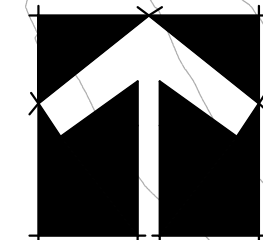

Suite C100 - 4185 Still Creek Drive
Burnaby, British Columbia, V5C 6G9
p: 604 294-0011 ; f: 604 294-0022

CLIENT:

DISTRICT
GROUP

PROJECT:

MULTI-FAMILY RESIDENTIAL DEVELOPMENT

**5300 TANYA DRIVE
NANAIMO**

SEAL:

DRAWING TITLE:

**SHRUB
PLAN**

DATE: 24.AUG.12
SCALE: 1:250
DRAWN: DD
DESIGN: JR
CHK'D: BA

RECEIVED
DP1366
2025-FEB-06
Current Planning

DRAWING NUMBER:

L3


OF 5

PMG PROJECT NUMBER:

24-134

©Copyright reserved. This drawing and design is the property of PMG Landscape Architects and may not be reproduced or used for other projects without their permission.

NO.	DATE	REVISION DESCRIPTION	DR.
2	25.FEB.06	REV. PER CITY COMMENTS	BA
1	24.OCT.15	NEW SITE PLAN / CLIENT COMMENTS	JR

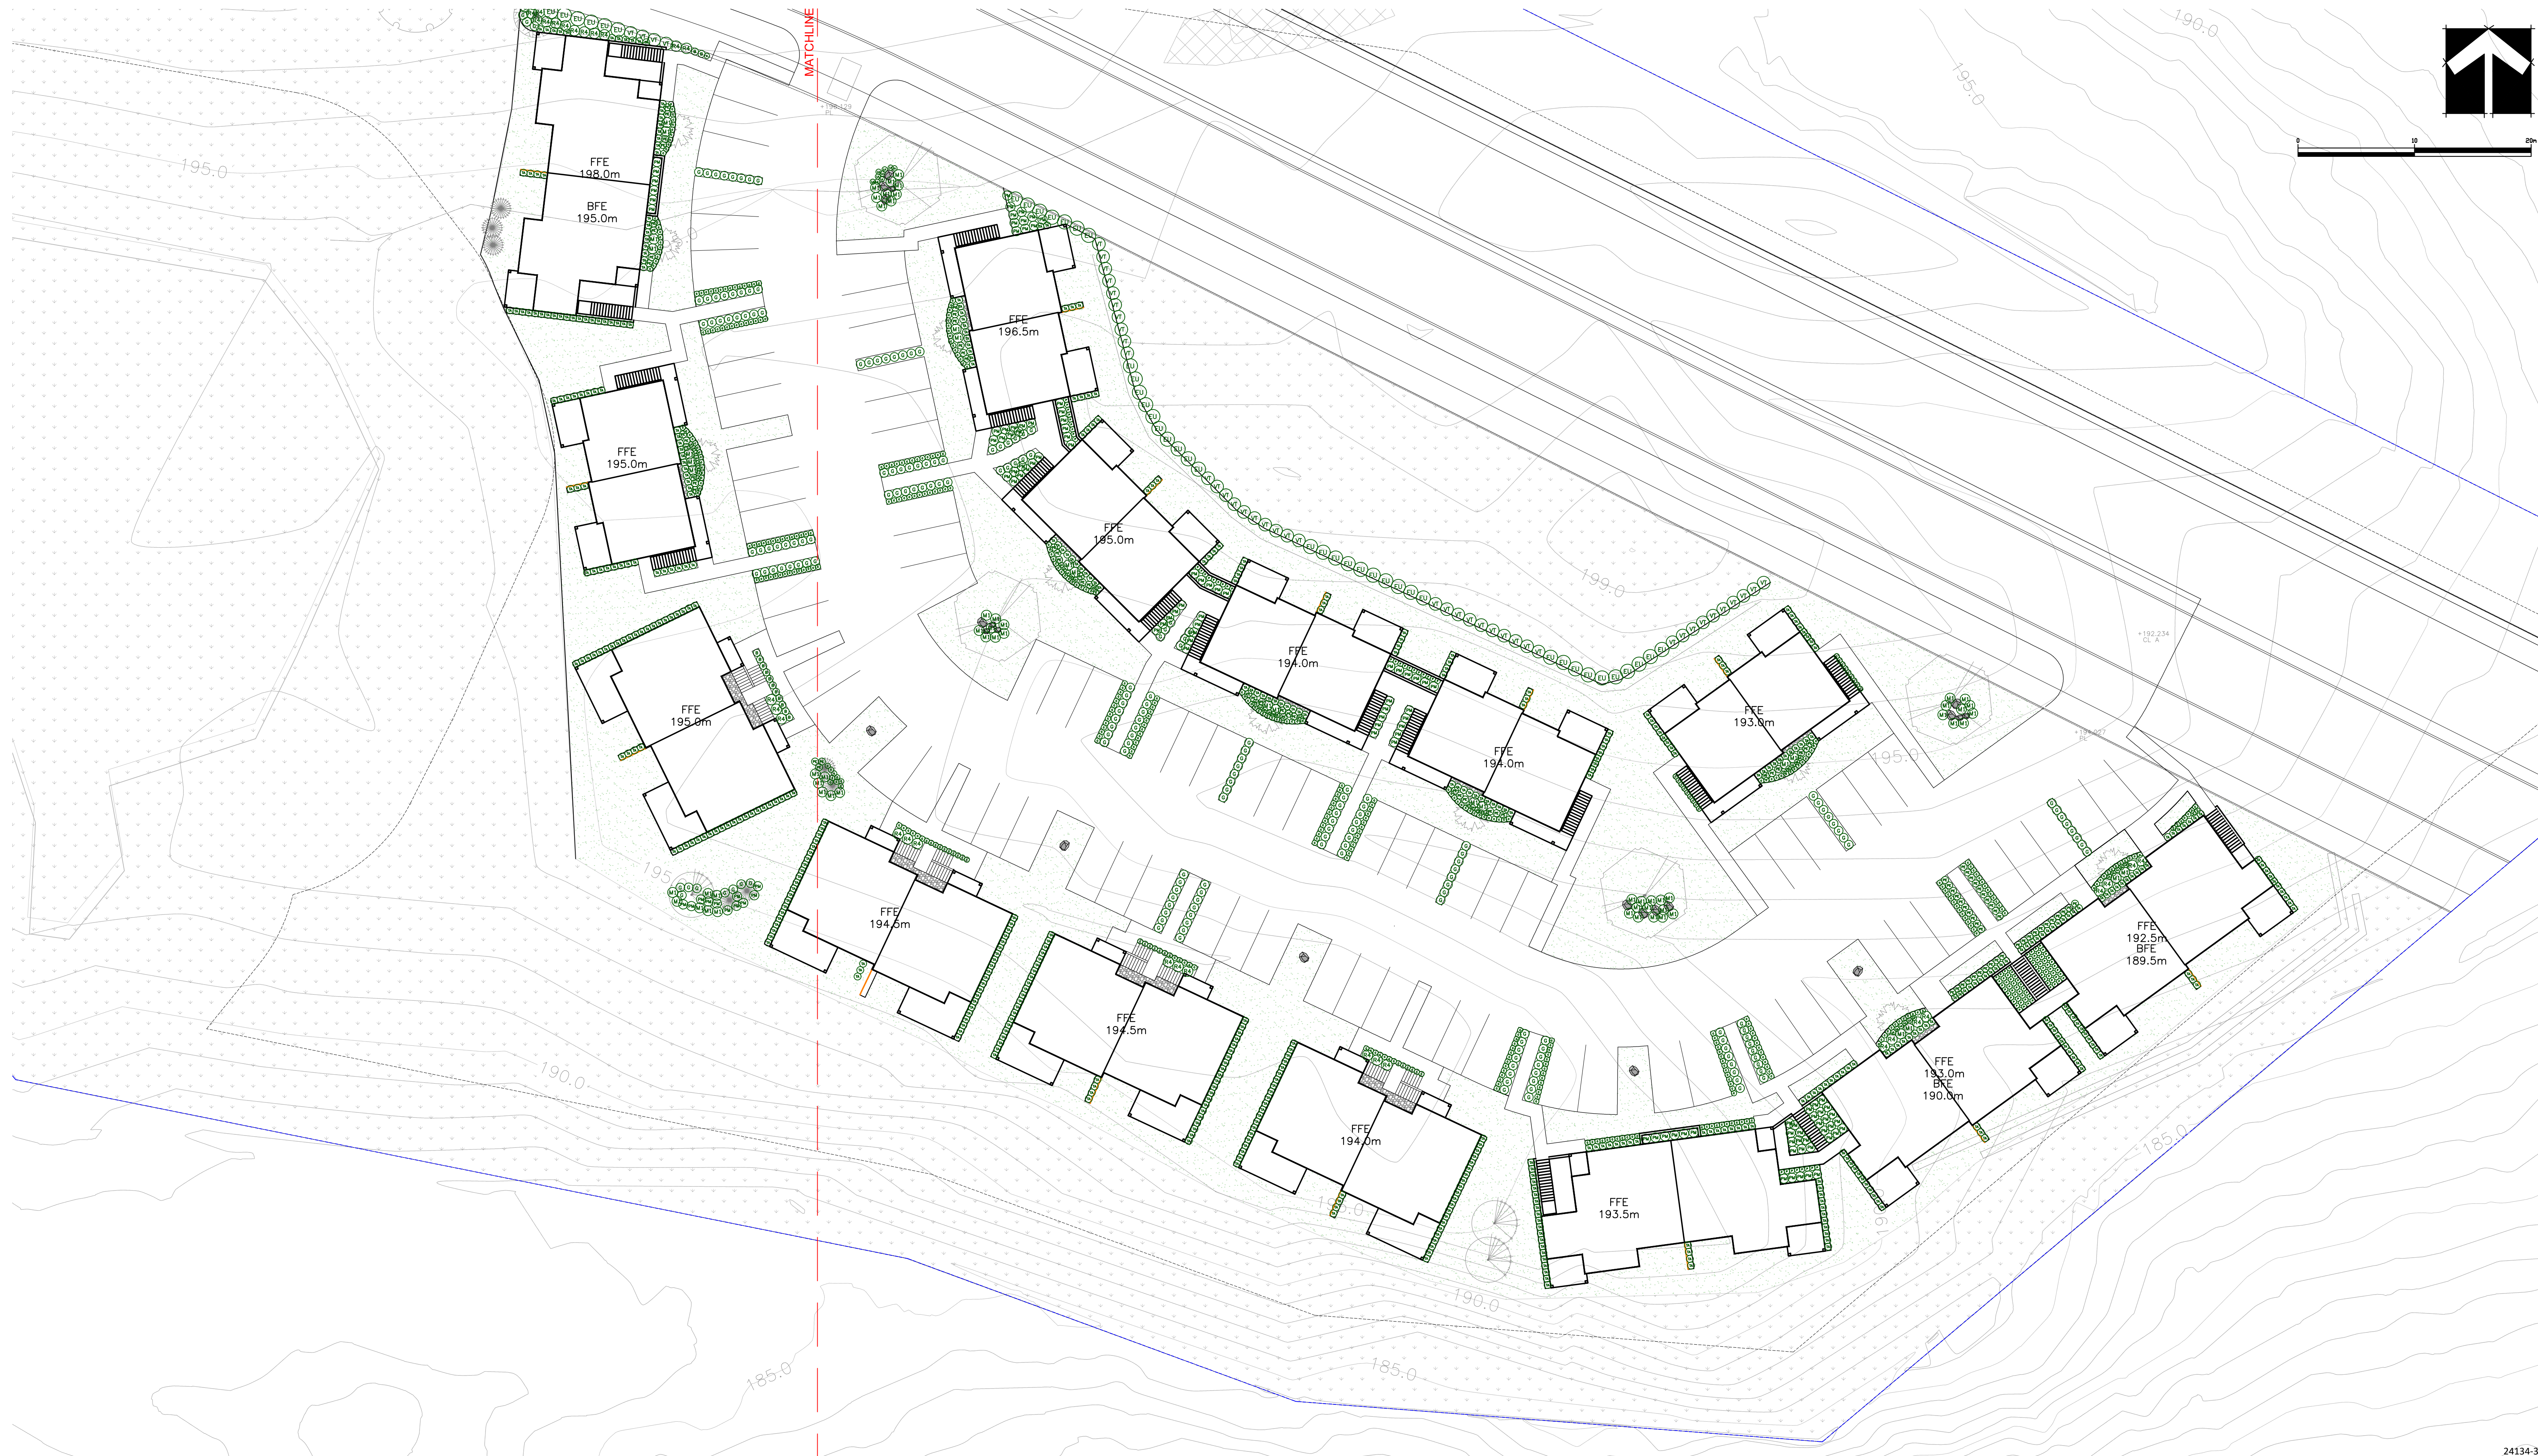

24134-3.ZIP



Suite C100 - 4185 Still Creek Drive
Burnaby, British Columbia, V5C 6G9
p: 604 294-0011 ; f: 604 294-0022

CLIENT:

DISTRICT
GROUP

NO.	DATE	REVISION DESCRIPTION	DR.
2	25.FEB.06	REV. PER CITY COMMENTS	BA
1	24.OCT.15	NEW SITE PLAN / CLIENT COMMENTS	JR

PROJECT:

MULTI-FAMILY RESIDENTIAL DEVELOPMENT

**5300 TANYA DRIVE
NANAIMO**

SEAL:

DRAWING TITLE:

**SHRUB
PLAN**

DATE: 24.AUG.12

SCALE: 1:250

DRAWN: DD

DESIGN: JR

CHK'D: BA

DRAWING NUMBER:



L4

OF 5

PMG PROJECT NUMBER:

24-134

©Copyright reserved. This drawing and design is the property of PMG Landscape Architects and may not be reproduced or used for other projects without their permission.

 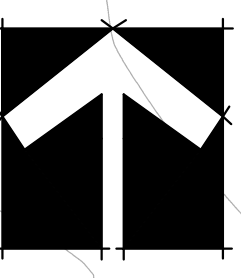

RECEIVED
DP1366
2025-FEB-06
Current Planning

