
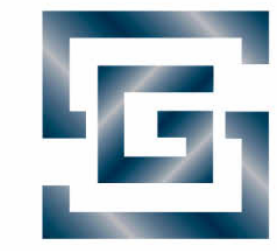


LOST LAKE HILLS

SITE PLAN - FEBRUARY 06, 2025

	TYPE A - CRAWLSPACE	- 1 BEDROOM -	BUILDINGS: 8 & 20
	TYPE B - WALK DOWN	- 1 BEDROOM -	BUILDINGS: 4 & 6
	TYPE C - WALK UP	- 1 BEDROOM -	BUILDINGS: 16, 17, 18, & 19
	TYPE D - CRAWLSPACE	- 2 BEDROOM -	BUILDINGS: 1, 2, 3, 9, 10, 11, & 12
	TYPE E - WALK DOWN	- 2 BEDROOM -	BUILDINGS: 5, 14, & 15
	TYPE F - WALK DOWN	- 3 BEDROOM -	BUILDINGS: 7 & 13

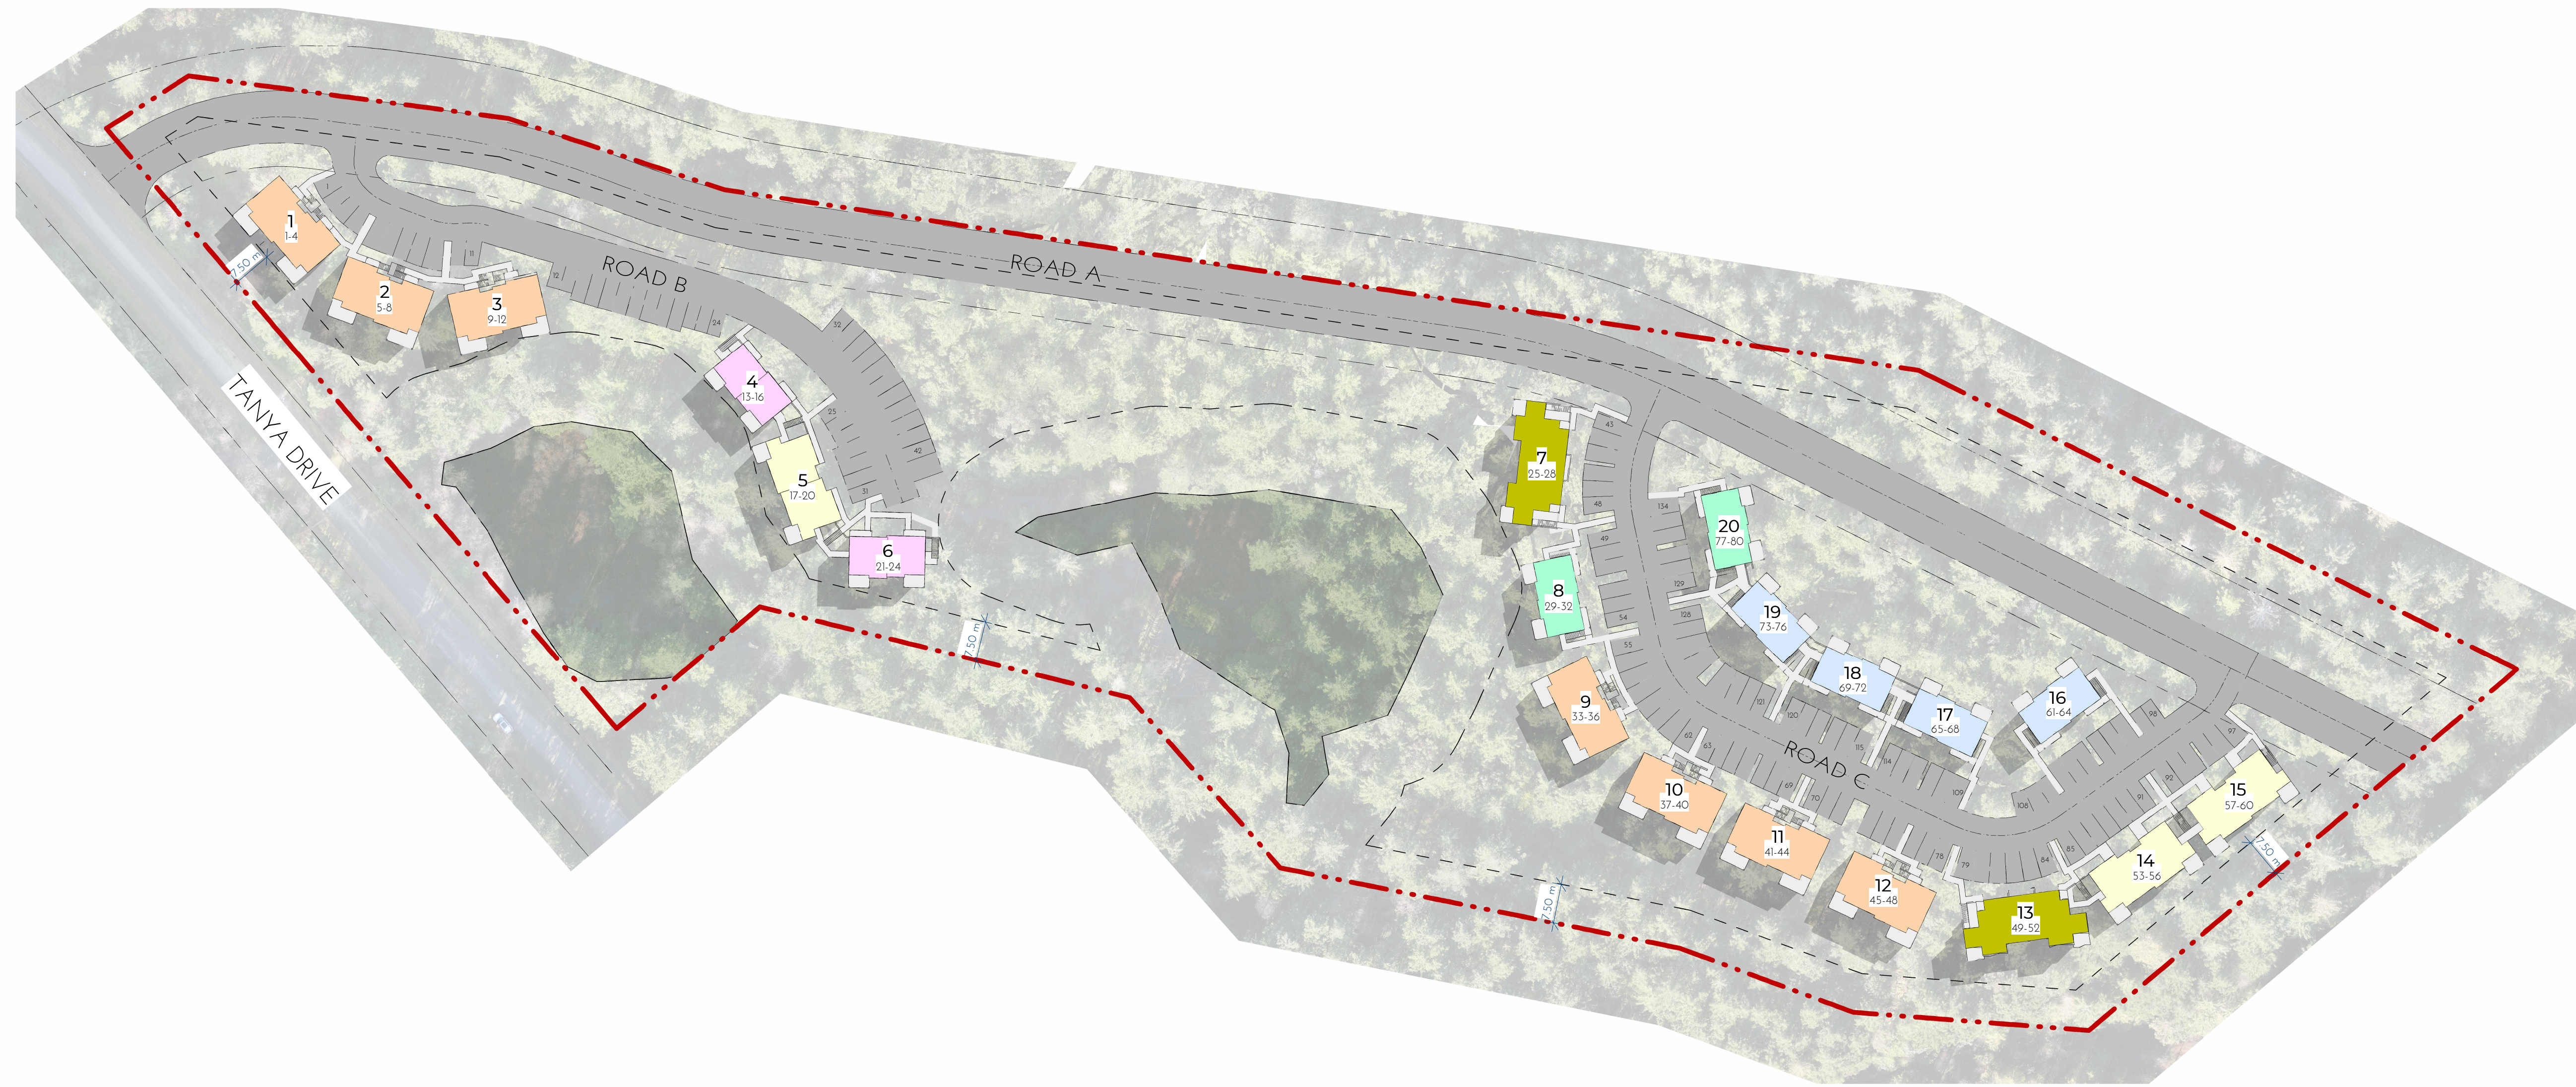

SYLVAIN GIROUX
DESIGNS

3093 SWALLOW CRESCENT
NANOOSE BAY, BC
(250) 954-7347 SYLVAIN@SGRDESIGN.CA

NO.	DESCRIPTION	DATE
1	ISSUED FOR DEVELOPMENT PERMIT	24.10.08
2	Revision 1	25.02.06

DRAWINGS AND SPECIFICATIONS, AS INSTRUMENTS OF SERVICE, ARE THE PROPERTY OF SGR DESIGN LTD. THE COPYRIGHT IN THE SAME BEING RESERVED TO THEM. NO REPRODUCTION IS ALLOWED WITHOUT THE PERMISSION OF SGR DESIGN LTD. AND WHEN MADE MUST BEAR ITS NAME. ALL PRINTS TO BE RETURNED.

THIS DRAWING MUST NOT BE SCALED. THE CONTRACTOR IS TO VERIFY ALL DRAWING DIMENSIONS AND DATA NOTED HEREIN WITH CONDITIONS ON THE SITE AND IS HELD RESPONSIBLE FOR REPORTING DISCREPANCIES TO SGR DESIGN LTD. THIS DRAWING IS NOT TO BE USED FOR CONSTRUCTION PURPOSES UNTIL SIGNED BY THE CONSULTANT.

PROJECT:
LOST LAKE HILLS

5300 TANYA DRIVE
NANAIMO, BC

DISTRICT GROUP

SITE PLAN

PROJECT NUMBER: 25-000801
PLOT DATE: 2025-02-06 9:36:04 AM
DRAWN BY: SG

A-1.0
SCALE: As indicated

1 MASTER PLAN
1" = 60'-0"

RECEIVED
DP1366
2025-FEB-06
Current Planning