



**CLADDING SCREW PATTERNS**

USE #12x1" SELF DRILLING SCREWS WITH SEALING WASHERS TO FASTEN SHEET METAL TO ROOF AND SIDES OF BUILDING

 

EAVES AND ENDLAPS-ROOF PURLINS

 

INTERMEDIATE ROOF PURLINS AND ALL SIDING

- NOTES:
- USE #12x1" SELF DRILLING SCREWS U.N.O.
  - USE (6) #12x1" ON ALL SLIP-ON CONNECTIONS
  - ALL MATERIAL TO BE GALVANIZED U.N.O.

2	HEADER REVISED	2022-09-20
1	GENERAL REVISION	2022-08-26
0	IFC	2022-08-20
REV	DESCRIPTION	DATE

**Reo** ENGINEERING AND TESTING  
 16498 22 ave, Surrey, B.C. V3Z-0V5  
 ph: 604-818-5121  
 www.reoeng.org

**EBS** EASY BUILD STRUCTURES  
 #55-13320 116th Ave.  
 Surrey, B.C. V3R-0R8  
 www.easybuildstructures.ca

PROJECT NAME  
 CRAFTSMAN COLLISION  
 24' W x 28'-2" L x 9'-0" H STORAGE FACILITY  
 6680 DICKINSON RD, NANAIMO, BC, V9V 1A3

DRAWING TITLE  
 3D VIEW


DRAWN BY:	AMC
DESIGN BY:	BE
CHECK BY:	LMR
DATE:	27AUG2022
PROJECT No:	EB22-R-3791
DWG. No.	S2
REV	2

**COPYRIGHT INFORMATION**  
 COPYRIGHT RESERVED. THIS PLAN AND DESIGN ARE AND AT ALL TIMES REMAIN THE EXCLUSIVE PROPERTY OF REO ENGINEERING LTD.  
 THIS DRAWING MUST NOT BE SCALED. THE GENERAL CONTRACTOR SHALL VERIFY ALL DIMENSIONS, SETTINGS AND LEVELS PRIOR TO COMMENCEMENT OF WORK. THE CONTRACTOR SHALL REQUEST CLARIFICATION OF DISCREPANCIES AND NOTIFY THE DESIGNER OF ANY ERRORS AND OMISSIONS ON THE CONTRACT DOCUMENTS. FAILURE TO OBTAIN CLARIFICATION BEFORE THE CONTRACTOR PROCEEDS FOR ANY REASONING, IMPROPER WORK AND COST OF RECTIFICATION, VARIATIONS AND MODIFICATIONS TO WORK SHOWN ON THIS DRAWING SHALL NOT BE CHARGED OUT WITHOUT PERMISSION FROM THE DESIGNER. THIS DRAWING CANNOT BE REPRODUCED WITHOUT THE CONSENT OF THE DESIGNER.



CSBC PERMIT/ 20220922  
 2022-09-21

**RECEIVED**  
**DP1368**  
 2024-DEC-11  
 Current Planning

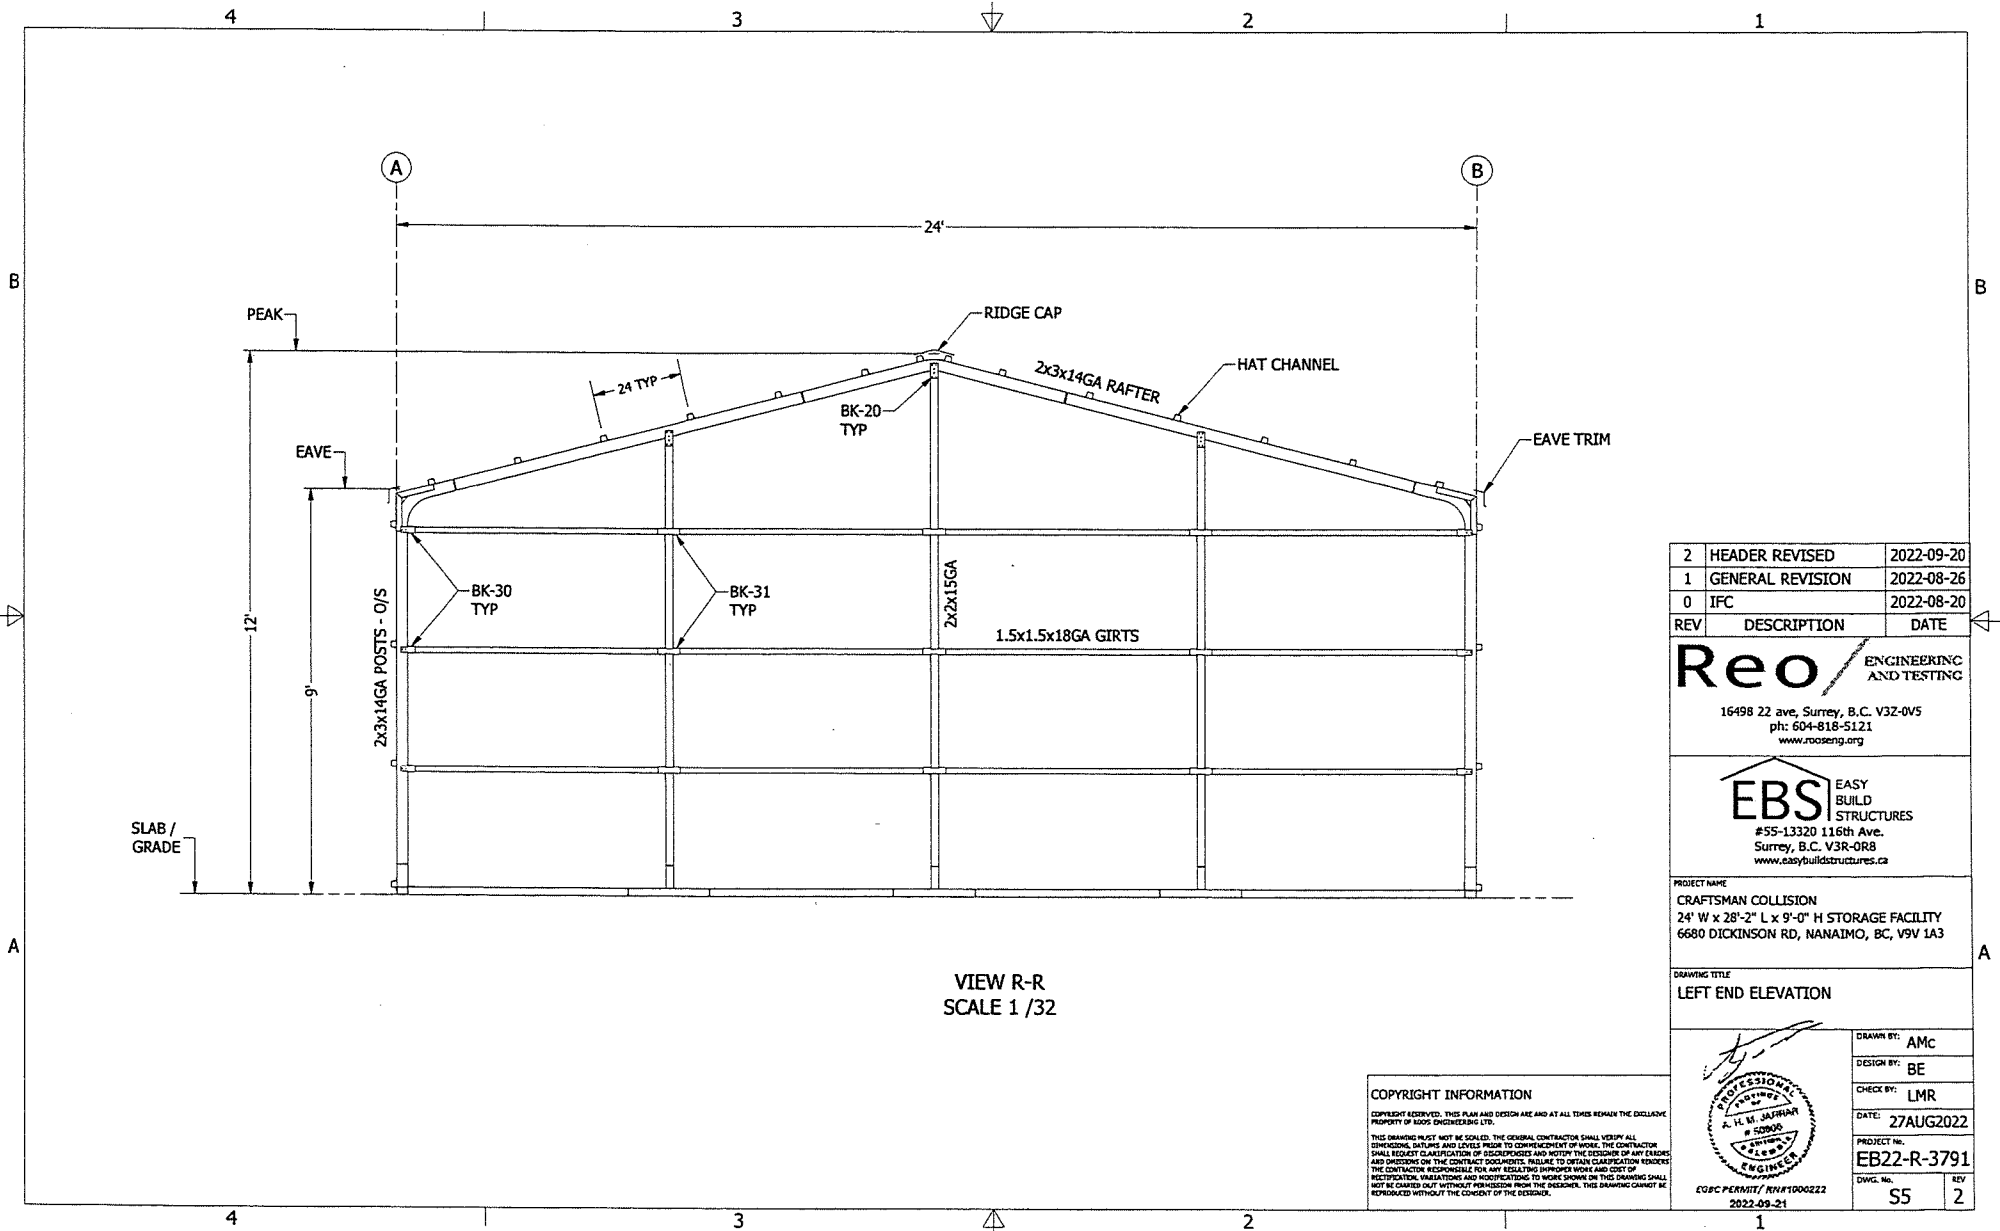

2	HEADER REVISED	2022-09-20
1	GENERAL REVISION	2022-08-26
0	IFC	2022-08-20
REV	DESCRIPTION	DATE

**Reo** ENGINEERING AND TESTING  
 16498 22 ave, Surrey, B.C. V3Z-0V5  
 ph: 604-618-5121  
 www.reoeng.org

**EBS** EASY BUILD STRUCTURES  
 #55-13320 116th Ave.  
 Surrey, B.C. V3R-0R8  
 www.easybuildstructures.ca


PROJECT NAME  
**CRAFTSMAN COLLISION**  
 24' W x 28'-2" L x 9'-0" H STORAGE FACILITY  
 6680 DICKINSON RD, NANAIMO, BC, V9V 1A3

DRAWING TITLE  
**LEFT END ELEVATION**

**COPYRIGHT INFORMATION**  
 COPYRIGHT RESERVED. THIS PLAN AND DESIGN ARE AND AT ALL TIMES REMAIN THE SOLE PROPERTY OF REO ENGINEERING LTD.  
 THIS DRAWING MUST NOT BE SCALED. THE GENERAL CONTRACTOR SHALL VERIFY ALL DIMENSIONS, SHIFTS AND LEVELS PRIOR TO COMMENCEMENT OF WORK. THE CONTRACTOR SHALL REQUEST CLARIFICATION OF RESPONSIBILITIES AND NOTIFY THE DESIGNER OF ANY ERRORS AND OMISSIONS ON THE CONTRACT DOCUMENTS. FAILURE TO OBTAIN CLARIFICATION RENDERS THE CONTRACTOR RESPONSIBLE FOR ANY RESULTING IMPROPER WORK AND COST OF RECTIFICATION, VIOLATIONS AND MODIFICATIONS TO WORK SHOWN ON THIS DRAWING SHALL NOT BE COVERED OUT WITHOUT PERMISSION FROM THE DESIGNER. THIS DRAWING CANNOT BE REPRODUCED WITHOUT THE CONSENT OF THE DESIGNER.

DRAWN BY:	AMC
DESIGN BY:	BE
CHECK BY:	LMR
DATE:	27AUG2022
PROJECT NO.:	EB22-R-3791
DWG. No.:	S5
REV	2

**RECEIVED**  
**DP1368**  
**2024-DEC-11**  
 Current Planning

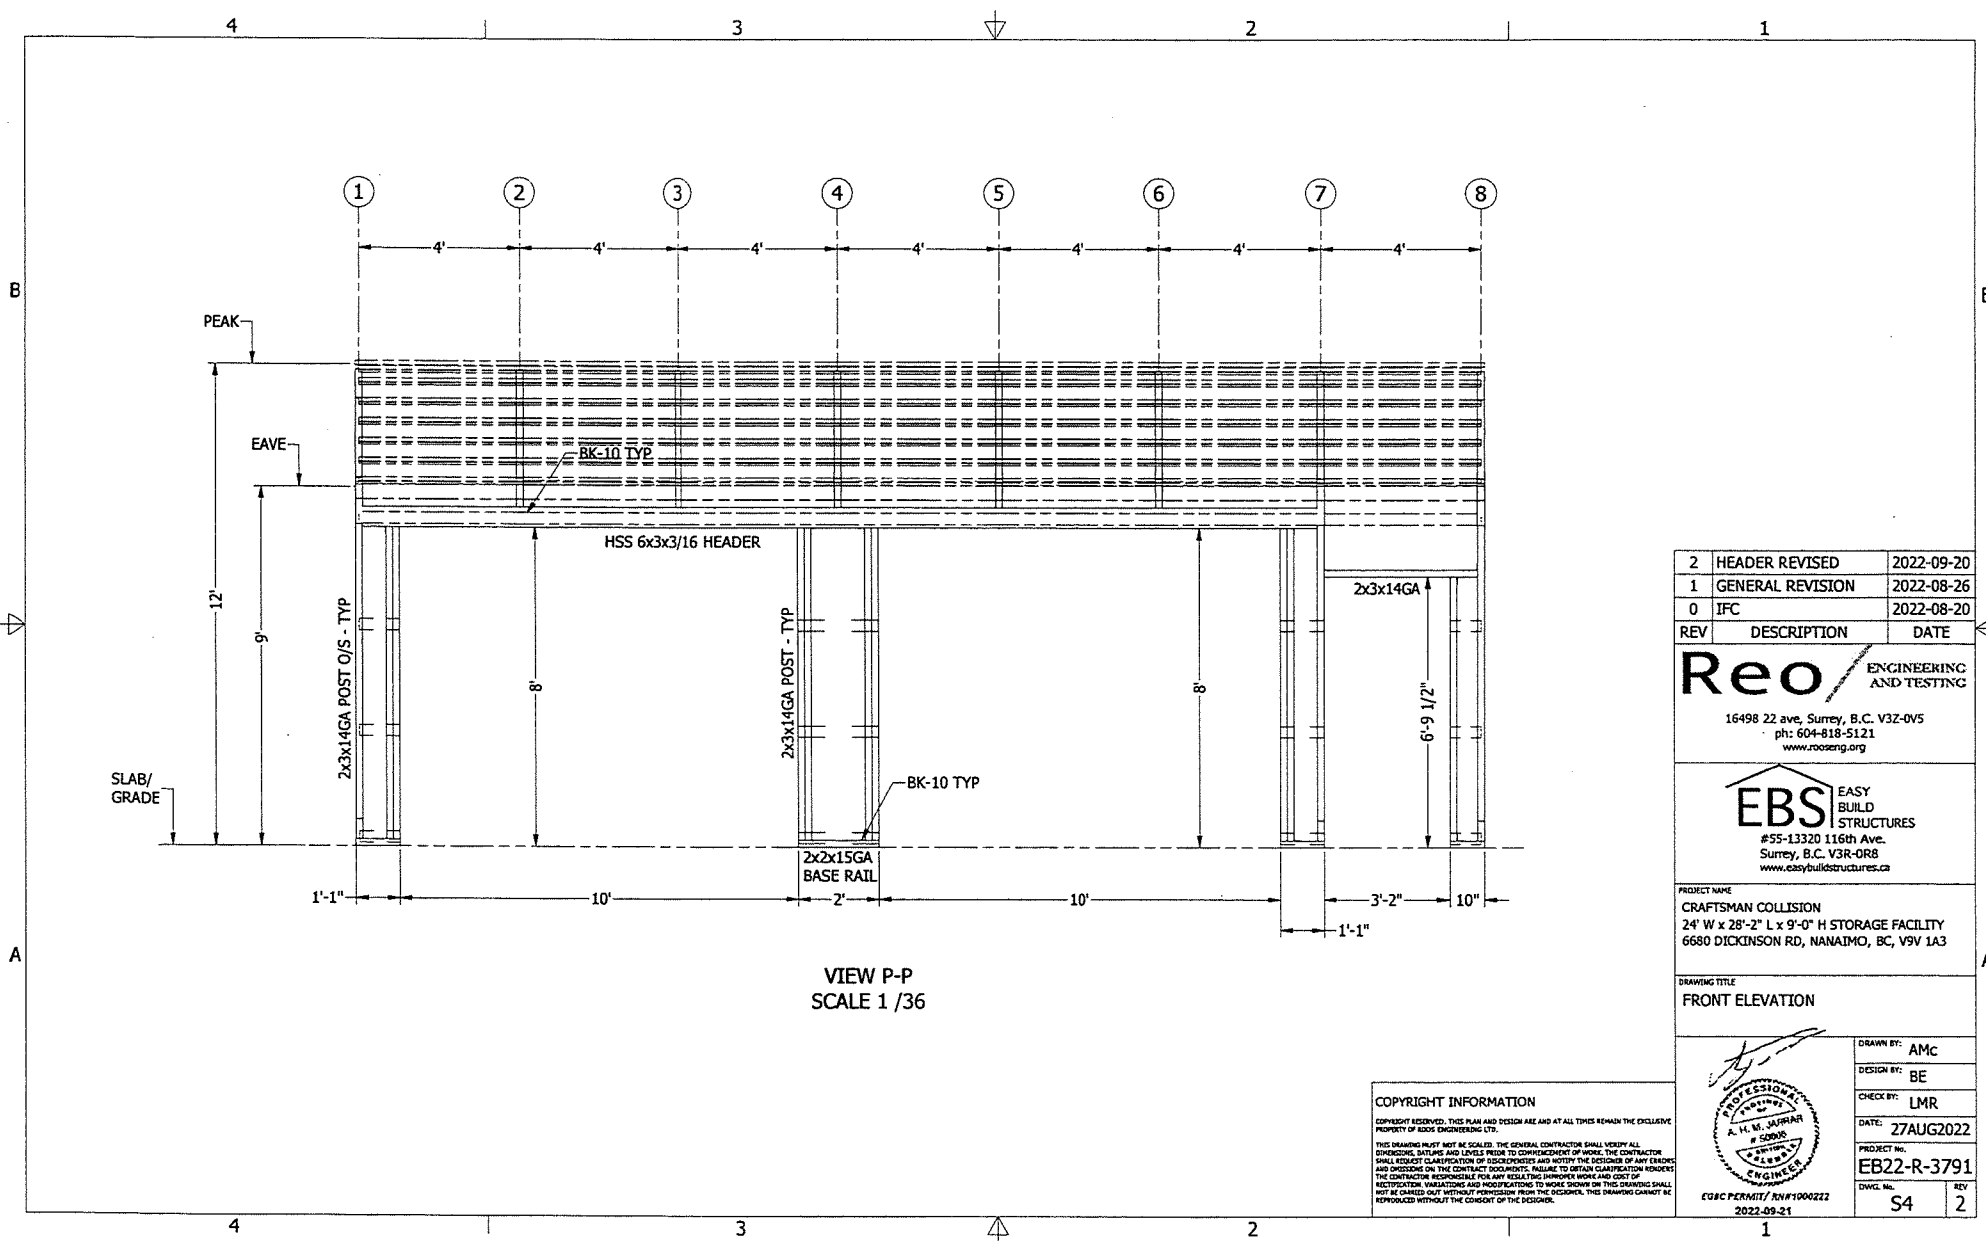

VIEW P-P  
SCALE 1/36

**COPYRIGHT INFORMATION**  
 COPYRIGHT RESERVED. THIS PLAN AND DESIGN ARE AND AT ALL TIMES REMAIN THE EXCLUSIVE PROPERTY OF REO ENGINEERING LTD.  
 THIS DRAWING MUST NOT BE SCALED. THE GENERAL CONTRACTOR SHALL VERIFY ALL DIMENSIONS, RATINGS AND LEVELS PRIOR TO COMMENCEMENT OF WORK. THE CONTRACTOR SHALL REQUEST CLARIFICATION OF DISCREPANCIES AND NOTIFY THE DESIGNER OF ANY ERRORS AND OMISSIONS ON THE CONTRACT DOCUMENTS. FAILURE TO OBTAIN CLARIFICATION BEFORE THE CONTRACTOR RESPONSIBLE FOR ANY RELATED IMPROVED WORK AND COST OF RECTIFICATION, VARIATIONS AND MODIFICATIONS TO WORK SHOWN ON THIS DRAWING SHALL NOT BE CHARGED OUT WITHOUT PERMISSION FROM THE DESIGNER. THIS DRAWING CANNOT BE REPRODUCED WITHOUT THE CONSENT OF THE DESIGNER.

2	HEADER REVISED	2022-09-20
1	GENERAL REVISION	2022-08-26
0	IFC	2022-08-20
REV	DESCRIPTION	DATE

**Reo** ENGINEERING AND TESTING  
 16498 22 ave. Surrey, B.C. V3Z-0V5  
 ph: 604-818-5121  
 www.reoeng.org

**EBS** EASY BUILD STRUCTURES  
 #55-13320 116th Ave.  
 Surrey, B.C. V3R-0R8  
 www.easybuildstructures.ca

PROJECT NAME  
 CRAFTSMAN COLLISION  
 24' W x 28'-2" L x 9'-0" H STORAGE FACILITY  
 6680 DICKINSON RD, NANAIMO, BC, V9V 1A3

DRAWING TITLE  
 FRONT ELEVATION

DRAWN BY:	AMC
DESIGN BY:	BE
CHECK BY:	LMR
DATE:	27AUG2022
PROJECT NO.:	EB22-R-3791
DWG. NO.:	S4
REV	2

EGBC PERMIT/KNR1000222  
 2022-09-21

**RECEIVED**  
**DP1368**  
 2024-DEC-11  
 Current Planning