




1 North Elevation
A301 SCALE: 1 : 200

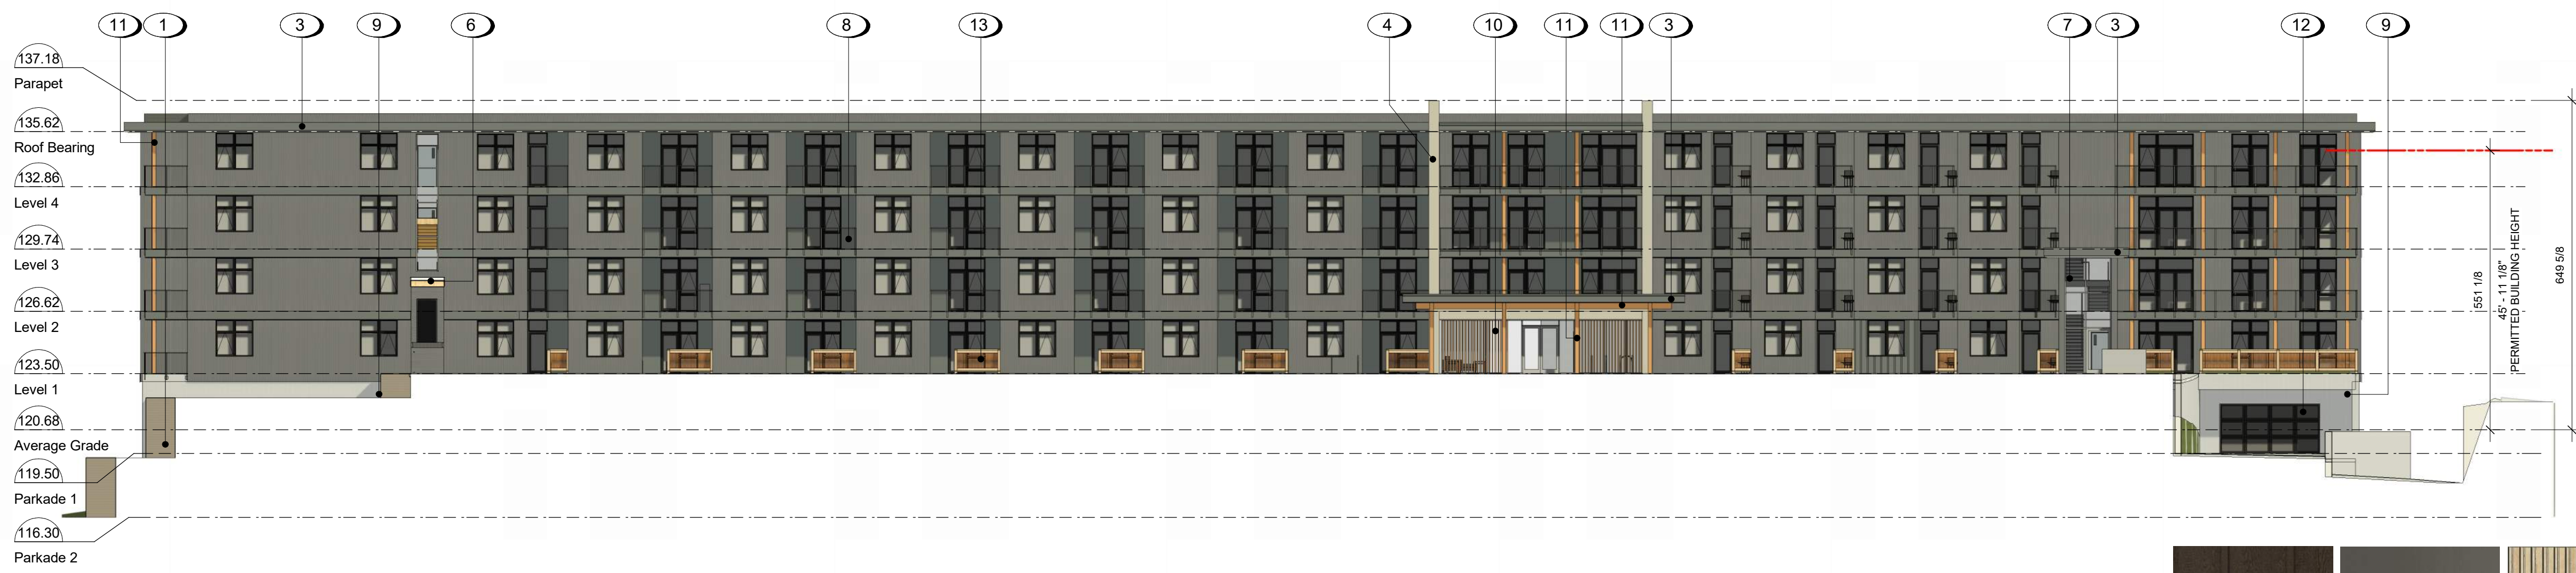

2 South Elevation
A301 SCALE: 1 : 200

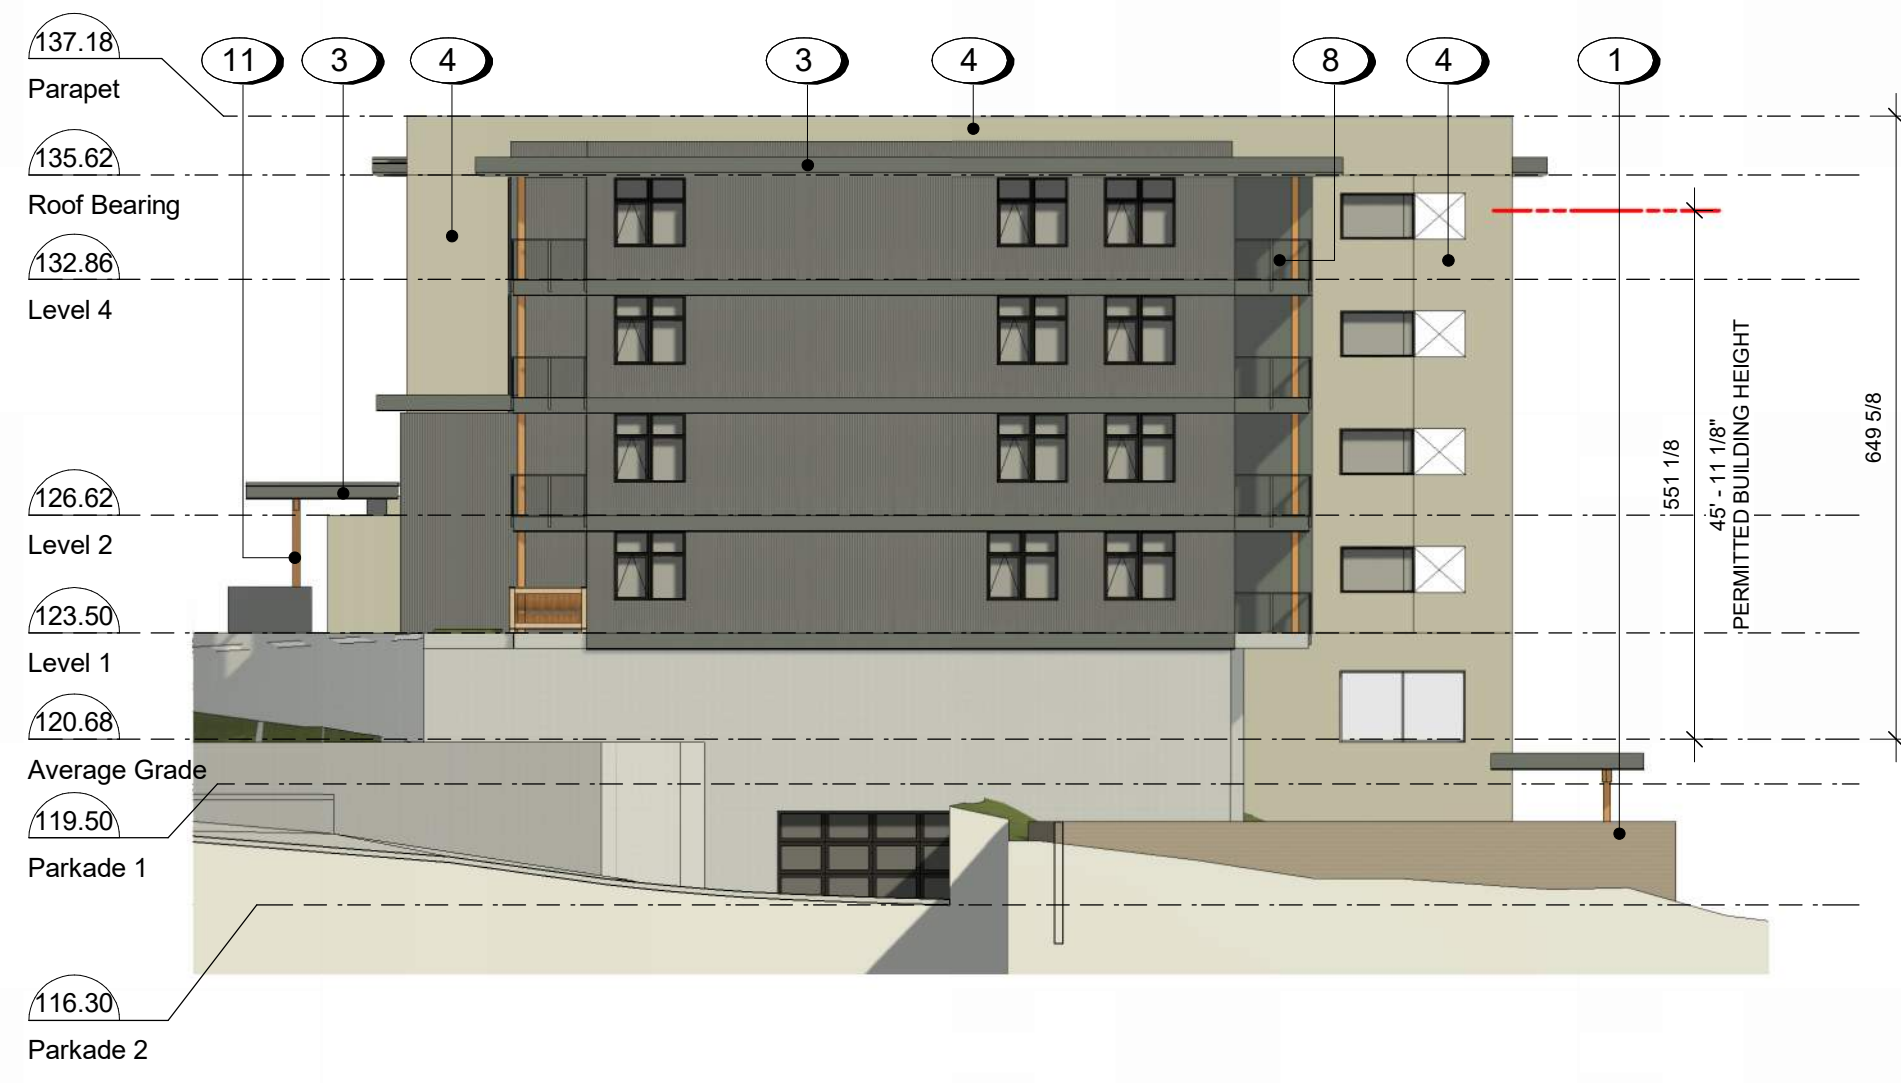


3 East Elevation
A301 SCALE: 1 : 200

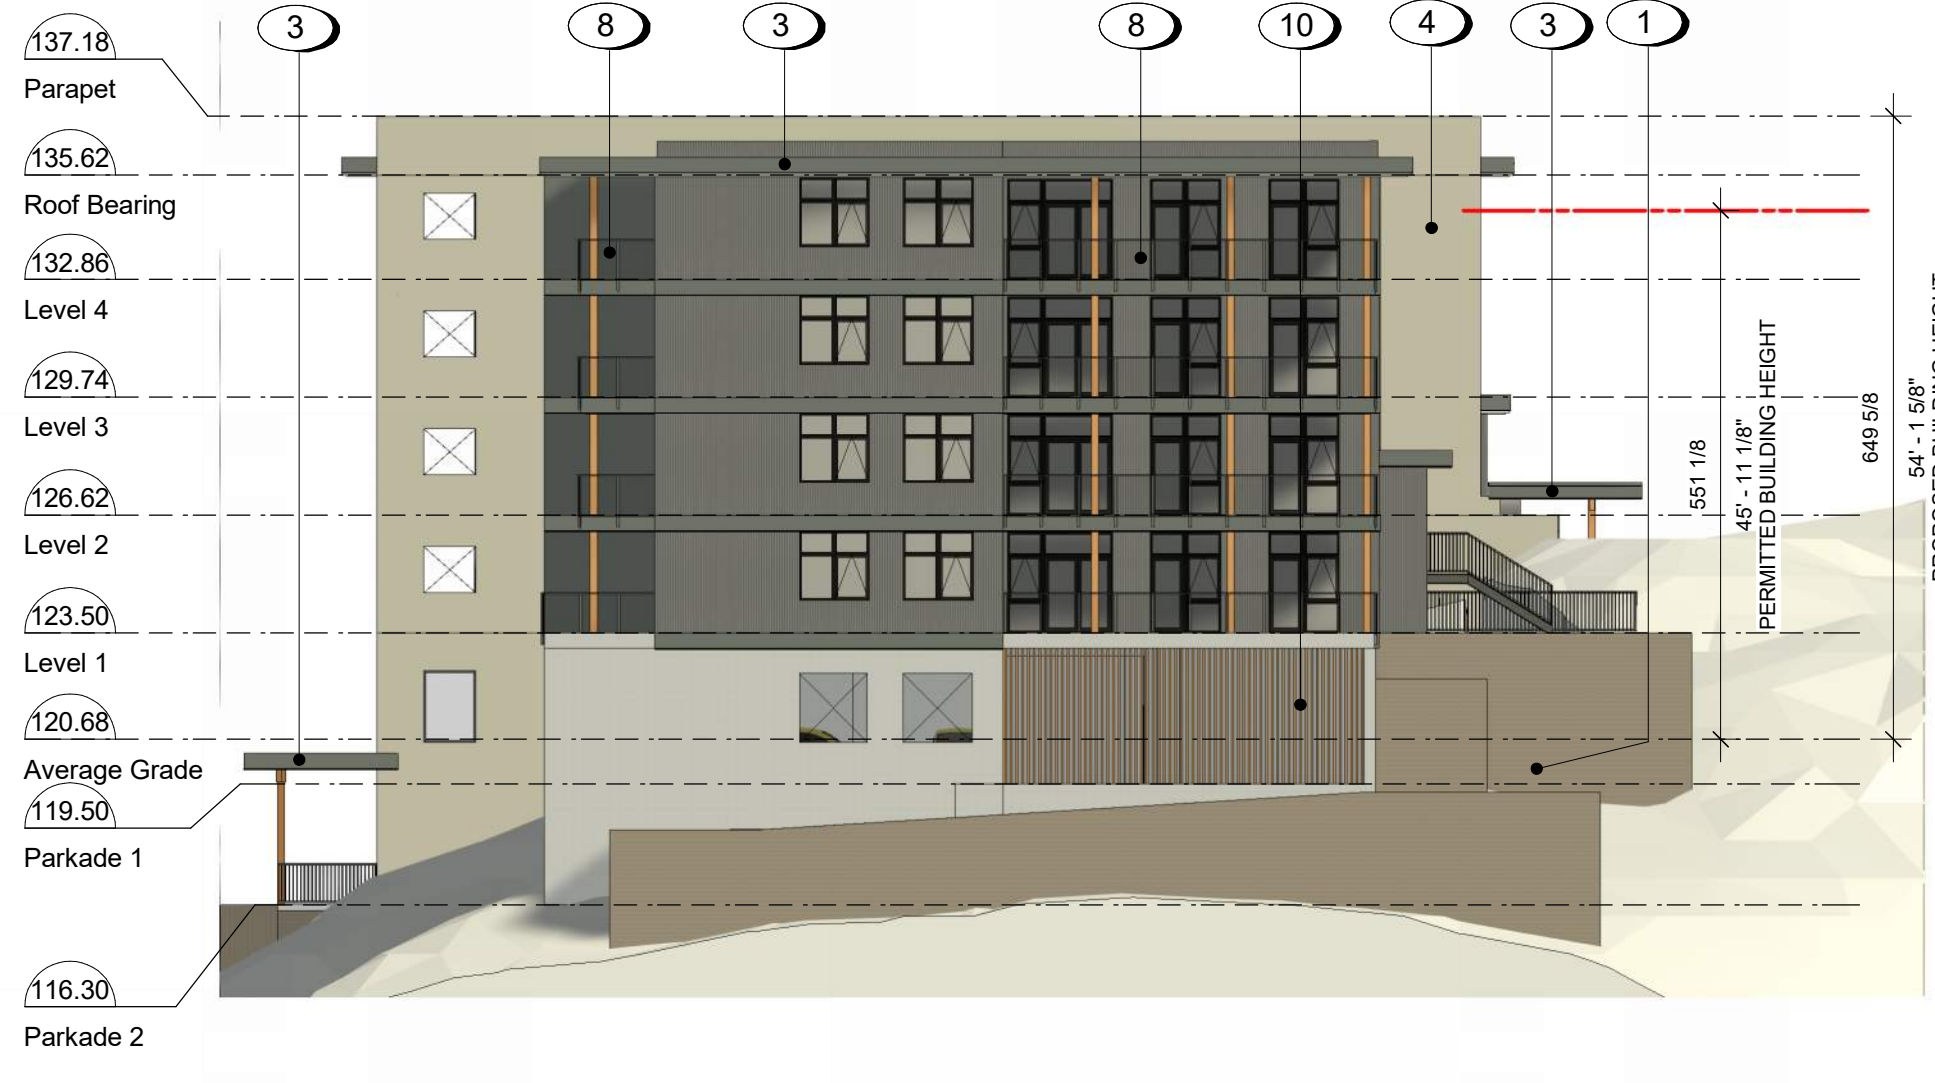

4 West Elevation
A301 SCALE: 1 : 200

- Materials Legend**
- 1 Boulder Retaining Wall
 - 2 Cement Panel Type 1 - Grey Brown
 - 3 Cement Panel Type 2 - Grey
 - 4 Cement Panel Type 3 - Light grey
 - 5 Cement Panel Type 4 - Soffit - Wood Texture
 - 6 Metal flashing Type 1 - Light grey
 - 7 Vinyl Window - Typical - Dark Grey
 - 8 Glass Guardrail - Typical - Painted Metal Rails - Medium Grey
 - 9 Exposed Concrete
 - 10 Aluminum Battens with wood texture
 - 11 Heavy Timber column and beam
 - 12 Aluminum Overhead Garage Door
 - 13 Cedar Fence

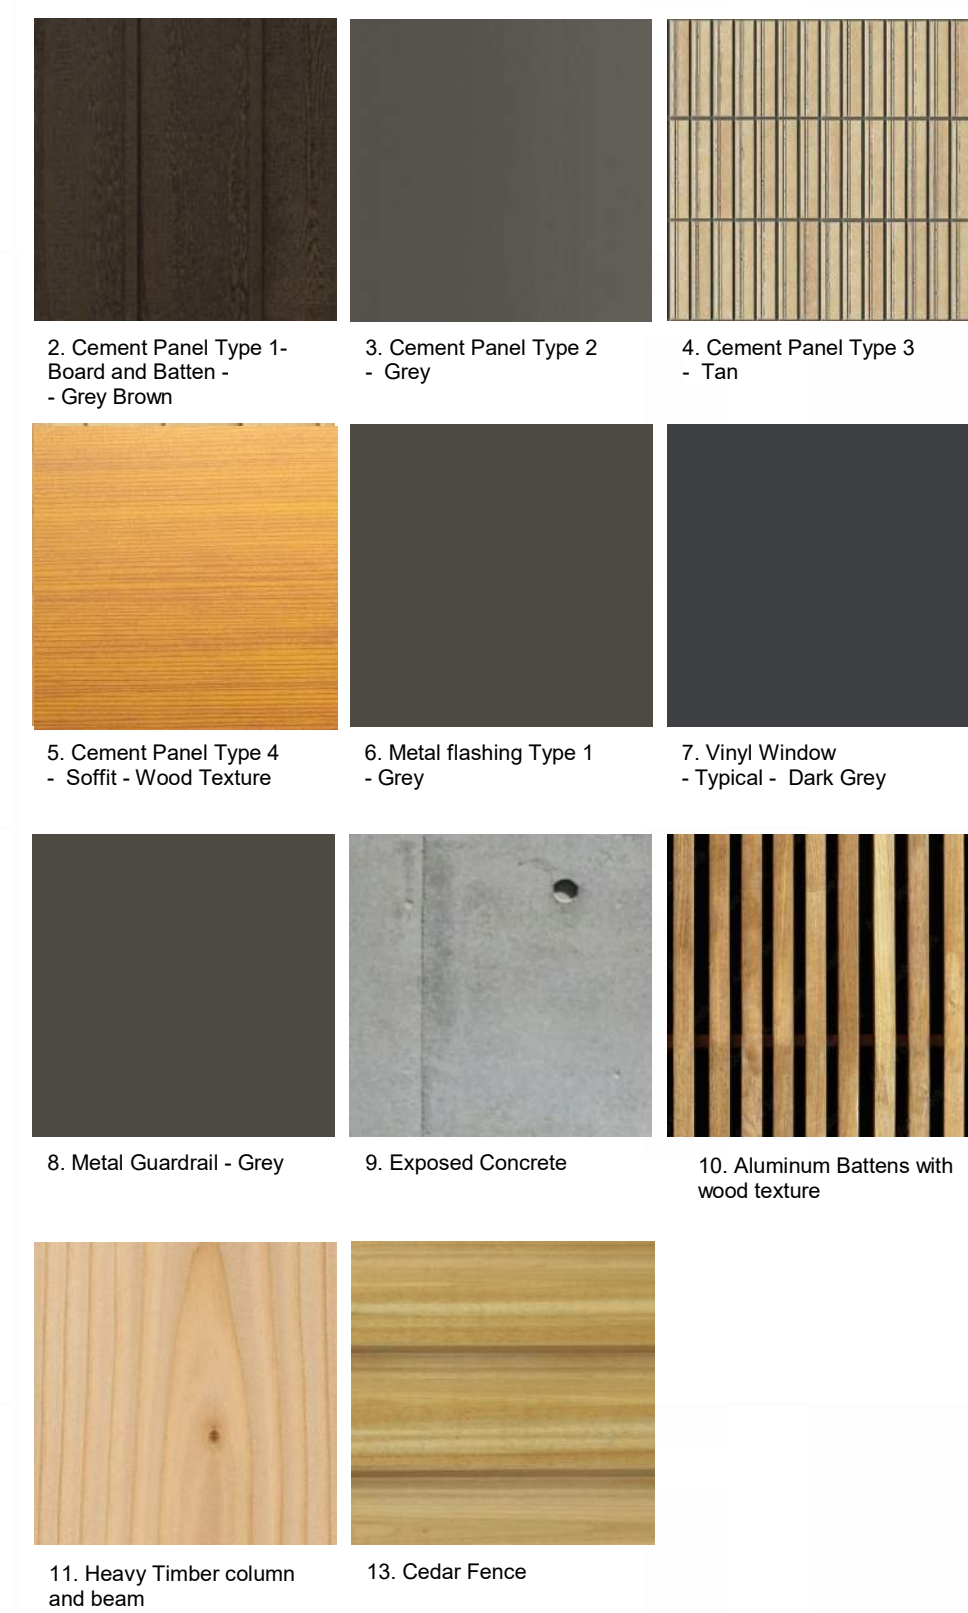

5 Material Sample Board Copy
A301 SCALE: 1 : 50


RECEIVED
DP1372
2025-FEB-07
Current Planning

Rev	Date	Description	Issued for DP
2	2025-02-07	Issued for DP Amendment	
1	2024-12-18	Issued for DP	

NOTE: All dimensions are shown in millimeters.

SILVA

3400 Barrington Road
Nanaimo, BC
Building Elevations /
Material Board

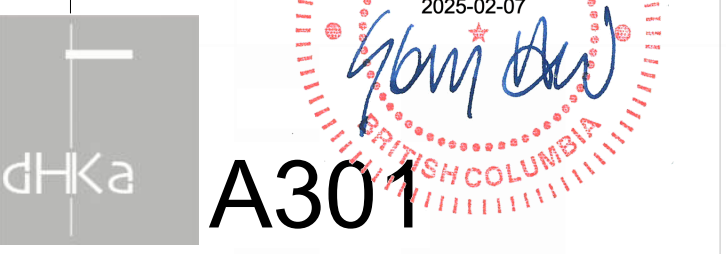

dHKArchitects
Victoria
977 Fort Street V8V 3K3 T 1-250-658-3367
Nanaimo
102-5190 Dublin Way V9T 0H2 T 1-250-585-5810