


General Notes

1. Refer to Civil drawings for all roadways, driveways, curbs, and grading.
2. Refer to Landscape drawings for all hard and soft landscaping on site.

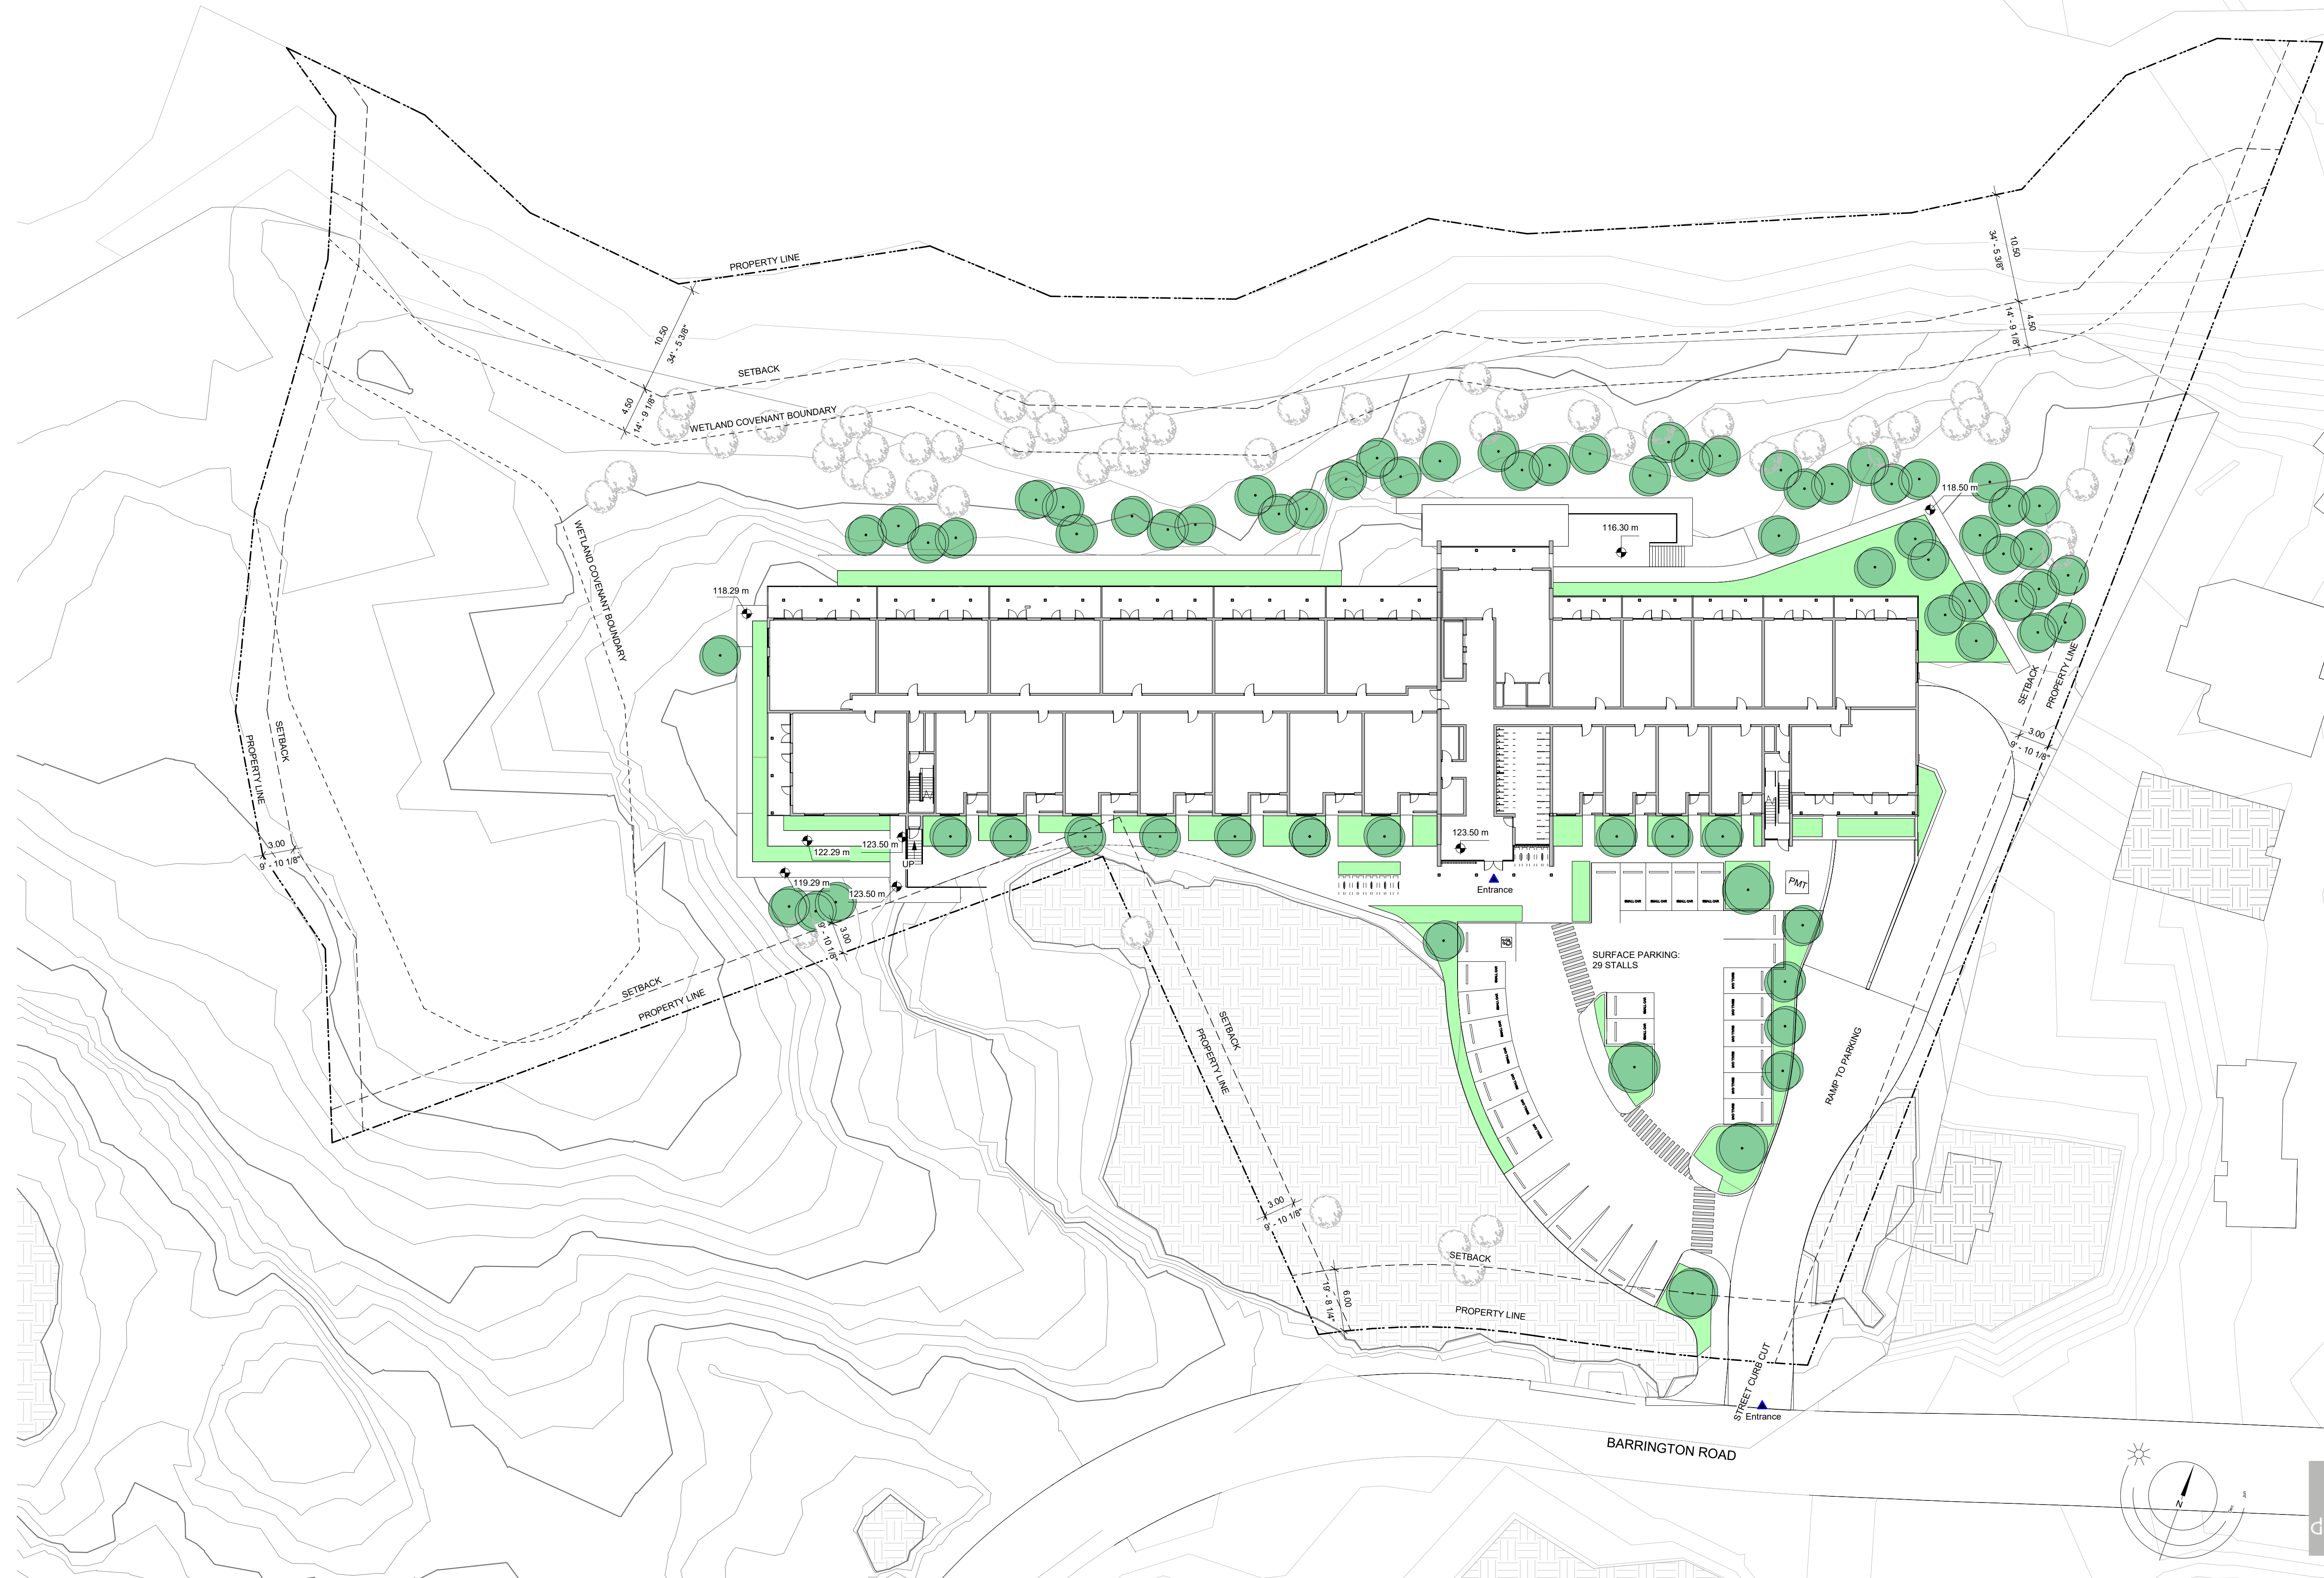

RECEIVED
DP1372
2025-FEB-07
 Current Planning


Rev.	Date	Description	Issued for DP
1	2024-12-18		Issued for DP

Drawn By	Checked By	Project Number	Checker
PCK/ISS		2419	


NOTE: All dimensions are shown in millimeters.

SILVA

3400 Barrington Road
 Nanaimo, BC
Site Plan

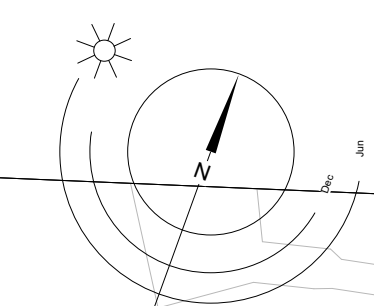

0 5000 10000 mm
 1:200

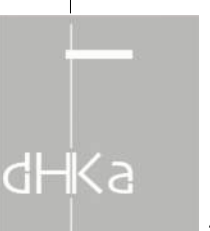

A101
 dHkArchitects
 Victoria
 977 Fort Street
 Nanaimo
 102-5190 Dublin Way V9T 0H2 T 1-250-658-3367
 V8V 3K3 T 1-250-585-5810
 COPYRIGHT RESERVED. THESE PLANS AND DESIGNS ARE AND AT ALL TIMES REMAIN THE PROPERTY OF dHkARCHITECTS TO BE USED FOR THE PROJECT SHOWN AND MAY NOT BE REPRODUCED WITHOUT WRITTEN CONSENT.

