




FRONT ELEVATION



REAR ELEVATION



RIGHT SIDE ELEVATION

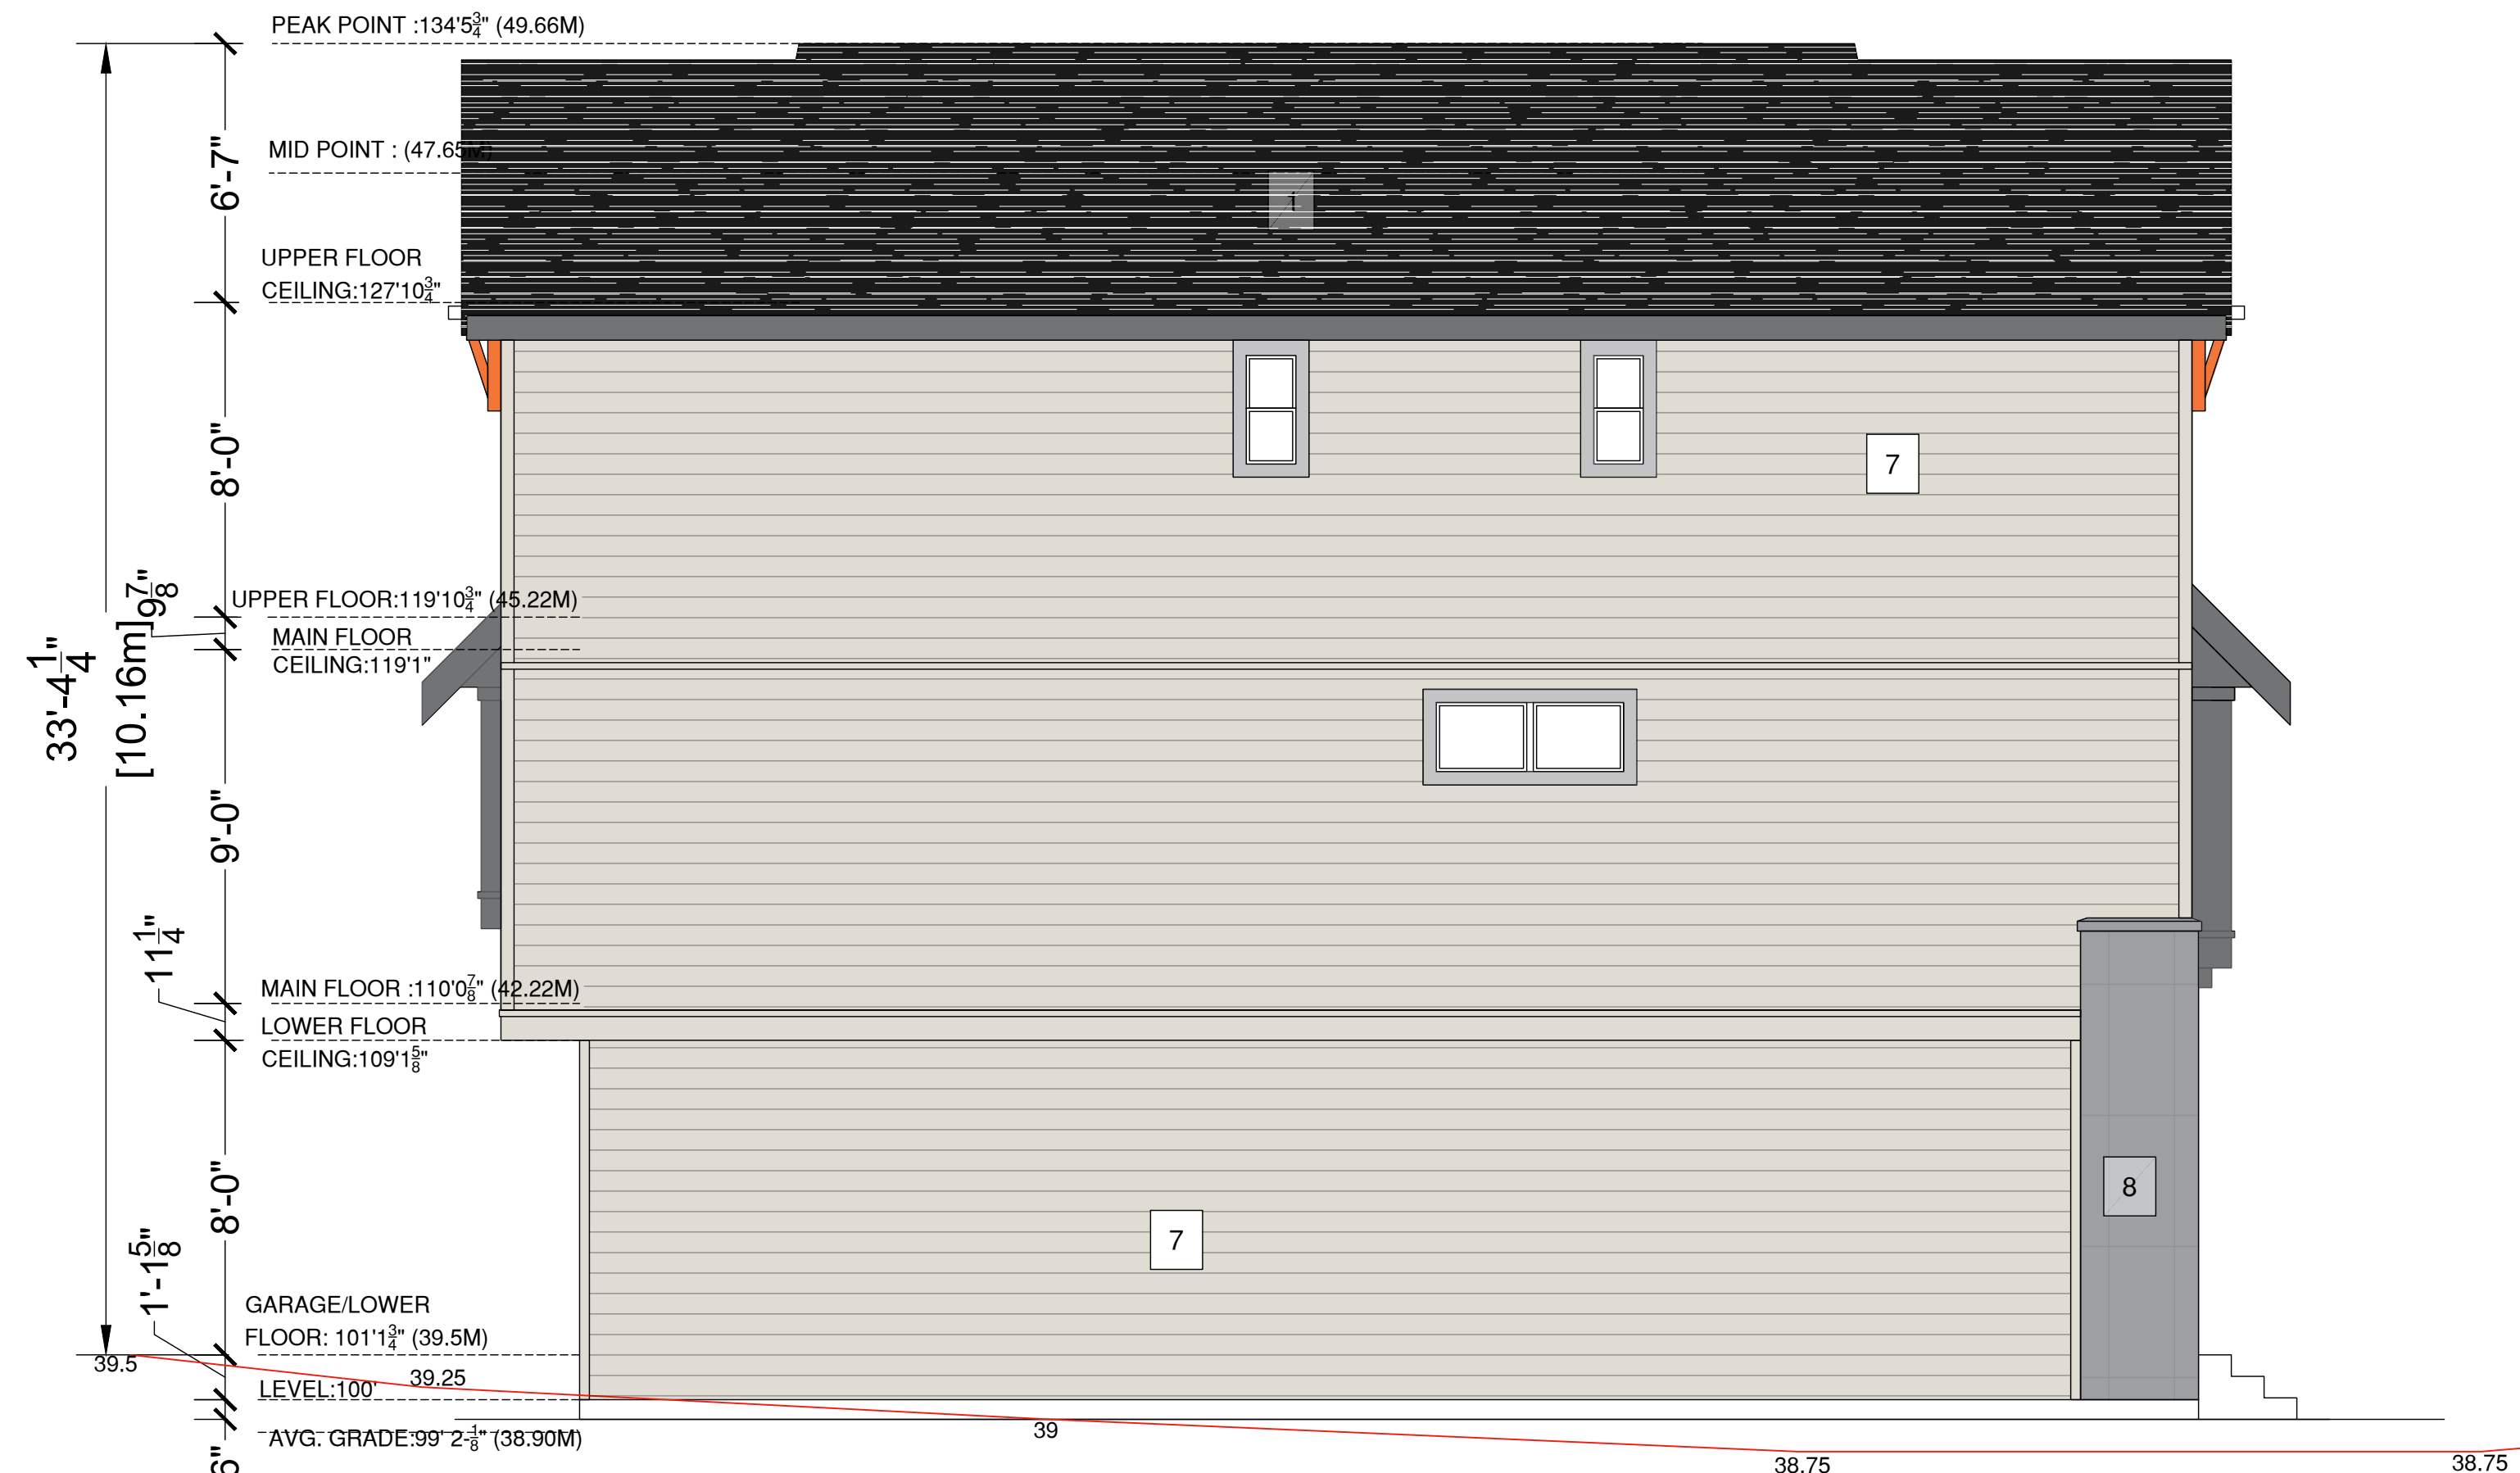

LEFT SIDE ELEVATION

RECEIVED
DP1377
2025-MAR-12
Current Planning

4		
3		
2		
1	20-08-2024	ISSUED FOR DEVELOPMENT PERMIT
NO.	Date	Revisions

415 PRIDEAUX


CLIENT:

DRAWN BY: NS
CHECKED BY: RS


DRAWING TITLE:
BLOCK A ELEVATIONS

SCALE: AS MENTIONED
DATE: 30-05-2024

Page No:
5

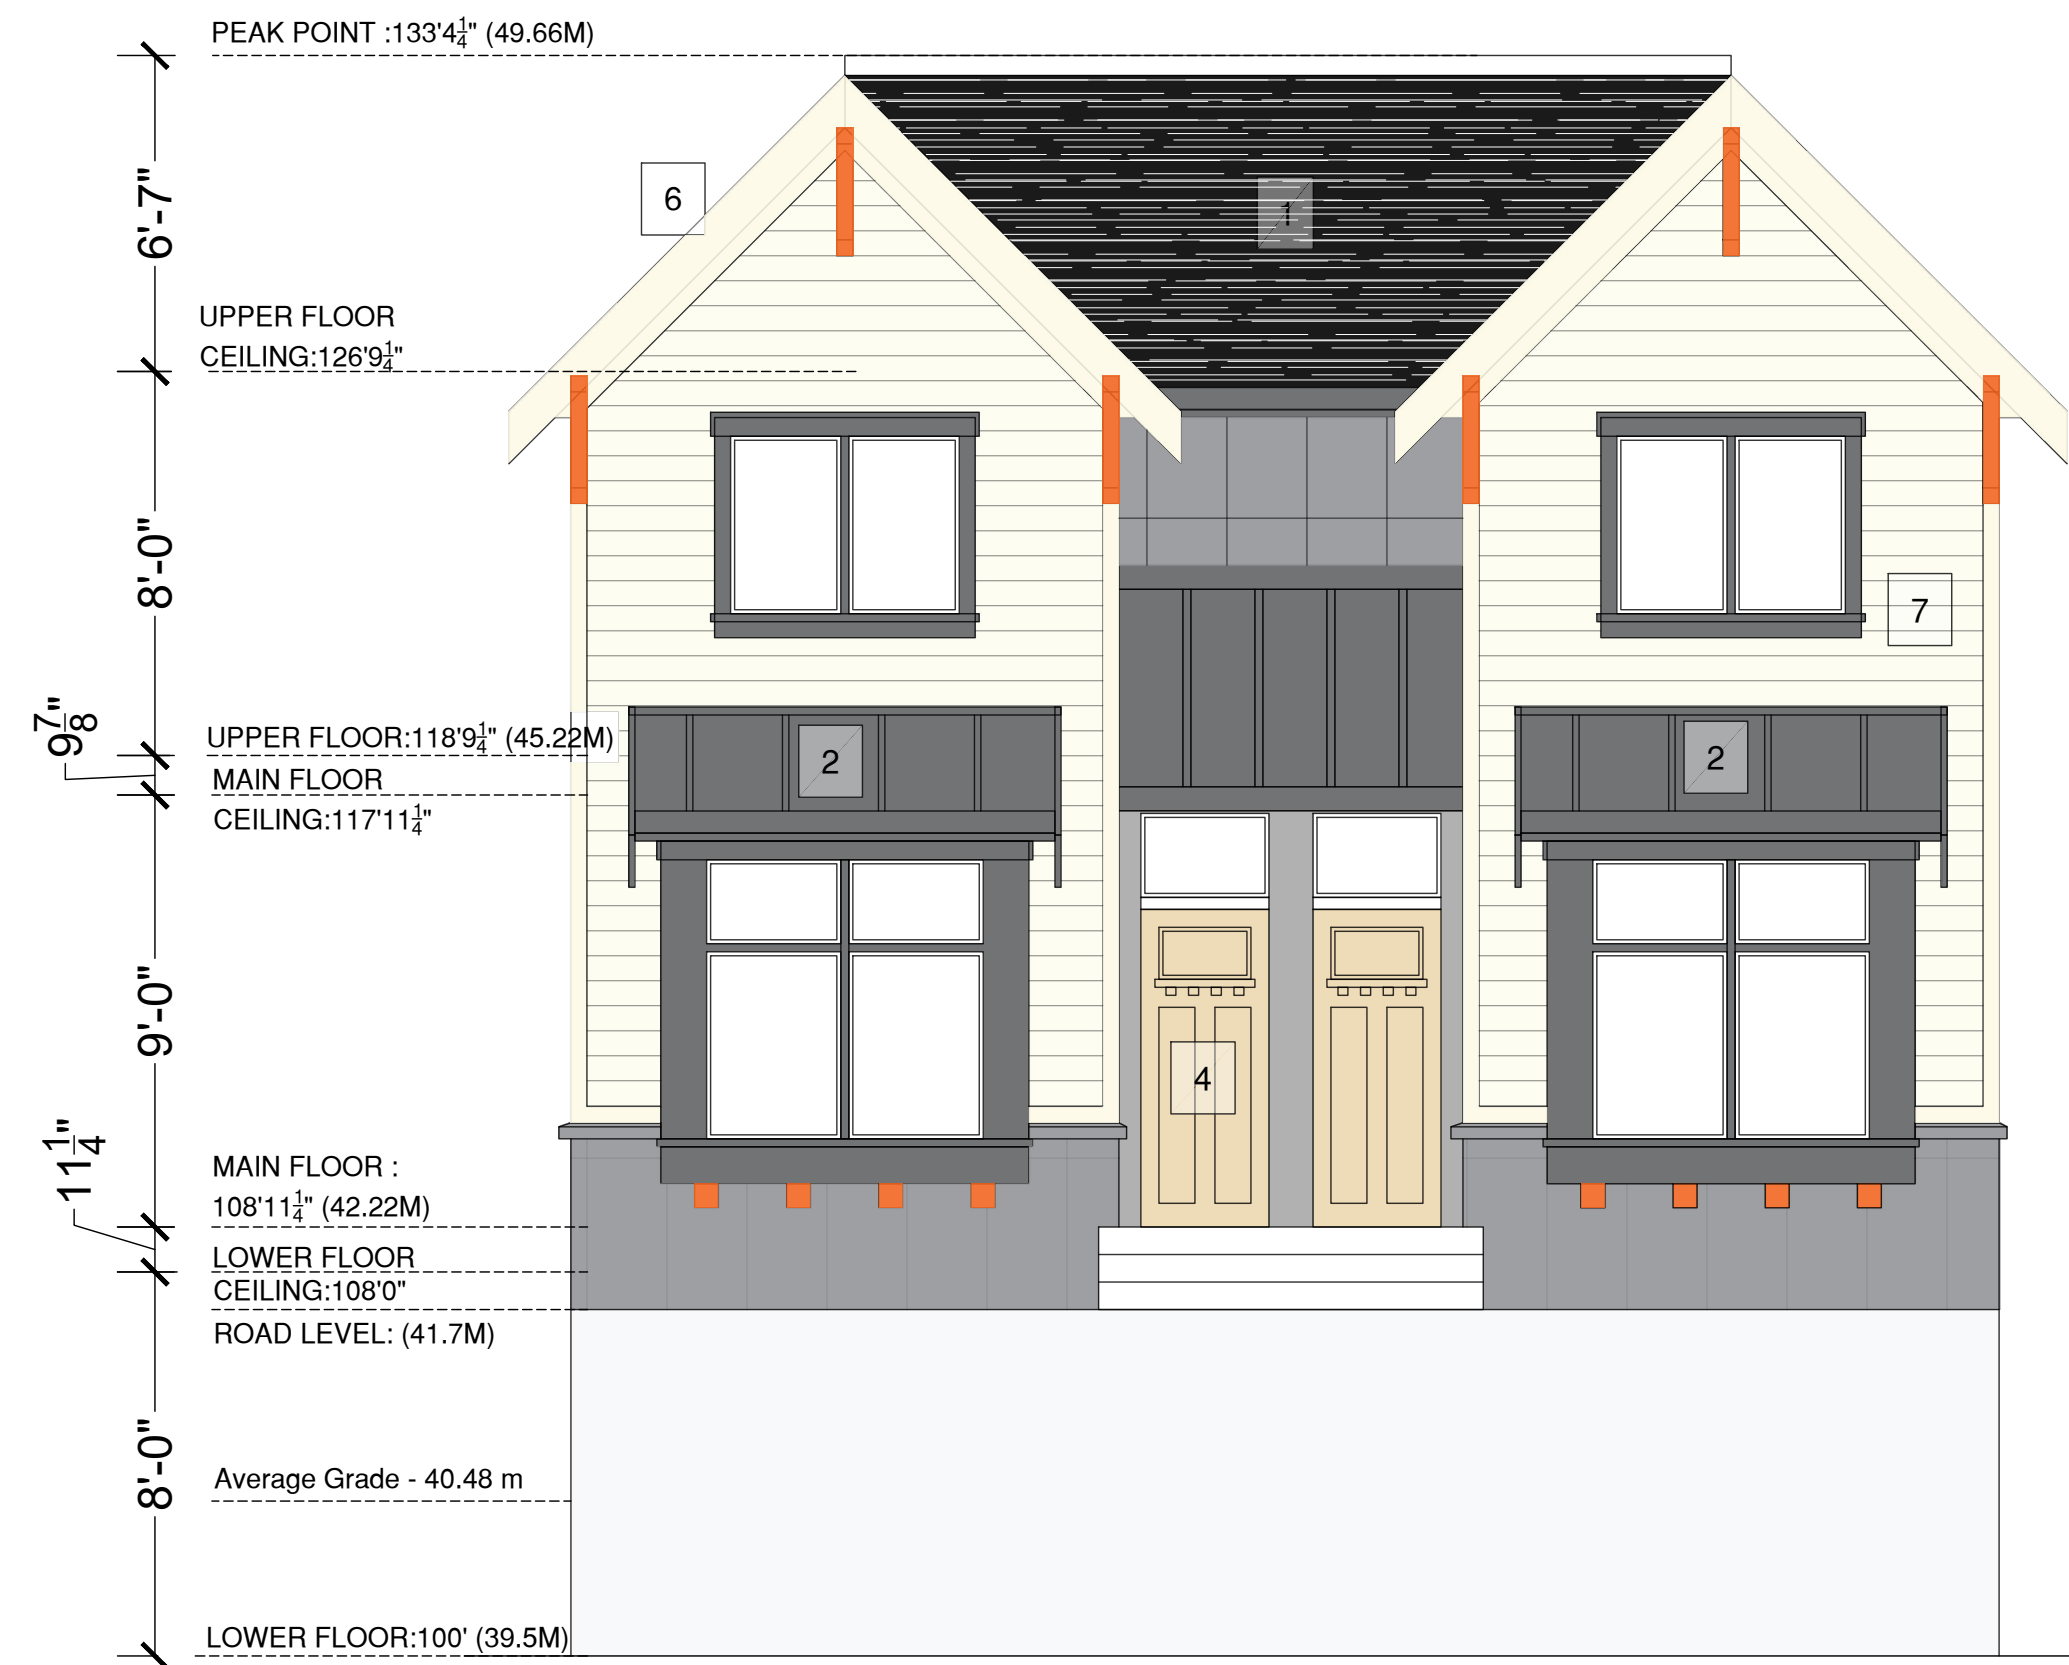


FRONT ELEVATION

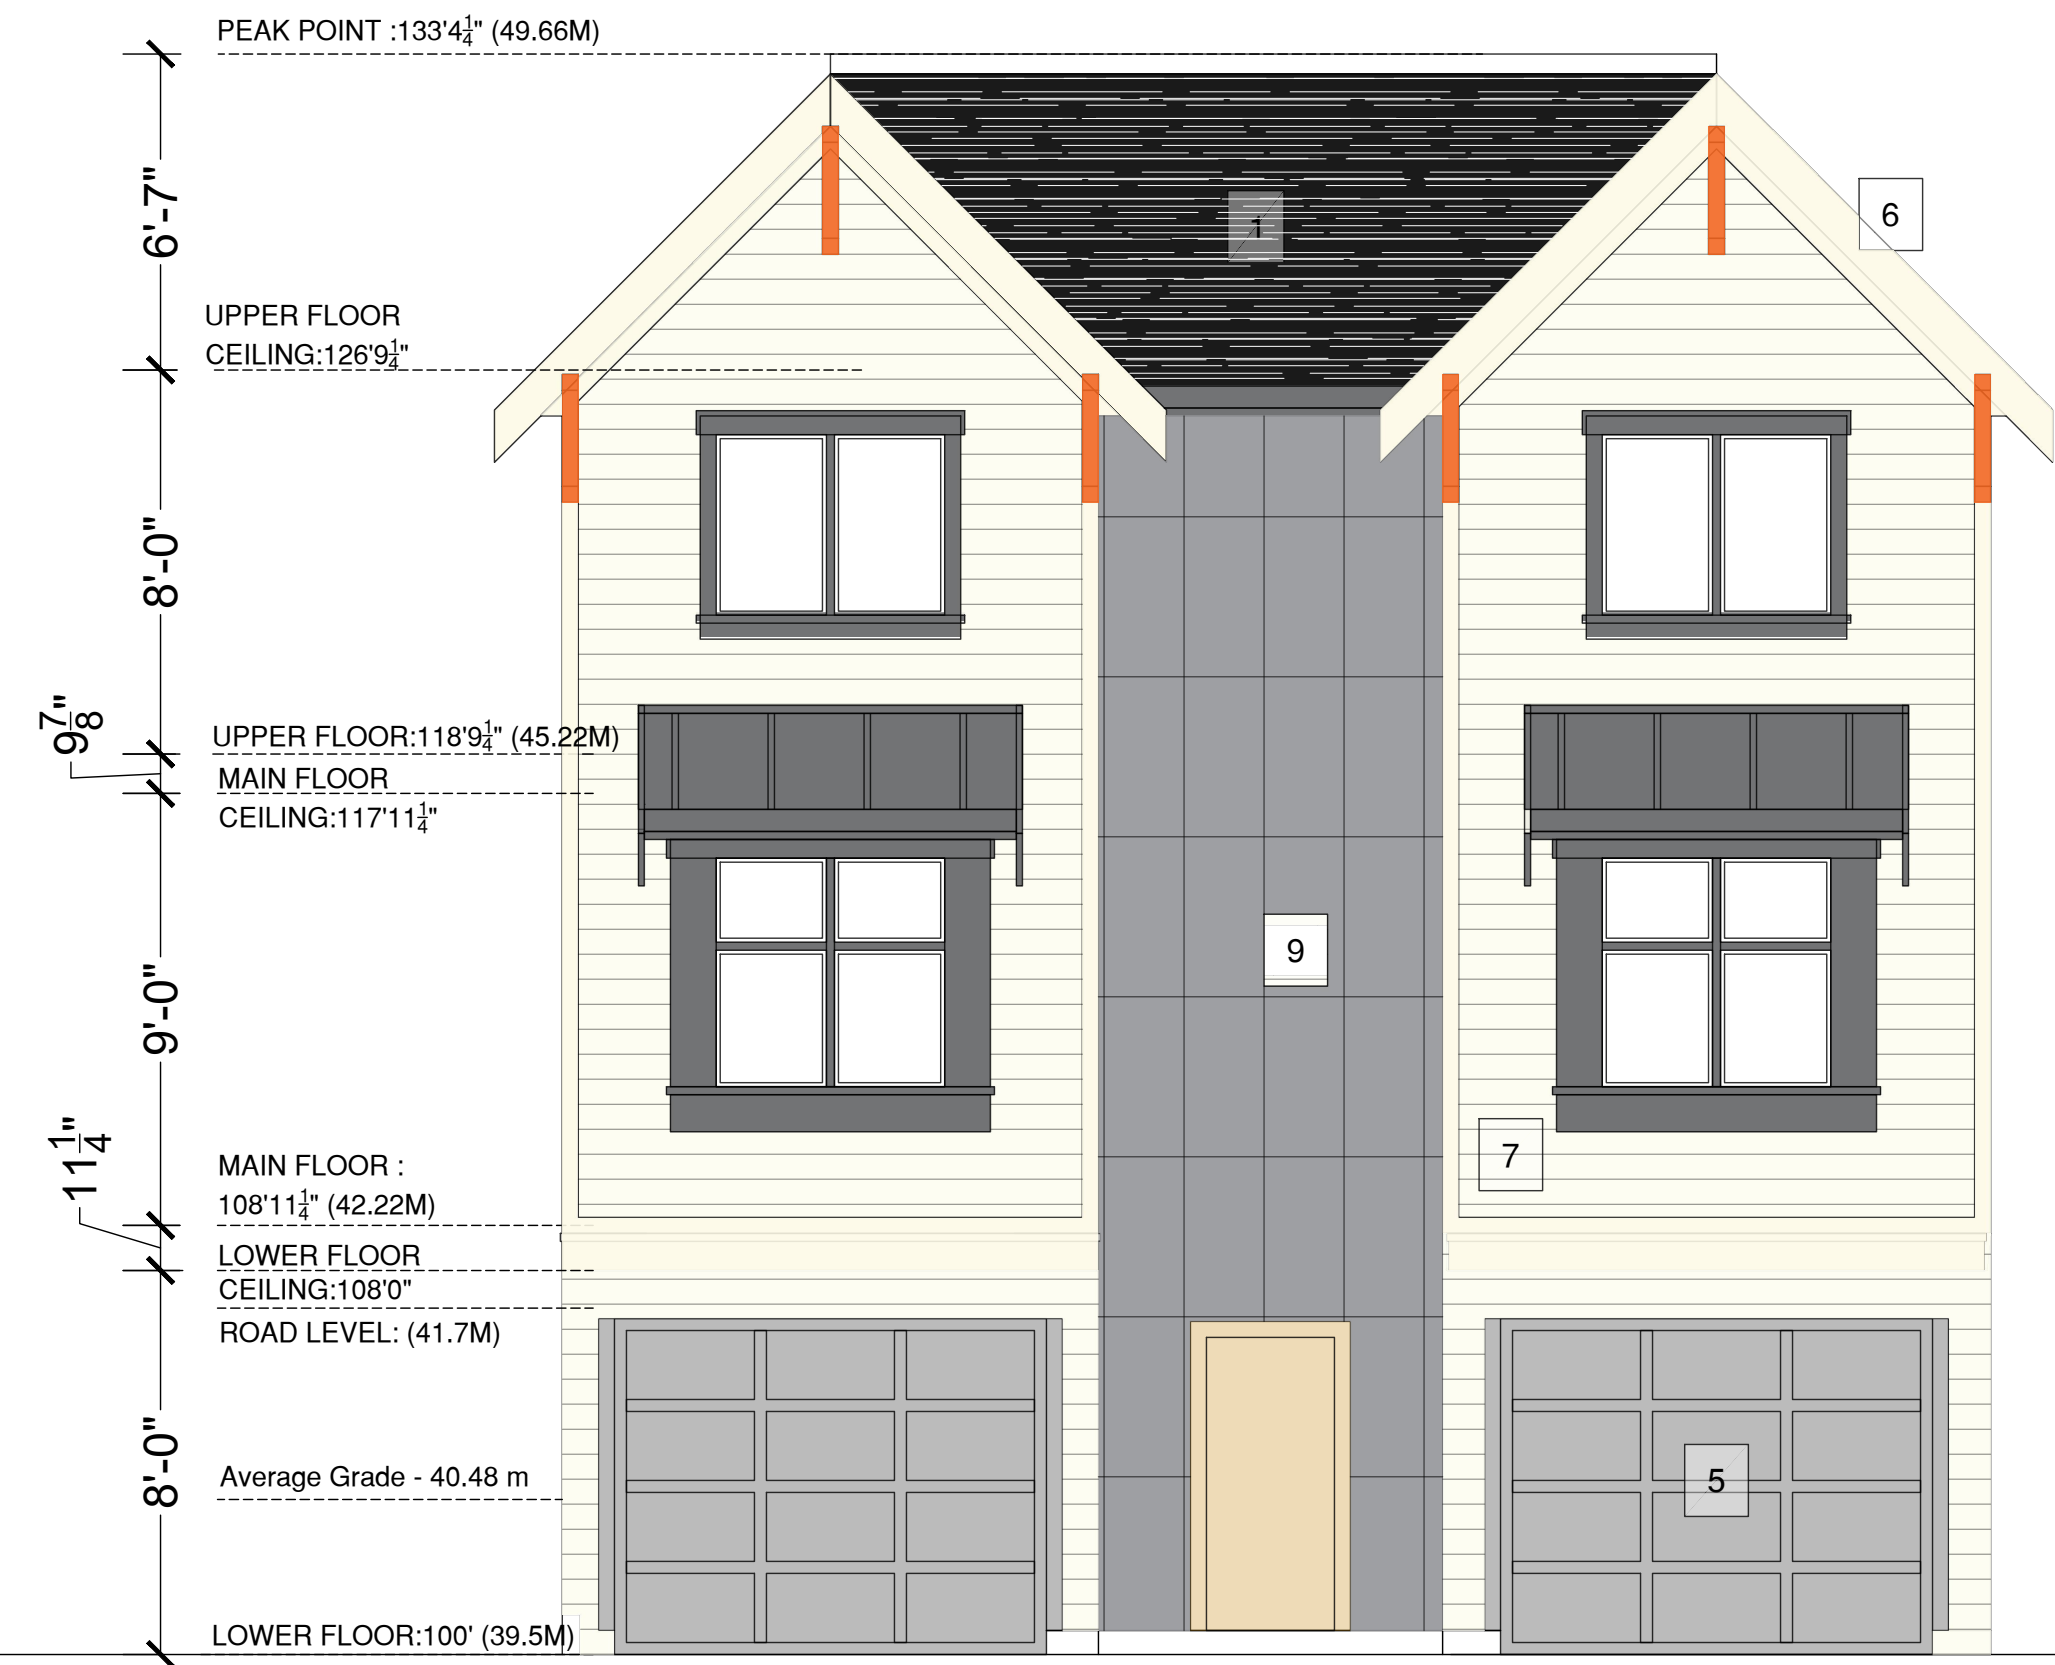


REAR ELEVATION

FINISHES & COLORS		
1		LAMINATED ASPHALT ROOF SHINGLES: PB MYSTIQUE SERIES ANTIQUE SLATE
2		METAL ROOF GENTEK GRAPHITE GRAY OR SIMILAR
3		ALUMINUM GUTTERS AND SOFFITS: GENTEK GRAPHITE GREY OR SIMILAR
4		FRONT ENTRY DOORS: WALNUT GEL STAIN
5		GARAGE DOORS & TRIMS & KNEE BRACES: SW 7647 CRUSHED ICE OR SIMILAR
6		BARGE BOARDS: SW 7068 GRIZZLE GRAY OR SIMILAR
7		HARDIE-HORIZONTAL PLANK SIDING LAPPED TO 6" EXPOSURE - COLOUR AS PER OWNERS SPECS
8		HARDIE PANELS GRAY SLATE COLOR
9		HARDIE SHINGLES

COMPONENT	MATERIAL	COLOUR
ENTRY DOORS	SOLID WOOD	WALNUT GEL STAIN
WINDOWS	VINYL	BLACK
SOFFIT ROOF	ALUMINUM	GENTEK GRAPHITE GRAY
SOFFIT- WINDOW SEATS	ALUMINUM	GENTEK GRAPHITE GRAY
EXTERIOR GUARDS	ALUMINUM	BLACK
FLASHINGS	METAL (PRE FIN.)	GENTEK GRAPHITE GRAY

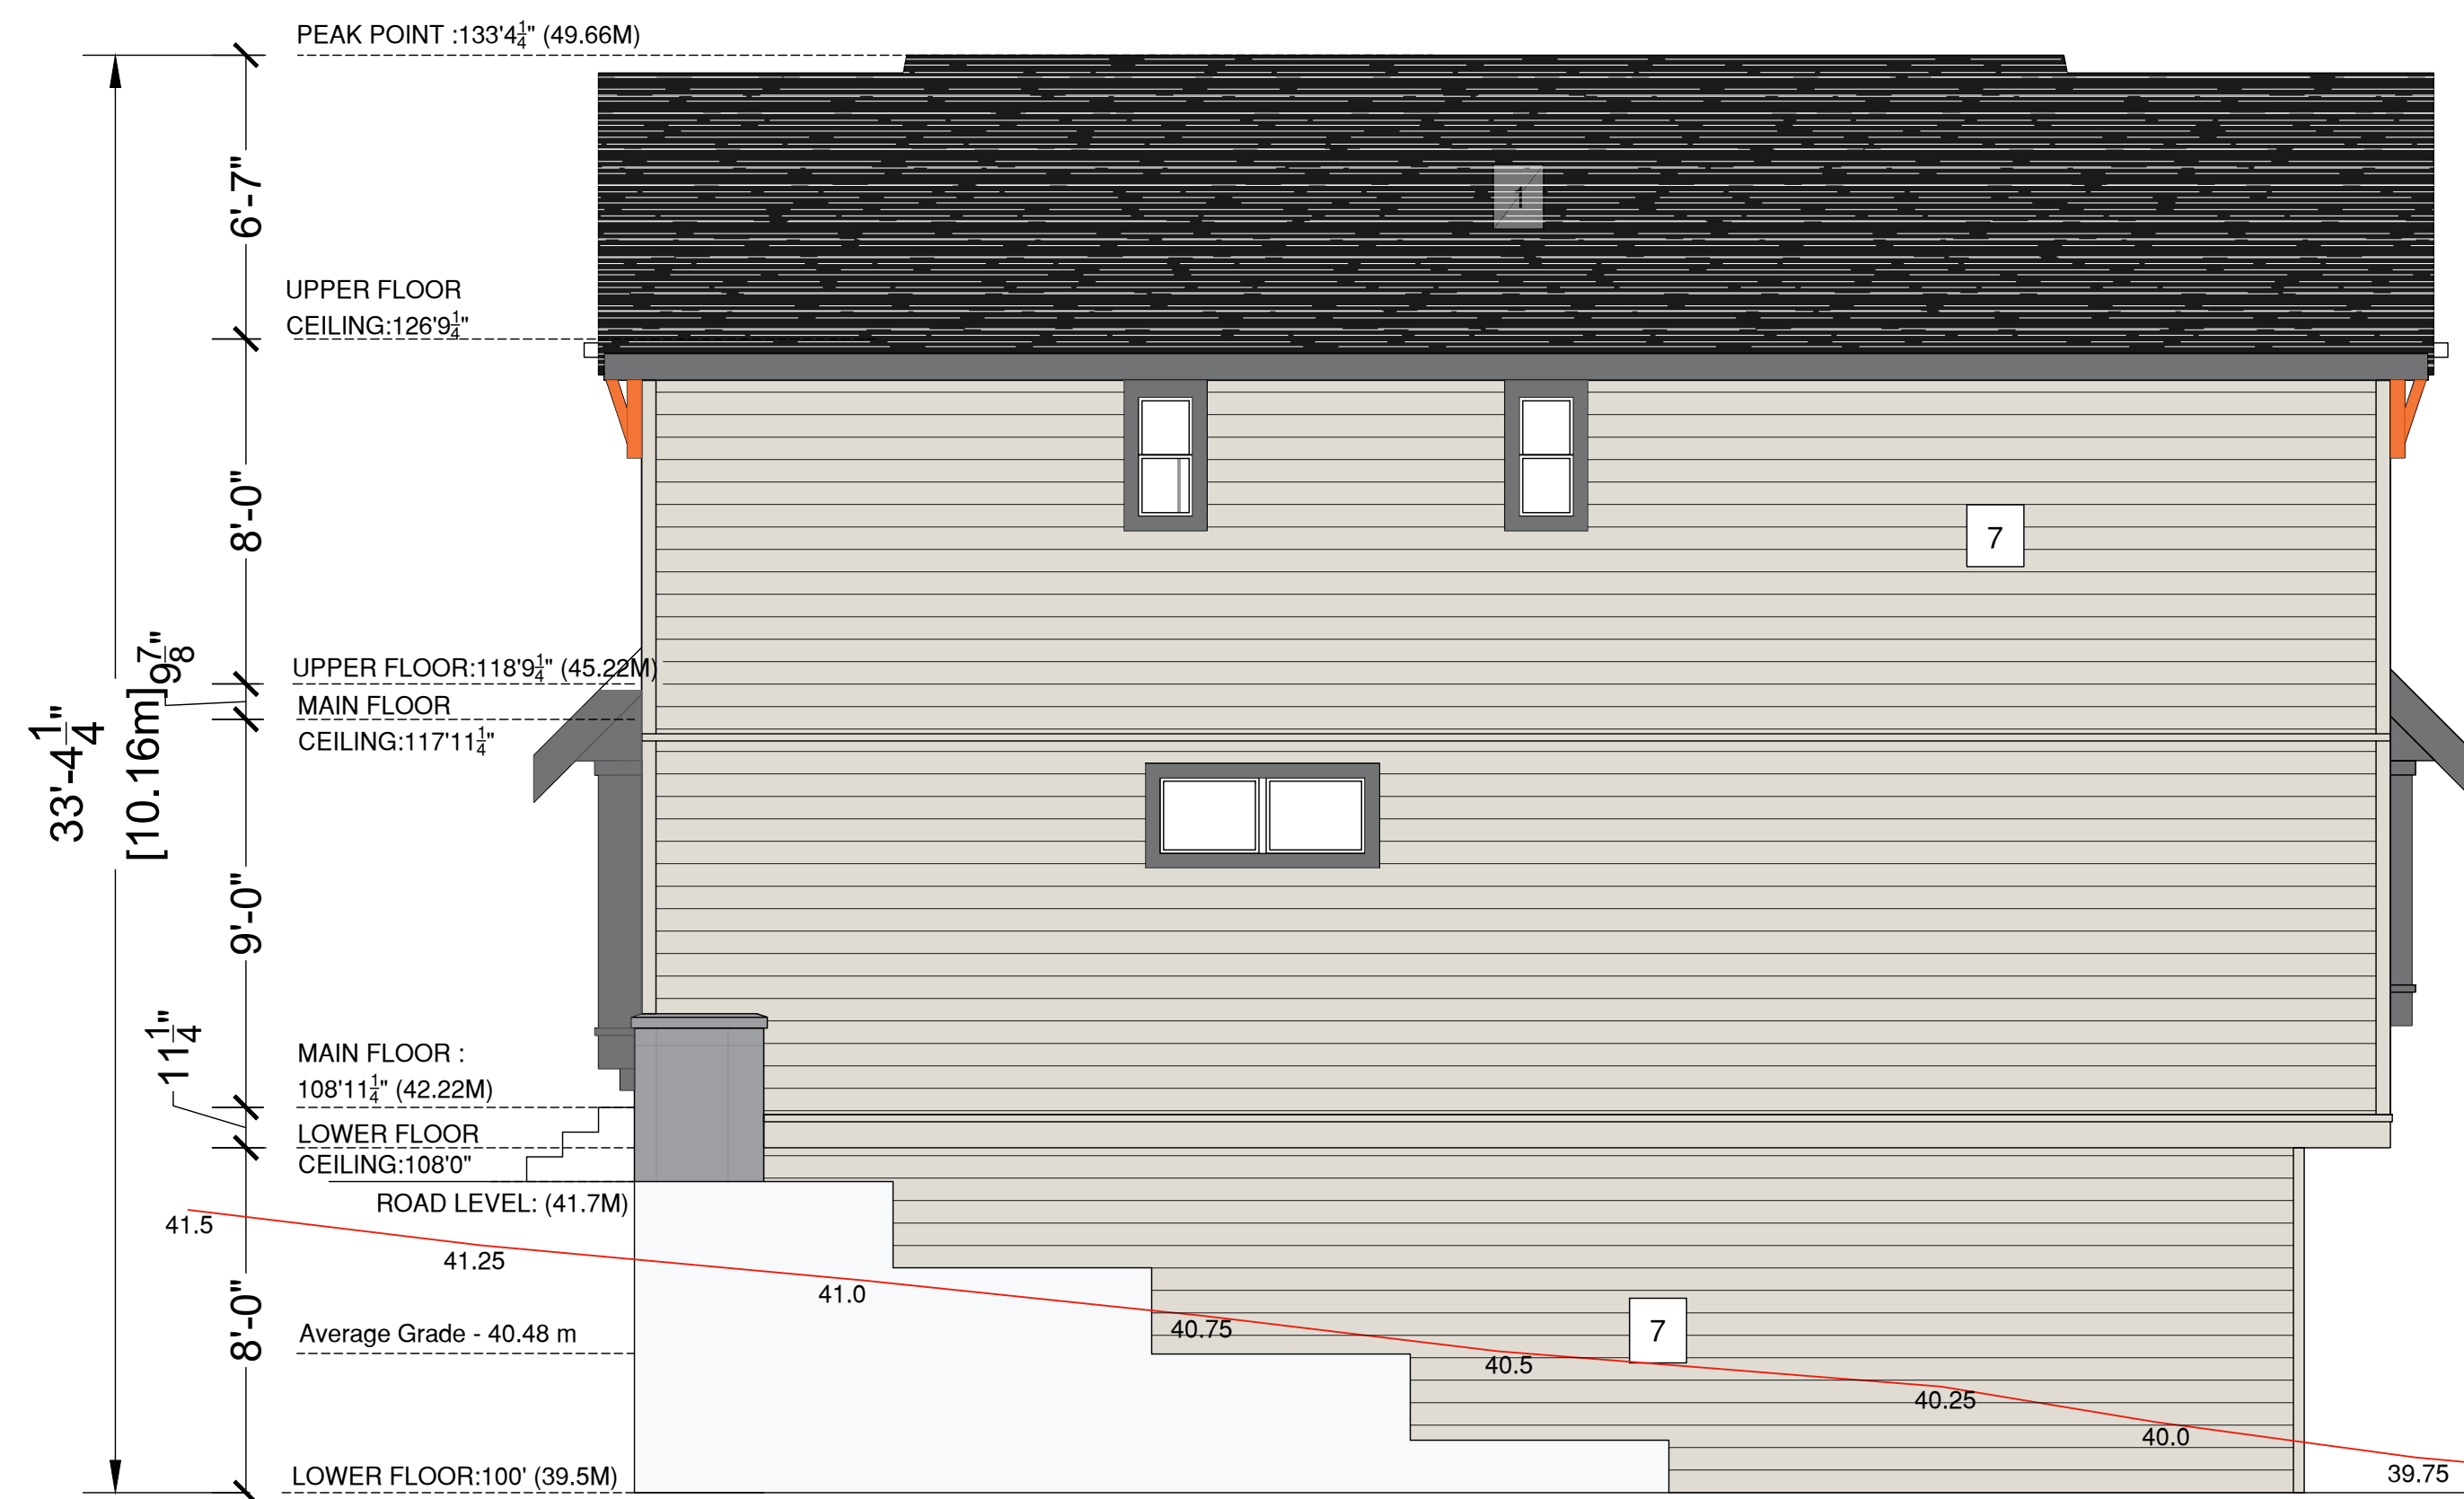

RIGHT SIDE ELEVATION

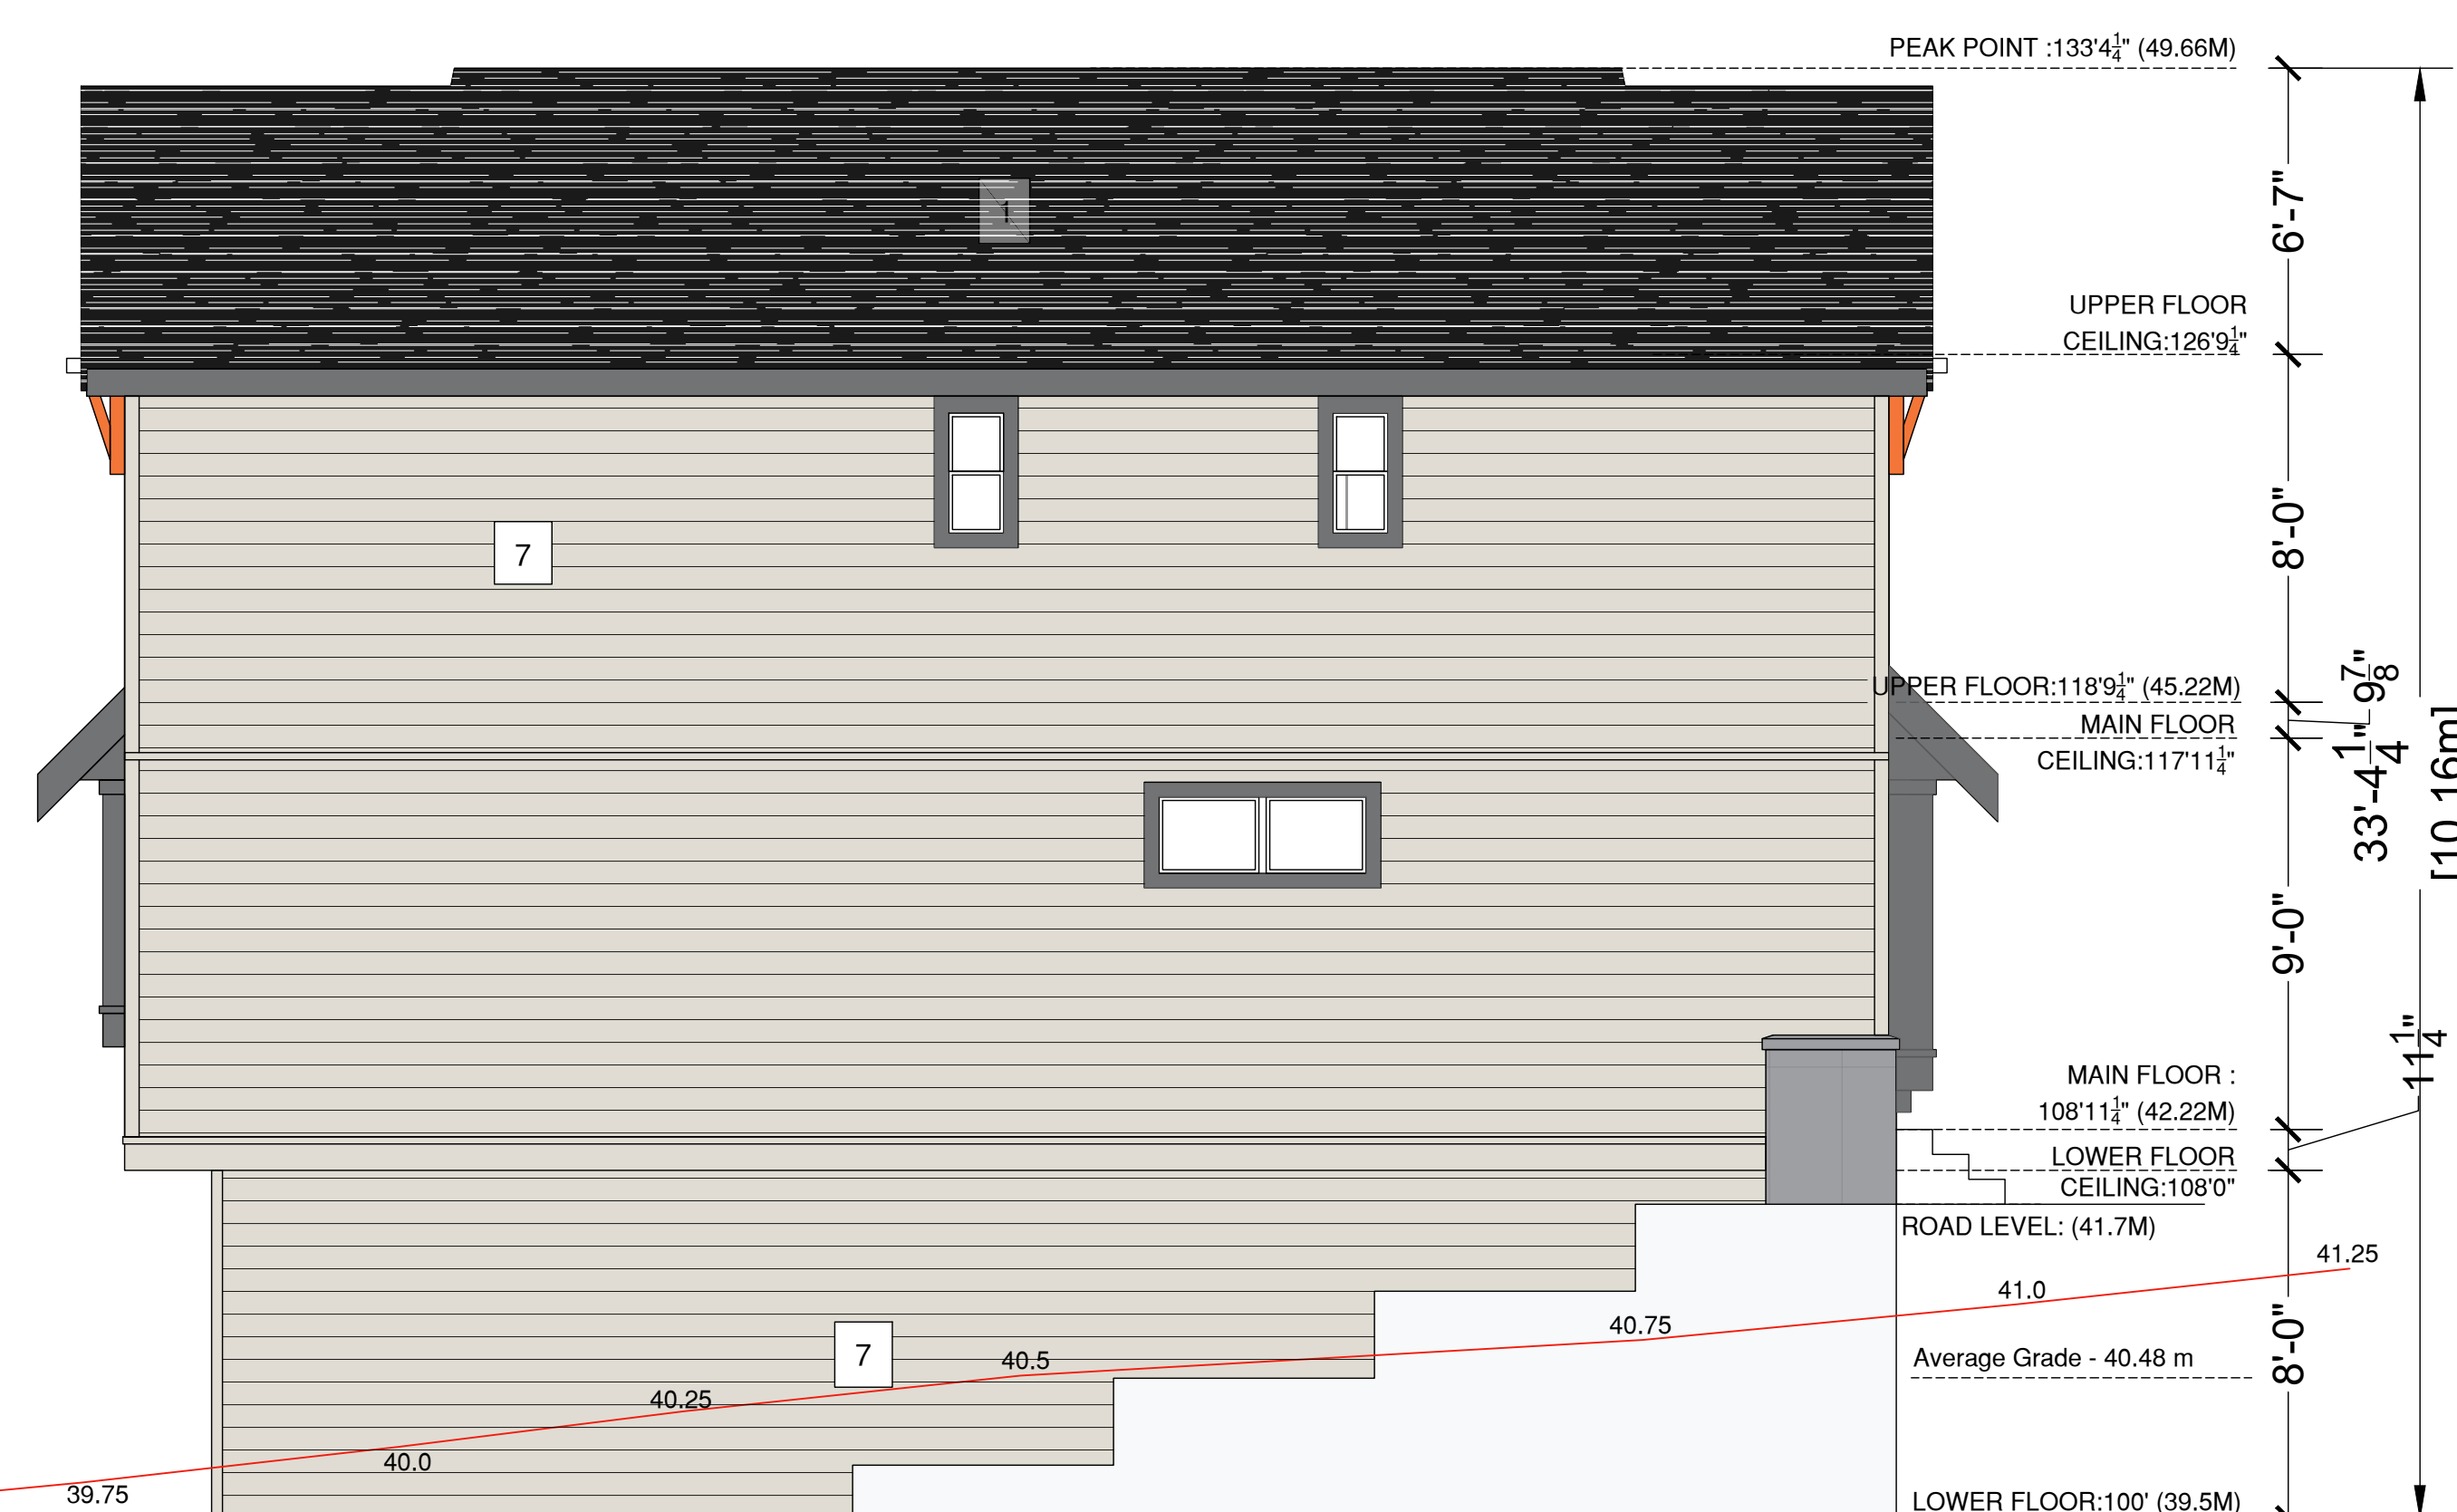

LEFT SIDE ELEVATION

306-807-1983

RECEIVED
DP1377
2025-MAR-12
Current Planning

4		
3		
2		
1	20-08-2024	ISSUED FOR DEVELOPMENT PERMIT
NO:	Date	Revisions

415 PRIDEAUX

CLIENT:

DRAWN BY: NS

CHECKED BY: RS

DRAWING TITLE:

BLOCK B ELEVATIONS

SCALE: AS MENTIONED

DATE: 30-05-2024

Page No:

6