


ISLAND HIGHWAY  
SEE HIGHWAY PLANS 33260S AND 13667 ABD 33807

continued to park land  
3M Wide

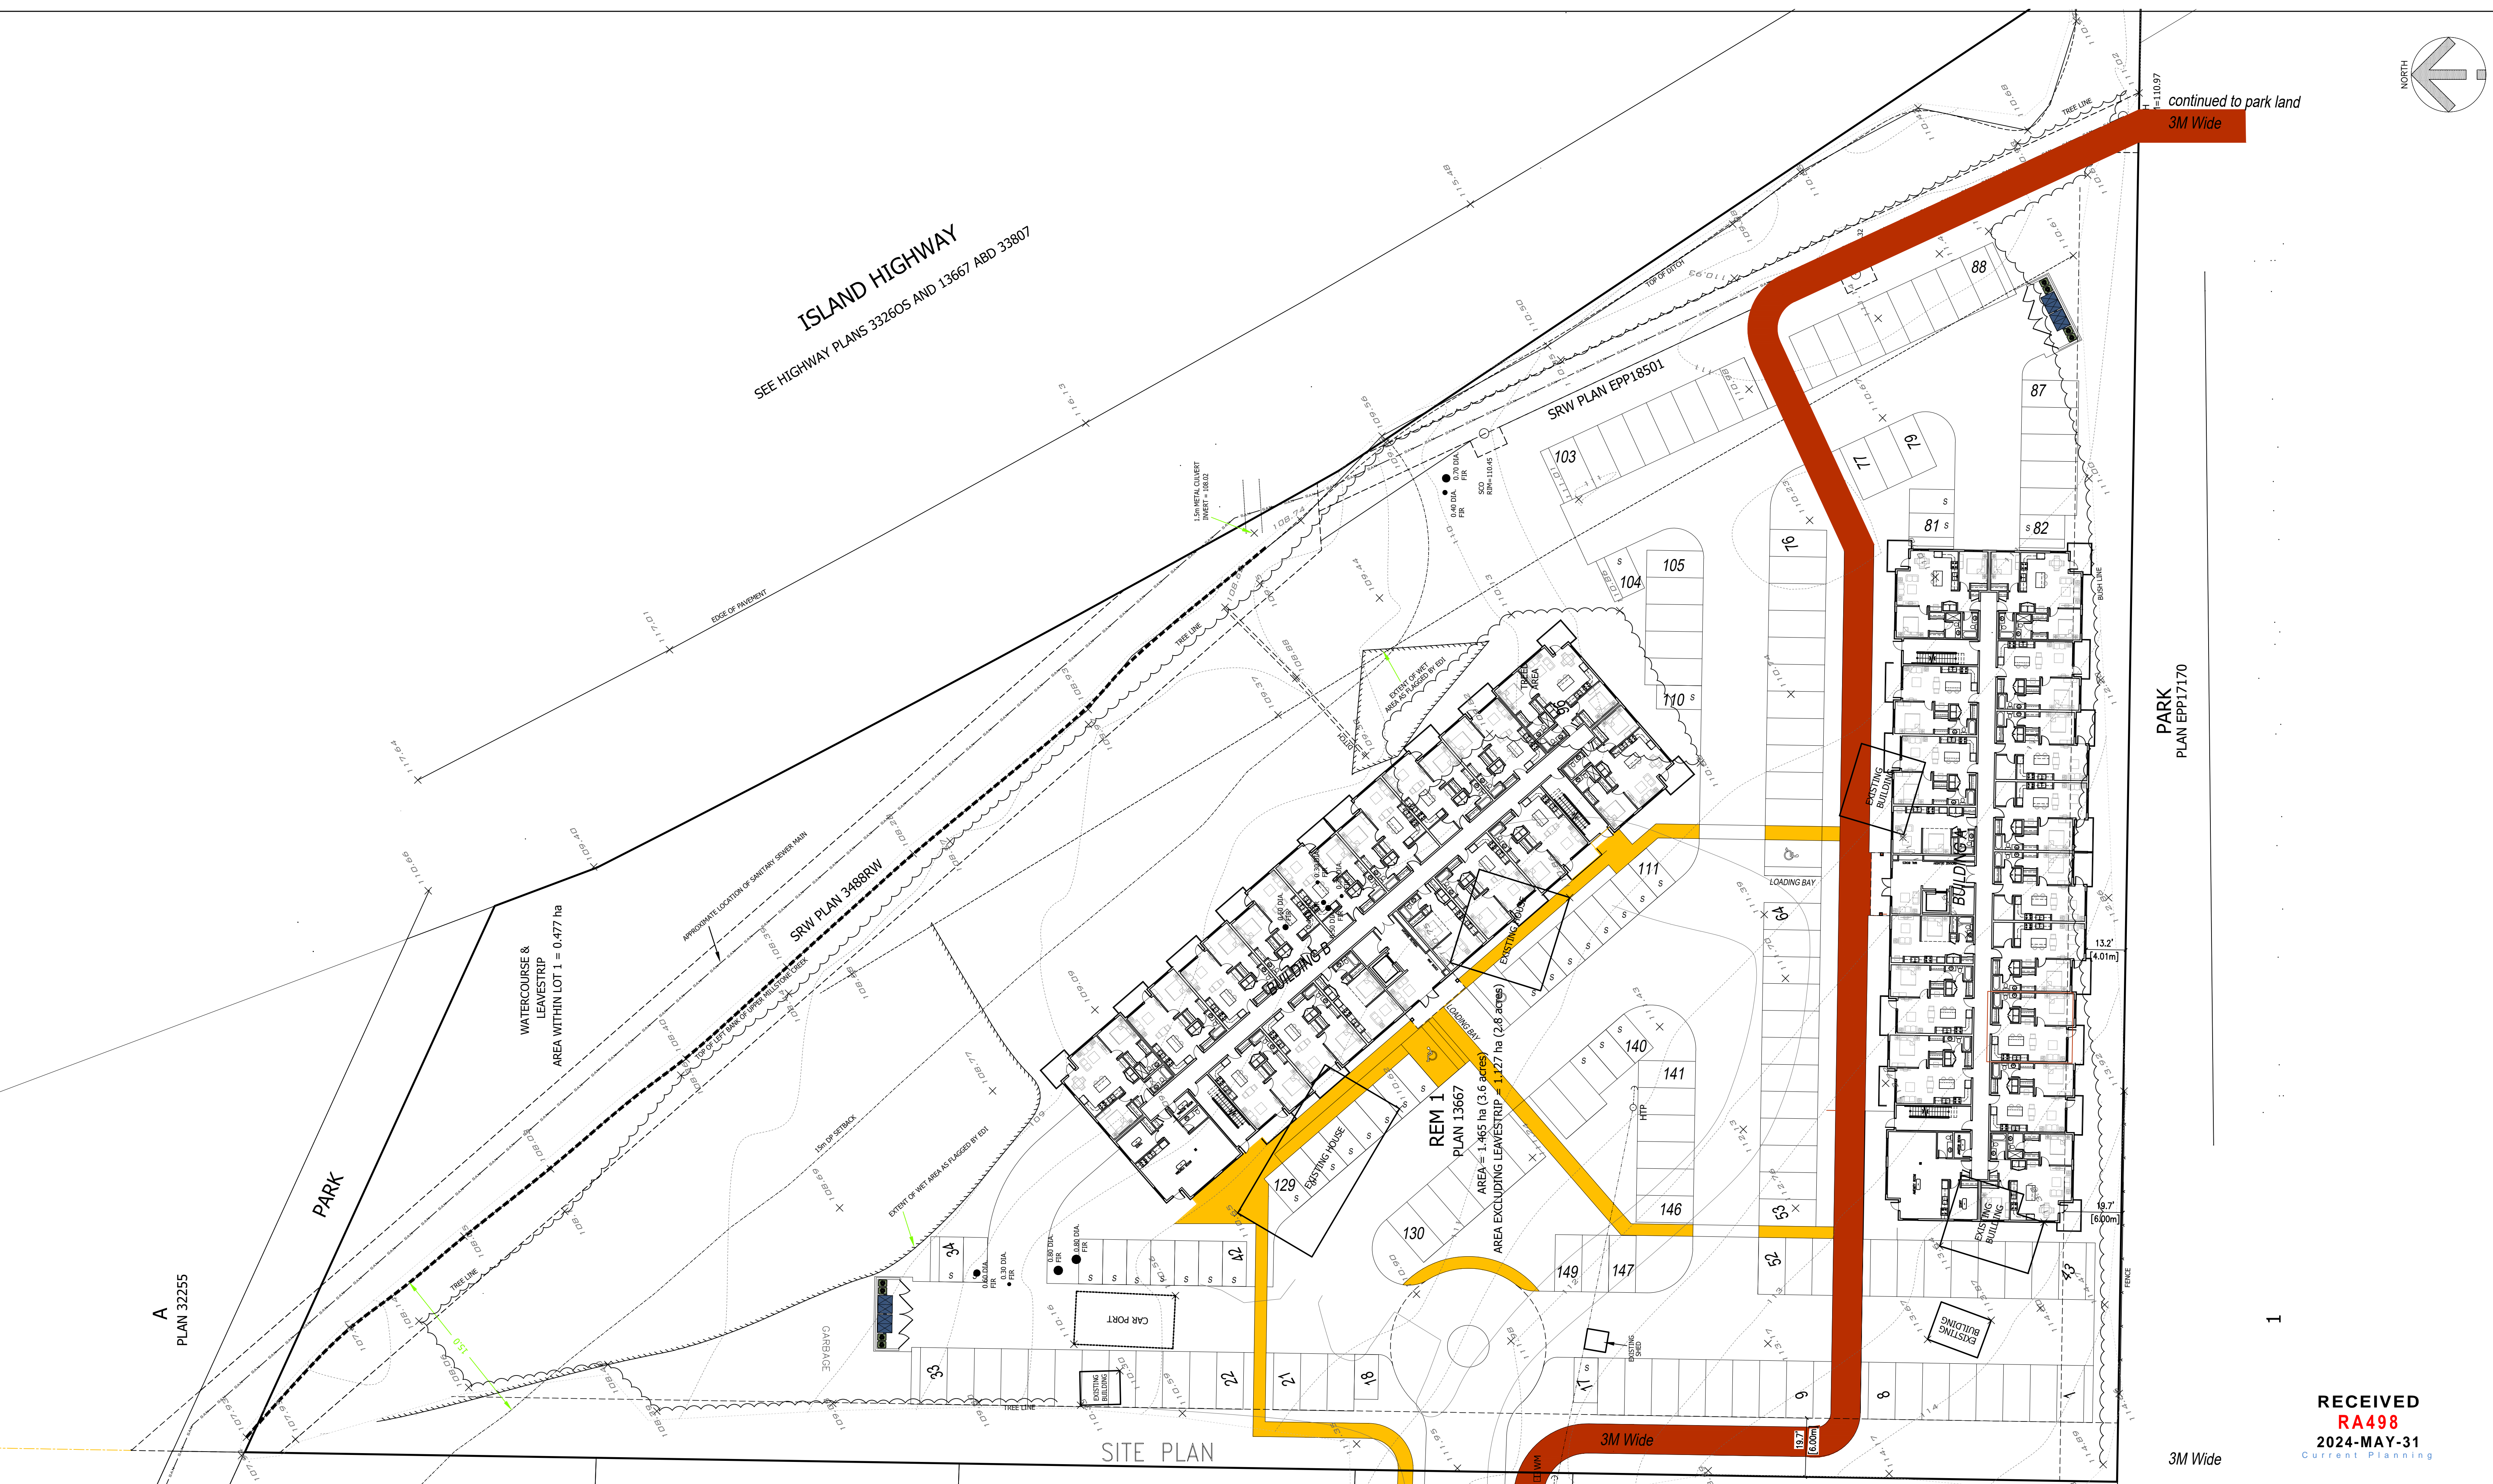

SITE PLAN


PARK  
PLAN EPP17170

1

RECEIVED  
RA498  
2024-MAY-31  
Current Planning

3M Wide

NOTES  
This drawing is an instrument of service...  
21  
AN 15154

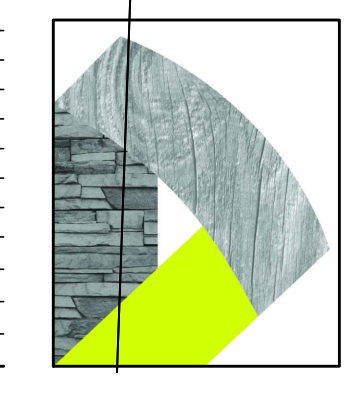

D-ARCHITECTUR  
6377 ICARUS DRIVE  
VANCOUVER, BC V6V 1N4  
T: 250-933-1931, E: T.FIROUZLI@SHAW.CA  
DARYOUSH FIROUZLI ARCHITECTURE INC.  
22  
AN 15154

ARCHITECT SEAL

CONSULTANT LOGO  
23  
AN 15154

CONSULTANT SEAL  
BERGEN-OP-ZOOM  
DRIVE

SCALE  
3/8" = 1'-0"  
DRAWN  
CHECKED  
DATE  
24 MAY 31

PROJECT  
BOZD  
5368 BERGEN OP-ZOOM DR.  
NANAIMO, BC  
24  
AN 15154

CLIENT  
TONY HARRIS  
PROJECT NO.  
2285

SHEET TITLE  
SITE PLAN  
PRELIMINARY  
PLAN 20202

SHEET NO.  
A1.1  
REVISION