

RECEIVED

RA510

 2024-AUG-23

 Current Planning

PROJECT ADDRESS

 1821, 1825, 1885 NORTHFIELD RD,

 NANAIMO, BC

SITE PLAN

PROJECT NO. 24-002



 DATE 2024-08-02

 SCALE As indicated

 DRAWN BY kat

 REVIEWED BY XV

A101

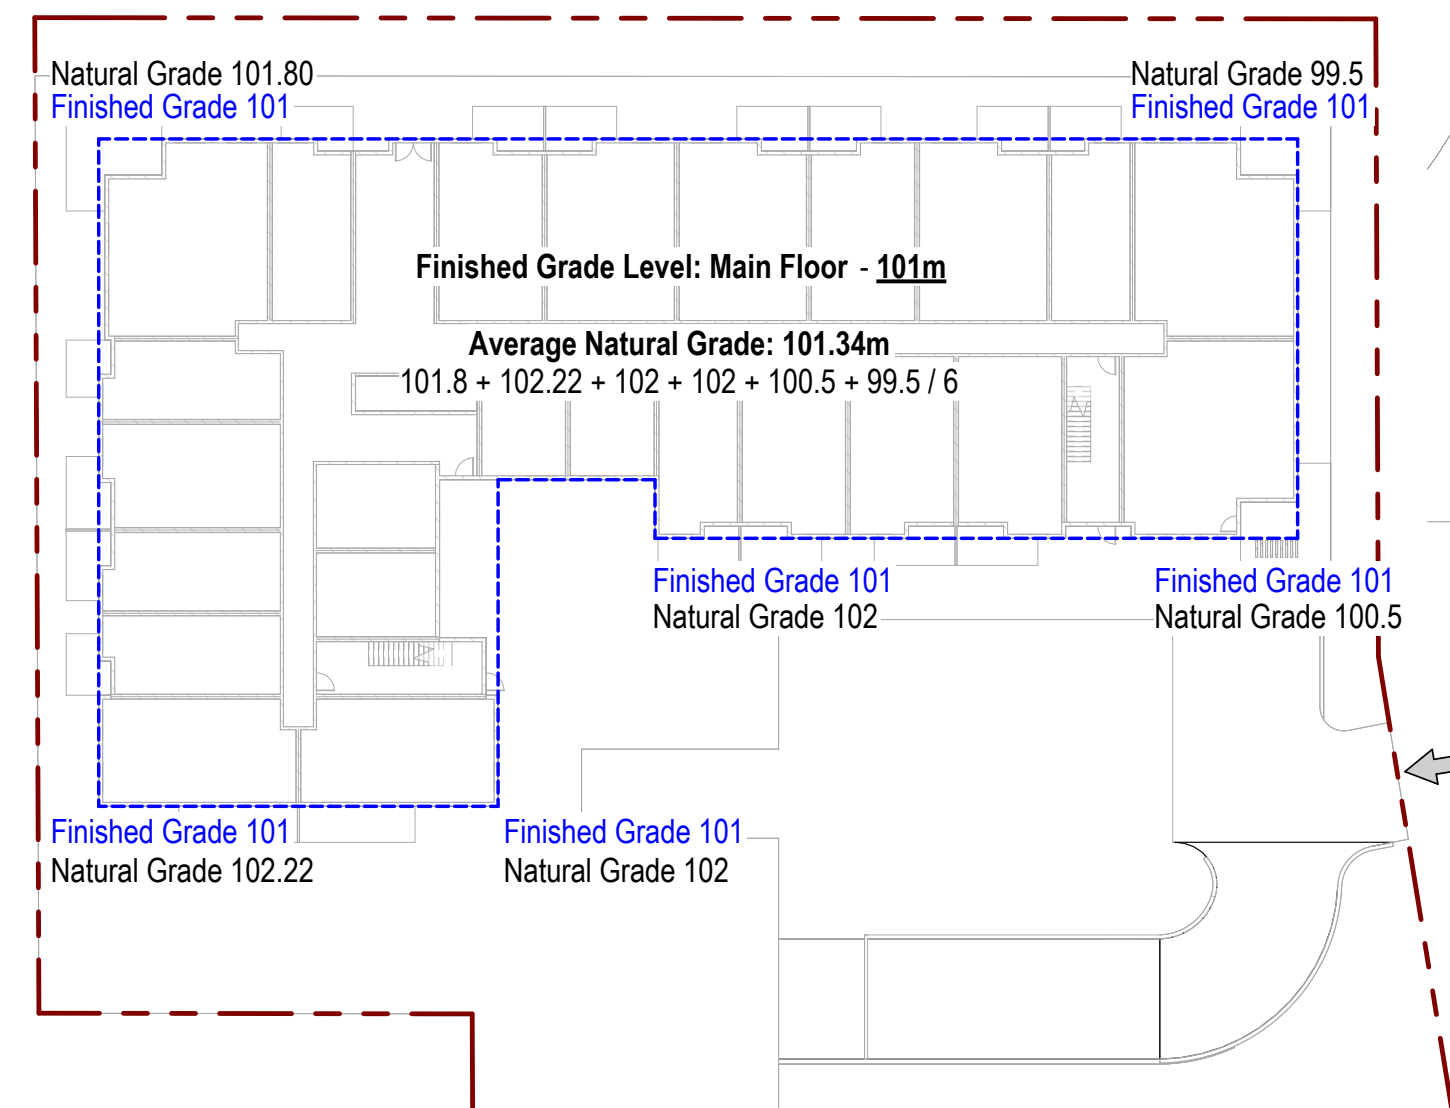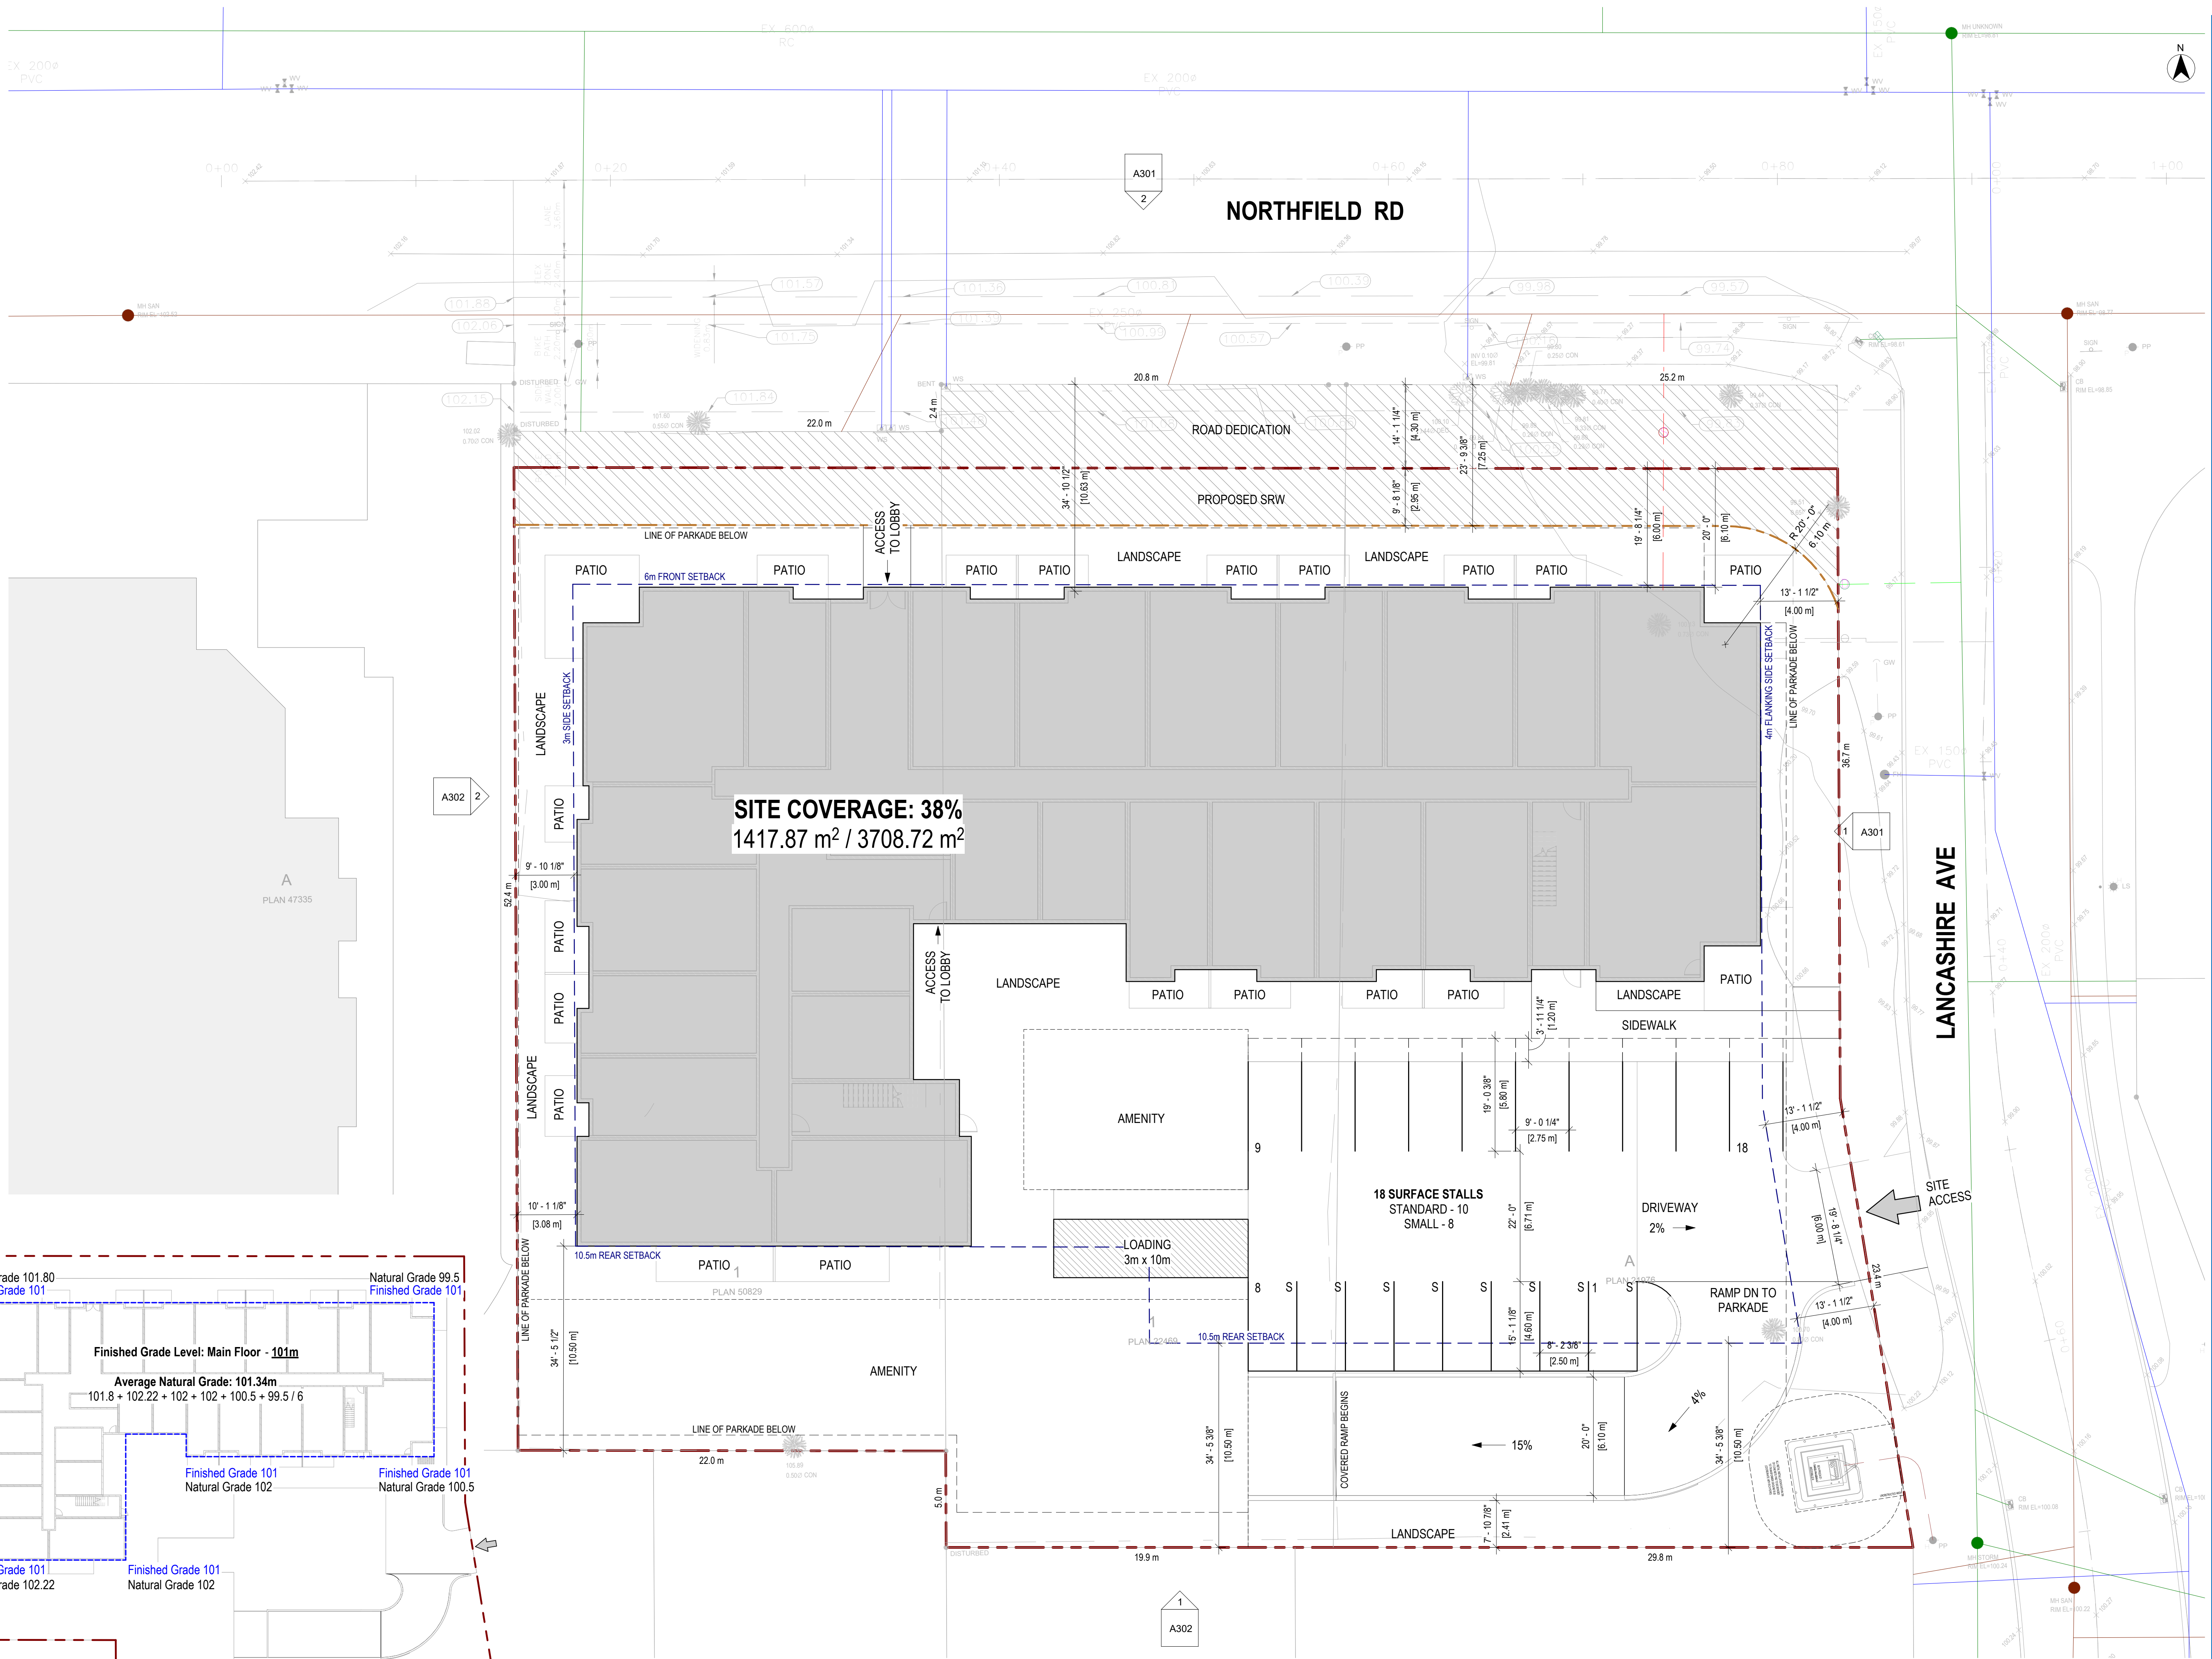

2 SITE PLAN - AVERAGE GRADE

1 SITE PLAN