

Revisions

© Copyright reserved. As instruments of service, these plans and designs are and at all times remain the property of Anderson Greenplan Ltd. To be used only for the project shown and may not be reproduced without written permission.

KEEPING HOUSE ADDITION
 2263 JINGLE POT ROAD


Greenplan
 1655 Cedar Road
 Nanaimo, B.C.
 (250) 722-3456
 www.greenplan.ca
 info@greenplan.ca

Designed Designer	Drawn Author	Checked Checker
Date 08/02/2022		
Project 22053		
Drawing # 22053-0802-71		
Scale 3/16" = 1'-0"		
Sheet Title SITEPLAN		
Sheet # A1		

PROPERTY LINE


1.5 M SETBACK LINE

SITE PLAN
 3/16" = 1'-0"

SRW (PLAN 39446)

1.5 M SETBACK LINE

PROPERTY LINE

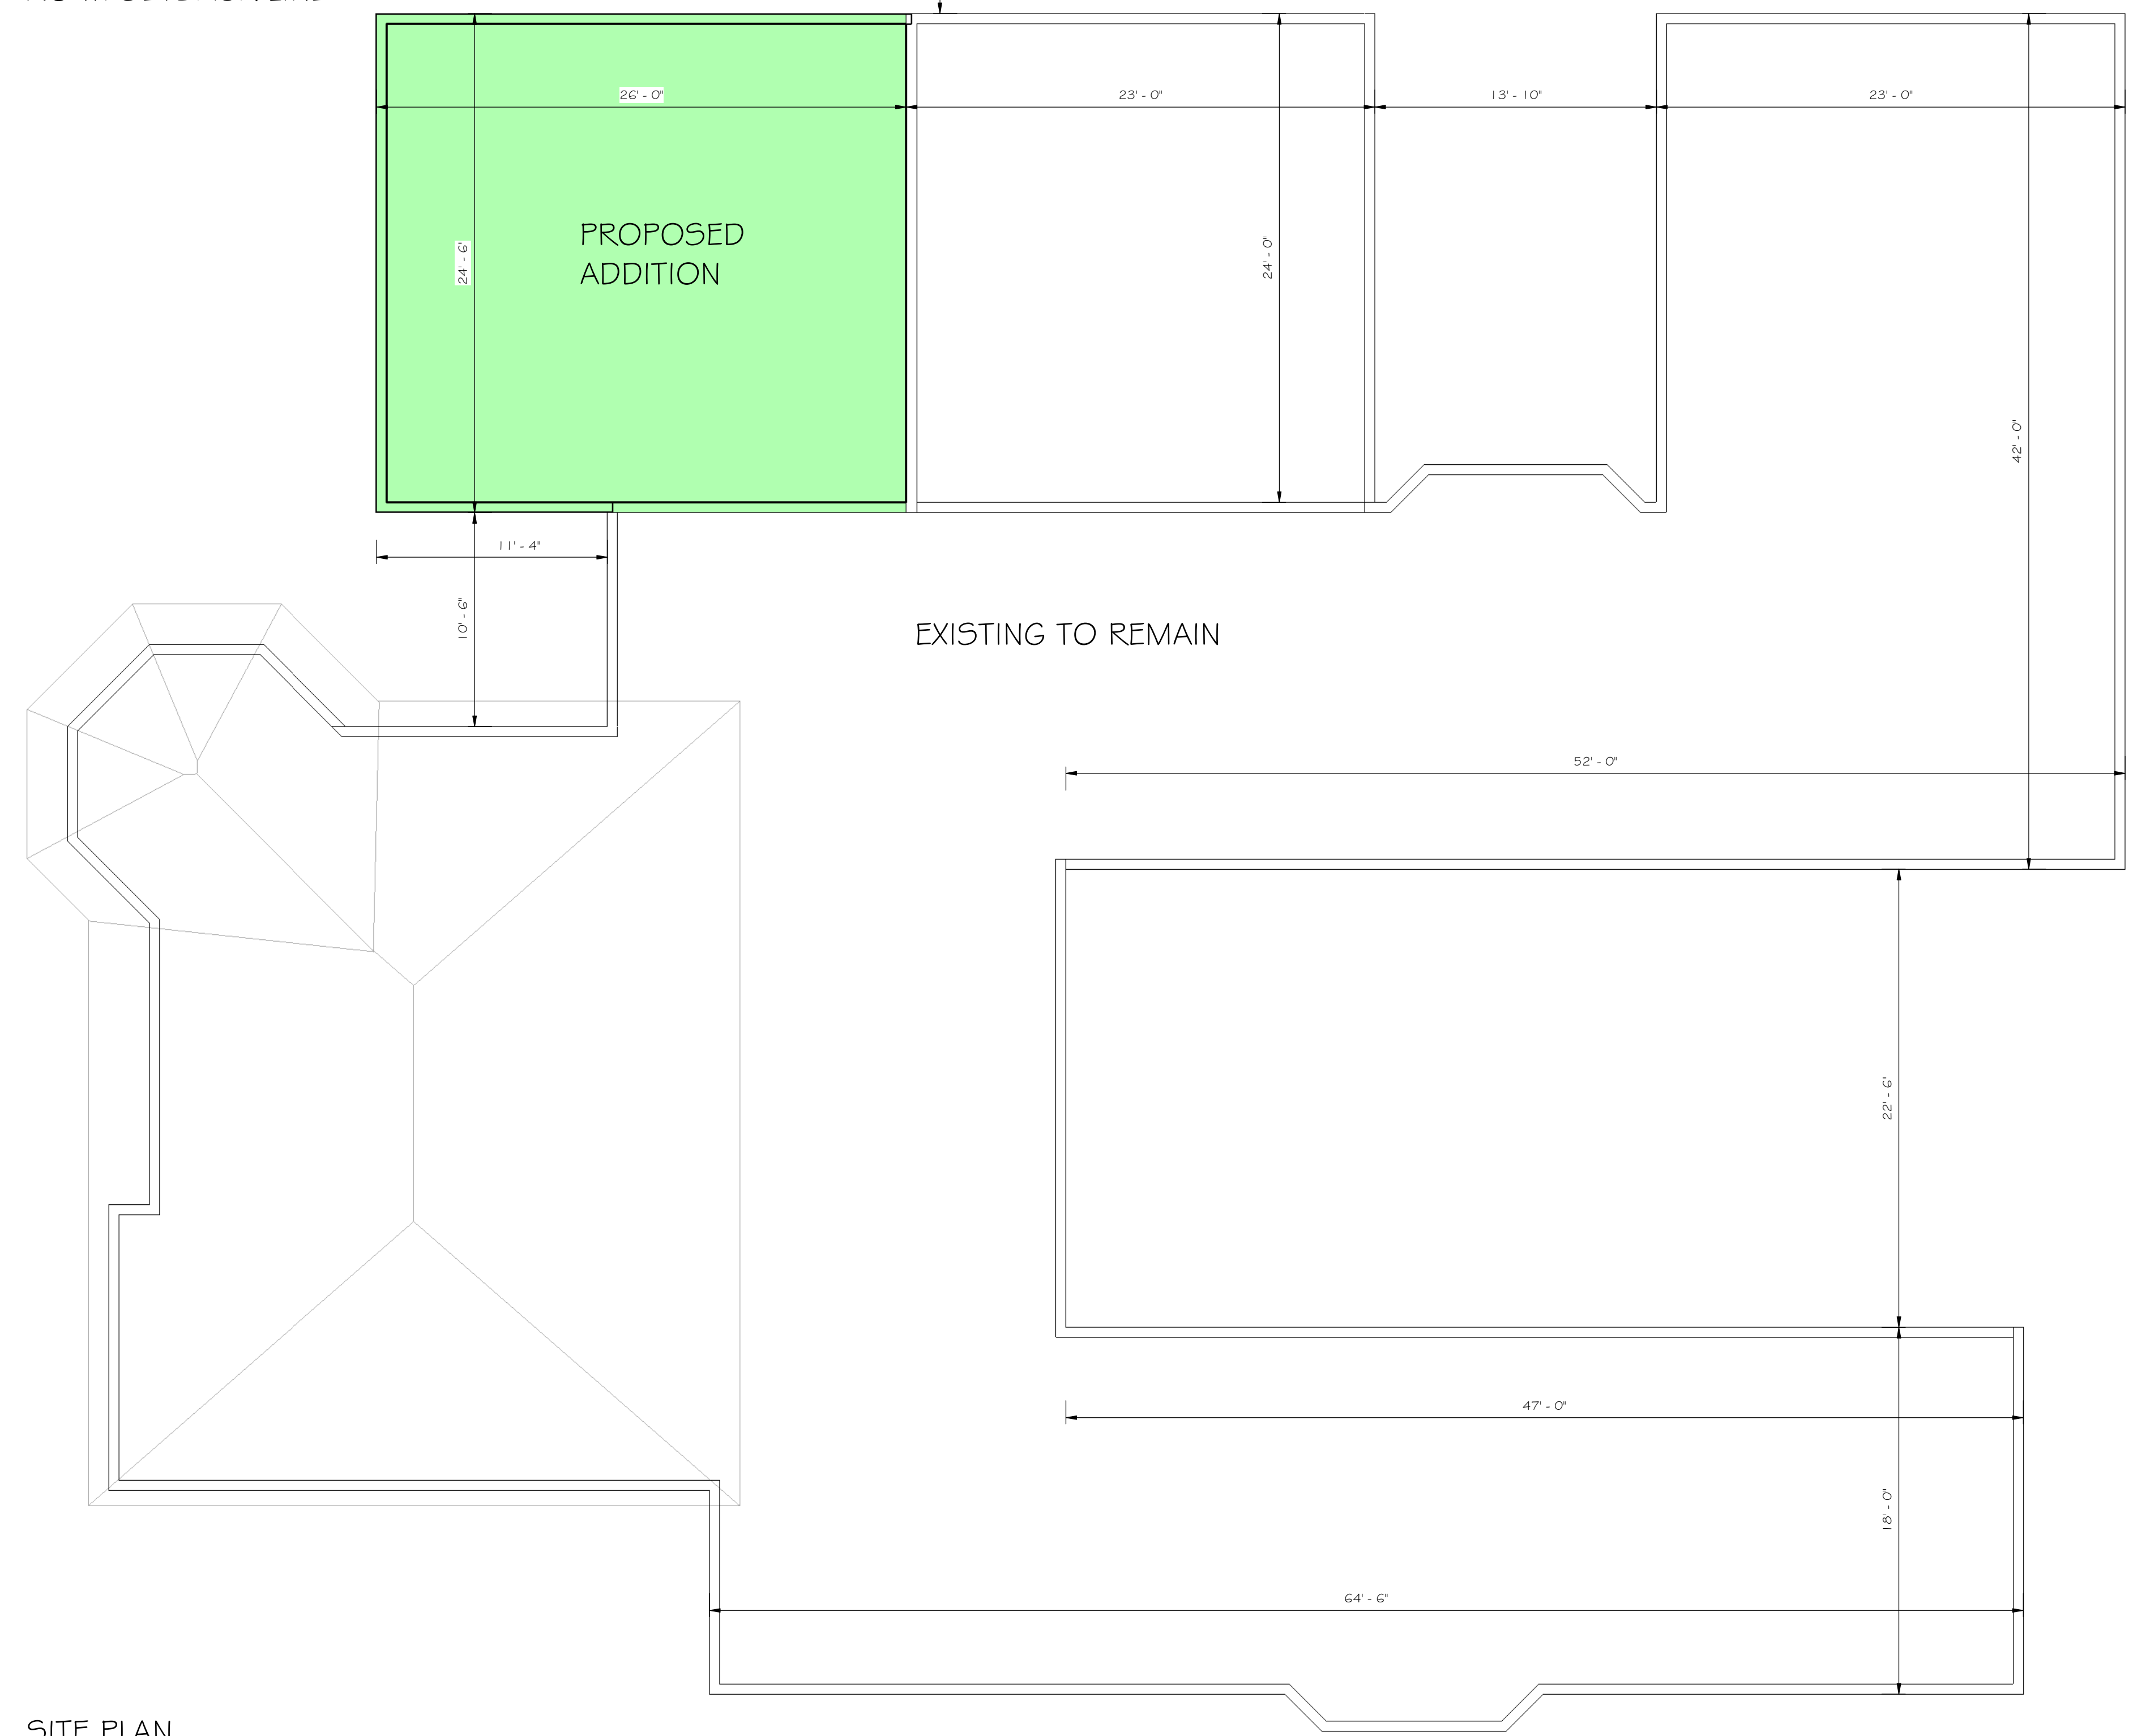

RECEIVED
RA511
 2024-SEP-17
 Current Planning