


TOWNSITE AREA UTILITY UPGRADES - PHASE I

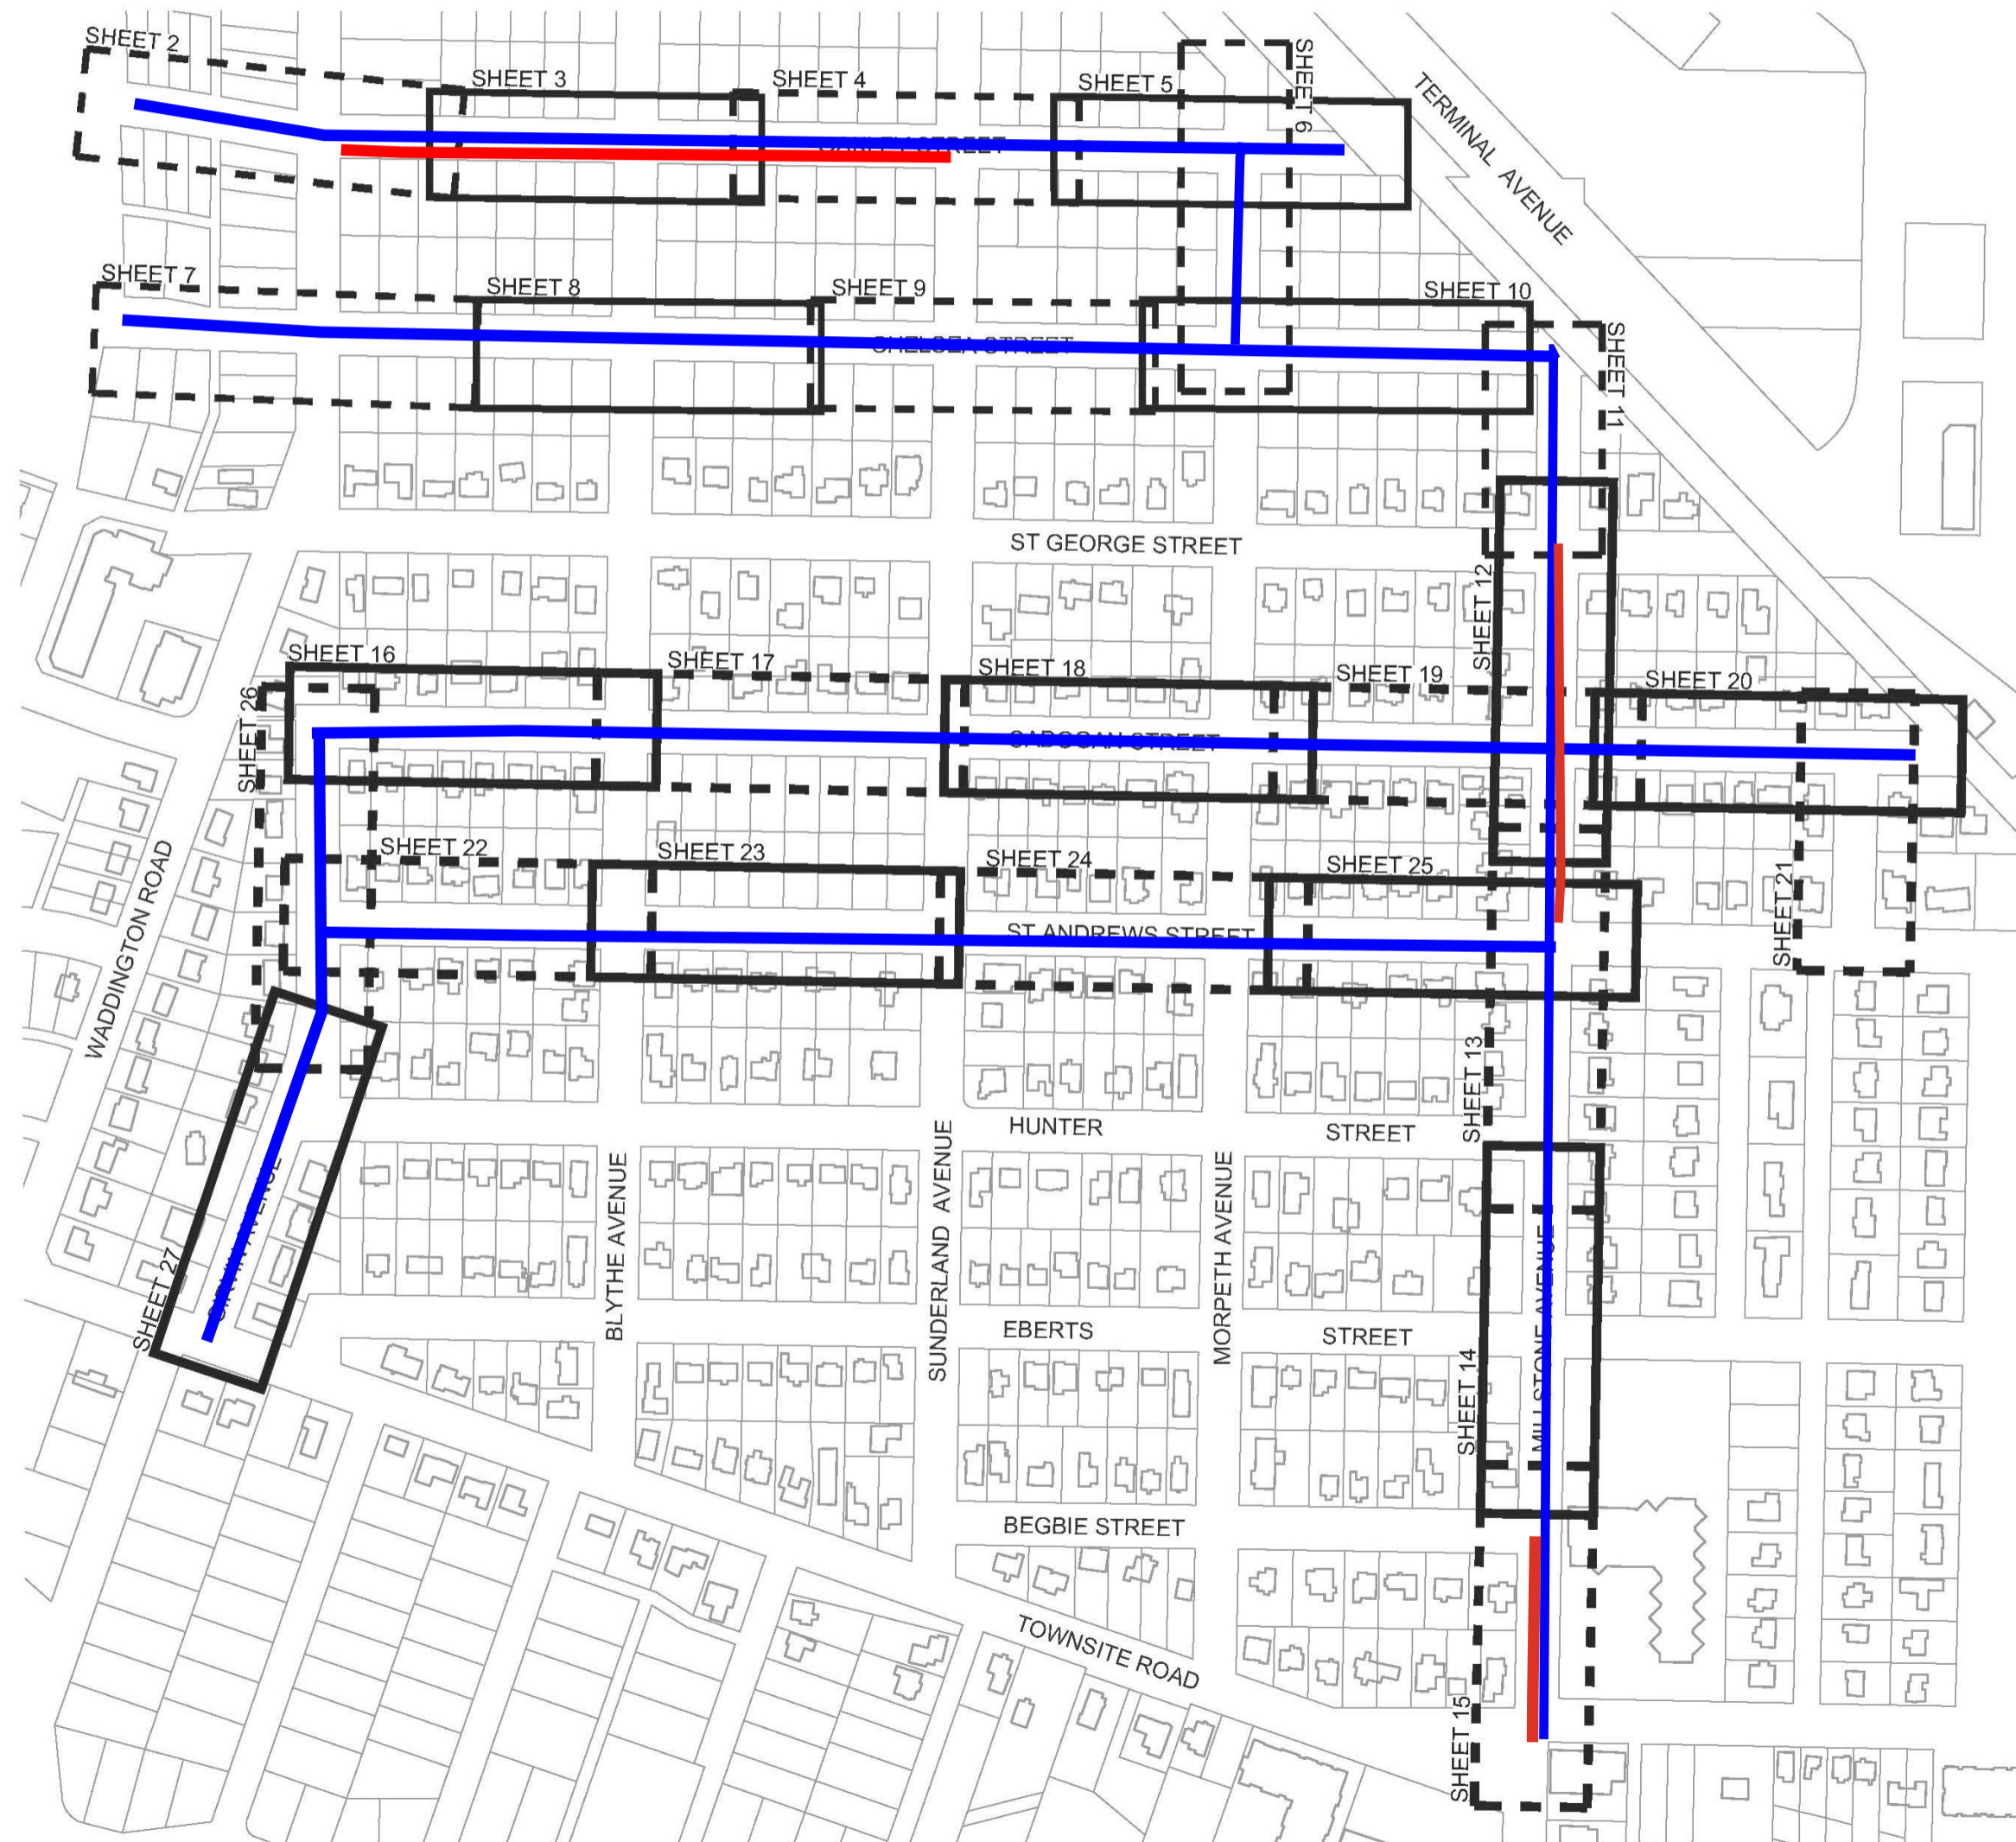

KEY PLAN
1:3000

LOCATION PLAN
1:5000

PHASE 1			
SHEET No.	DRAWING No.	PROJECT NAME	TITLE
1	27074	TOWNSITE AREA UTILITY UPGRADES - PHASE 1	COVER SHEET, KEY PLAN, LOCATION PLAN
2	27016	OAKLEY CRES (WADDINGTON RD)	WATERMAIN & SANITARY - PLAN AND PROFILE STA 2+000 TO 2+130
3	27017	OAKLEY ST (BLYTHE AVE)	WATERMAIN & SANITARY - PLAN AND PROFILE STA 2+130 TO 2+270
4	27018	OAKLEY ST (SUNDERLAND AVE)	WATERMAIN & SANITARY - PLAN AND PROFILE STA 2+270 TO 2+420
5	27019	OAKLEY ST (MORPETH AVE)	WATERMAIN - PLAN AND PROFILE STA 2+420 TO 2+560
6	27015	MORPETH AVE (OAKLEY ST TO CHELSEA ST)	WATERMAIN - PLAN AND PROFILE STA 1+430 TO 1+570
7	27020	CHELSEA CRES (WADDINGTON AVE)	WATERMAIN - PLAN AND PROFILE STA 3+000 TO 3+160
8	27021	CHELSEA ST (BLYTHE AVE)	WATERMAIN - PLAN AND PROFILE STA 3+160 TO 3+320
9	27022	CHELSEA ST (SUNDERLAND AVE)	WATERMAIN - PLAN AND PROFILE STA 3+320 TO 3+470
10	27023	CHELSEA ST (MORPETH AVE)	WATERMAIN & STORM - PLAN AND PROFILE STA 3+470 TO 3+640
11	27024	MILLSTONE AVE (CHELSEA ST TO ST GEORGE ST)	WATERMAIN - PLAN AND PROFILE STA 3+640 TO 3+750
12	27075	MILLSTONE AVE (ST. GEORGE ST TO CADOGAN ST)	WATERMAIN & SANITARY - PLAN AND PROFILE STA 4+000 TO 4+150
13	27076	MILLSTONE AVE (ST. ANDREWS ST TO HUNTER ST)	WATERMAIN & SANITARY - PLAN AND PROFILE STA 4+150 TO 4+300
14	27077	MILLSTONE AVENUE (HUNTER ST TO EBERTS ST)	WATERMAIN - PLAN AND PROFILE STA 4+300 TO 4+450
15	27078	MILLSTONE AVE (BEGBIE ST TO TOWNSITE RD)	WATERMAIN & SANITARY - PLAN AND PROFILE STA 4+450 TO 4+590
16	27079	CADOGAN ST (GIRVIN AVE TO BLYTHE AVE)	WATERMAIN - PLAN AND PROFILE STA 5+000 TO 5+150
17	27080	CADOGAN ST (BLYTHE AVE TO SUNDERLAND AVE)	WATERMAIN - PLAN AND PROFILE STA 5+150 TO 5+300
18	27081	CADOGAN ST (SUNDERLAND AVE TO MORPETH AVE)	WATERMAIN - PLAN AND PROFILE STA 5+300 TO 5+450
19	27082	CADOGAN ST (MORPETH AVE TO MILLSTONE AVE)	WATERMAIN - PLAN AND PROFILE STA 5+450 TO 5+600
20	27083	CADOGAN ST (MILLSTONE AVE TO NORTHUMBERLAND AVE)	WATERMAIN - PLAN AND PROFILE STA 5+600 TO 5+750
21	27084	NORTHUMBERLAND AVE (CADOGAN ST TO ST. ANDREWS ST)	WATERMAIN - PLAN AND PROFILE STA 6+000 TO 6+100
22	27085	ST. ANDREWS ST (GIRVIN AVE TO BLYTHE AVE)	WATERMAIN - PLAN AND PROFILE STA 7+000 TO 7+140
23	27086	ST. ANDREWS ST (BLYTHE AVE TO SUNDERLAND AVE)	WATERMAIN - PLAN AND PROFILE STA 7+140 TO 7+290
24	27087	ST. ANDREWS ST (SUNDERLAND AVE TO MORPETH AVE)	WATERMAIN - PLAN AND PROFILE STA 7+290 TO 7+420
25	27088	ST. ANDREWS ST (MORPETH AVE TO MILLSTONE AVE)	WATERMAIN - PLAN AND PROFILE STA 7+420 TO 7+580
26	27089	GIRVIN AVE (CADOGAN ST TO ST. ANDREWS ST)	WATERMAIN - PLAN AND PROFILE STA 8+000 TO 8+150
27	27090	GIRVIN AVE (HUNTER ST TO TOWNSITE RD)	WATERMAIN - PLAN AND PROFILE STA 8+150 TO 8+310
28	27091	MILLSTONE AVE (ST. GEORGE ST TO HUNTER ST)	SURFACE RESTORATION STA 10+000 TO 10+320
29	27092	MILLSTONE AVE (EBERTS ST TO TOWNSITE RD)	SURFACE RESTORATION STA 10+320 TO 10+580
30	27093	DETAIL SHEET I	DETAILS AND WATER ASSESSMENT TABLE I
31	27094	DETAIL SHEET II	WATER ASSESSMENT TABLE II