


SCHEDULE A

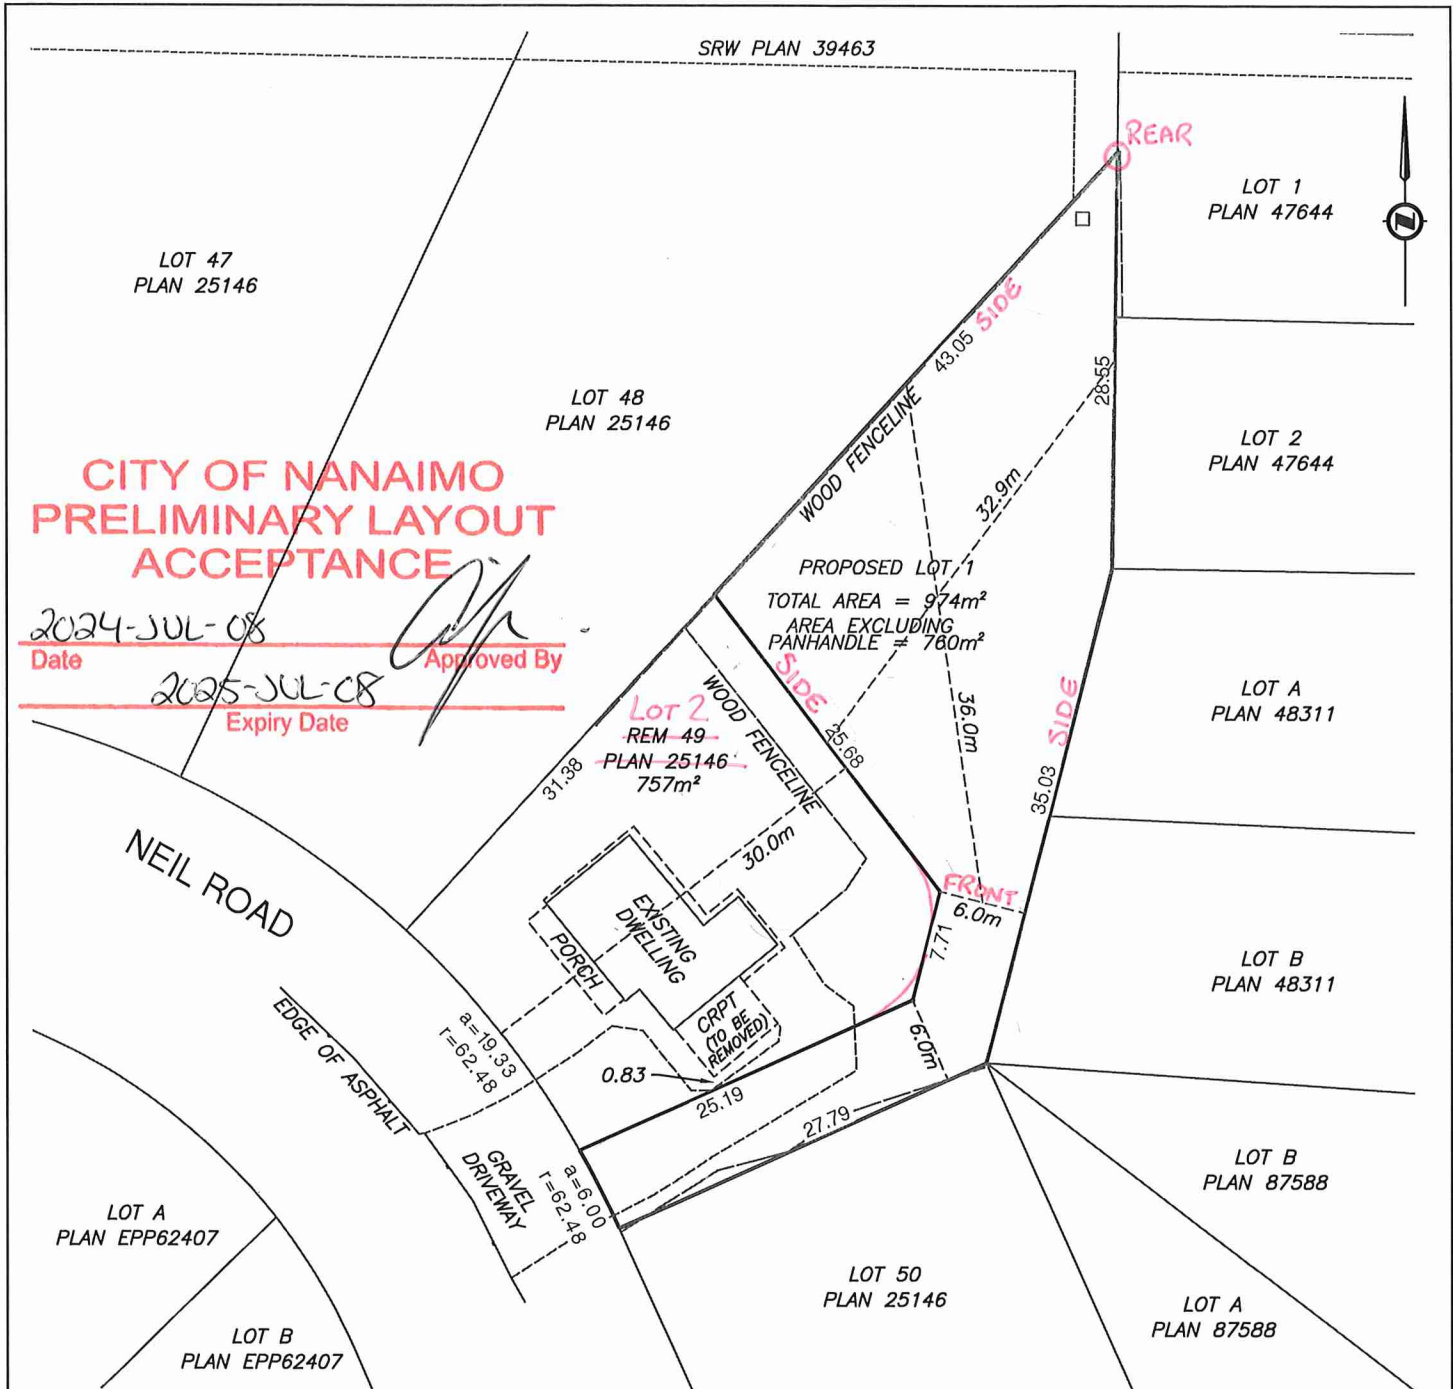

THIS REPORT HAS BEEN PREPARED FOR THE EXCLUSIVE USE OF OUR CLIENT.

ALL RIGHTS RESERVED. NO PERSON MAY COPY, REPRODUCE, TRANSMIT, OR ALTER THIS DOCUMENT IN WHOLE OR IN PART WITHOUT THE CONSENT OF 3D GEOMATICS INC/3D LAND SURVEYING INC.

3D GEOMATICS INC/3D LAND SURVEYING INC. ACCEPT NO RESPONSIBILITY OR LIABILITY FOR ANY DAMAGES THAT MAY BE SUFFERED BY A THIRD PARTY AS A RESULT OF ANY DECISIONS MADE, OR ACTIONS TAKEN BASED ON THIS DOCUMENT.

PROJECT NO. 23062

CLIENT	Robert and Cheryl Terris		DWG. NO.
SCALE	1:500	DATE	2024-06-20
DRAWN BY	CS	SURVEYED BY	XS
CHECKED BY	AGS	APPROVED BY	TK
			REV. 3

3D Geomatics Land Surveying

SKETCH PLAN

PROPOSED SUBDIVISION
 2234 NEIL DRIVE, NANAIMO, BC

PLOT DATE: June 20, 2024 - G:\Shared drives\23062\23062 - 2234 Neil Drive Nanaimo Subdivision App - Robert Terris\05 Office Output\23062-SITE PLAN.dwg