



△ CN 9229
107.15

△ CN 2754
358.74

RECEIVED
DP1347
2024-MAY-29
Current Planning

NOTES

This drawing as an instrument of service is the property of DARYDUSH FIRDOZLI ARCHITECTURE INC. and may not be reproduced without their permission and shall be the responsibility of the user. All dimensions and other information shown on the drawing are for use on the specified project only and shall not be used otherwise without written permission of this office.

Written dimensions shall have precedence over noted dimensions. Contractors shall verify and be responsible for all dimensions and conditions on the job and this office shall be informed of any variations from dimensions and conditions shown on the drawing. Shop drawings shall be submitted to this office for approval before proceeding with fabrication.



ARCHITECT SEAL

CONSULTANT-LOGO

CONSULTANT SEAL LINE

SCALE

DRAWN

CHECKED

DATE

28 MAR 22

PROJECT

6330 MCROBB AVENUE
NANAIMO, BC
PHASE #2

CLIENT

ROBIN KELLEY

PROJECT NO. 2750

SHEET TITLE

OVERALL SITE PLAN
PRELIMINARY

SHEET NO.


A0.1

REVISION

46 45 44 43 42 41 40 39 38 37 36

PLAN

VIP78452

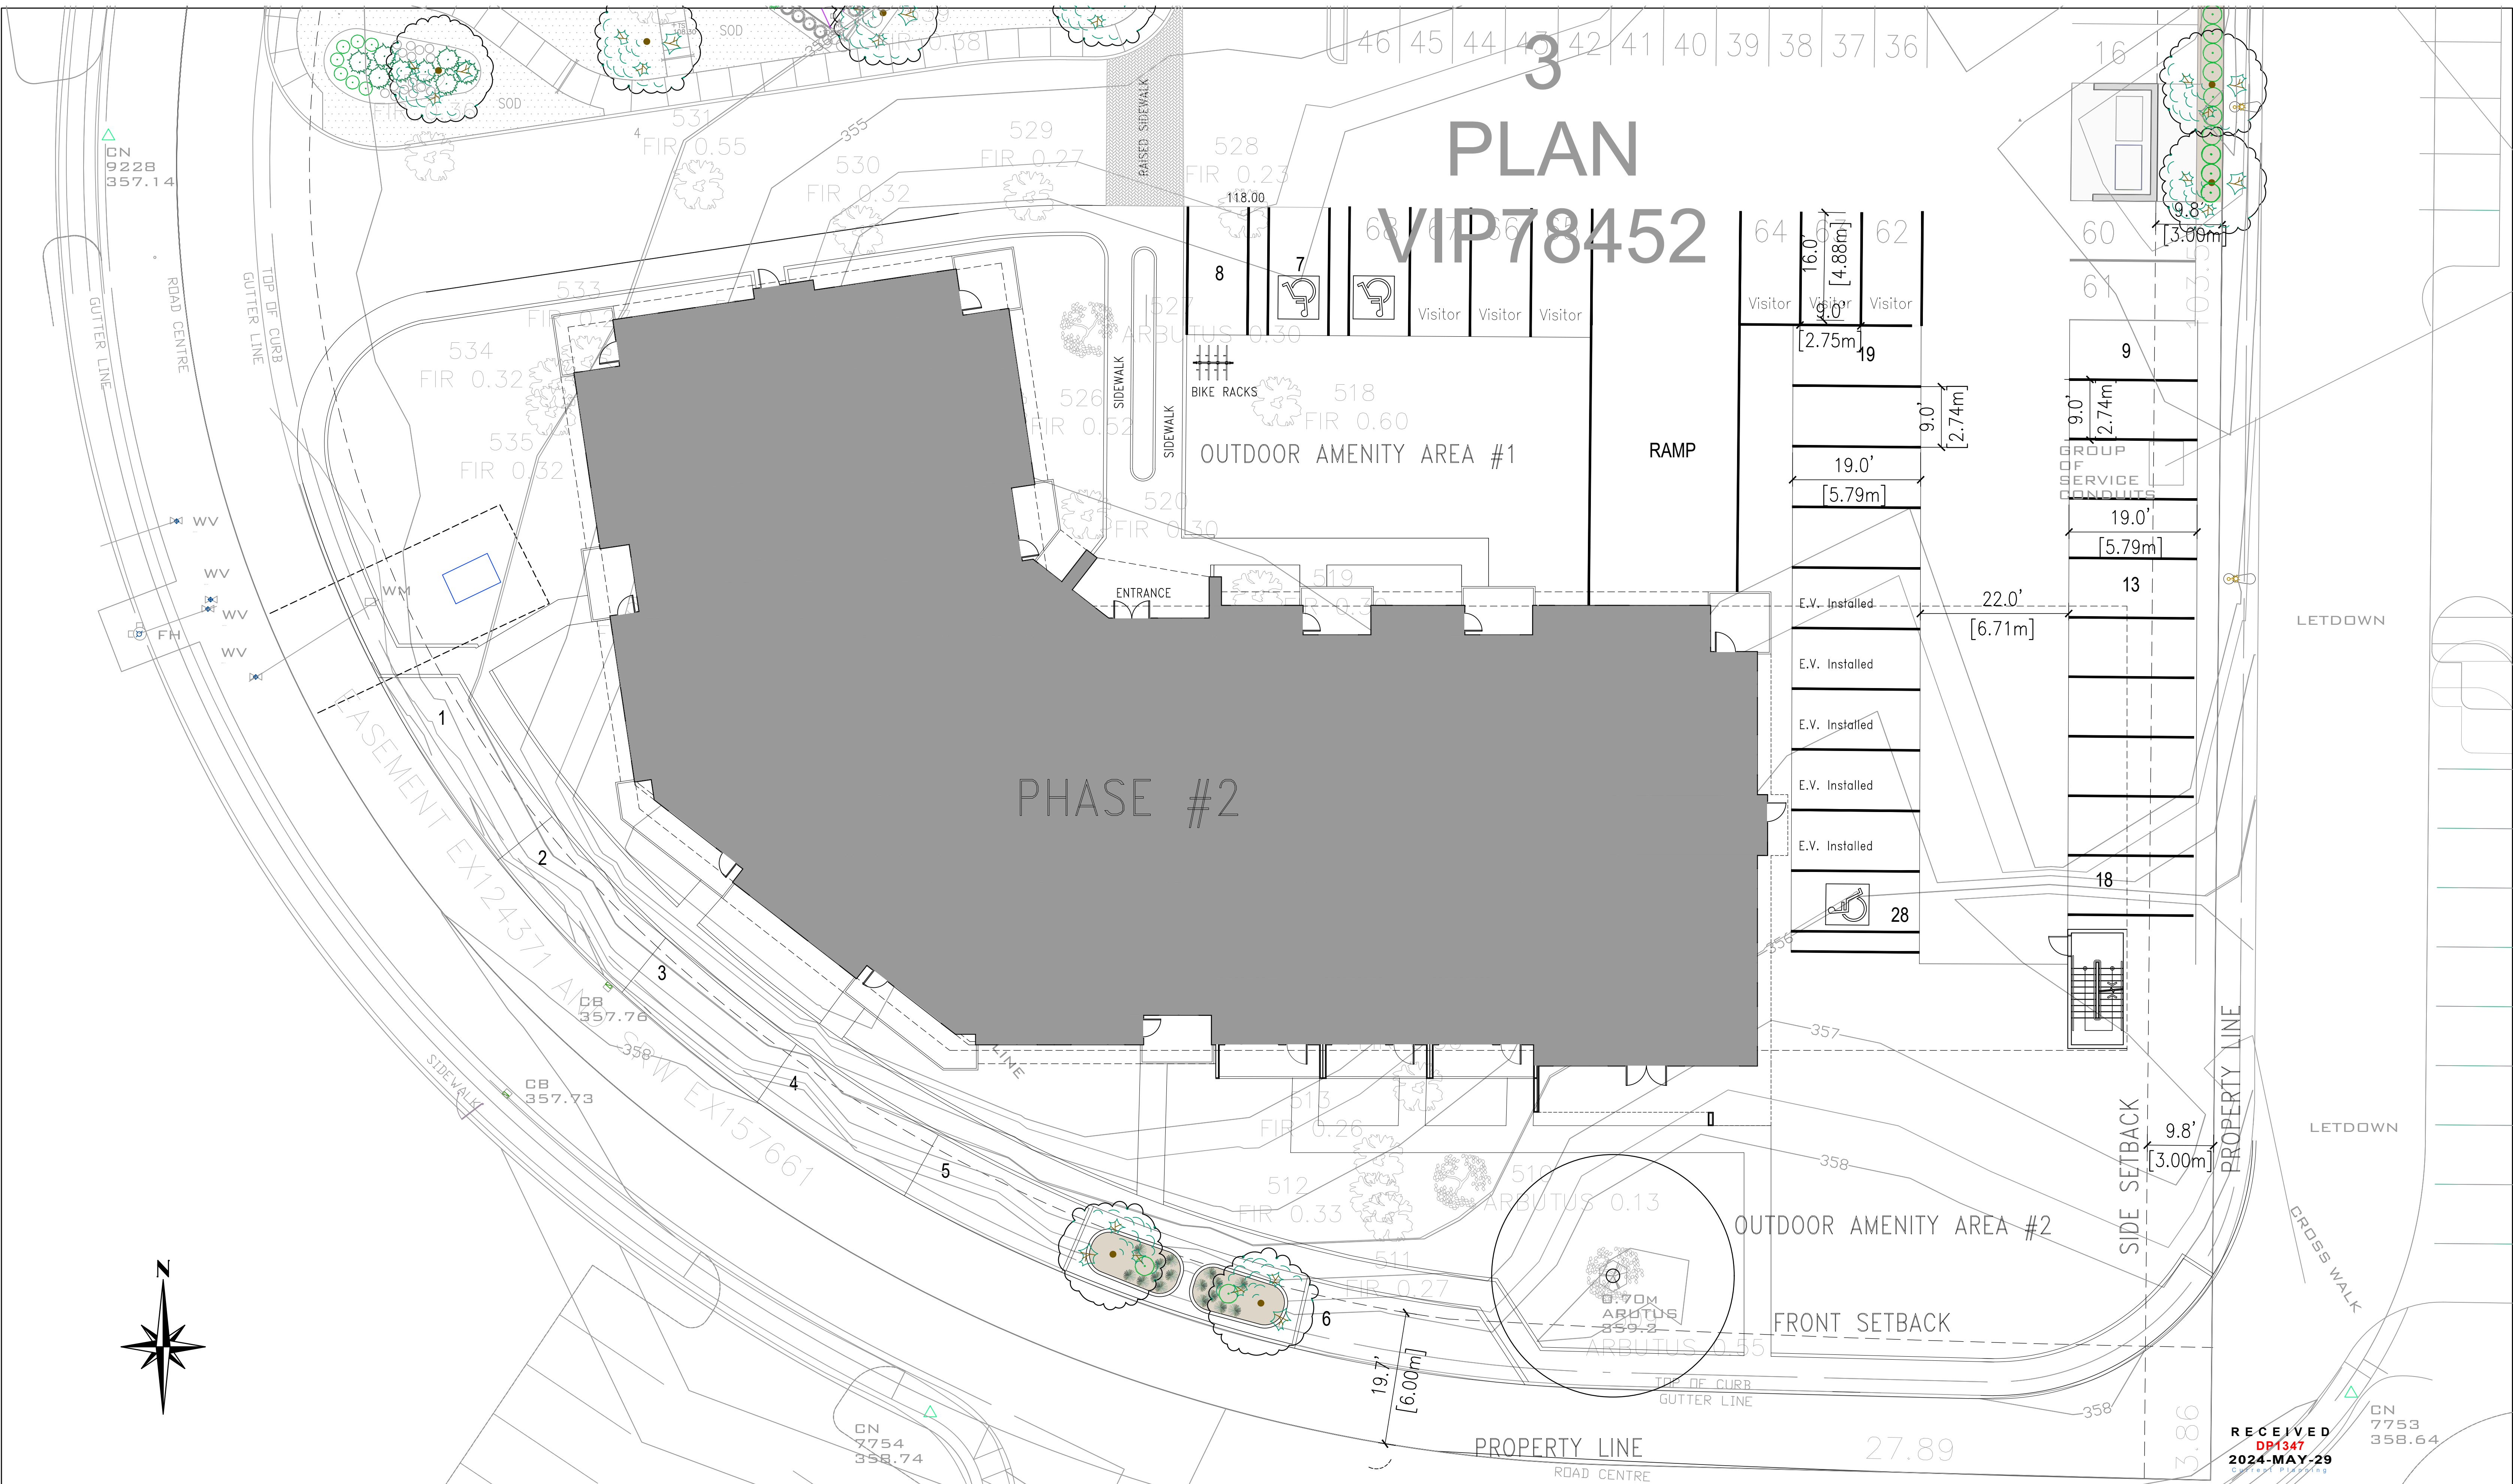

PHASE #2

OUTDOOR AMENITY AREA #1

RAMP

ENTRANCE

BIKE RACKS

Visitor Visitor Visitor

Visitor Visitor Visitor

GROUP OF SERVICE CONDUITS

LETDOWN

LETDOWN

OUTDOOR AMENITY AREA #2

FRONT SETBACK

SIDE SETBACK

PROPERTY LINE

PROPERTY LINE


ROAD CENTRE

RECEIVED
DP1347
2024-MAY-29
Concept Planning

CN 7753 358.64

NOTES

This drawing as an instrument of service is the property of DARYOUSH FIRDOUZI ARCHITECTURE INC. Any reproduction or use of this drawing without the written permission of the Architect is prohibited. The Architect is not responsible for any errors or omissions in this drawing. The Contractor shall verify all dimensions and conditions on the site and the office shall be informed of any variations from dimensions and conditions shown on this drawing. Shop drawings shall be submitted to this office for approval before proceeding with fabrication.

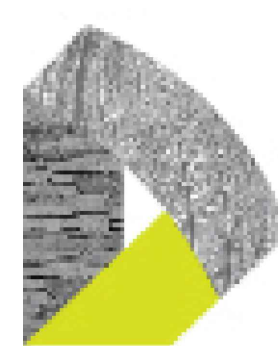

D-ARCHITECTURE
 6377 ICARUS DRIVE, NANAIMO, BC V9V 1N4
 T: 250-933-1991, E: FIRDOUZI@SHAW.CA
 DARYOUSH FIRDOUZI ARCHITECTURE INC.

ARCHITECT SEAL

CONSULTANT LOGO

CONSULTANT SEAL

SCALE
3/32" = 1'-0"

PROJECT
6330 MCROBB AVENUE
NANAIMO, BC
PHASE #2

CLIENT
ROBIN KELLEY

PROJECT NO.
2750

SHEET TITLE
SITE PLAN
PRELIMINARY

SHEET NO.
A1.1
REVISION