

LOST LAKE HILLS




TYPE A



TYPE B




TYPE C

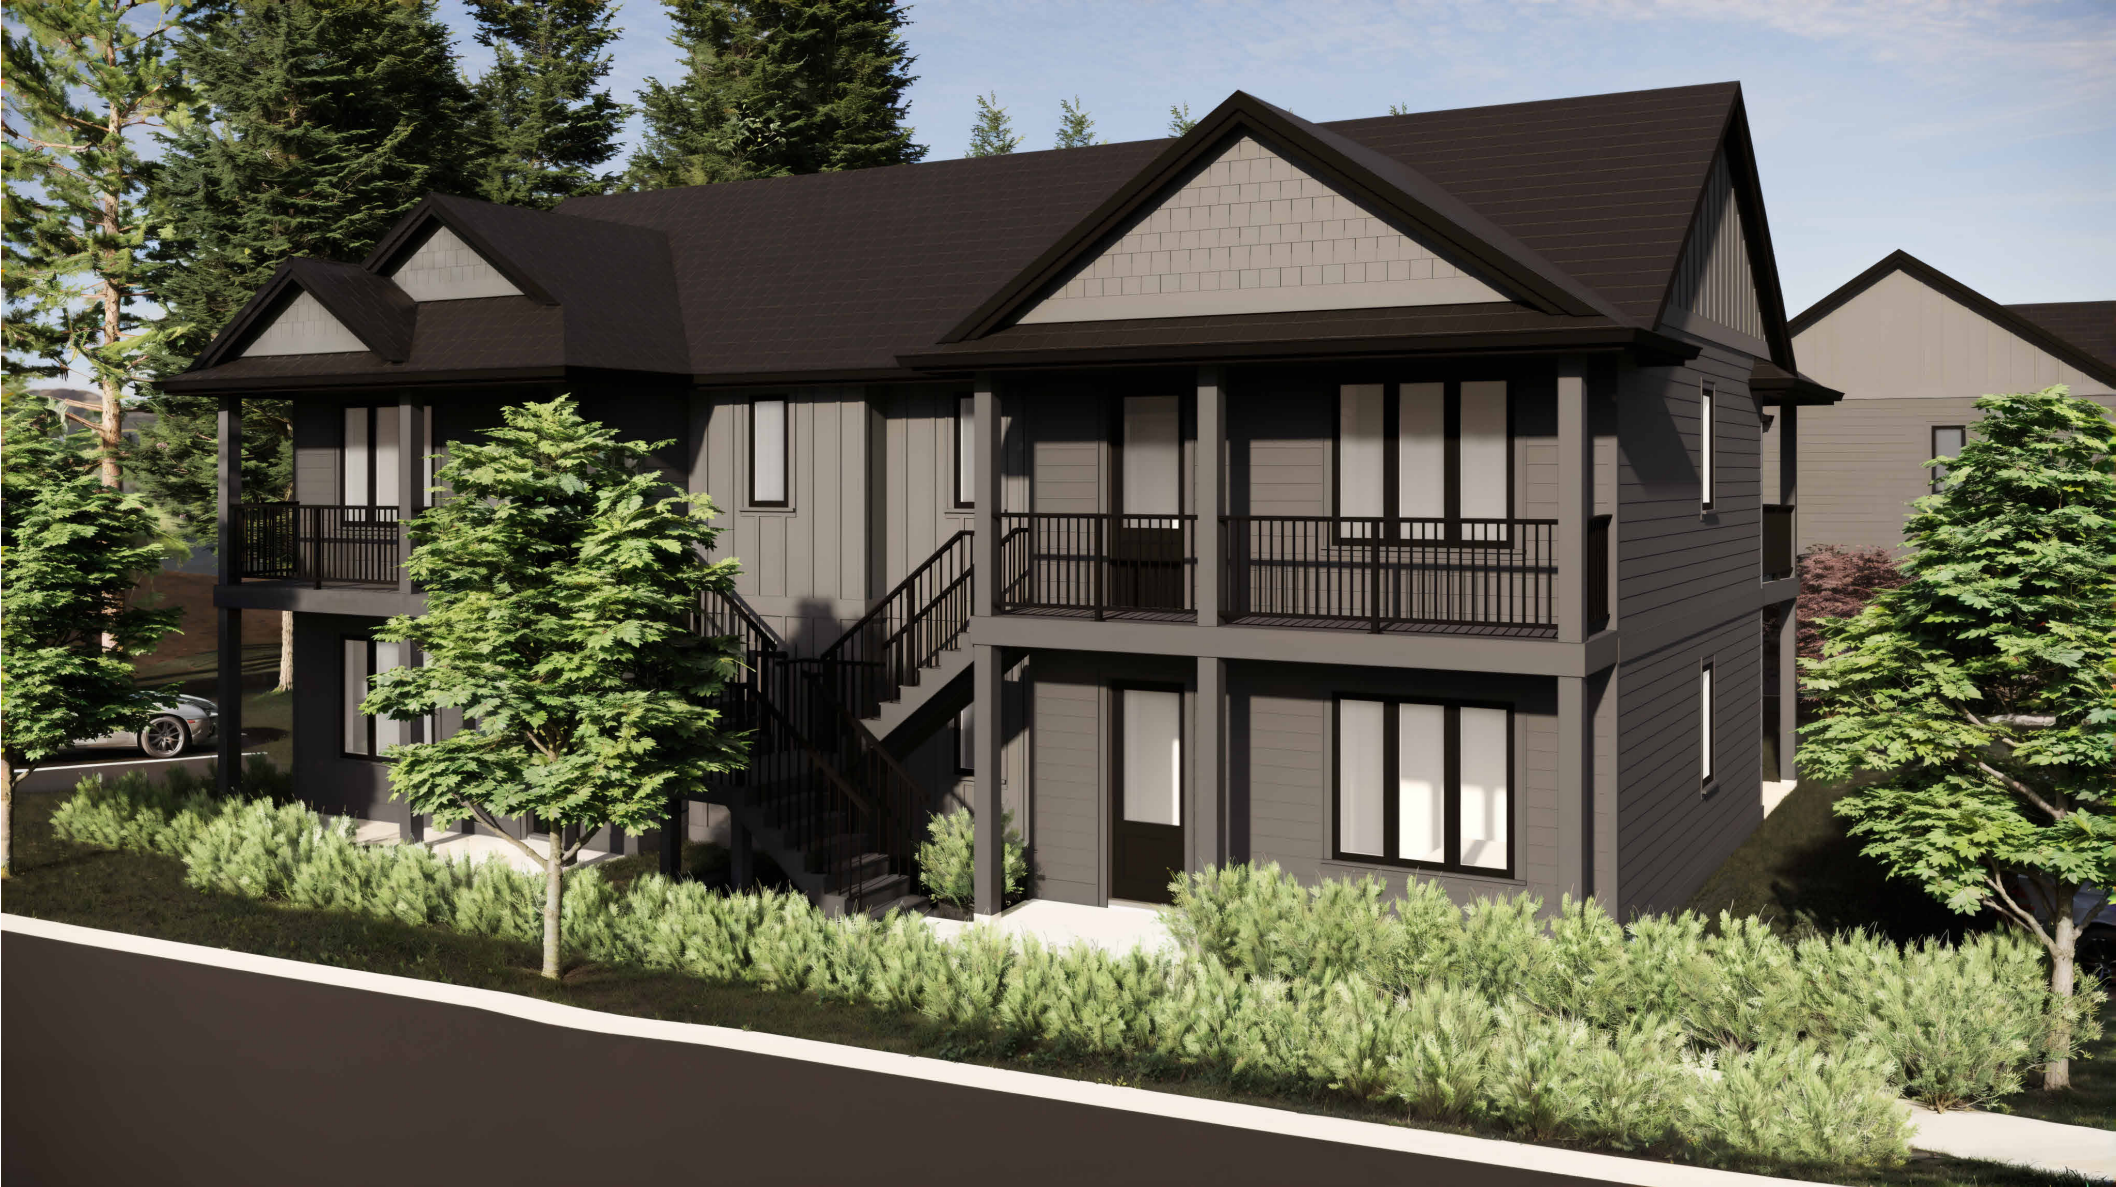

TYPE D



TYPE E

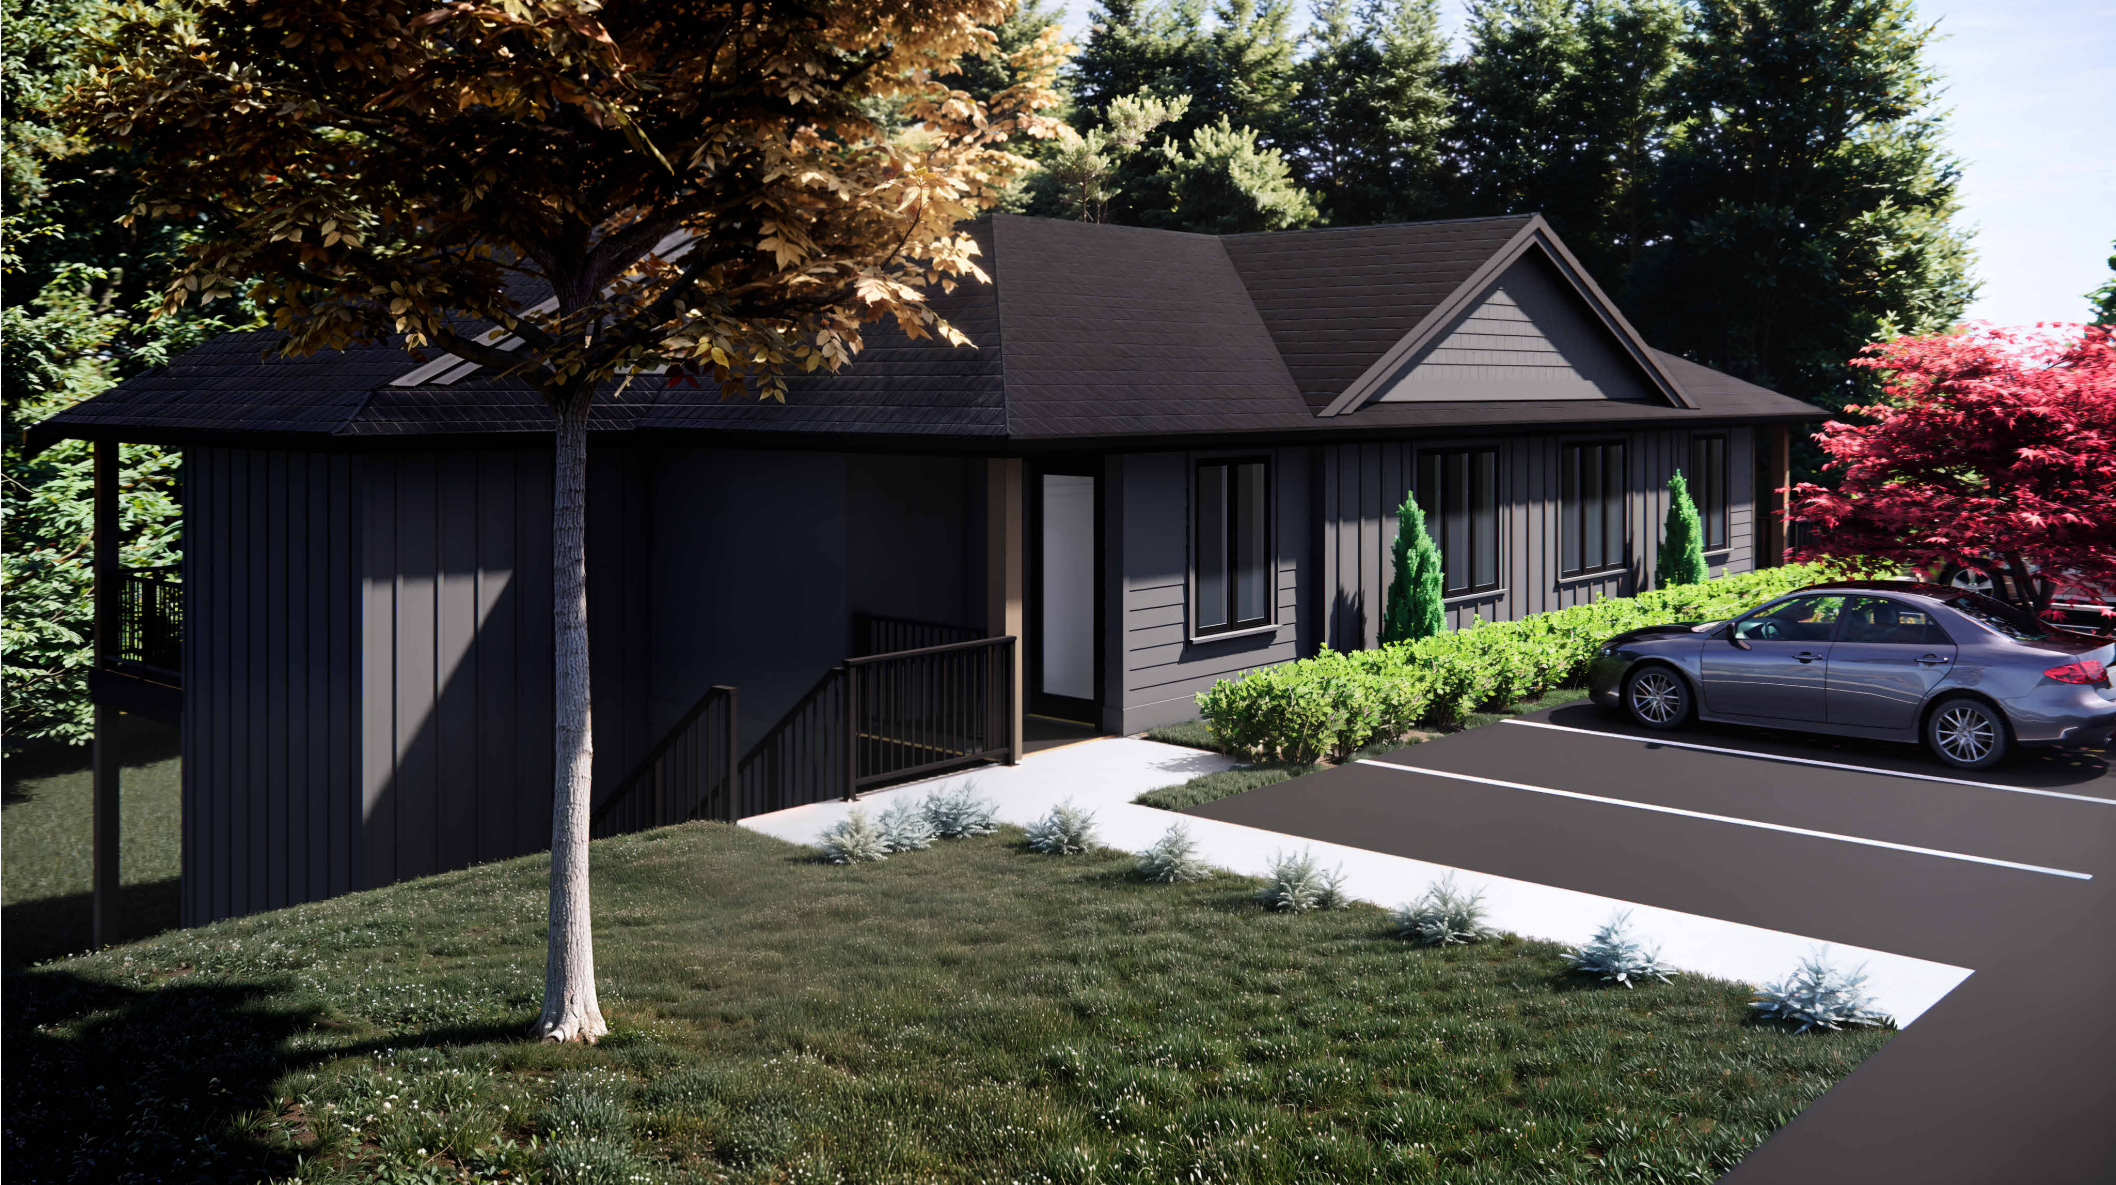

TYPE F



SYLVAIN GIROUX
DESIGNS

3093 SWALLOW CRESCENT
NANOOSE BAY, BC
(250) 954-7347 SYLVAIN@SGRDESIGN.CA

RECEIVED
DP1366
2024-DEC-18
Current Planning

NO.	DESCRIPTION	DATE
1	ISSUED FOR DEVELOPMENT PERMIT	241218

DRAWINGS AND SPECIFICATIONS, AS INSTRUMENTS OF SERVICE, ARE THE PROPERTY OF SGR DESIGN LTD. THE COPYRIGHT IN THE SAME BEING RESERVED TO THEM. NO REPRODUCTION IS ALLOWED WITHOUT THE PERMISSION OF SGR DESIGN LTD. AND WHEN MADE MUST BEAR ITS NAME. ALL PRINTS TO BE RETURNED.

THIS DRAWING MUST NOT BE SCALED. THE CONTRACTOR IS TO VERIFY ALL DRAWING DIMENSIONS AND DATA NOTED HEREIN WITH CONDITIONS ON THE SITE AND IS HELD RESPONSIBLE FOR REPORTING DISCREPANCIES TO SGR DESIGN LTD. THIS DRAWING IS NOT TO BE USED FOR CONSTRUCTION PURPOSES UNTIL SIGNED BY THE CONSULTANT.

PROJECT:
LOST LAKE HILLS

5300 TANYA DRIVE
NANAIMO, BC

DISTRICT GROUP

PROPOSED
RENDERINGS

PROJECT NUMBER 23-0000801
PLOT DATE 2024-12-18 12:32:46 PM
DRAWN BY SG

R-1.1
SCALE