



RENDERING OF SOUTH BUILDING ELEVATION AND FORECOURT




RENDERING OF NORTH - EAST BUILDING ELEVATION



RENDERING OF NORTH BUILDING ELEVATION AND AMENITY SPACE



RENDERING OF NORTH - WEST BUILDING ELEVATION

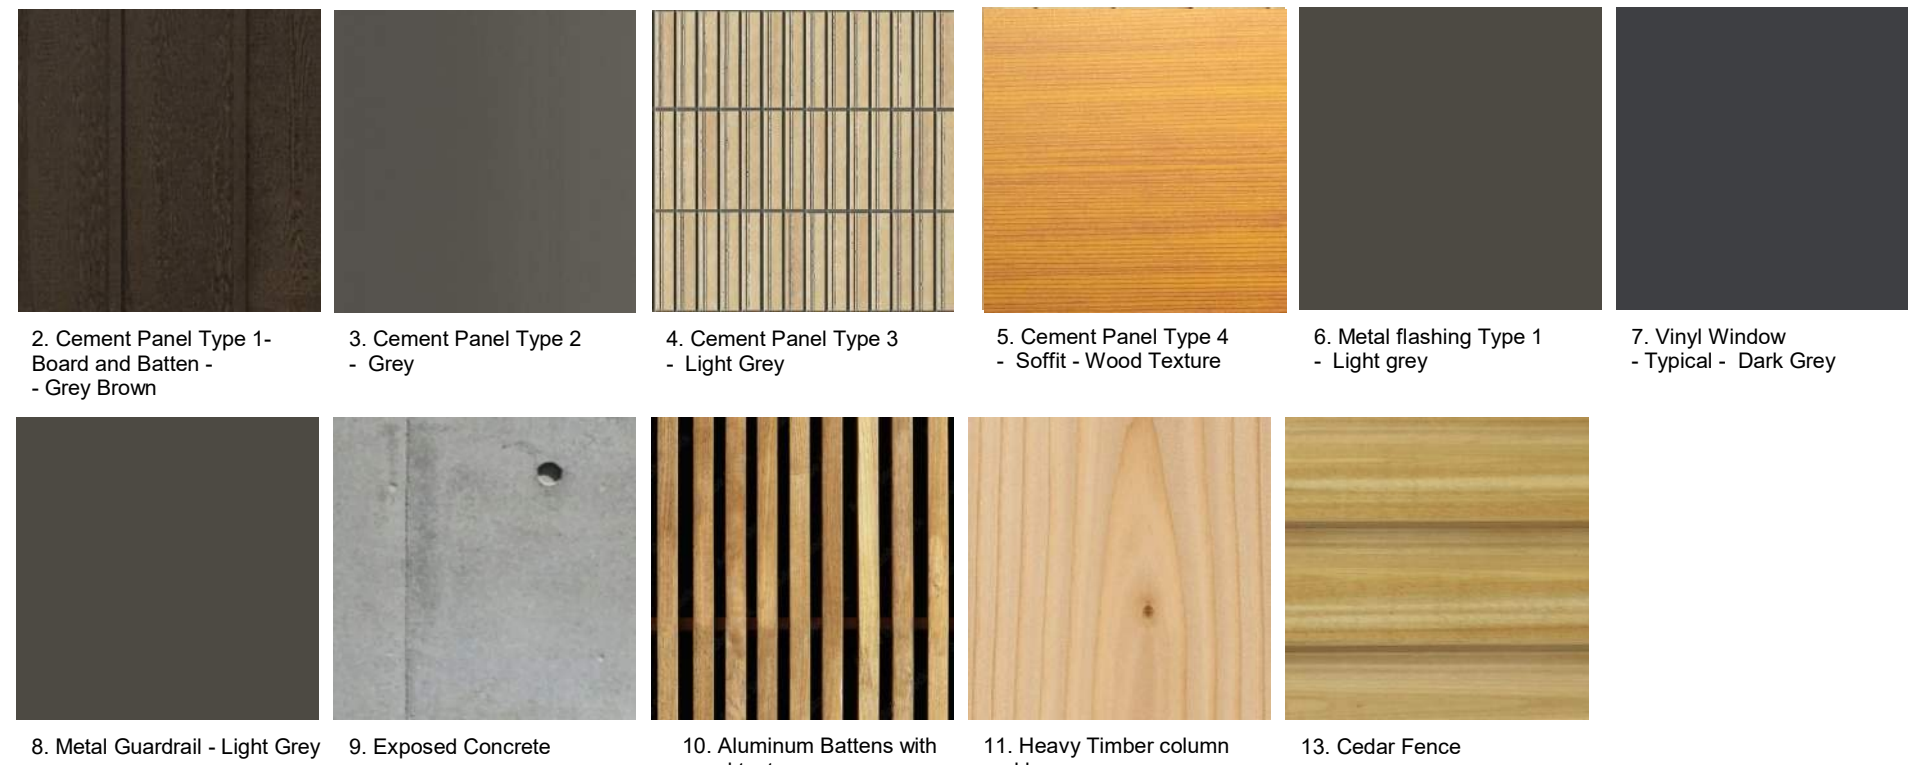

1 Material Sample Board

A001

* REFER TO A301 BUILDING ELEVATIONS FOR MATERIAL LOCATIONS

RECEIVED
DP1372
2025-FEB-07
 Current Planning

Rev.	Date	Description
2	2025-02-07	Issued for DP Amendment
1	2024-12-18	Issued for DP

Issued	2024-12-18	Description	Issued for DP
Drawn By	PCK	Checked By	GTH
Scale		Project Number	2419

NOTE: All dimensions are shown in millimeters.

SILVA

3400 Barrington Road
 Nanaimo, BC
 Renderings



dHka A001

dHkarchitects
 Victoria
 977 Fort Street V8V 3K3 T 1-250-658-3367
 Nanaimo
 102-5190 Dublin Way V9T 0H2 T 1-250-585-5810

COPYRIGHT RESERVED. THESE PLANS AND DESIGNS ARE AND AT ALL TIMES REMAIN THE PROPERTY OF dHkARCHITECTS TO BE USED FOR THE PROJECT SHOWN AND MAY NOT BE REPRODUCED WITHOUT WRITTEN CONSENT.

2025-02-07 2:30:20 PM