



**Solar Analysis of Outdoor Amenity Courtyard** - Boomerang building form to increase sunlight exposure in the courtyard



All drawings and related documents are the property of Ryder Architecture (Canada) Inc. and may not be reproduced in whole or in part without written permission. Drawings are based upon site information supplied by third parties and accuracy cannot be guaranteed. Do not scale this drawing. Do not use this drawing to calculate areas. Dimensions to be verified by the Contractor and such dimensions to be solely their responsibility. Work must comply with the relevant Building Codes, By-Laws and related documents. Drawing errors and omissions must be reported immediately to the Architect of Record.

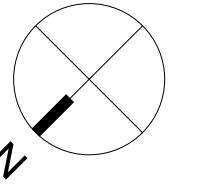


Issuance	Date
Final SD Submission	29 Nov 2024
Issued for Draft Rezoning Report	07 Jan 2025
Draft RZ/DP Pack and Consultant DD	06 Feb 2025
Coordination	

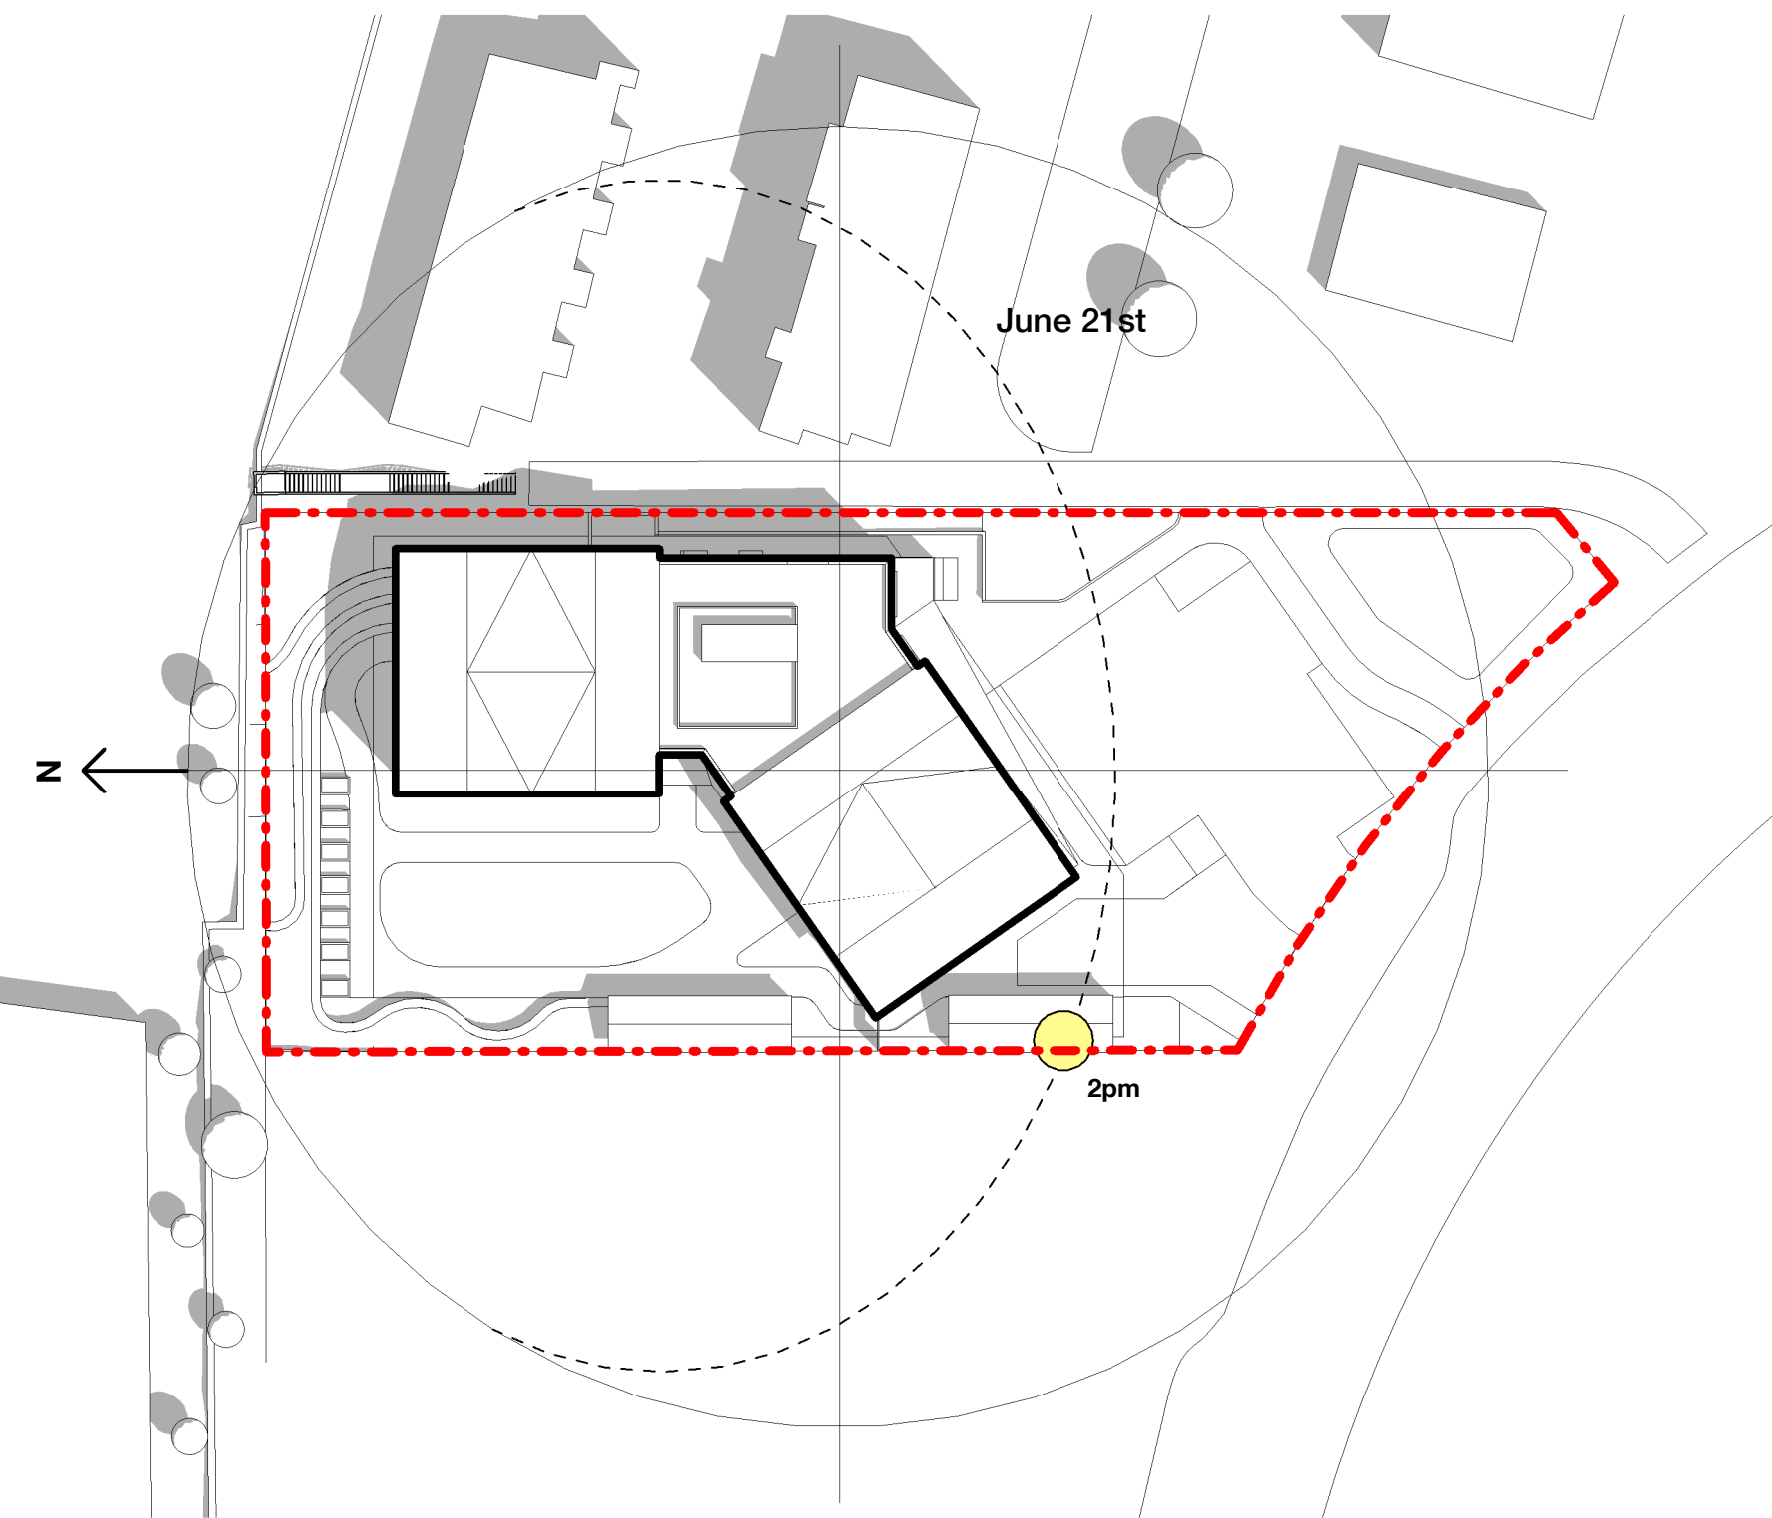

**1** Solar Plan - June 21, 2pm  
A200 1:500

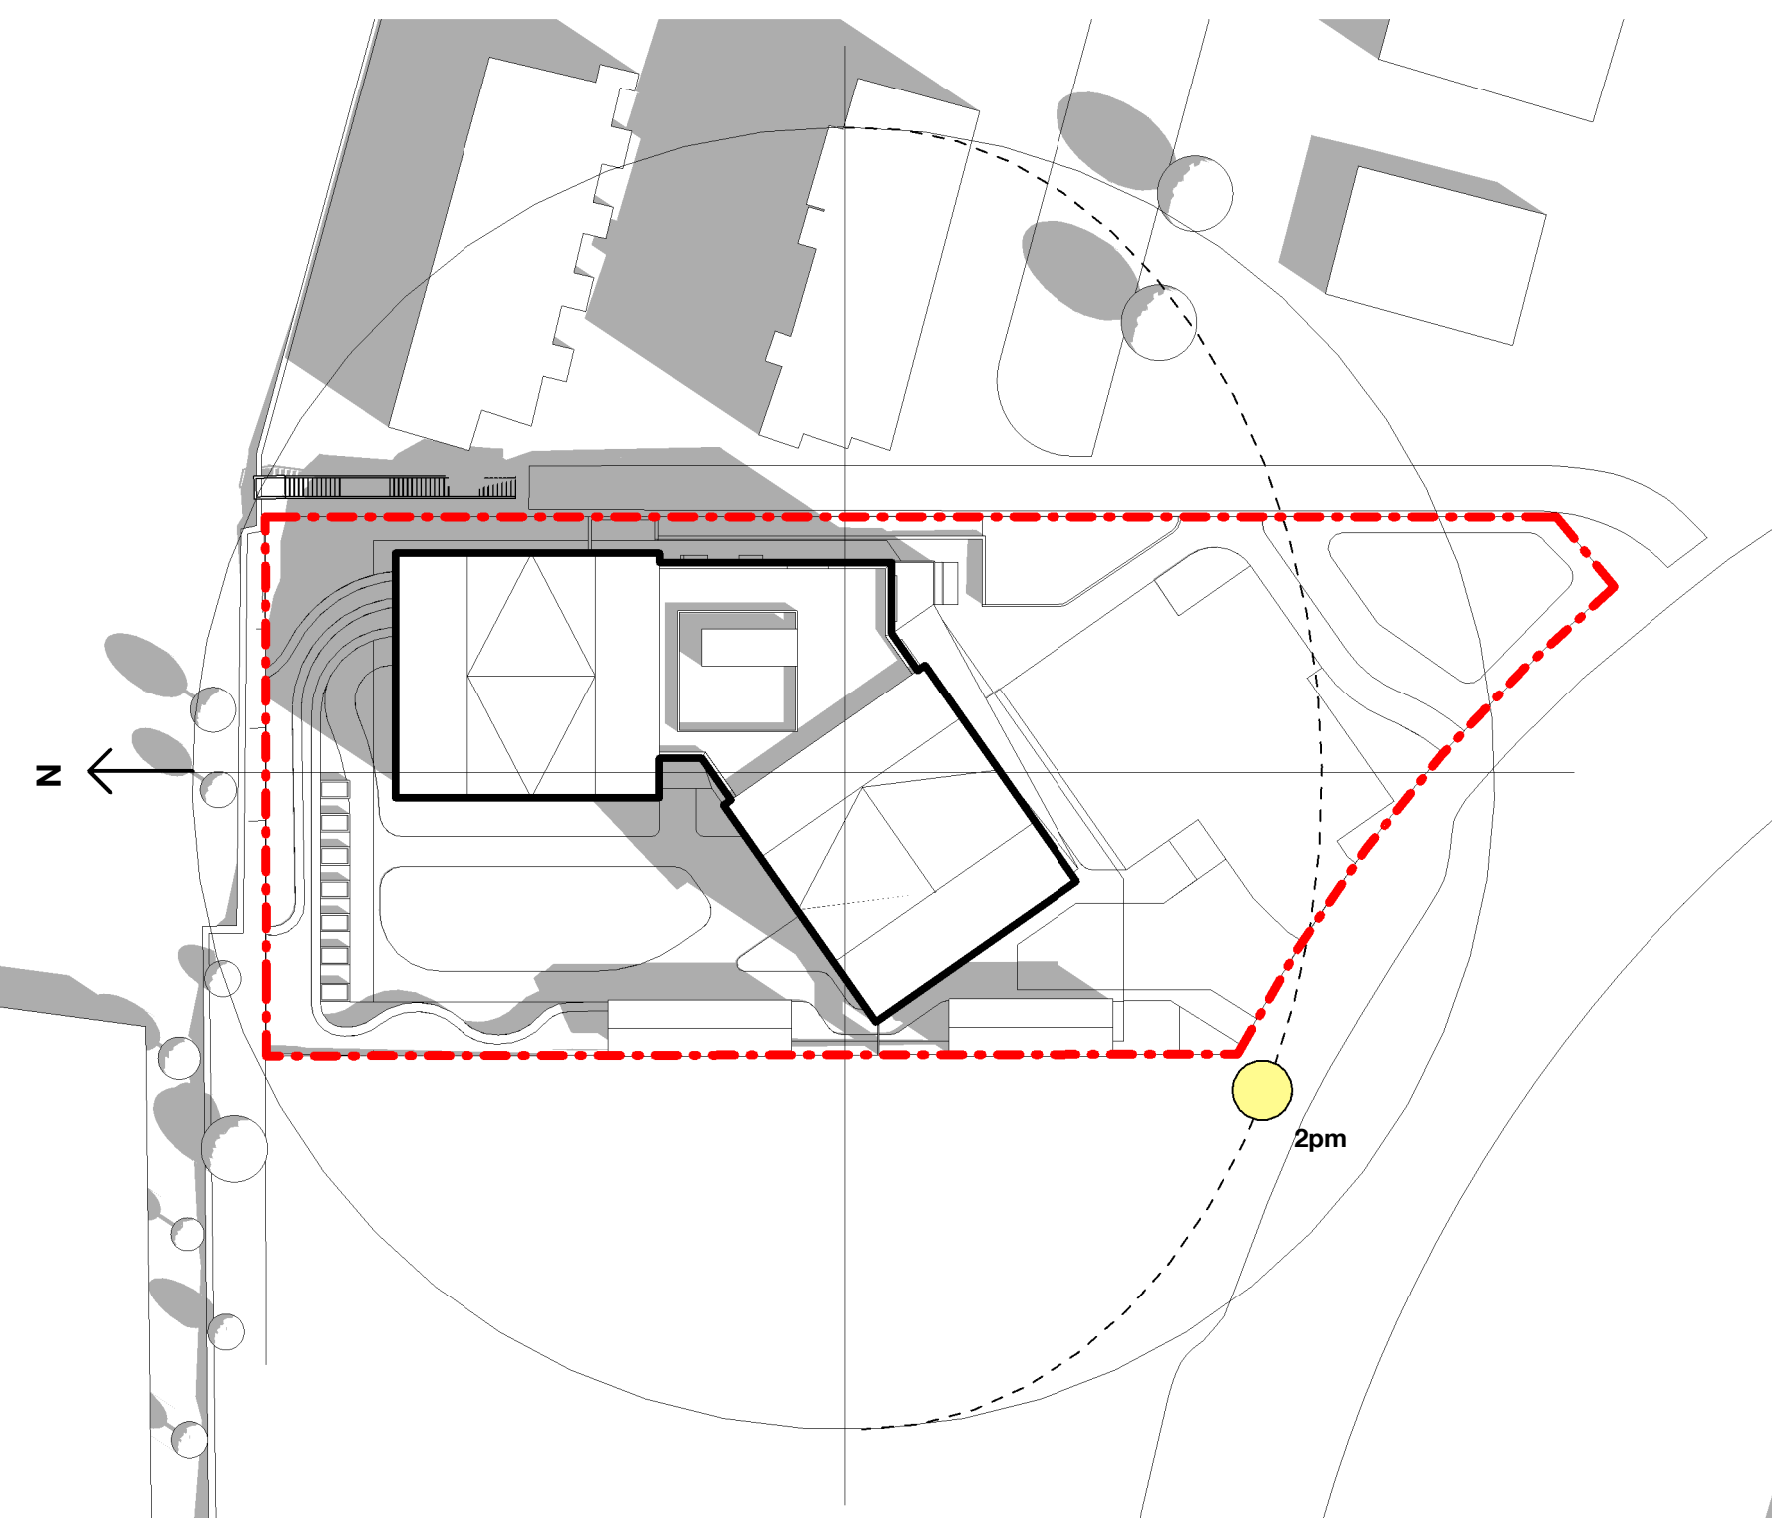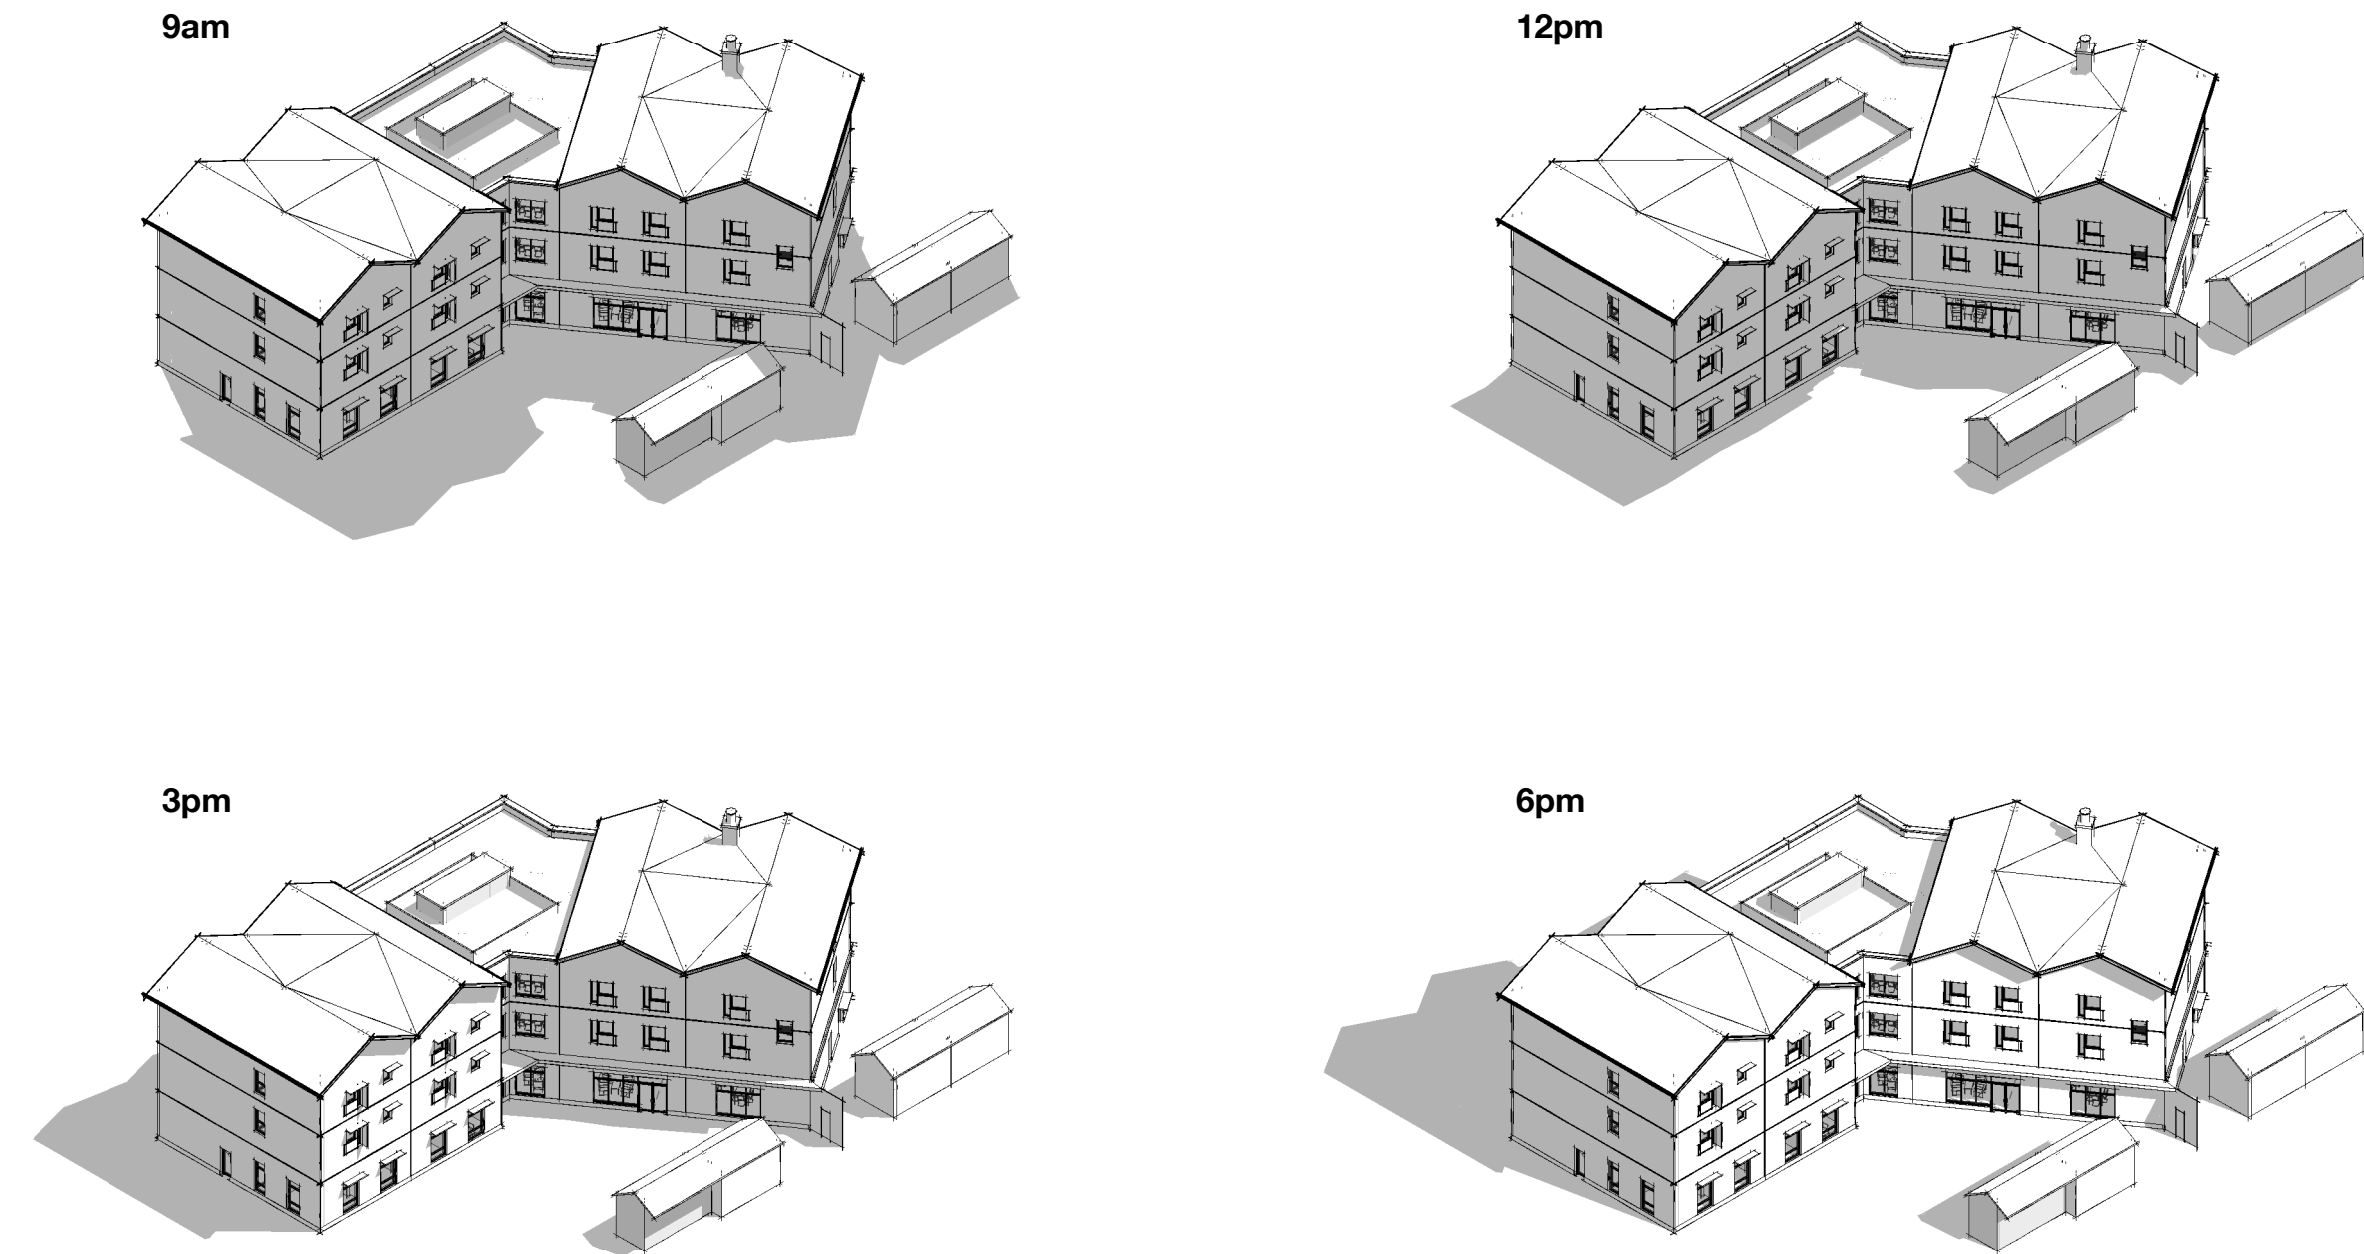

**2** Solar Plan - Sept 21, 2pm  
A200 1:500

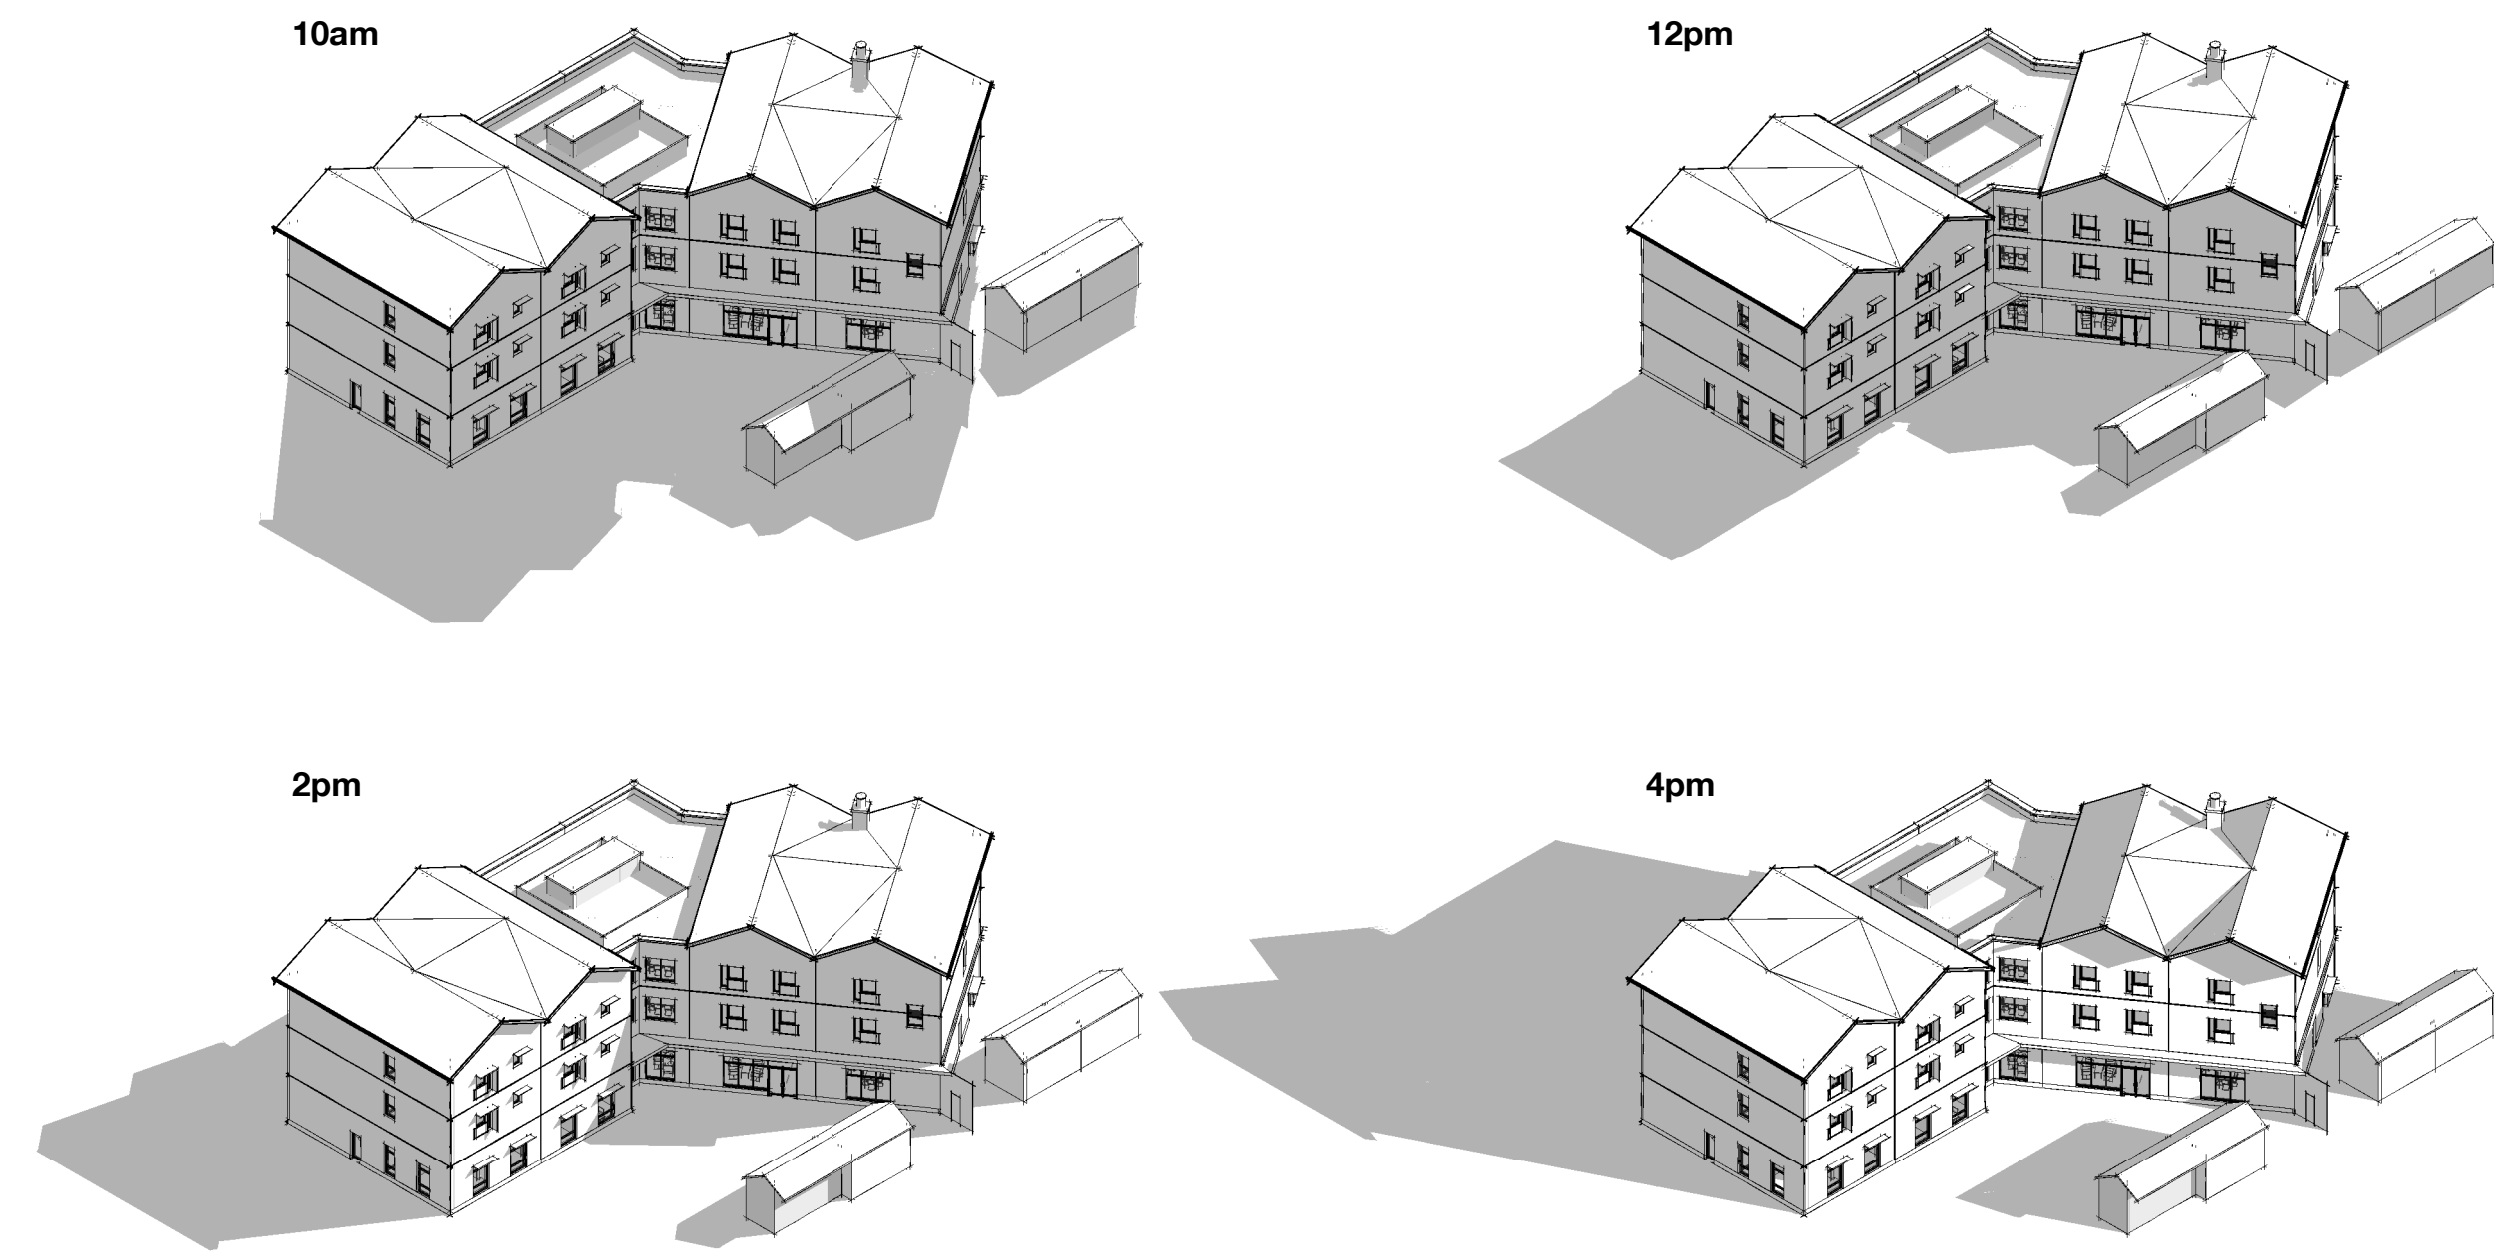

**RECEIVED**  
**DP1379**  
**2025-FEB-27**  
Current Planning

Rev	Description	Date
DP	Issued for Rezoning and Development Permit	14 Feb 2025

**Ryder**

Ryder Architecture (Canada) Inc.  
2350-1075 West Georgia Street  
Vancouver BC V6E 3C9

www.ryderarchitecture.ca  
info@ryderarchitecture.ca



Project  
**BC Housing and Island Health  
Complex Care Housing**  
1850 Boxwood Road, Nanaimo


Drawn by	Checked by	Status
ABL	AJA	DP
Project ID.	Project No.	Scale @
BCHNAV-NN	11589-00	1:500

Drawing  
**Shadow Studies -  
Courtyard**


Drawing No.

**A914**


All drawings and related documents are the property of Ryder Architecture (Canada) Inc. and may not be reproduced in whole or in part without written permission. Drawings are based upon site information supplied by third parties and accuracy cannot be guaranteed. Do not scale this drawing. Do not use this drawing to calculate areas. Dimensions to be verified by the Contractor and such dimensions to be solely their responsibility. Work must comply with the relevant Building Codes, By-Laws and related documents. Drawing errors and omissions must be reported immediately to the Architect of Record.

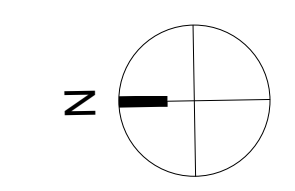


Issuance \_\_\_\_\_ Date \_\_\_\_\_

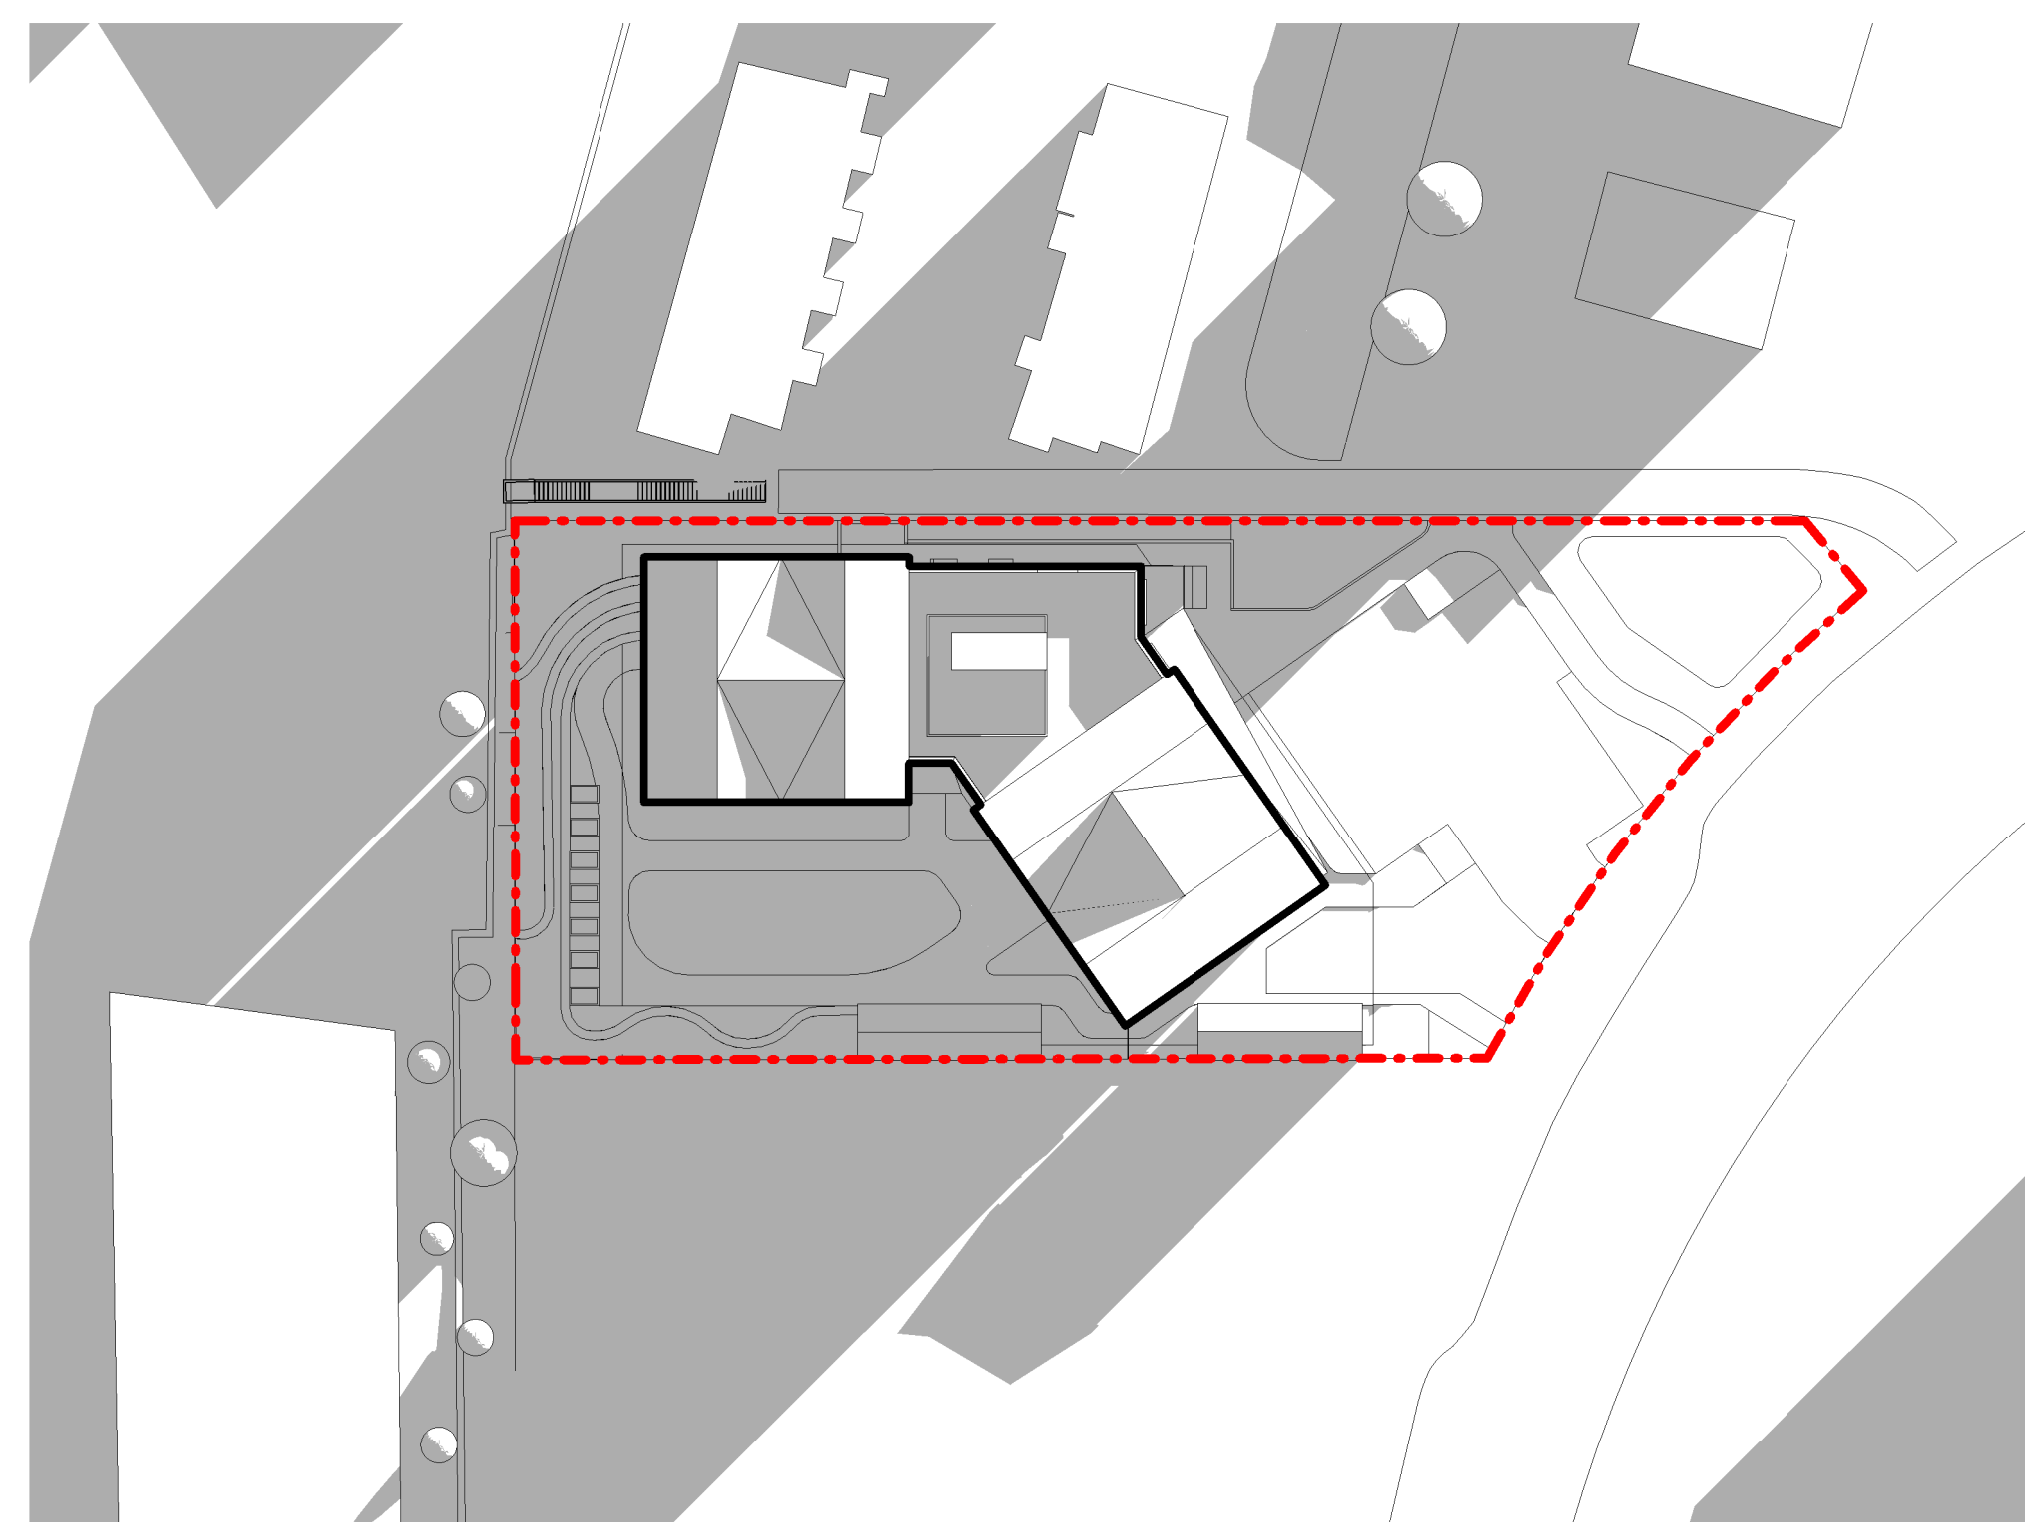


**1** December 9am  
A200 1:500

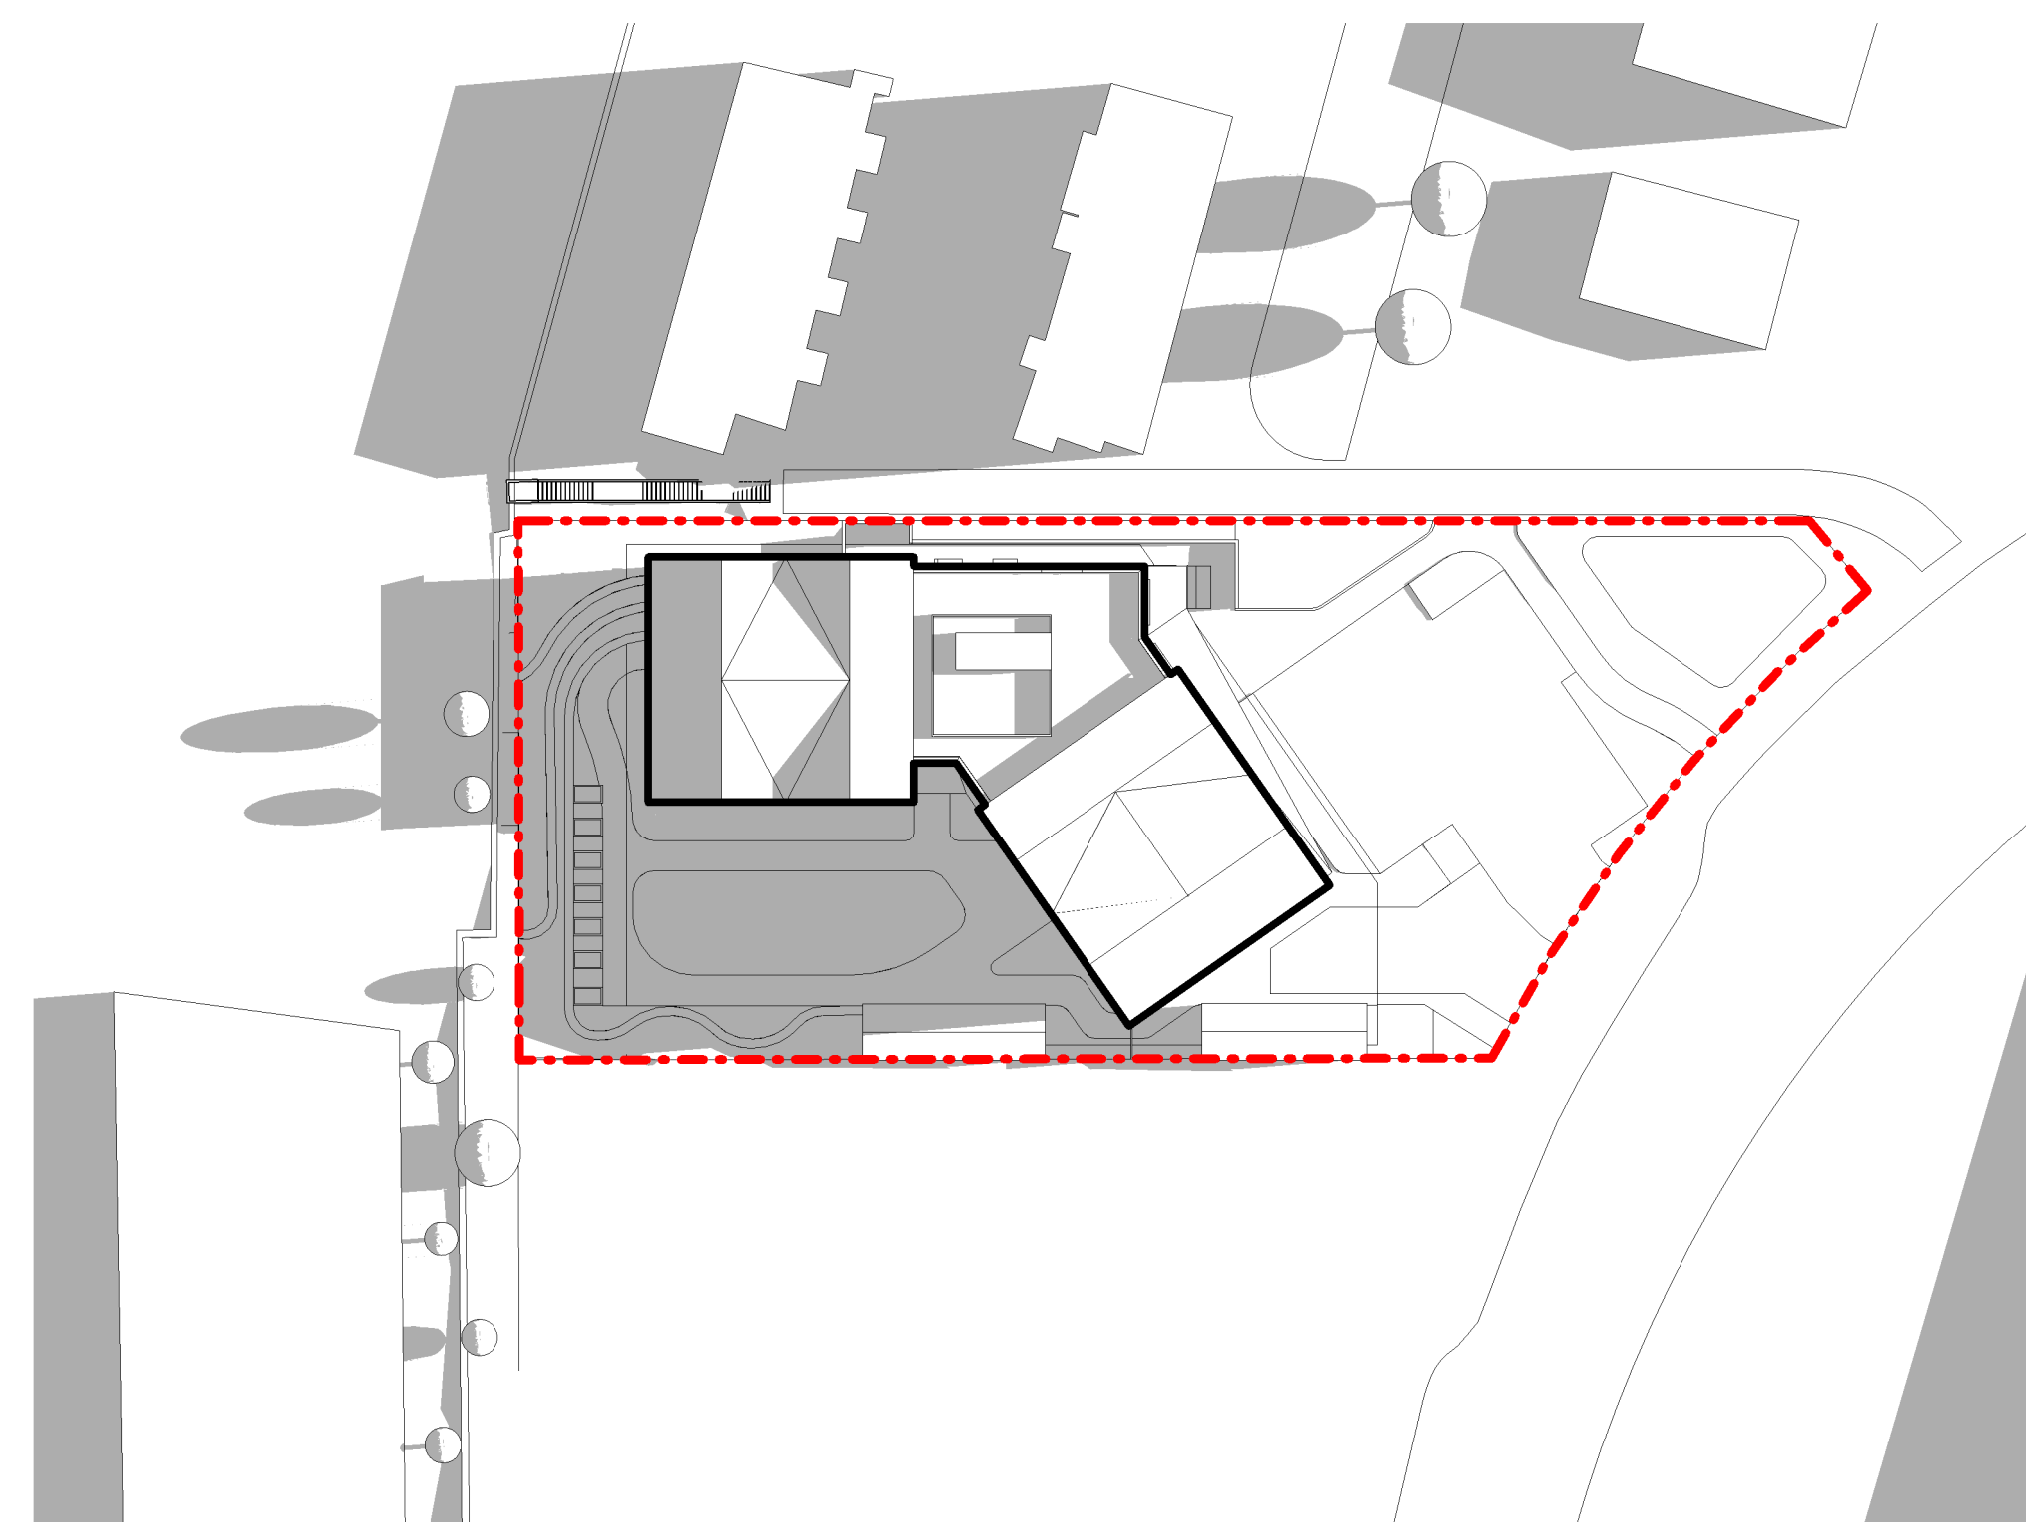

**2** December 12pm  
A200 1:500

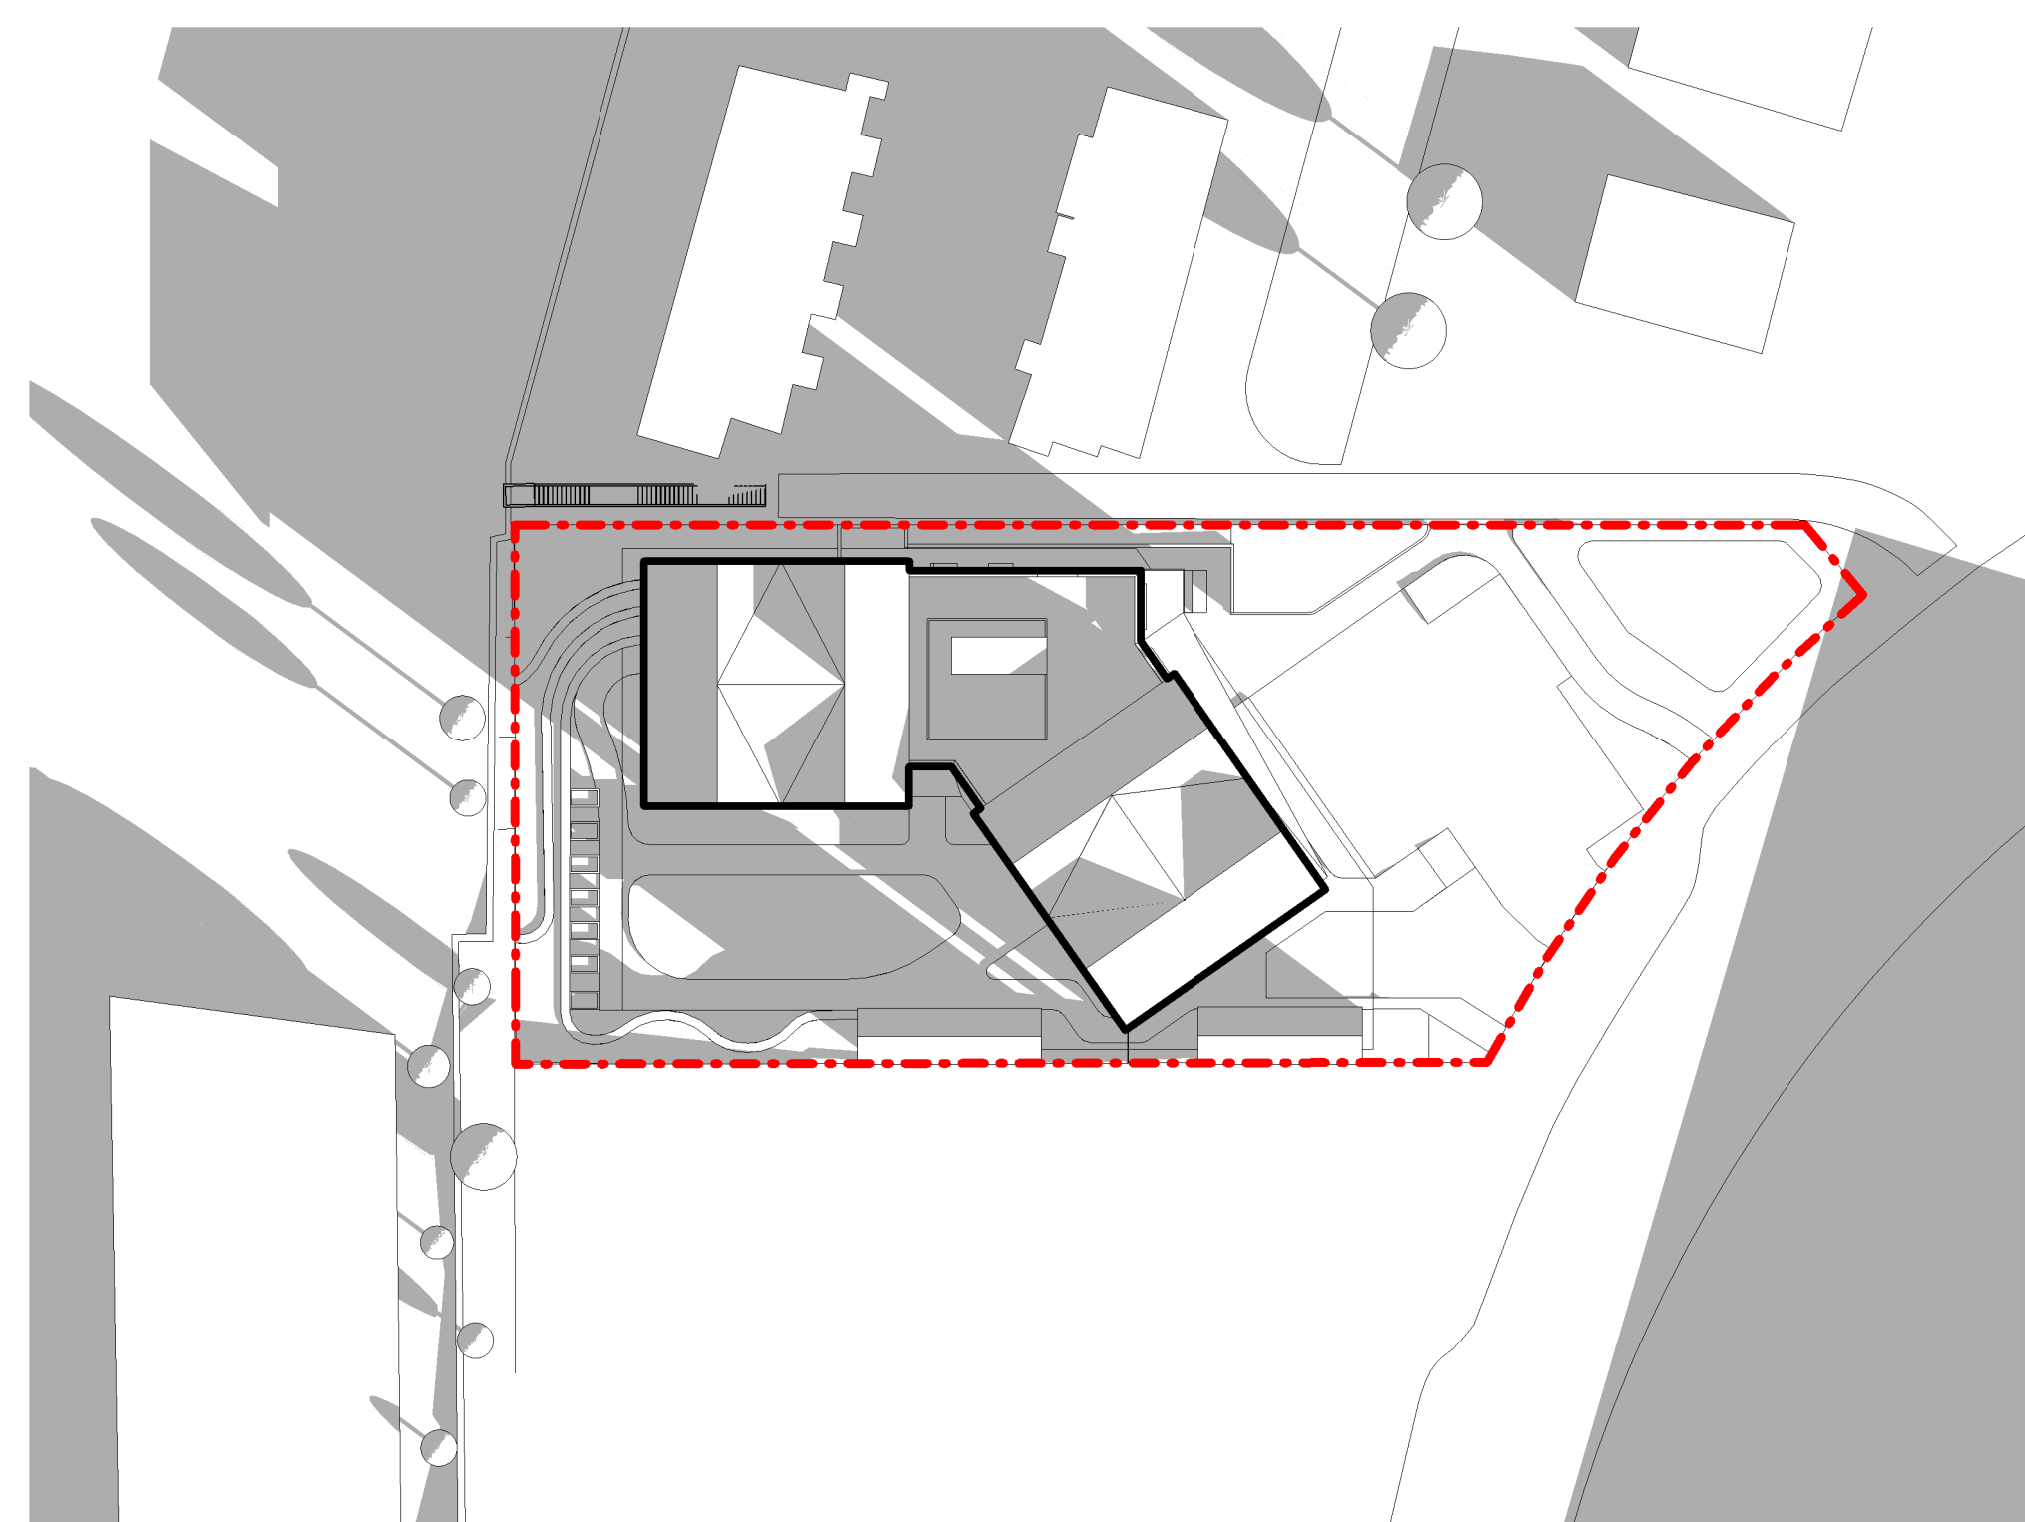

**3** December 3pm  
A200 1:500

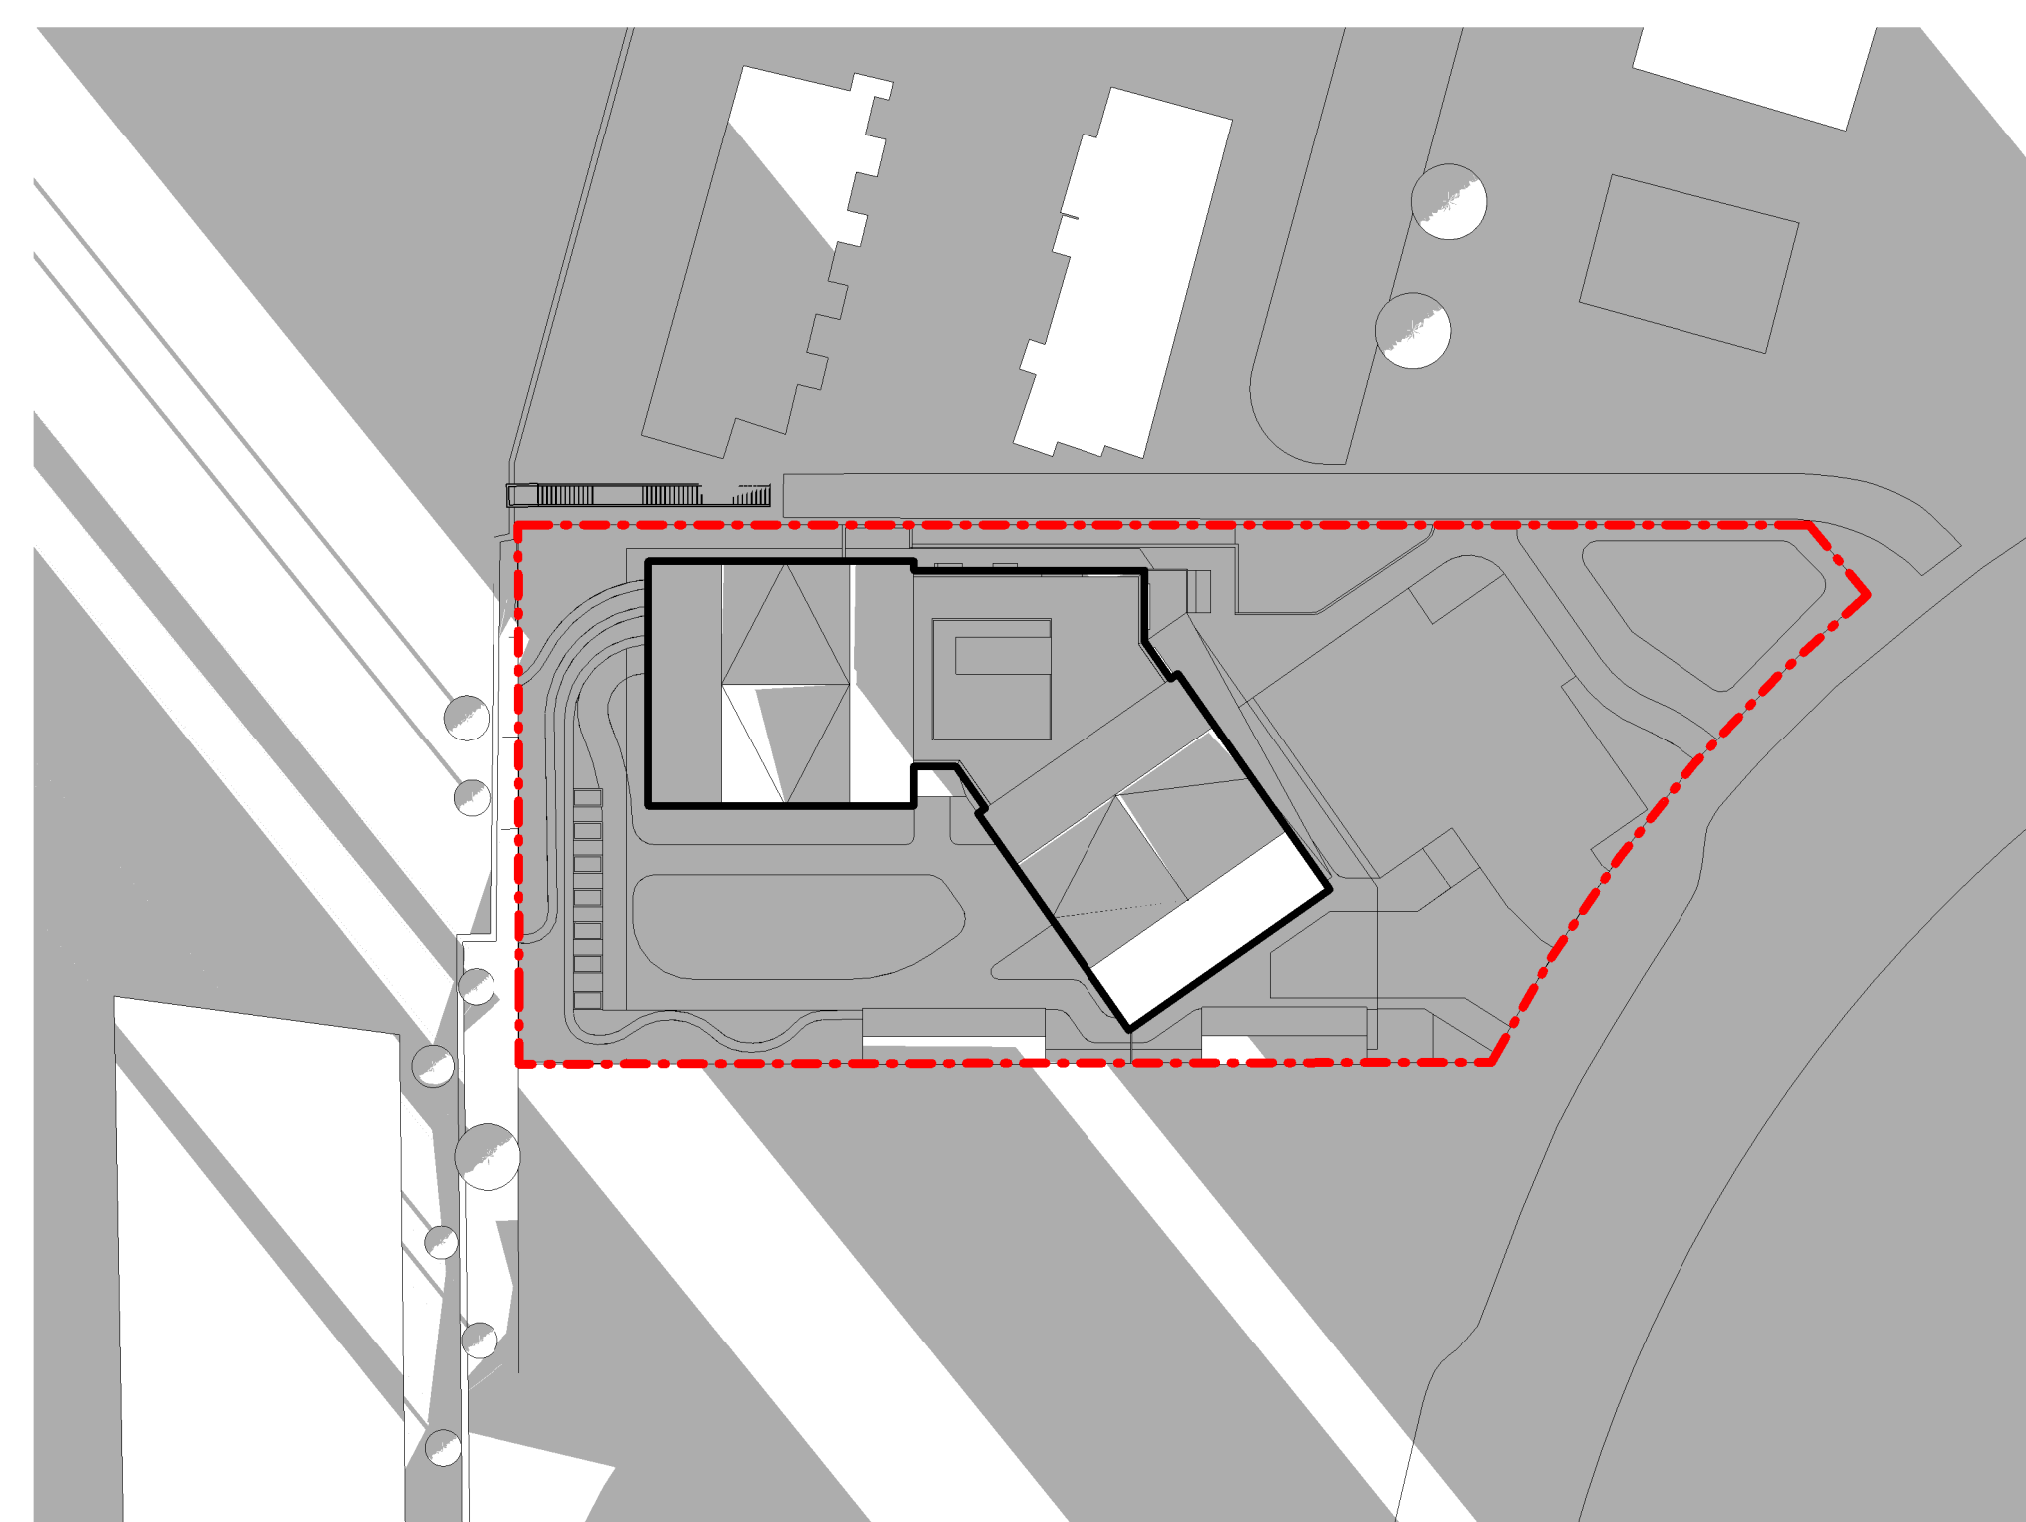

**4** December 6pm  
A200 1:500

**RECEIVED**  
**DP1379**  
**2025-FEB-27**  
Current Planning

Rev	Description	Date
DP	Issued for Rezoning and Development Permit	14 Feb 2025

**Ryder**

Ryder Architecture (Canada) Inc.  
2350-1075 West Georgia Street  
Vancouver BC V6E 3C9  
www.ryderarchitecture.ca  
info@ryderarchitecture.ca



Project  
**BC Housing and Island Health  
Complex Care Housing**  
1850 Boxwood Road, Nanaimo


Drawn by	Checked by	Status
ABL	AJA	DP
Project ID.	Project No.	Scale @ 22x34
BCHNAV-NN	11589-00	1:500

Drawing  
**Shadow Analysis - Winter**


Drawing No.

**A915**


All drawings and related documents are the property of Ryder Architecture (Canada) Inc. and may not be reproduced in whole or in part without written permission. Drawings are based upon site information supplied by third parties and accuracy cannot be guaranteed. Do not scale this drawing. Do not use this drawing to calculate areas. Dimensions to be verified by the Contractor and such dimensions to be solely their responsibility. Work must comply with the relevant Building Codes, By-Laws and related documents. Drawing errors and omissions must be reported immediately to the Architect of Record.

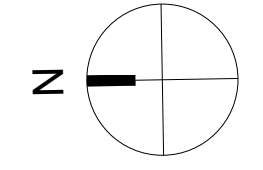


Issuance \_\_\_\_\_ Date \_\_\_\_\_

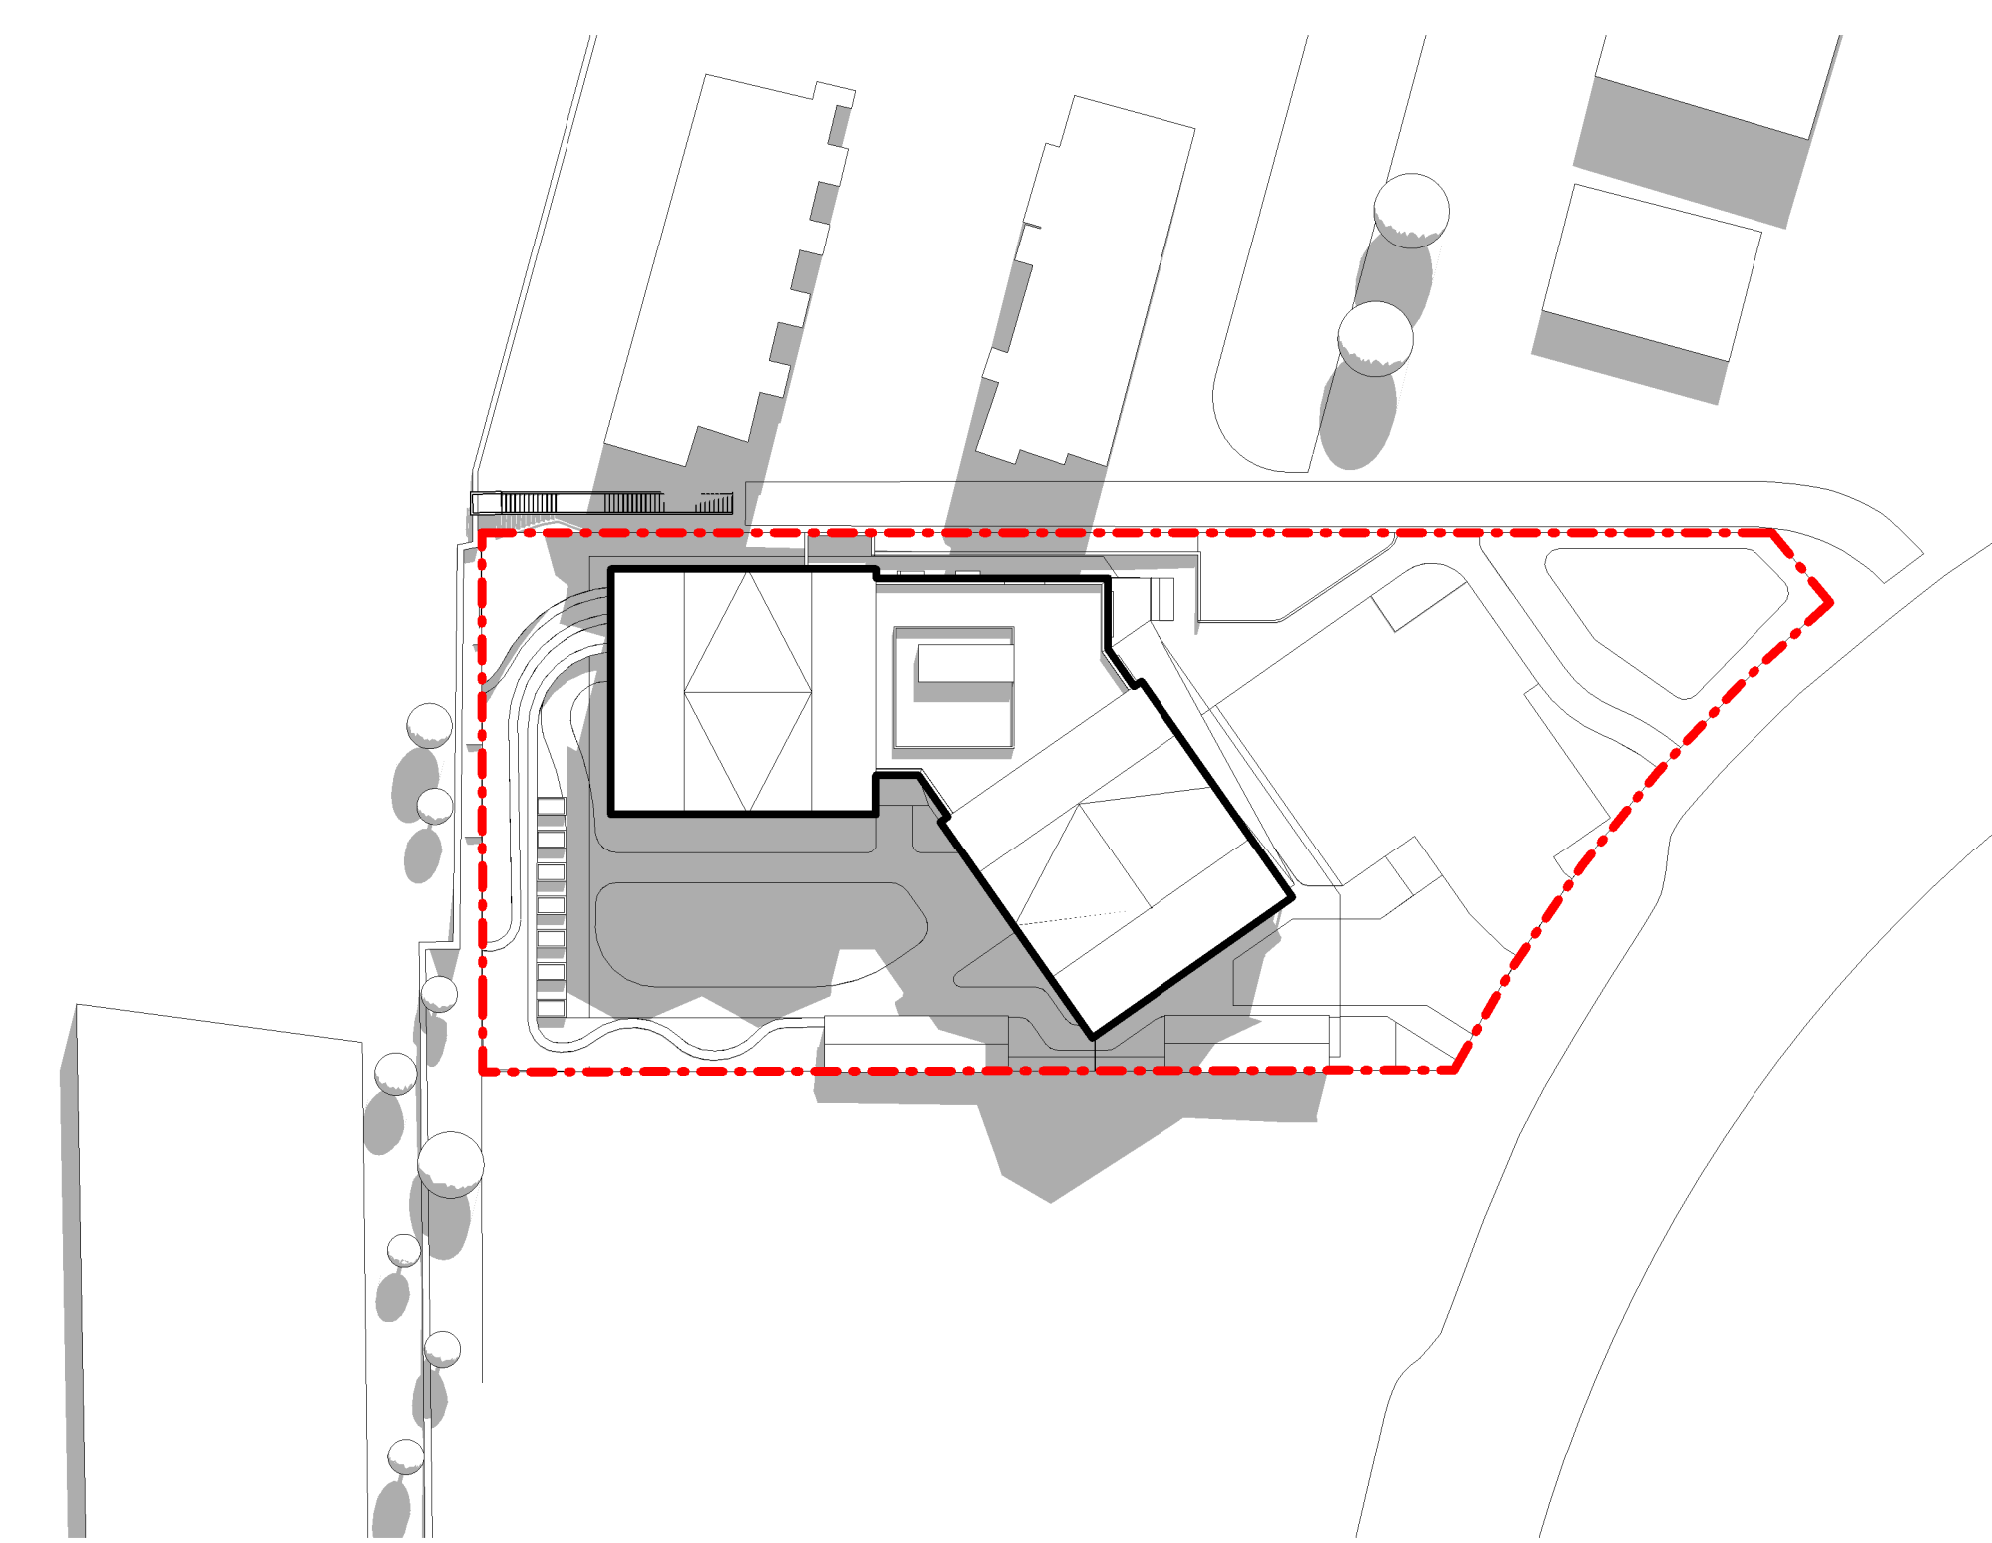


**1** June 9am  
A200 1:500

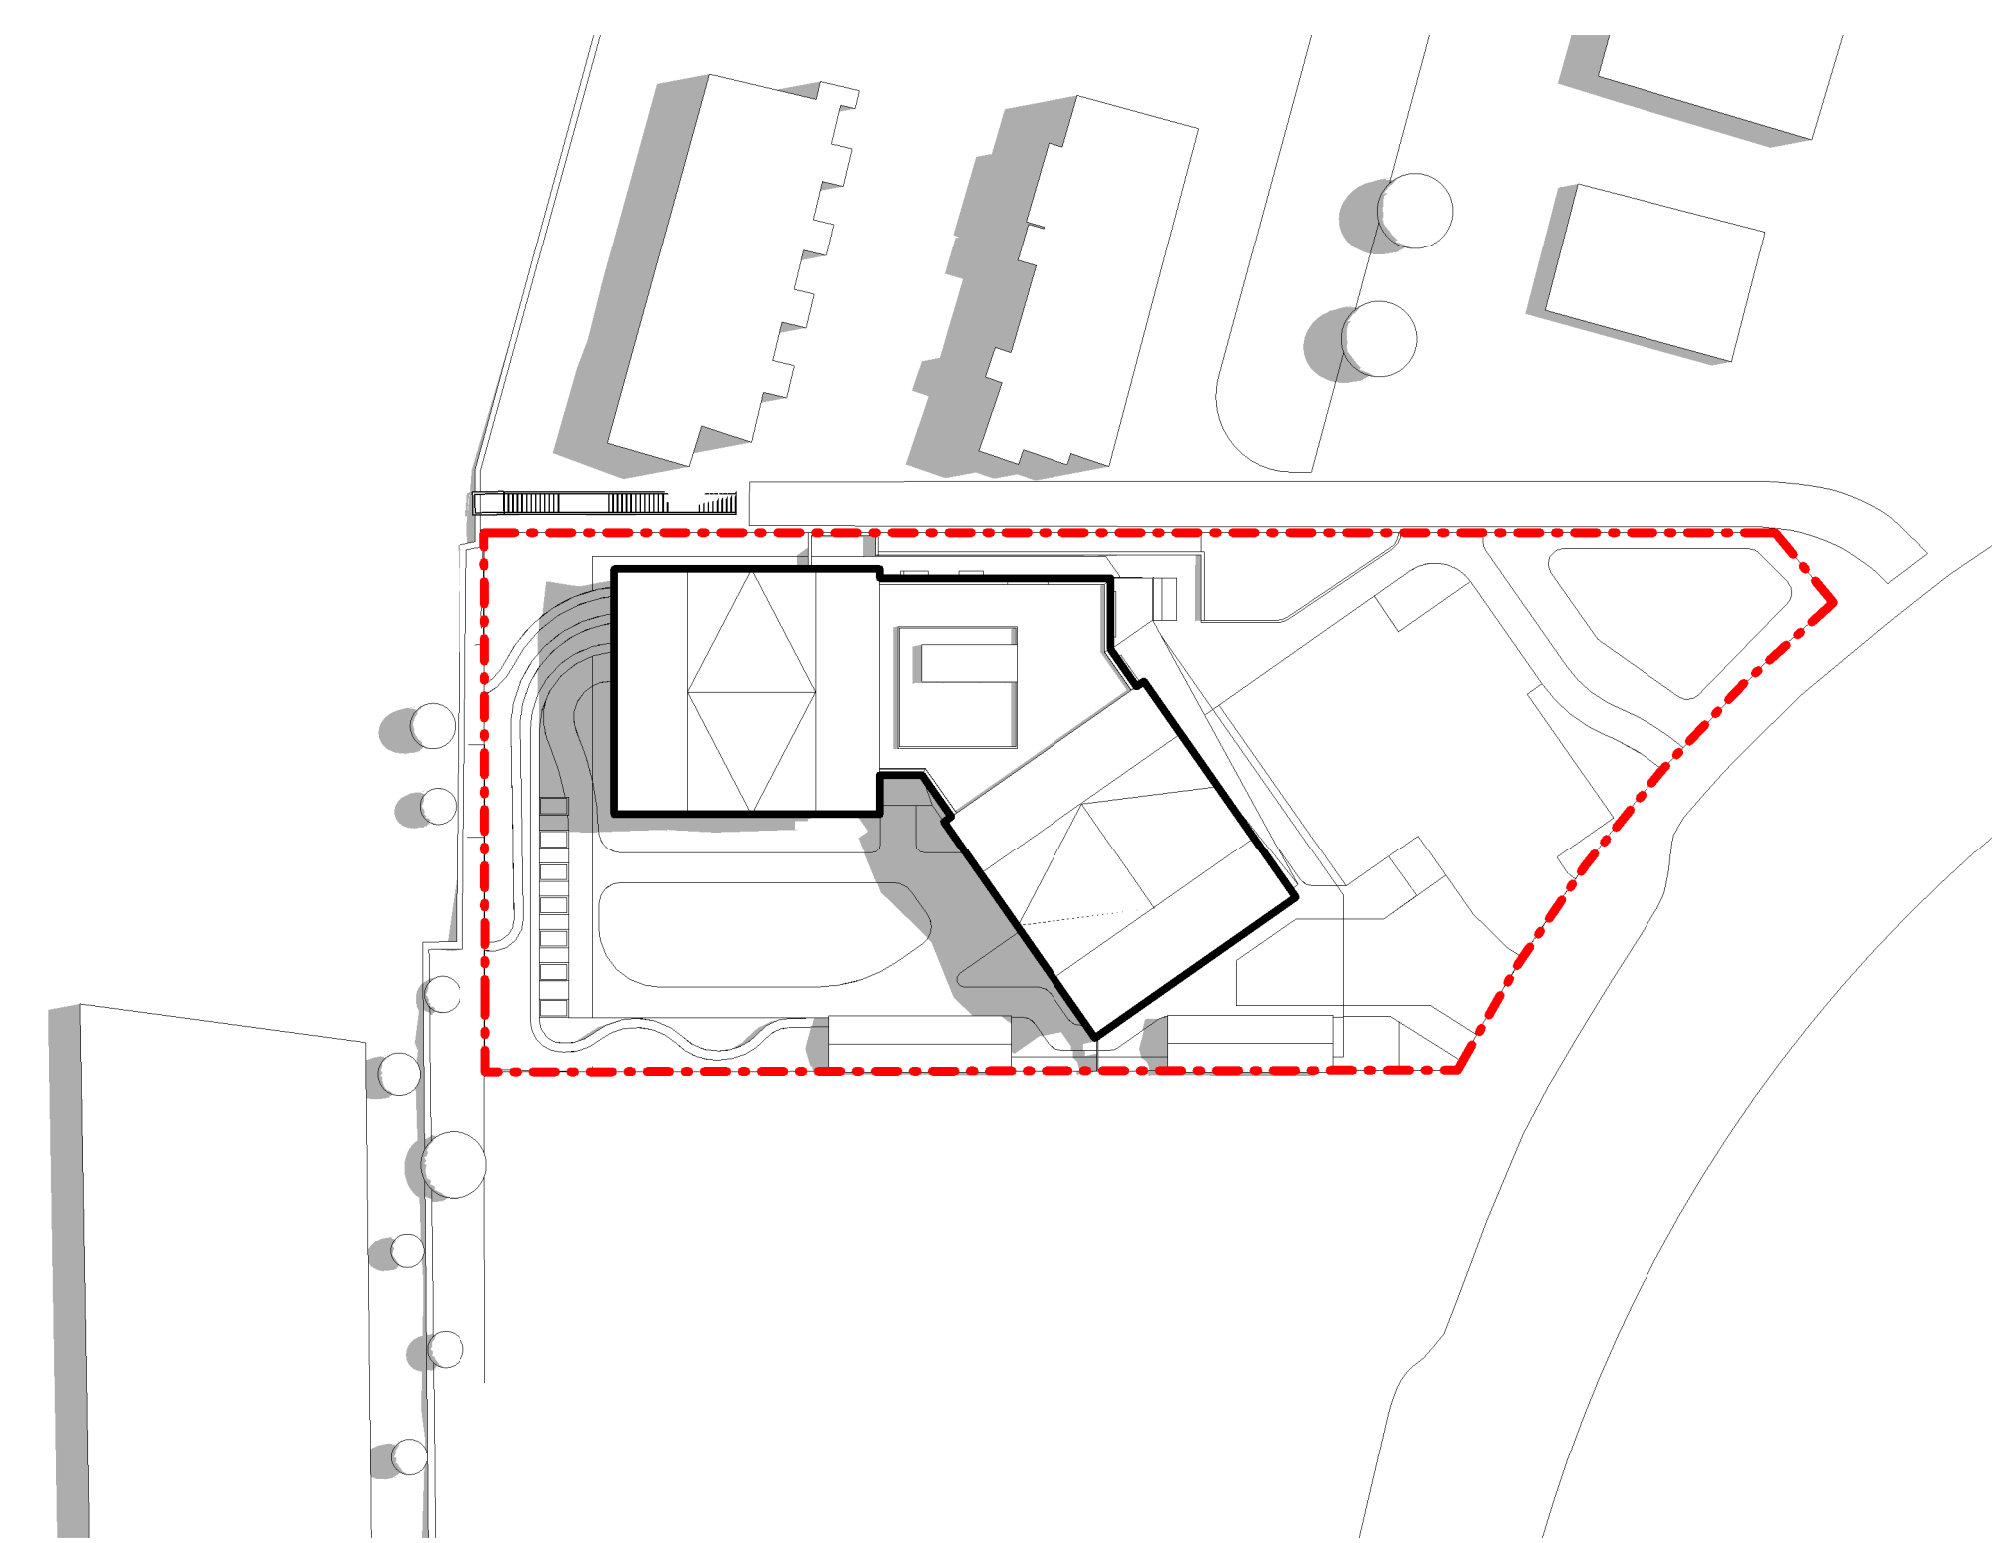

**2** June 12pm  
A200 1:500

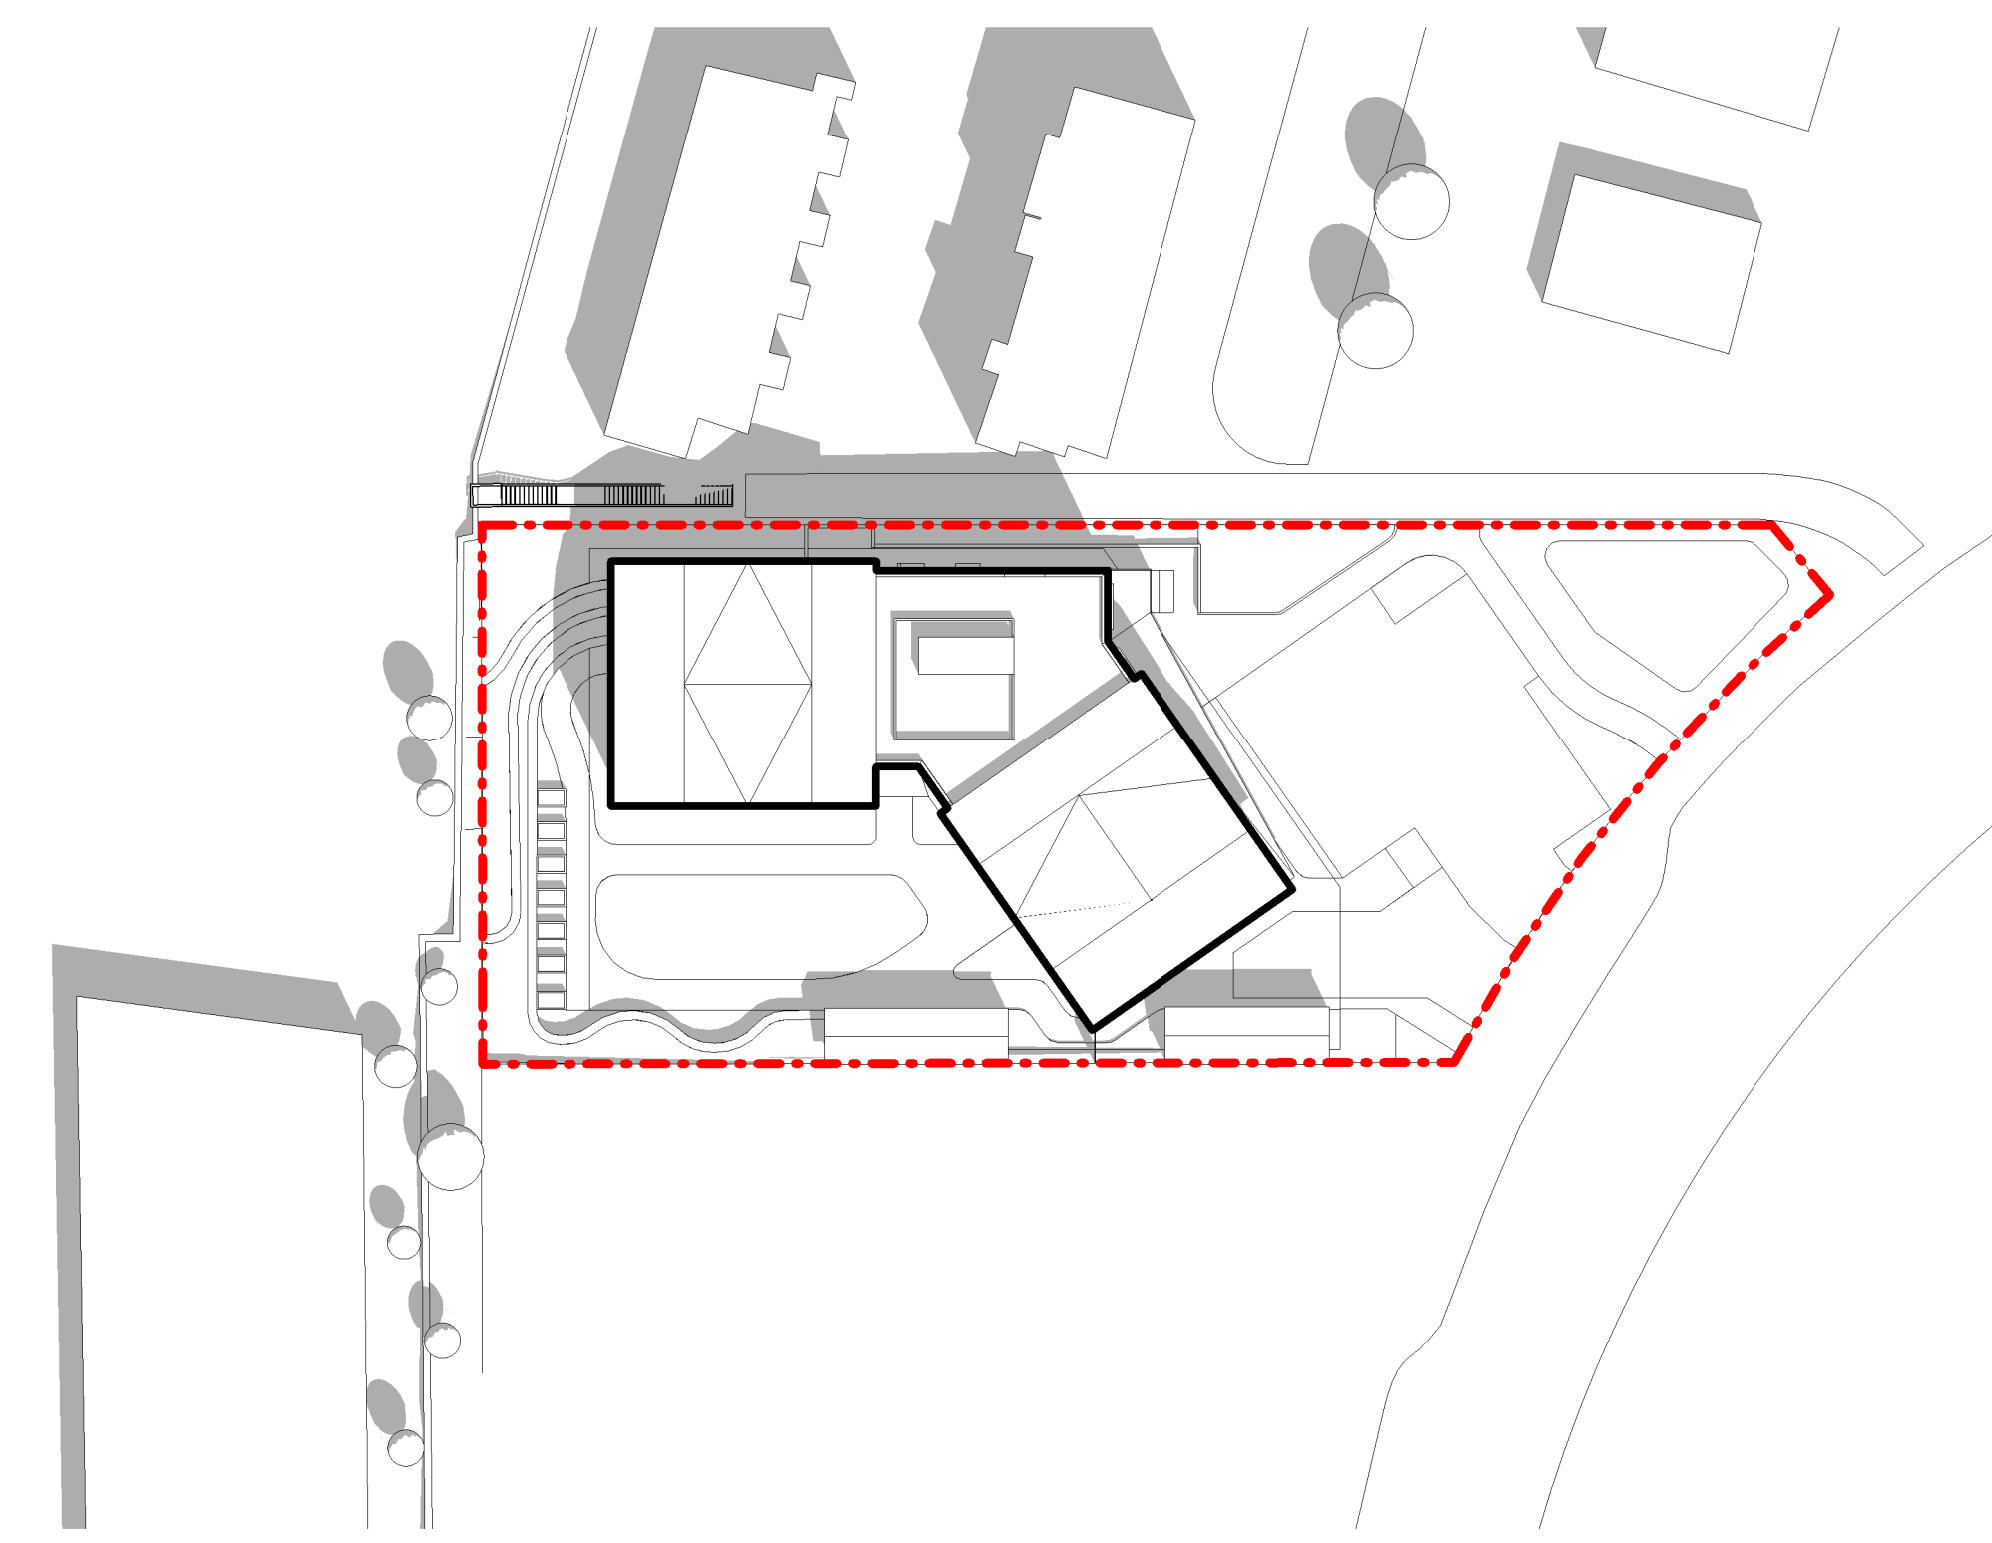

**3** June 3pm  
A200 1:500

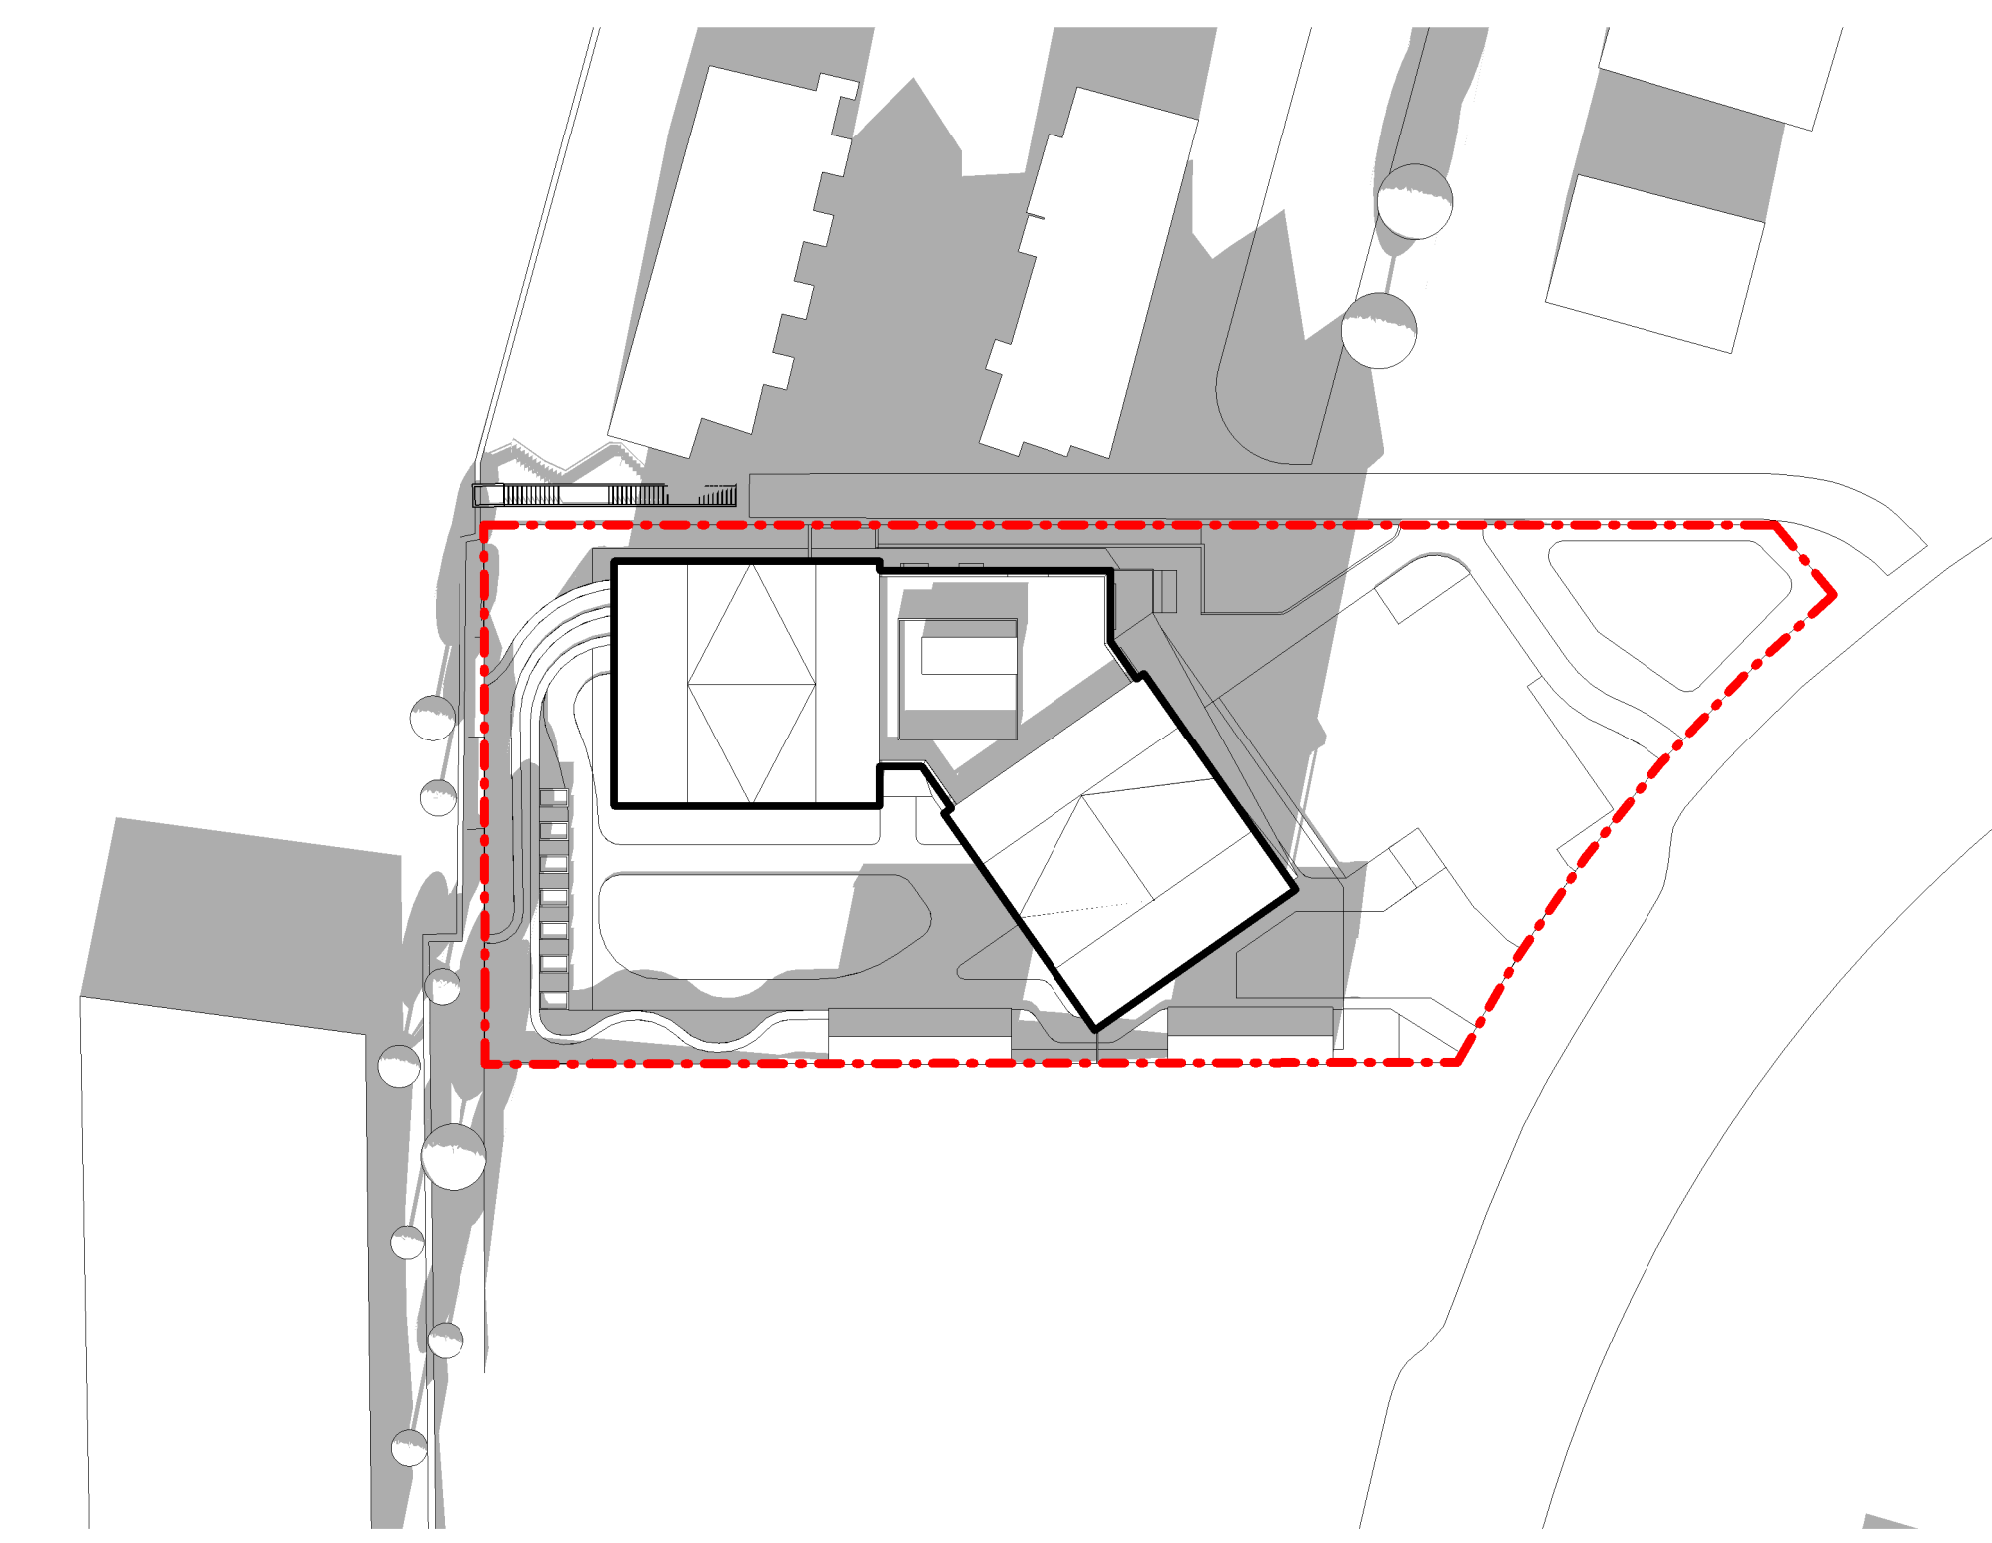


**4** June 6pm  
A200 1:500

**RECEIVED**  
**DP1379**  
**2025-FEB-27**  
Current Planning

Rev	Description	Date
DP	Issued for Rezoning and Development Permit	14 Feb 2025

**Ryder**

Ryder Architecture (Canada) Inc.  
2350-1075 West Georgia Street  
Vancouver BC V6E 3C9  
www.ryderarchitecture.ca  
info@ryderarchitecture.ca

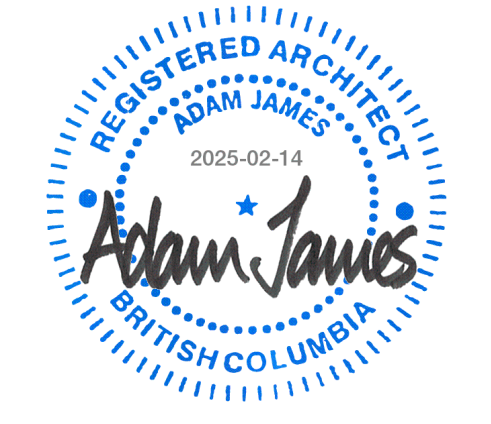

Project  
**BC Housing and Island Health  
Complex Care Housing**  
1850 Boxwood Road, Nanaimo


Drawn by	Checked by	Status
ABL	AJA	DP
Project ID.	Project No.	Scale @ 22x34
BCHNAV-NN	11589-00	1:500

Drawing  
**Shadow Analysis -  
Summer**


Drawing No.

**A916**


All drawings and related documents are the property of Ryder Architecture (Canada) Inc. and may not be reproduced in whole or in part without written permission. Drawings are based upon site information supplied by third parties and accuracy cannot be guaranteed. Do not scale this drawing. Do not use this drawing to calculate areas. Dimensions to be verified by the Contractor and such dimensions to be solely their responsibility. Work must comply with the relevant Building Codes, By-Laws and related documents. Drawing errors and omissions must be reported immediately to the Architect of Record.

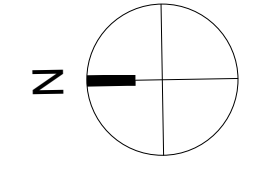


Issuance \_\_\_\_\_ Date \_\_\_\_\_

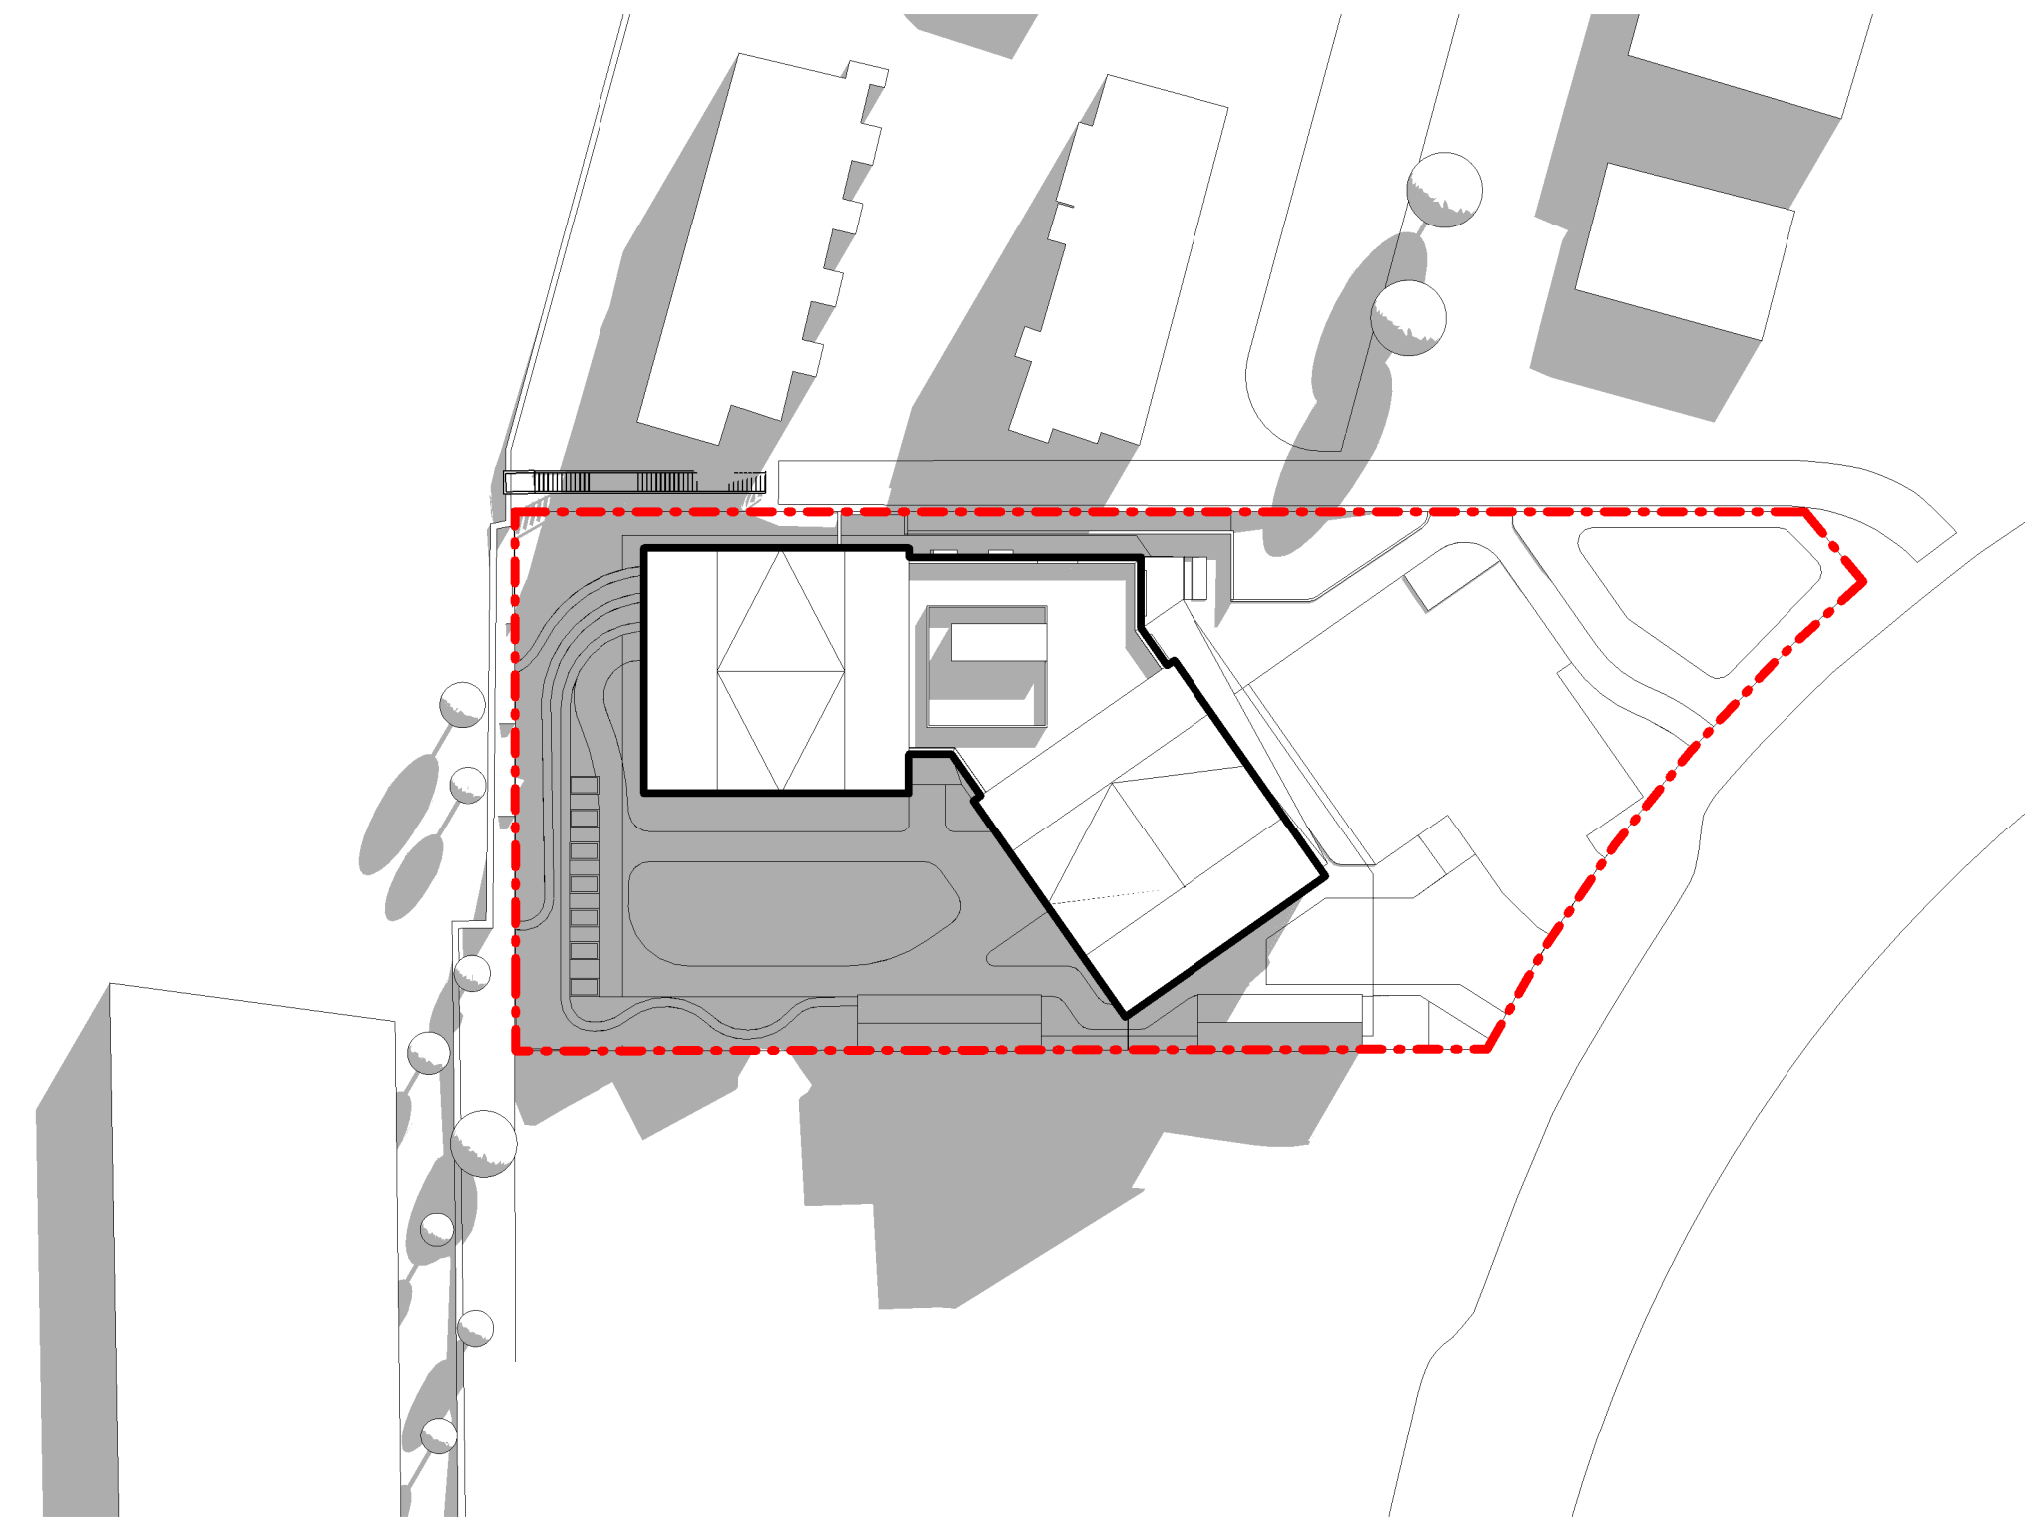


**1** March 9am  
A200 1:500

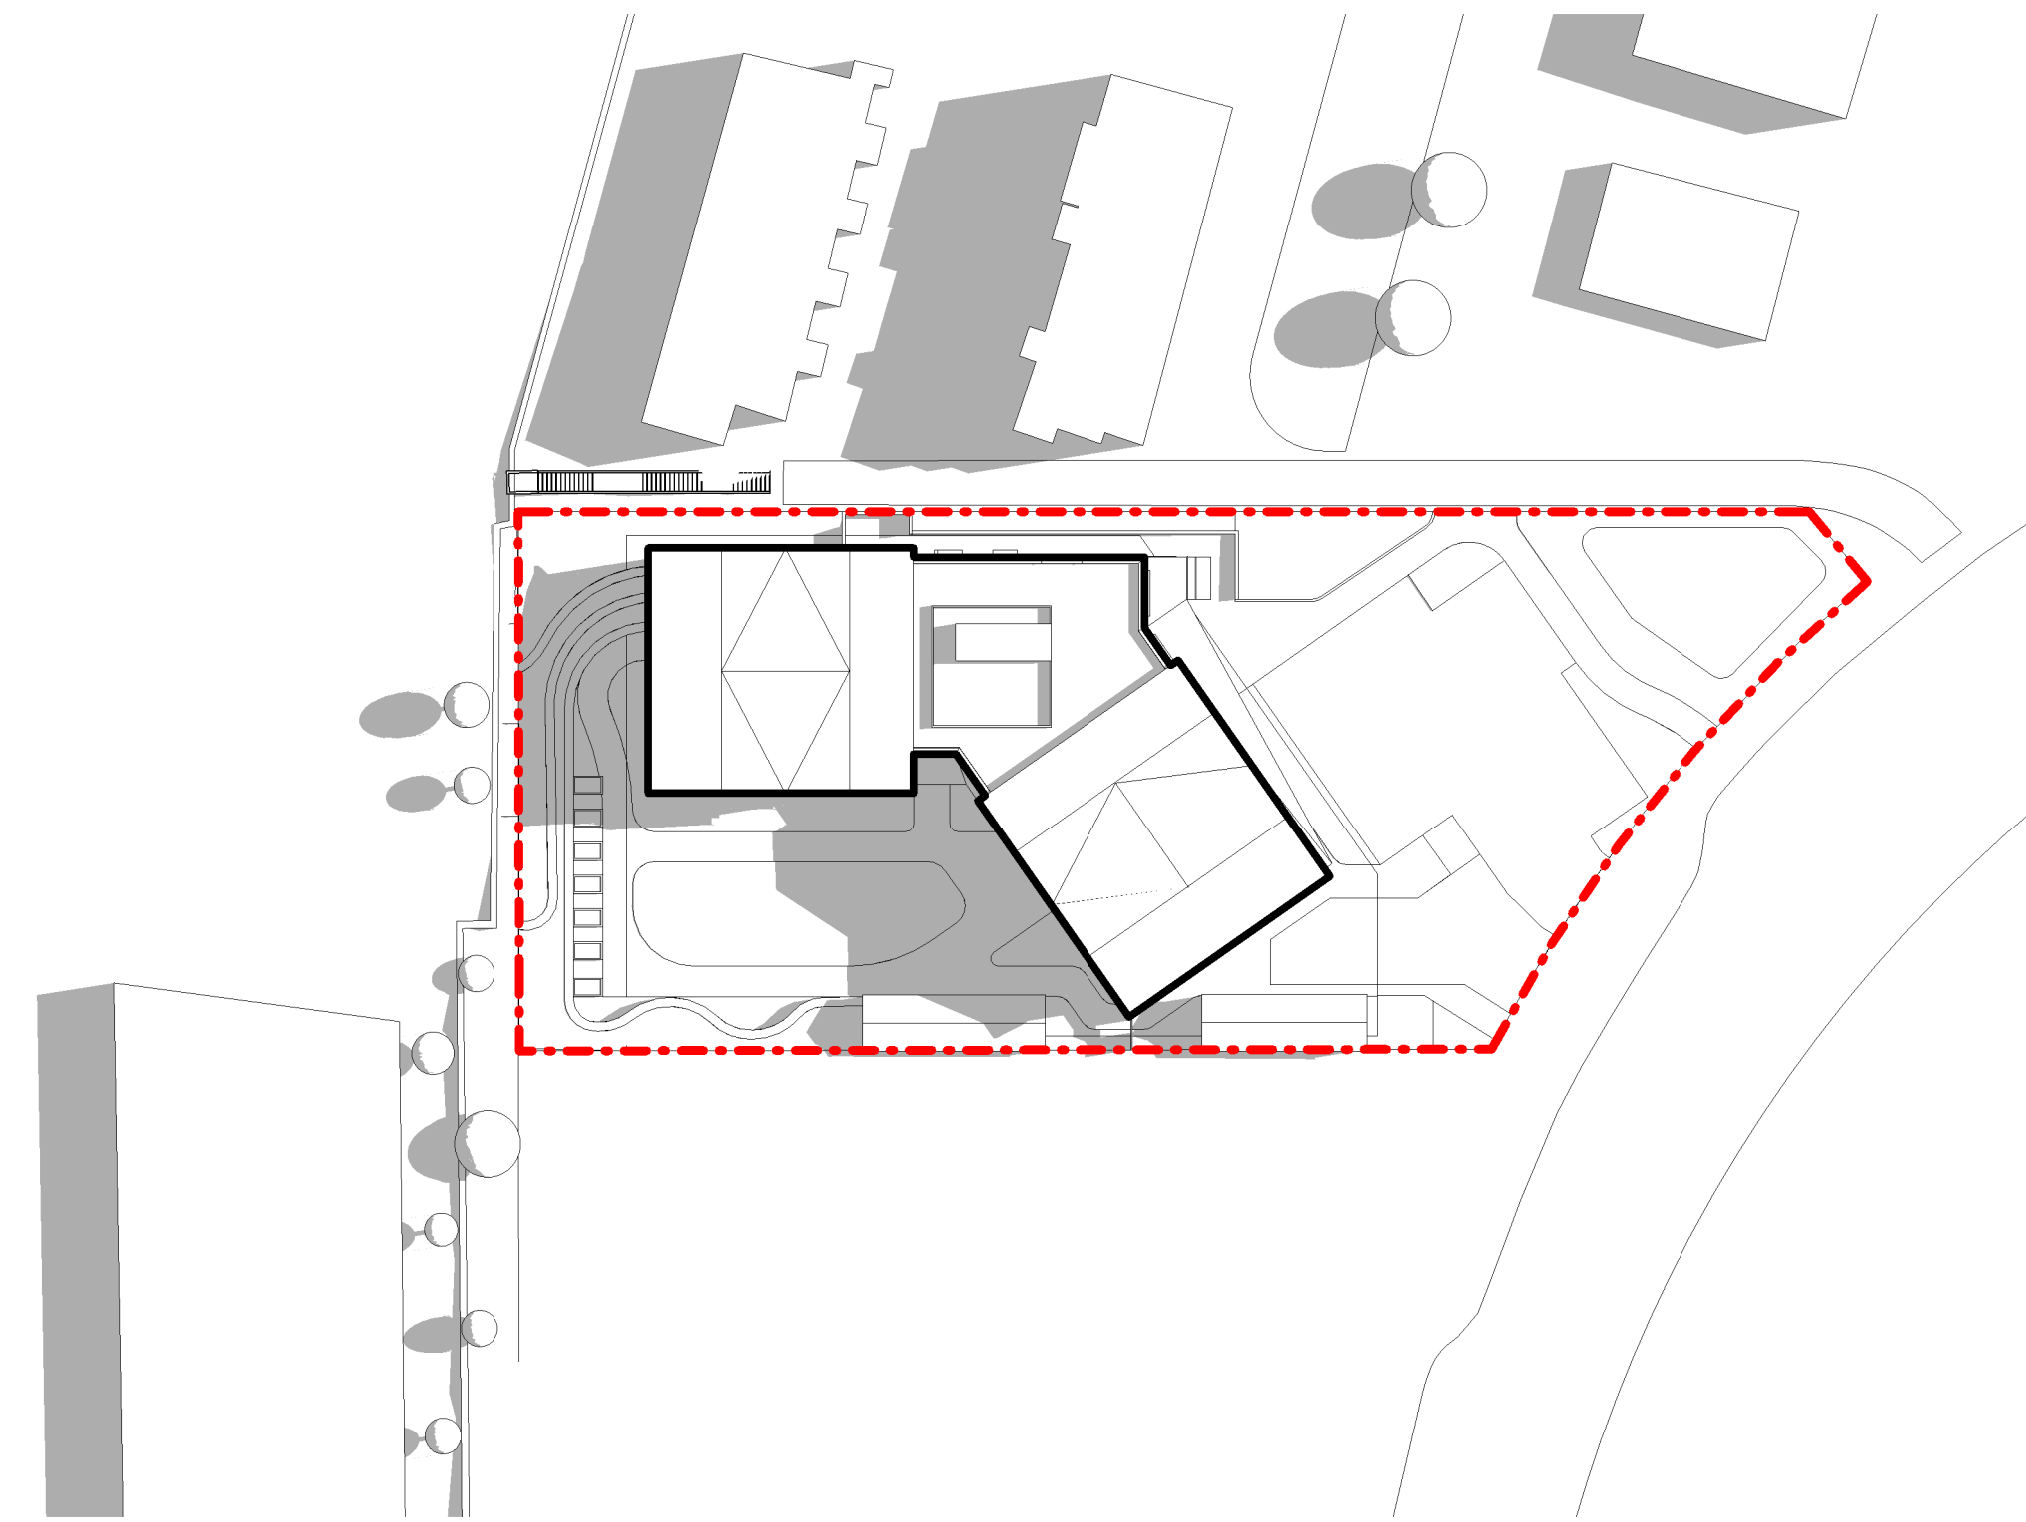

**2** March 12pm  
A200 1:500

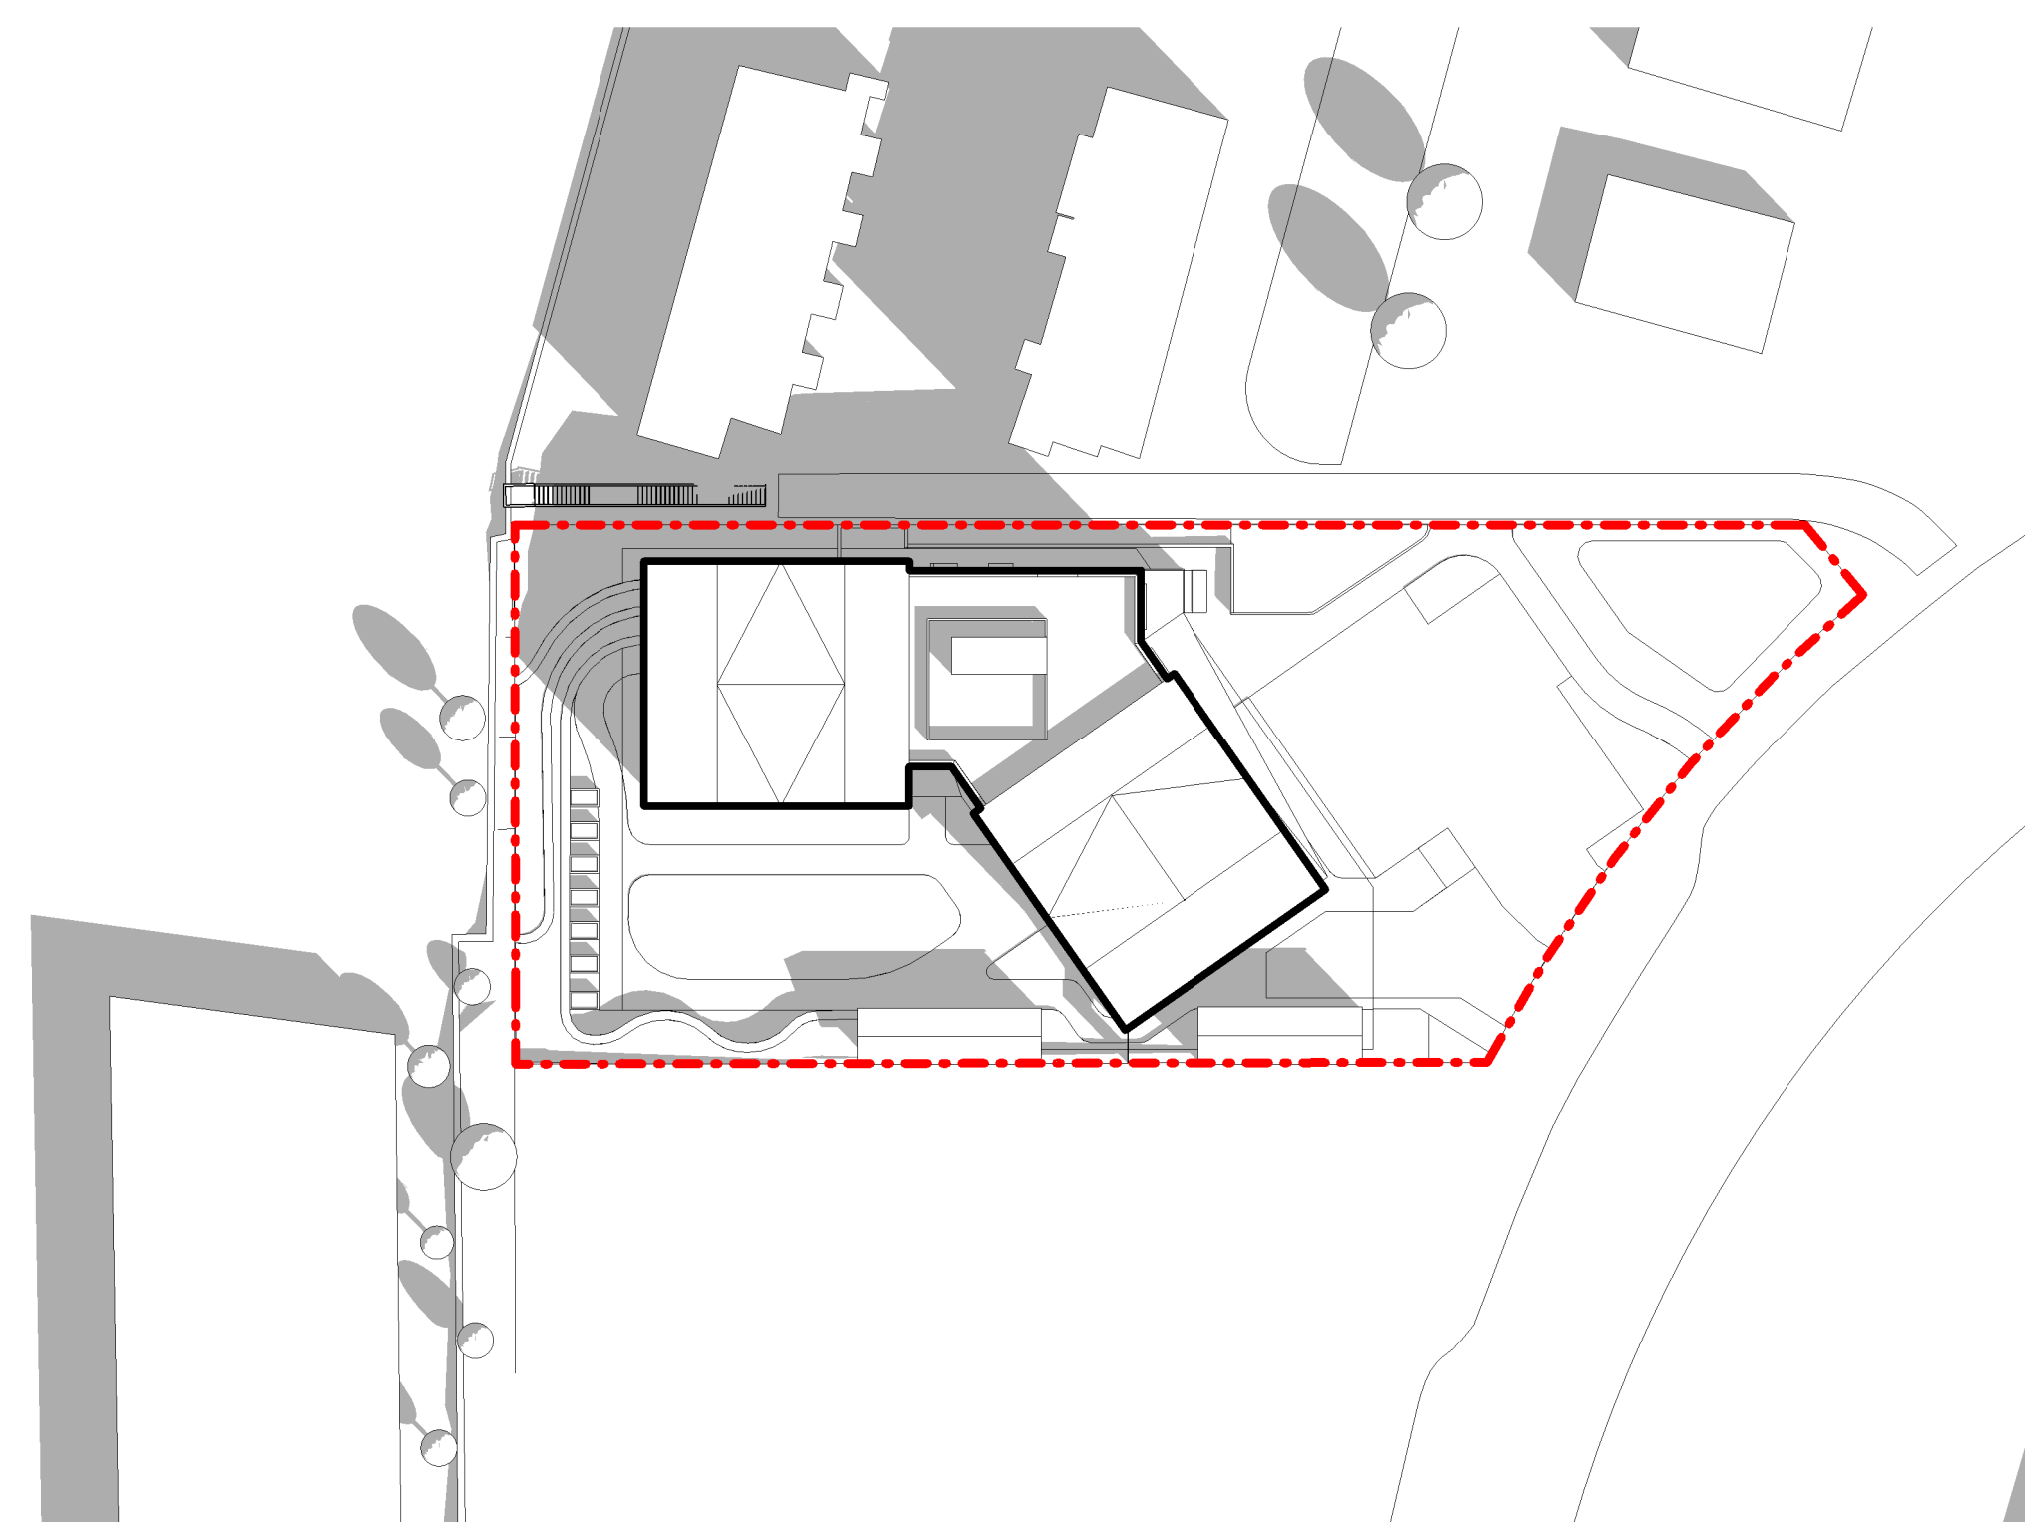

**3** March 3pm  
A200 1:500

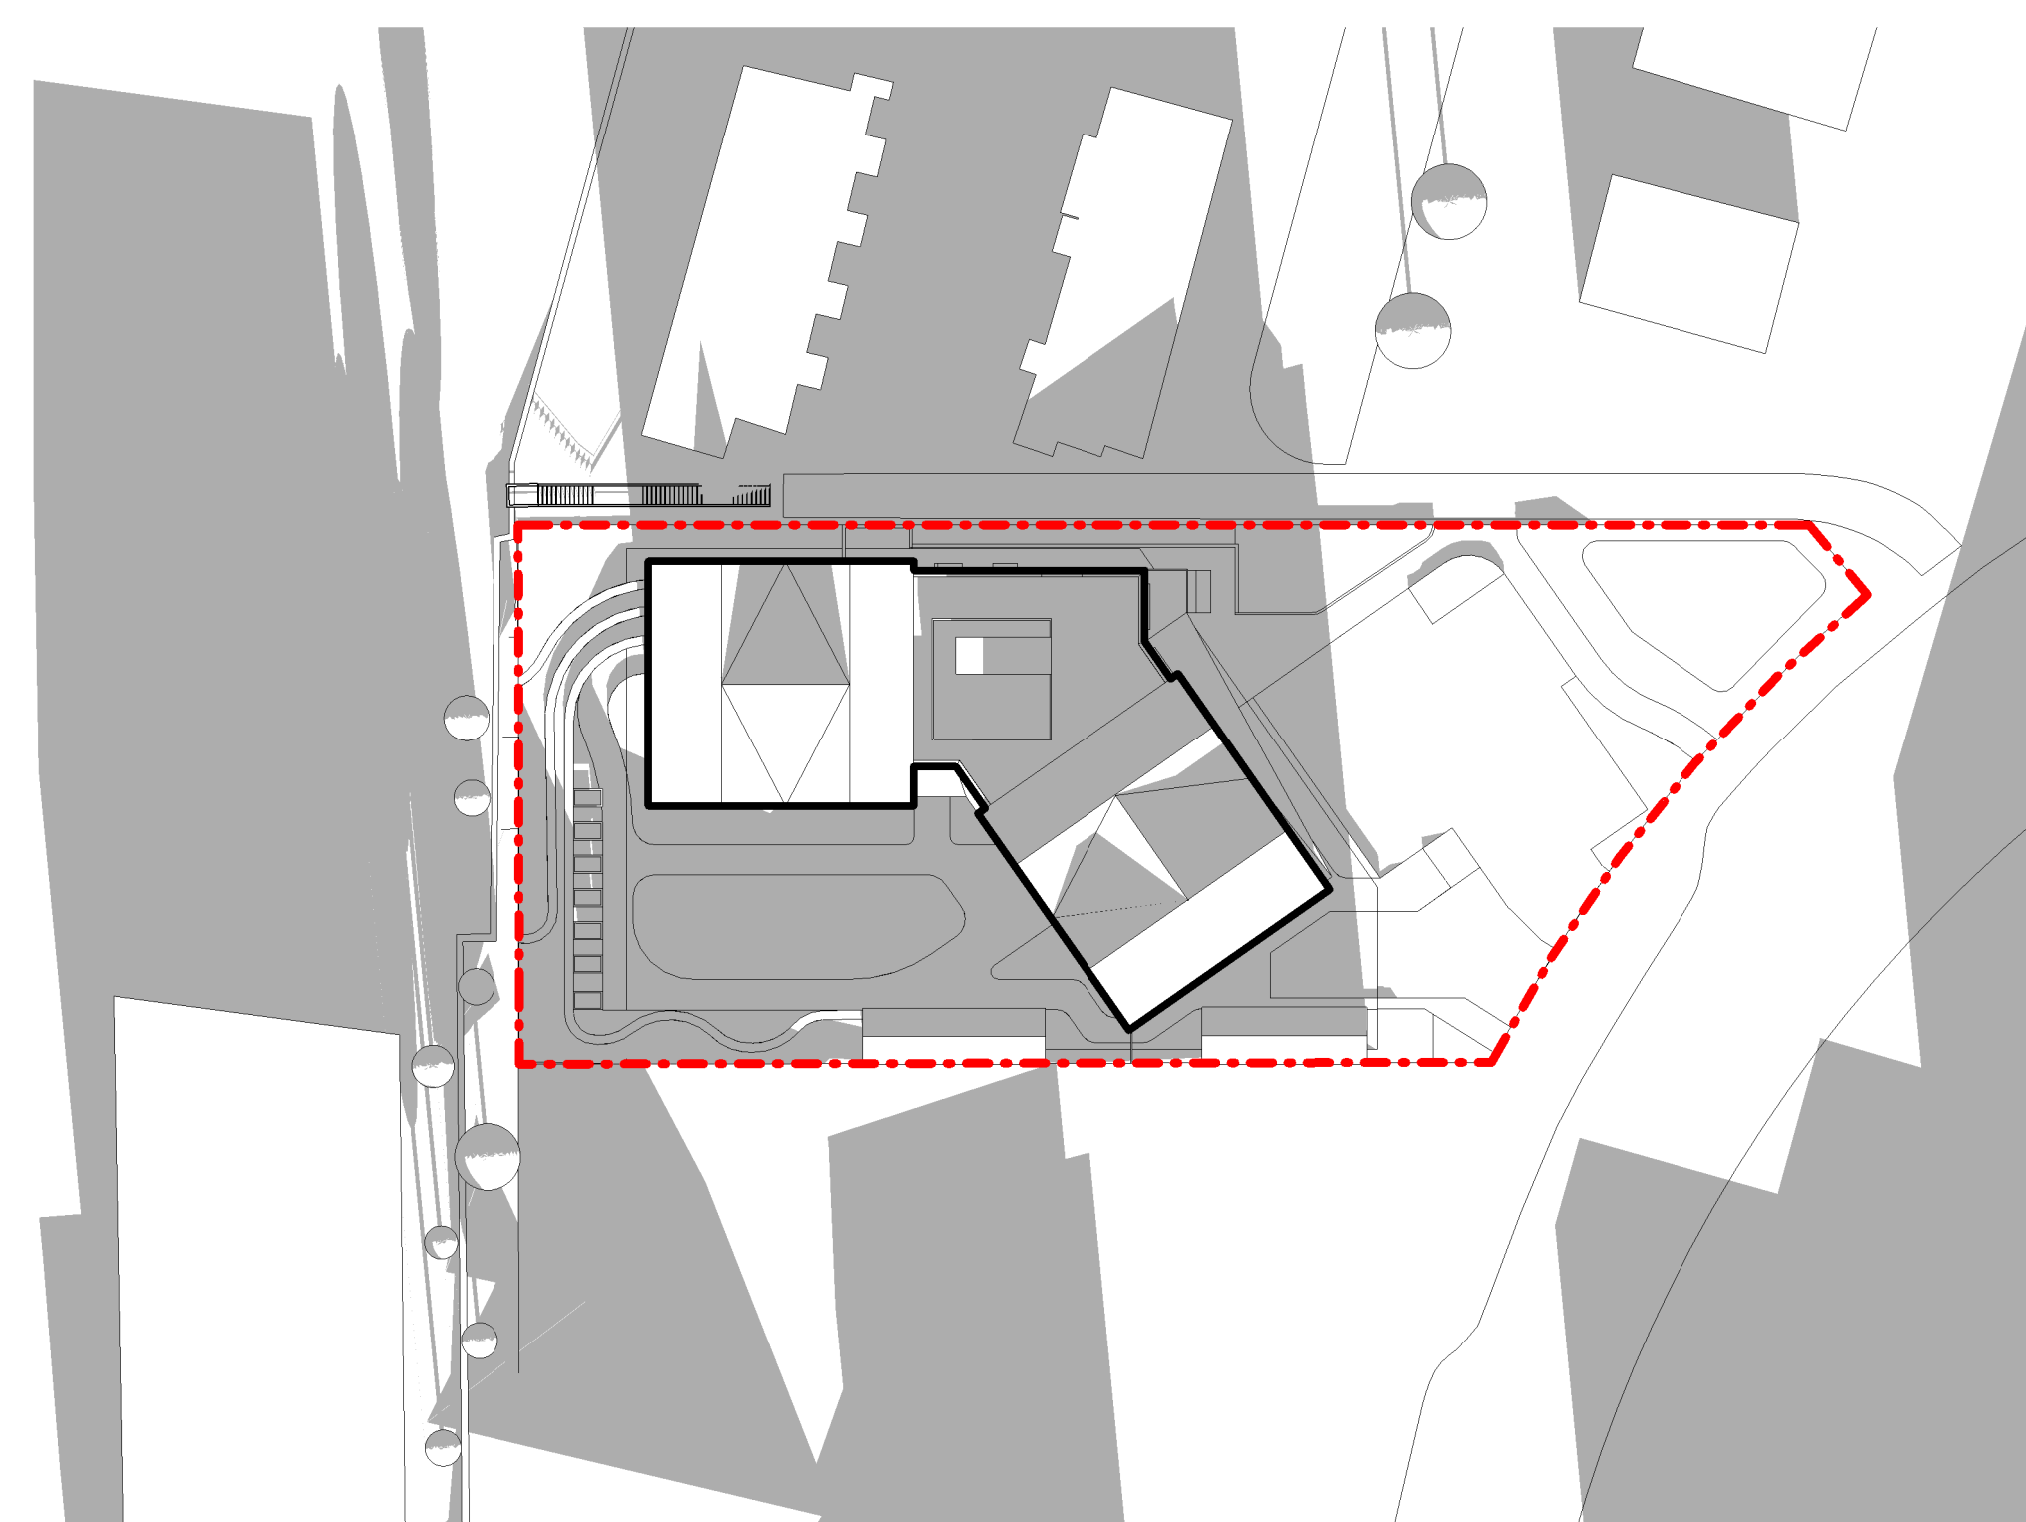


**4** March 6pm  
A200 1:500

**RECEIVED**  
**DP1379**  
**2025-FEB-27**  
Current Planning

Rev	Description	Date
DP	Issued for Rezoning and Development Permit	14 Feb 2025

**Ryder**

Ryder Architecture (Canada) Inc.  
2350-1075 West Georgia Street  
Vancouver BC V6E 3C9  
www.ryderarchitecture.ca  
info@ryderarchitecture.ca

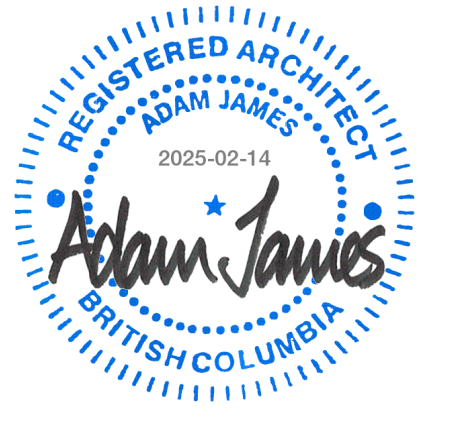

Project  
**BC Housing and Island Health  
Complex Care Housing**  
1850 Boxwood Road, Nanaimo


Drawn by	Checked by	Status
ABL	AJA	DP
Project ID.	Project No.	Scale @ 22x34
BCHNAV-NN	11589-00	1:500

Drawing  
**Shadow Analysis - Spring**


Drawing No.

**A917**


All drawings and related documents are the property of Ryder Architecture (Canada) Inc. and may not be reproduced in whole or in part without written permission. Drawings are based upon site information supplied by third parties and accuracy cannot be guaranteed. Do not scale this drawing. Do not use this drawing to calculate areas. Dimensions to be verified by the Contractor and such dimensions to be solely their responsibility. Work must comply with the relevant Building Codes, By-Laws and related documents. Drawing errors and omissions must be reported immediately to the Architect of Record.

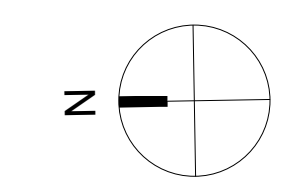


Issuance \_\_\_\_\_ Date \_\_\_\_\_

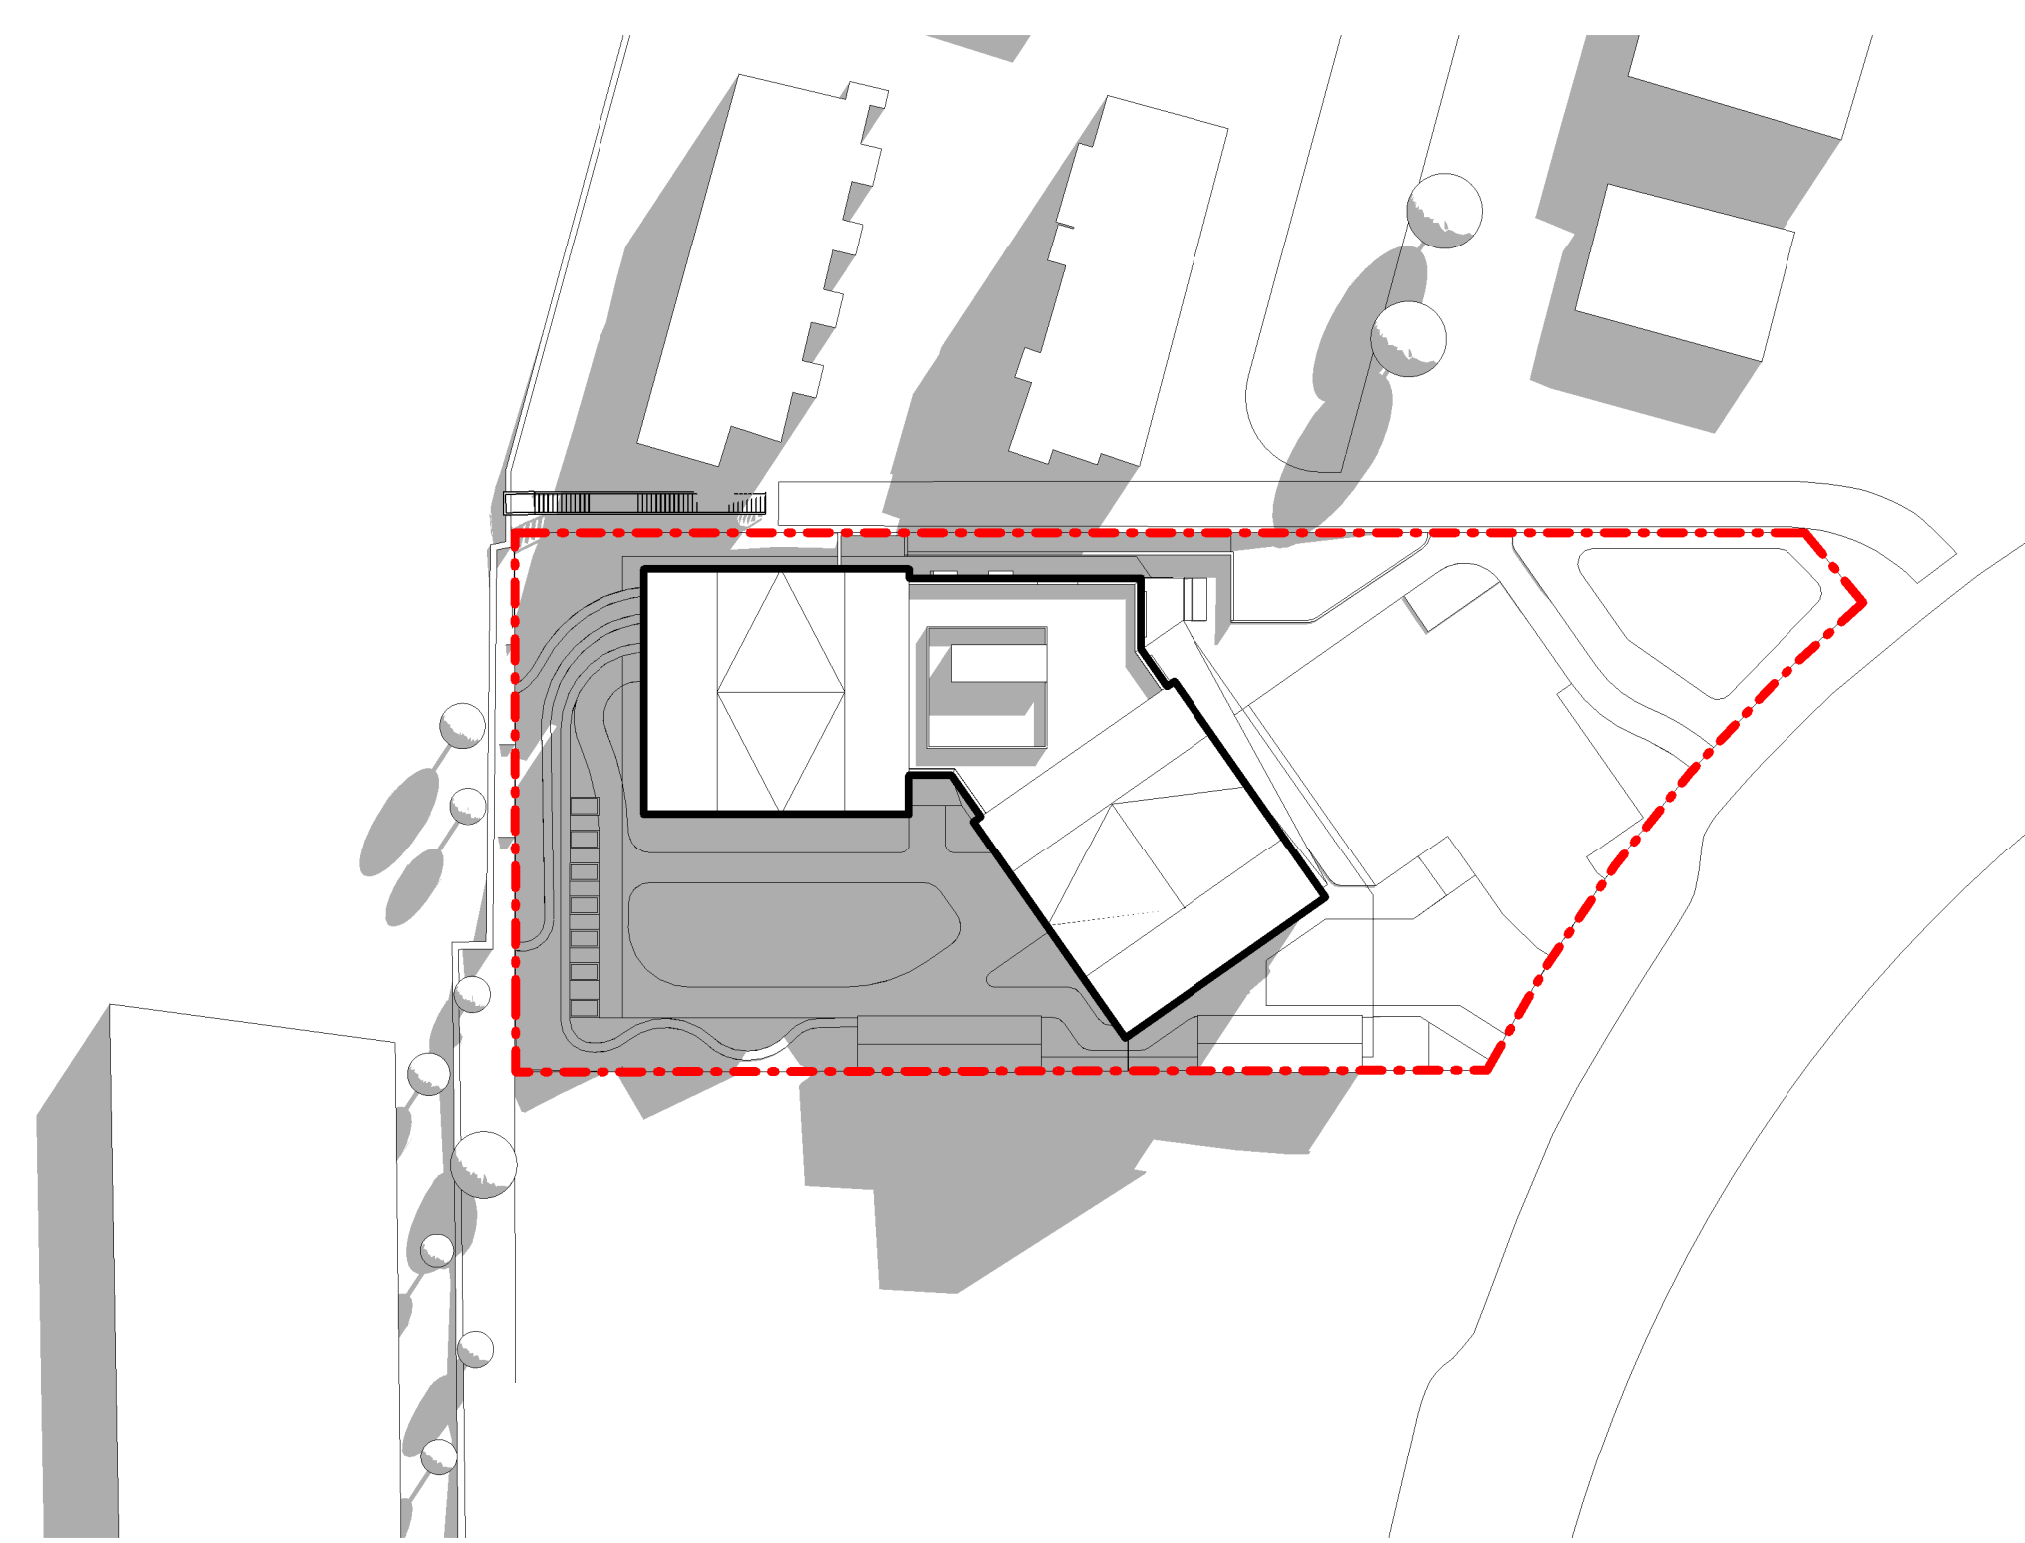


**1** September 9am  
A200 1:500

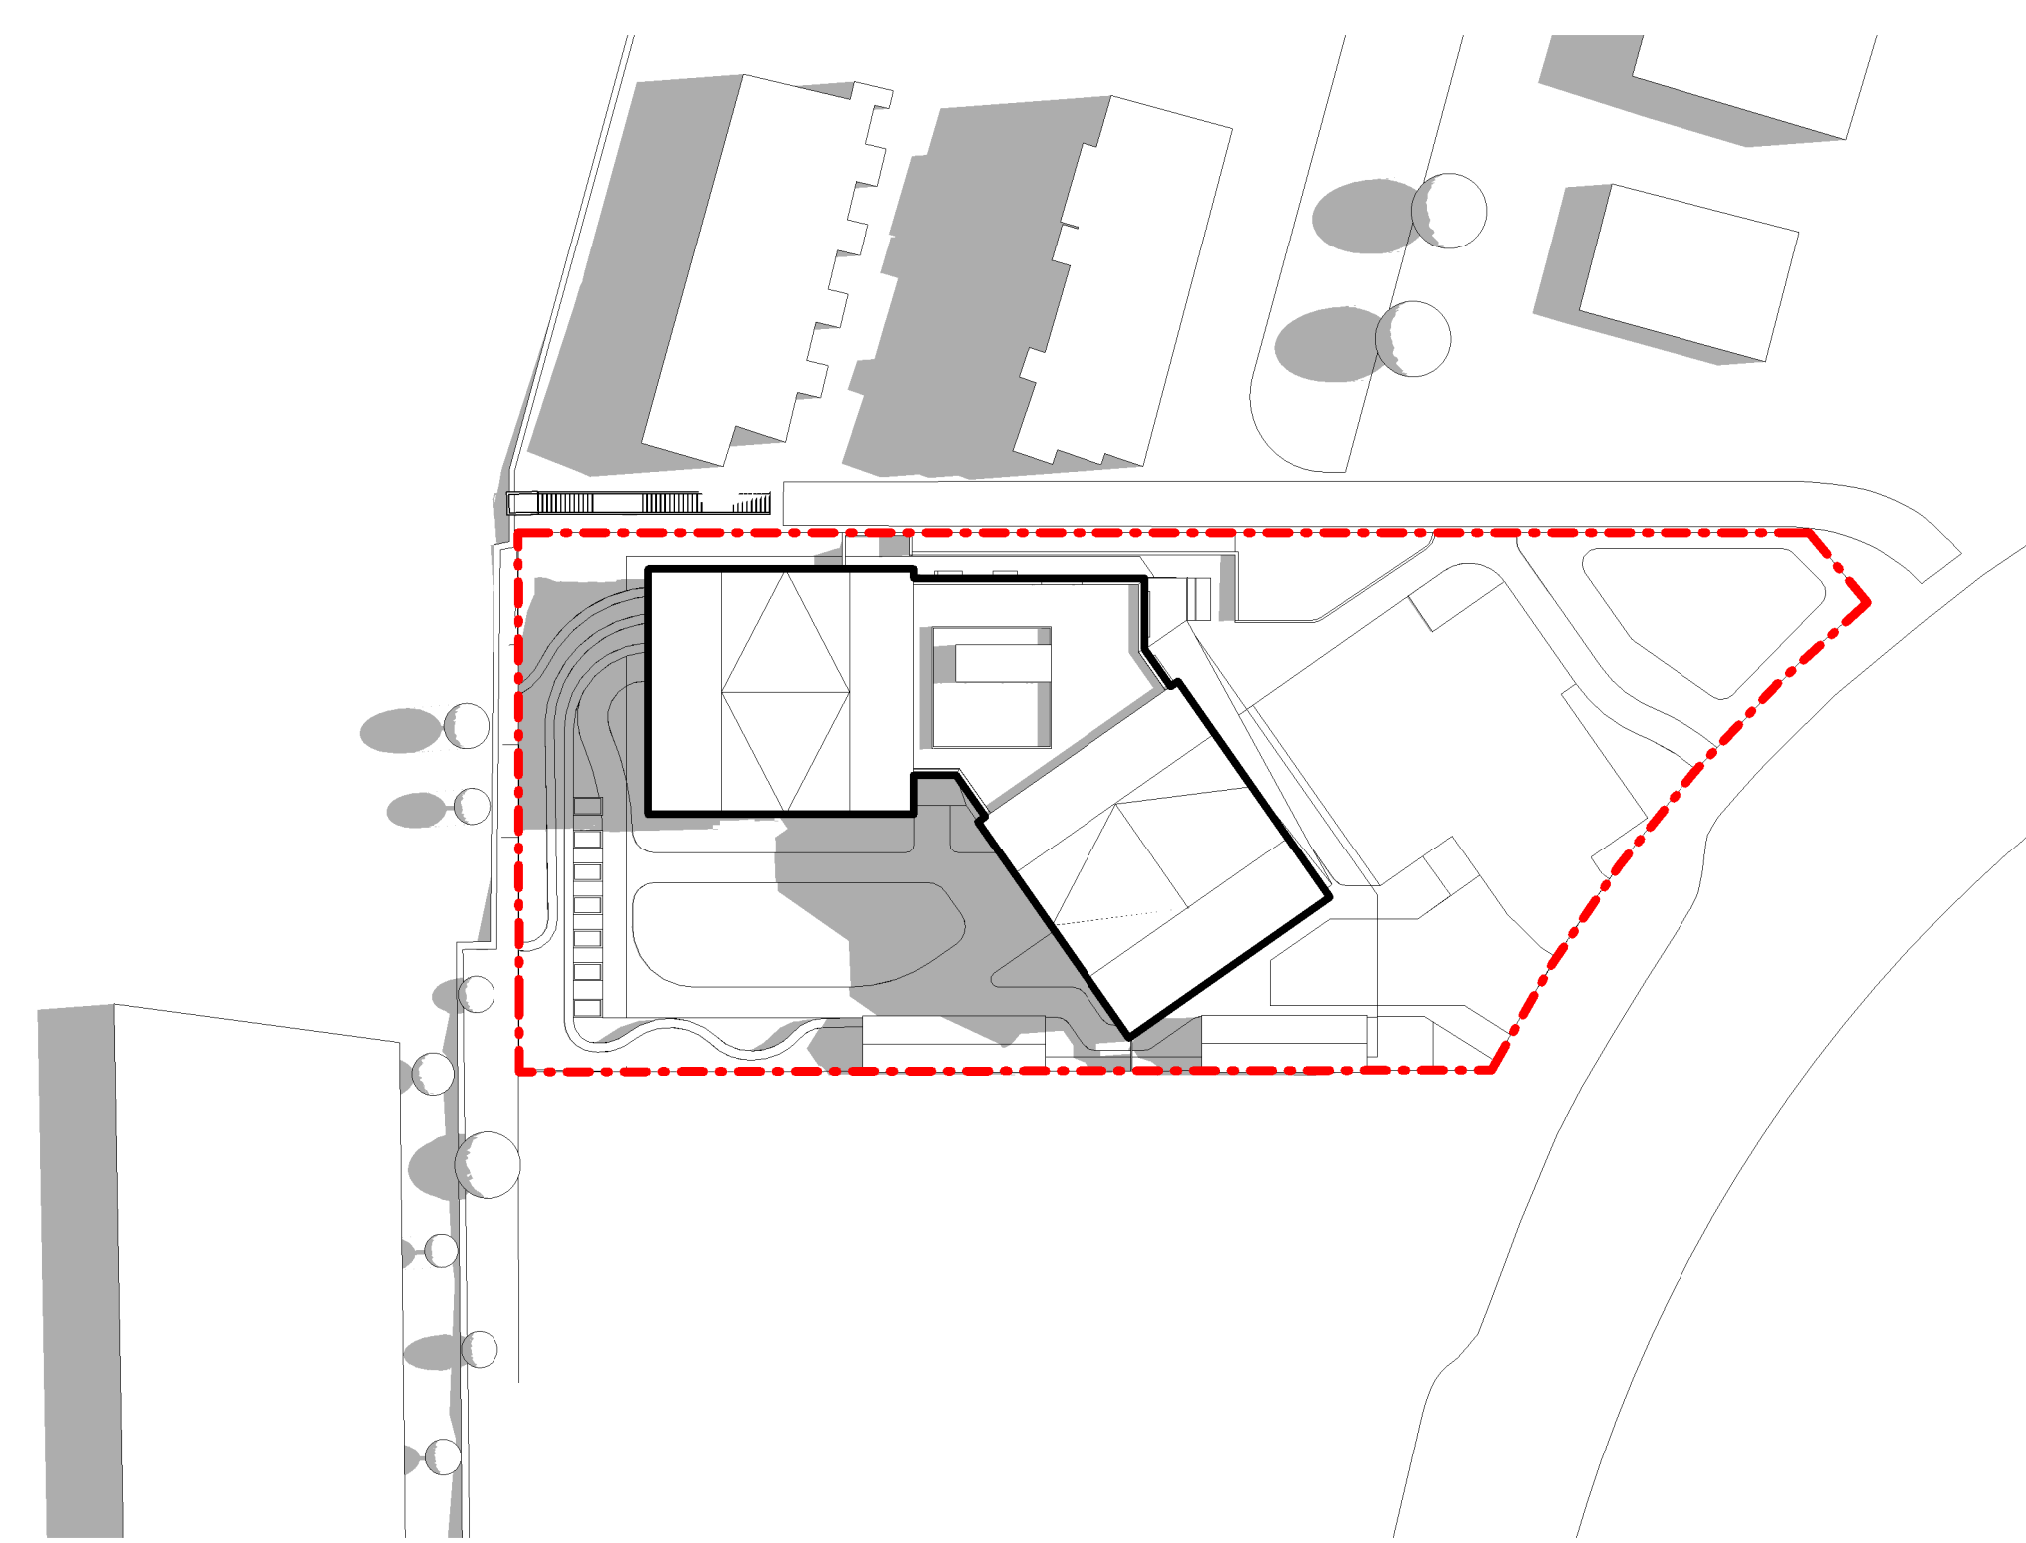

**2** September 12pm  
A200 1:500

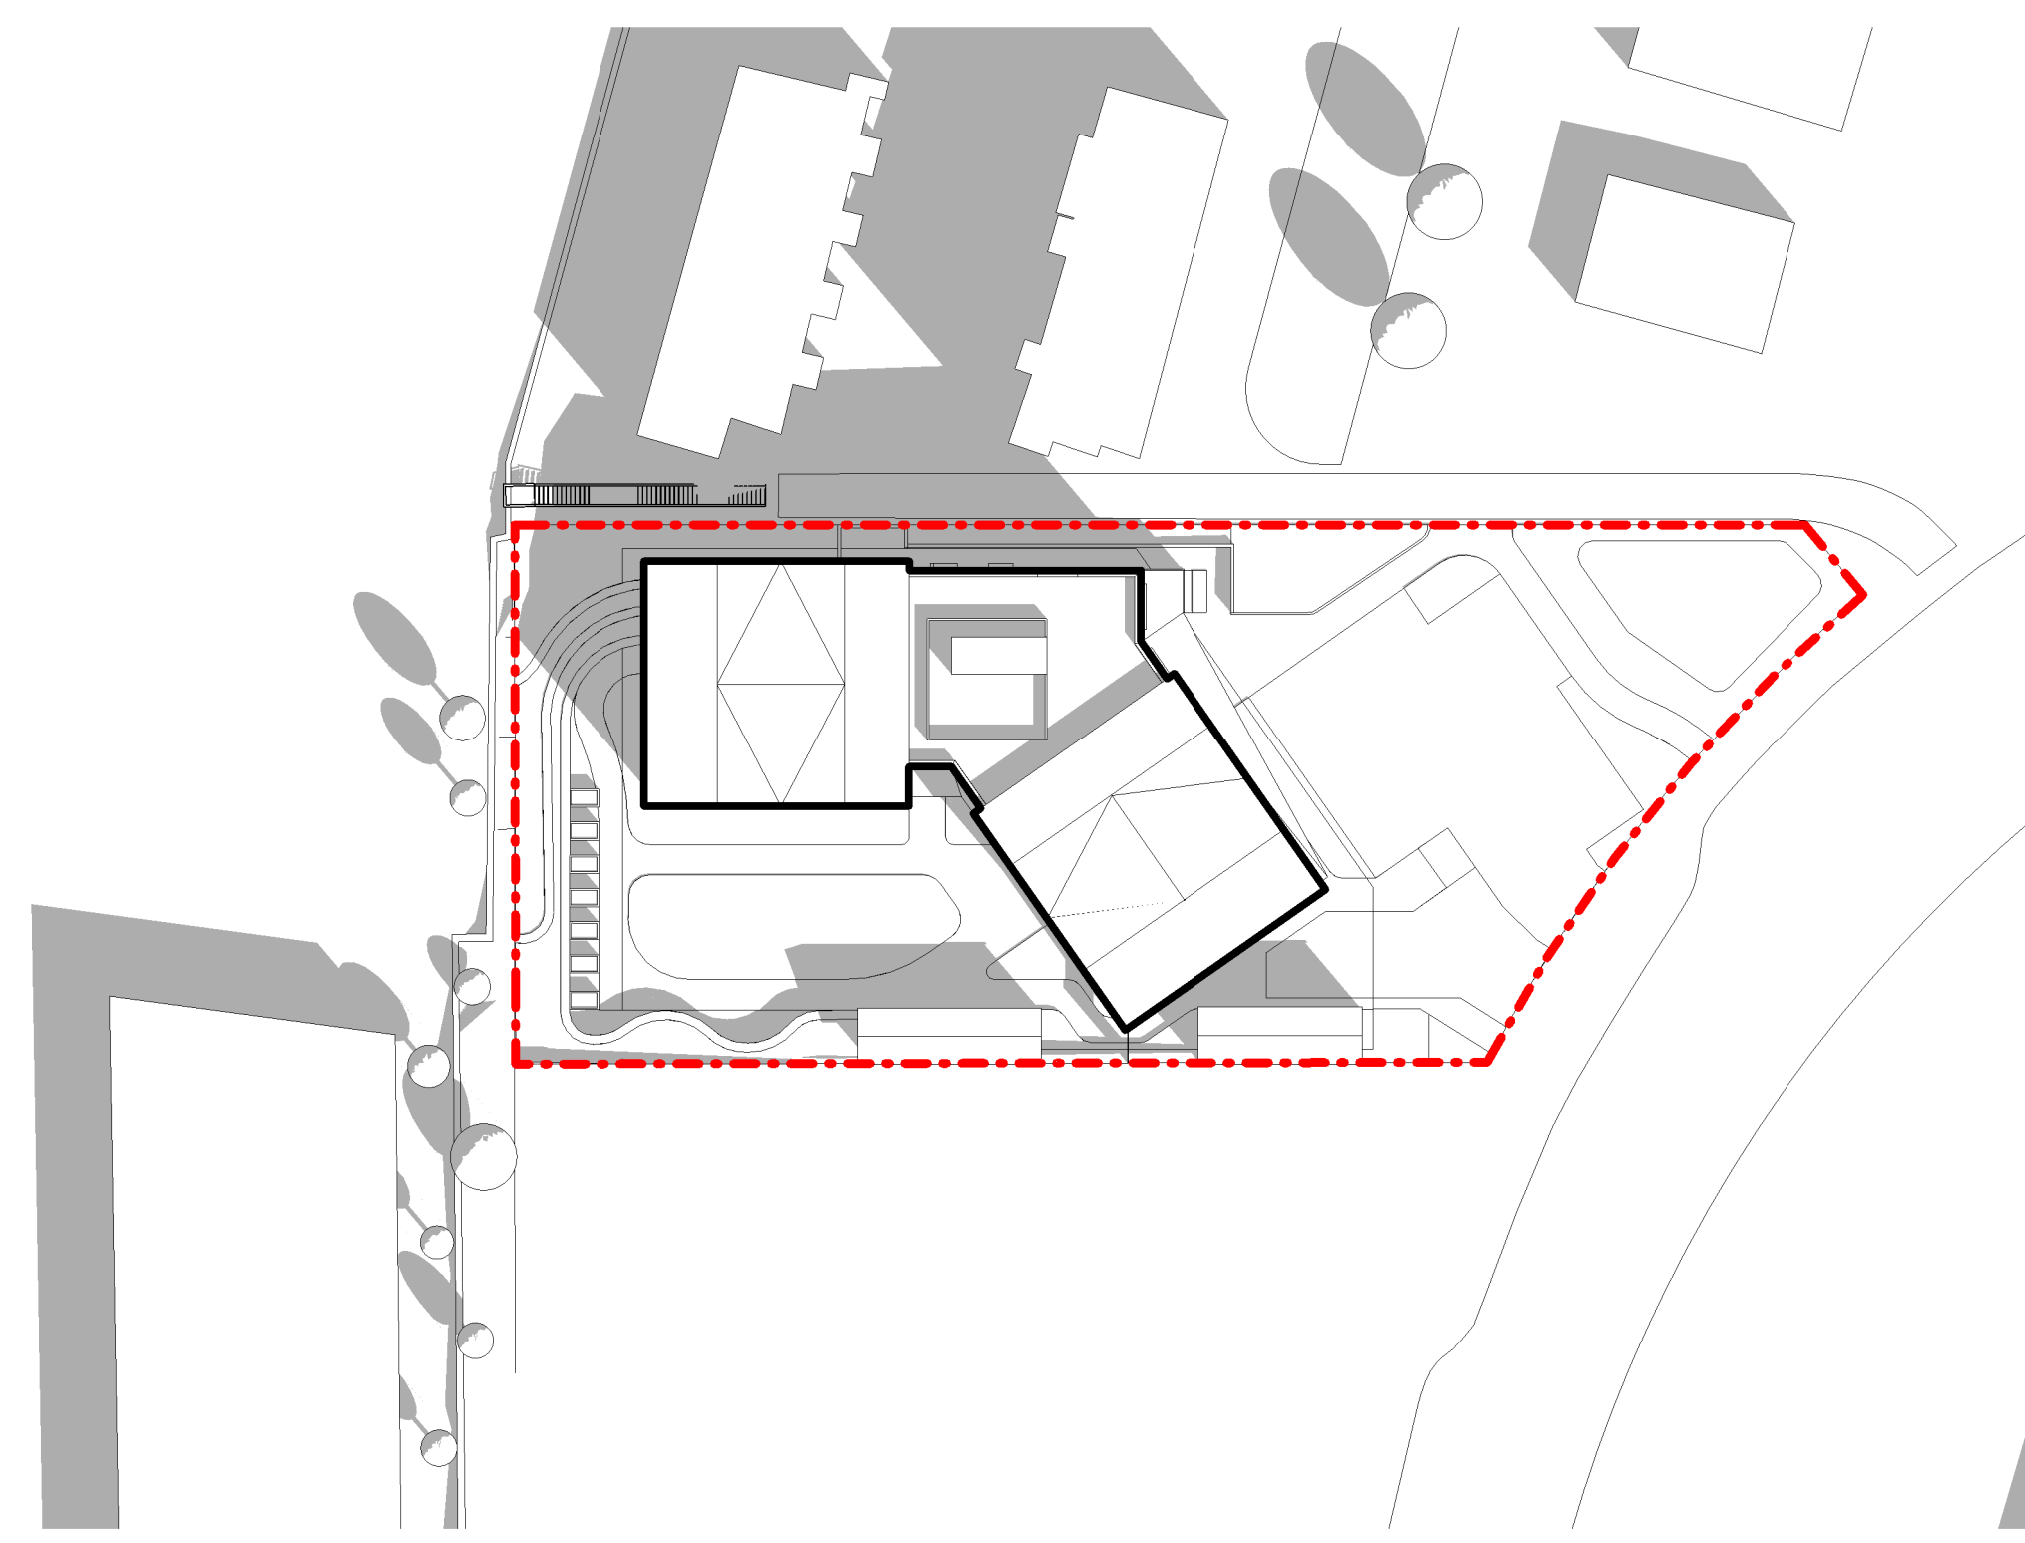

**3** September 3pm  
A200 1:500

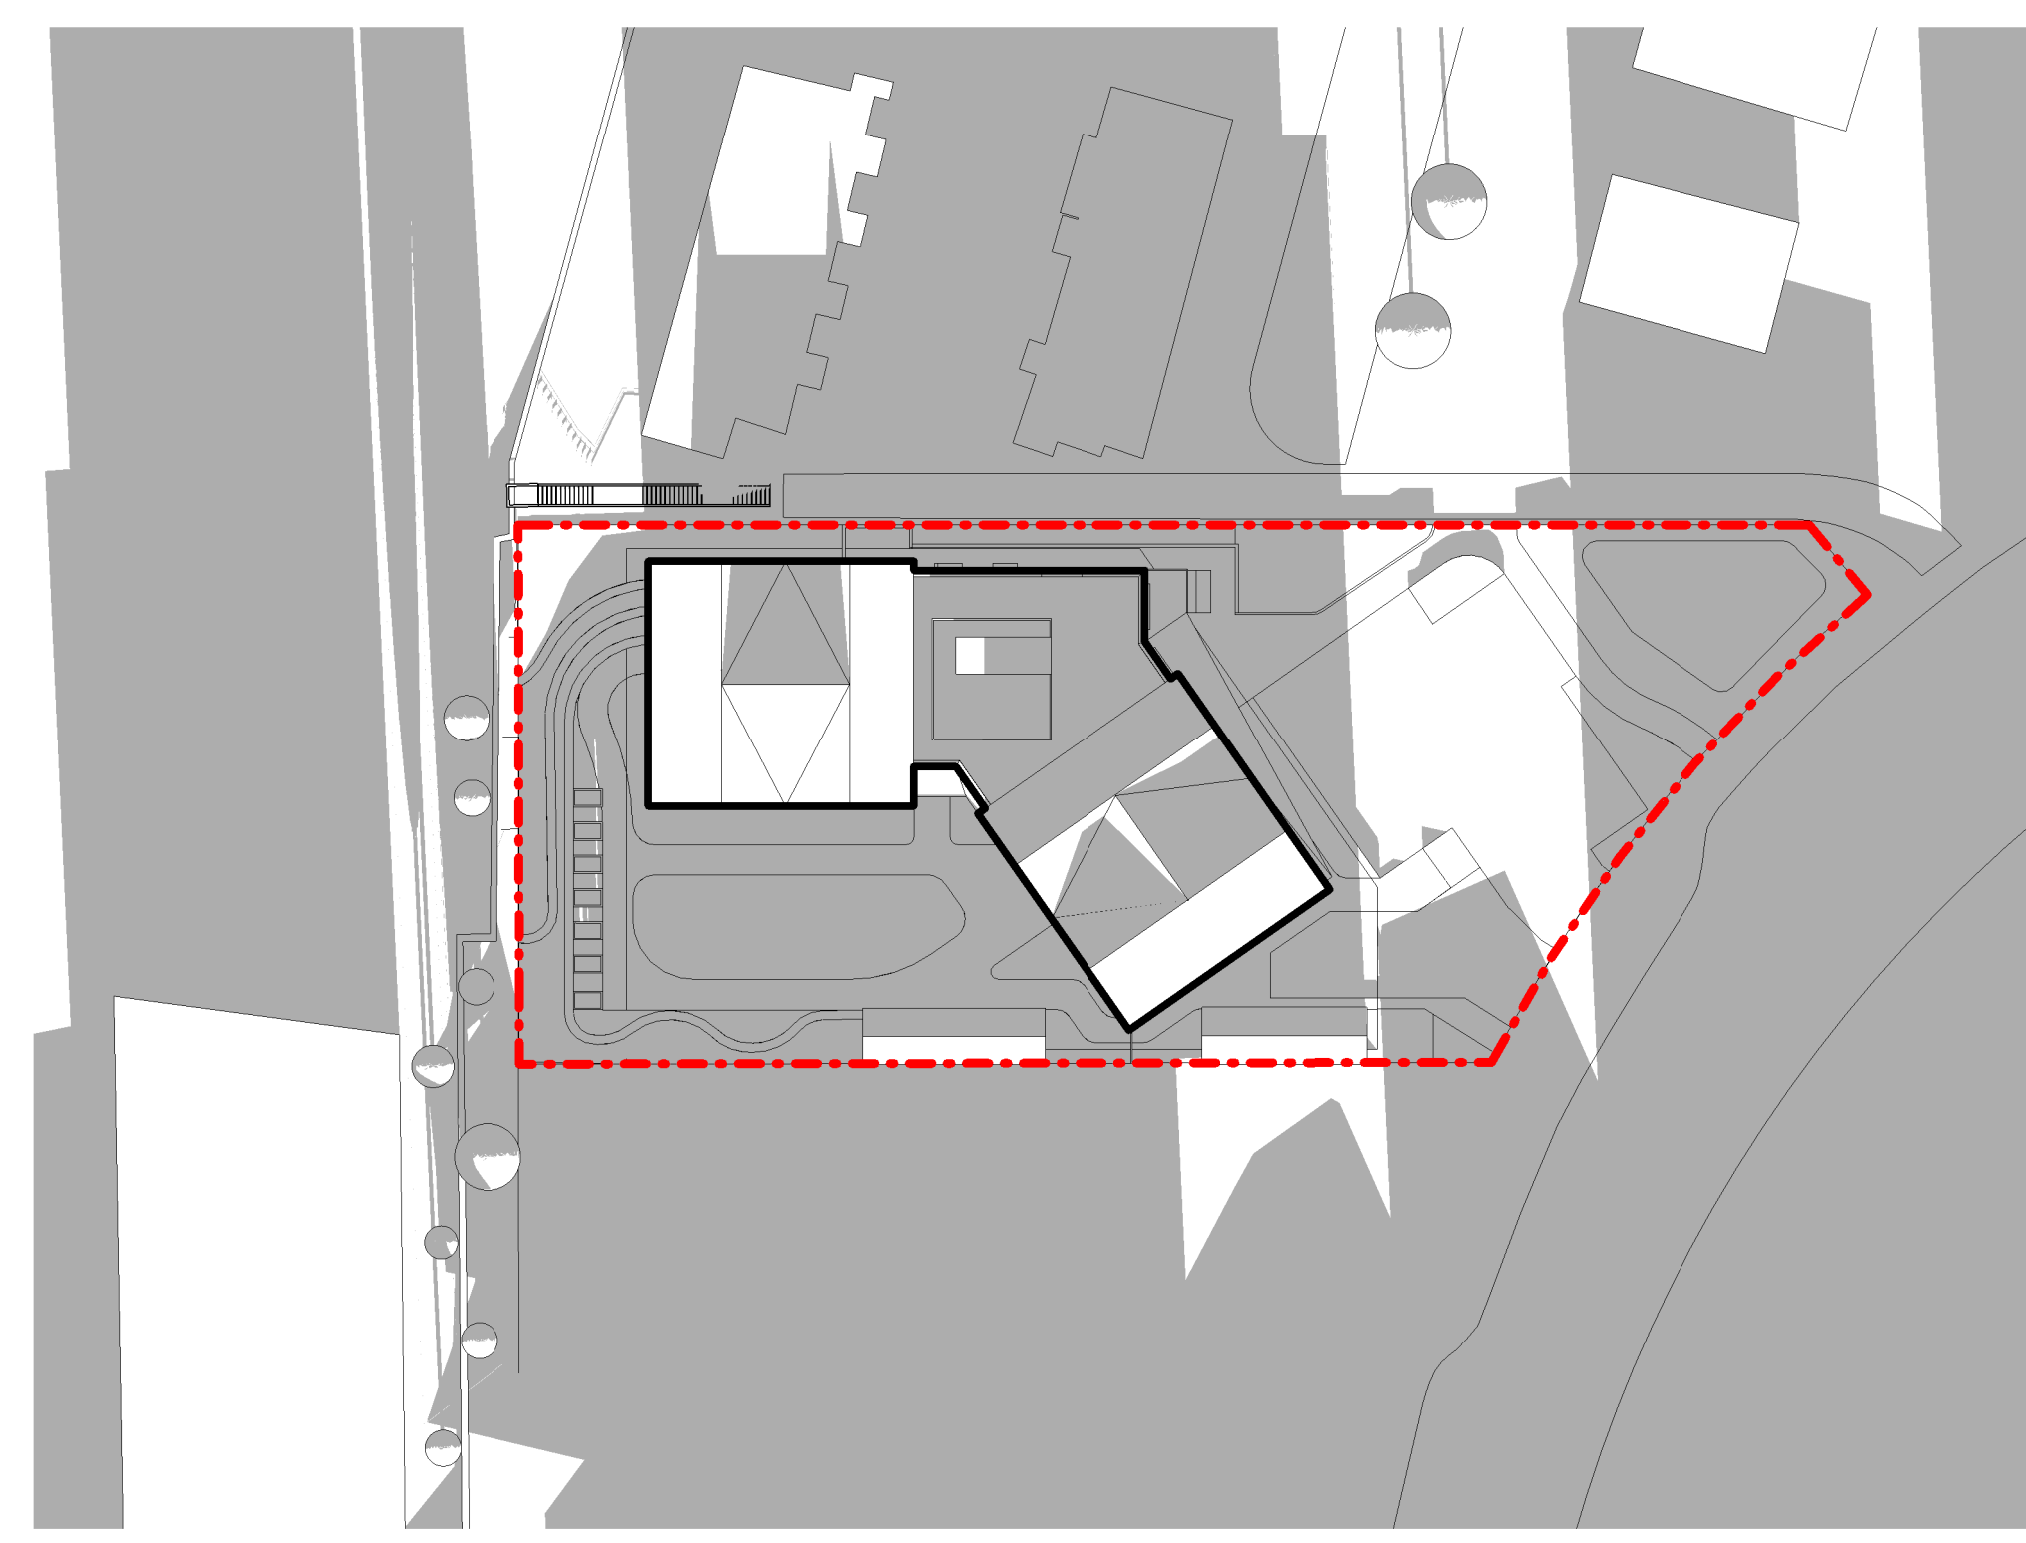


**4** September 6pm  
A200 1:500

**RECEIVED**  
**DP1379**  
**2025-FEB-27**  
Current Planning

Rev	Description	Date
DP	Issued for Rezoning and Development Permit	14 Feb 2025

**Ryder**

Ryder Architecture (Canada) Inc.  
2350-1075 West Georgia Street  
Vancouver BC V6E 3C9  
www.ryderarchitecture.ca  
info@ryderarchitecture.ca

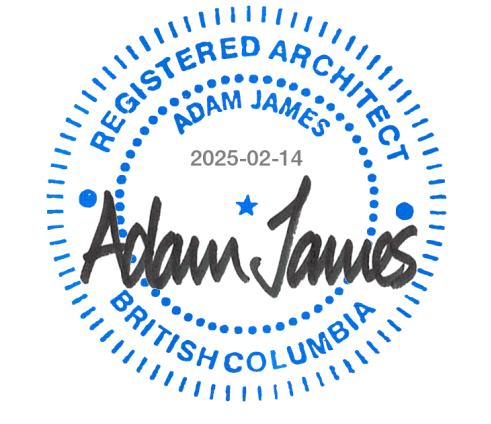

Project  
**BC Housing and Island Health  
Complex Care Housing**  
1850 Boxwood Road, Nanaimo

Drawn by	Checked by	Status
ABL	AJA	DP
Project ID	Project No.	Scale @ 22x34
BCHNAV-NN	11589-00	1:500

Drawing  
**Shadow Analysis - Fall**

Drawing No.

**A918**