



Solar Analysis of Outdoor Amenity Courtyard - Boomerang building form to increase sunlight exposure in the courtyard



All drawings and related documents are the property of Ryder Architecture (Canada) Inc. and may not be reproduced in whole or in part without written permission. Drawings are based upon site information supplied by third parties and accuracy cannot be guaranteed. Do not scale this drawing. Do not use this drawing to calculate areas. Dimensions to be verified by the Contractor and such dimensions to be solely their responsibility. Work must comply with the relevant Building Codes, By-Laws and related documents. Drawing errors and omissions must be reported immediately to the Architect of Record.

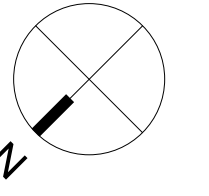


Issuance	Date
Final SD Submission	29 Nov 2024
Issued for Draft Rezoning Report	07 Jan 2025
Draft RZ/DP Pack and Consultant DD	06 Feb 2025
Coordination	

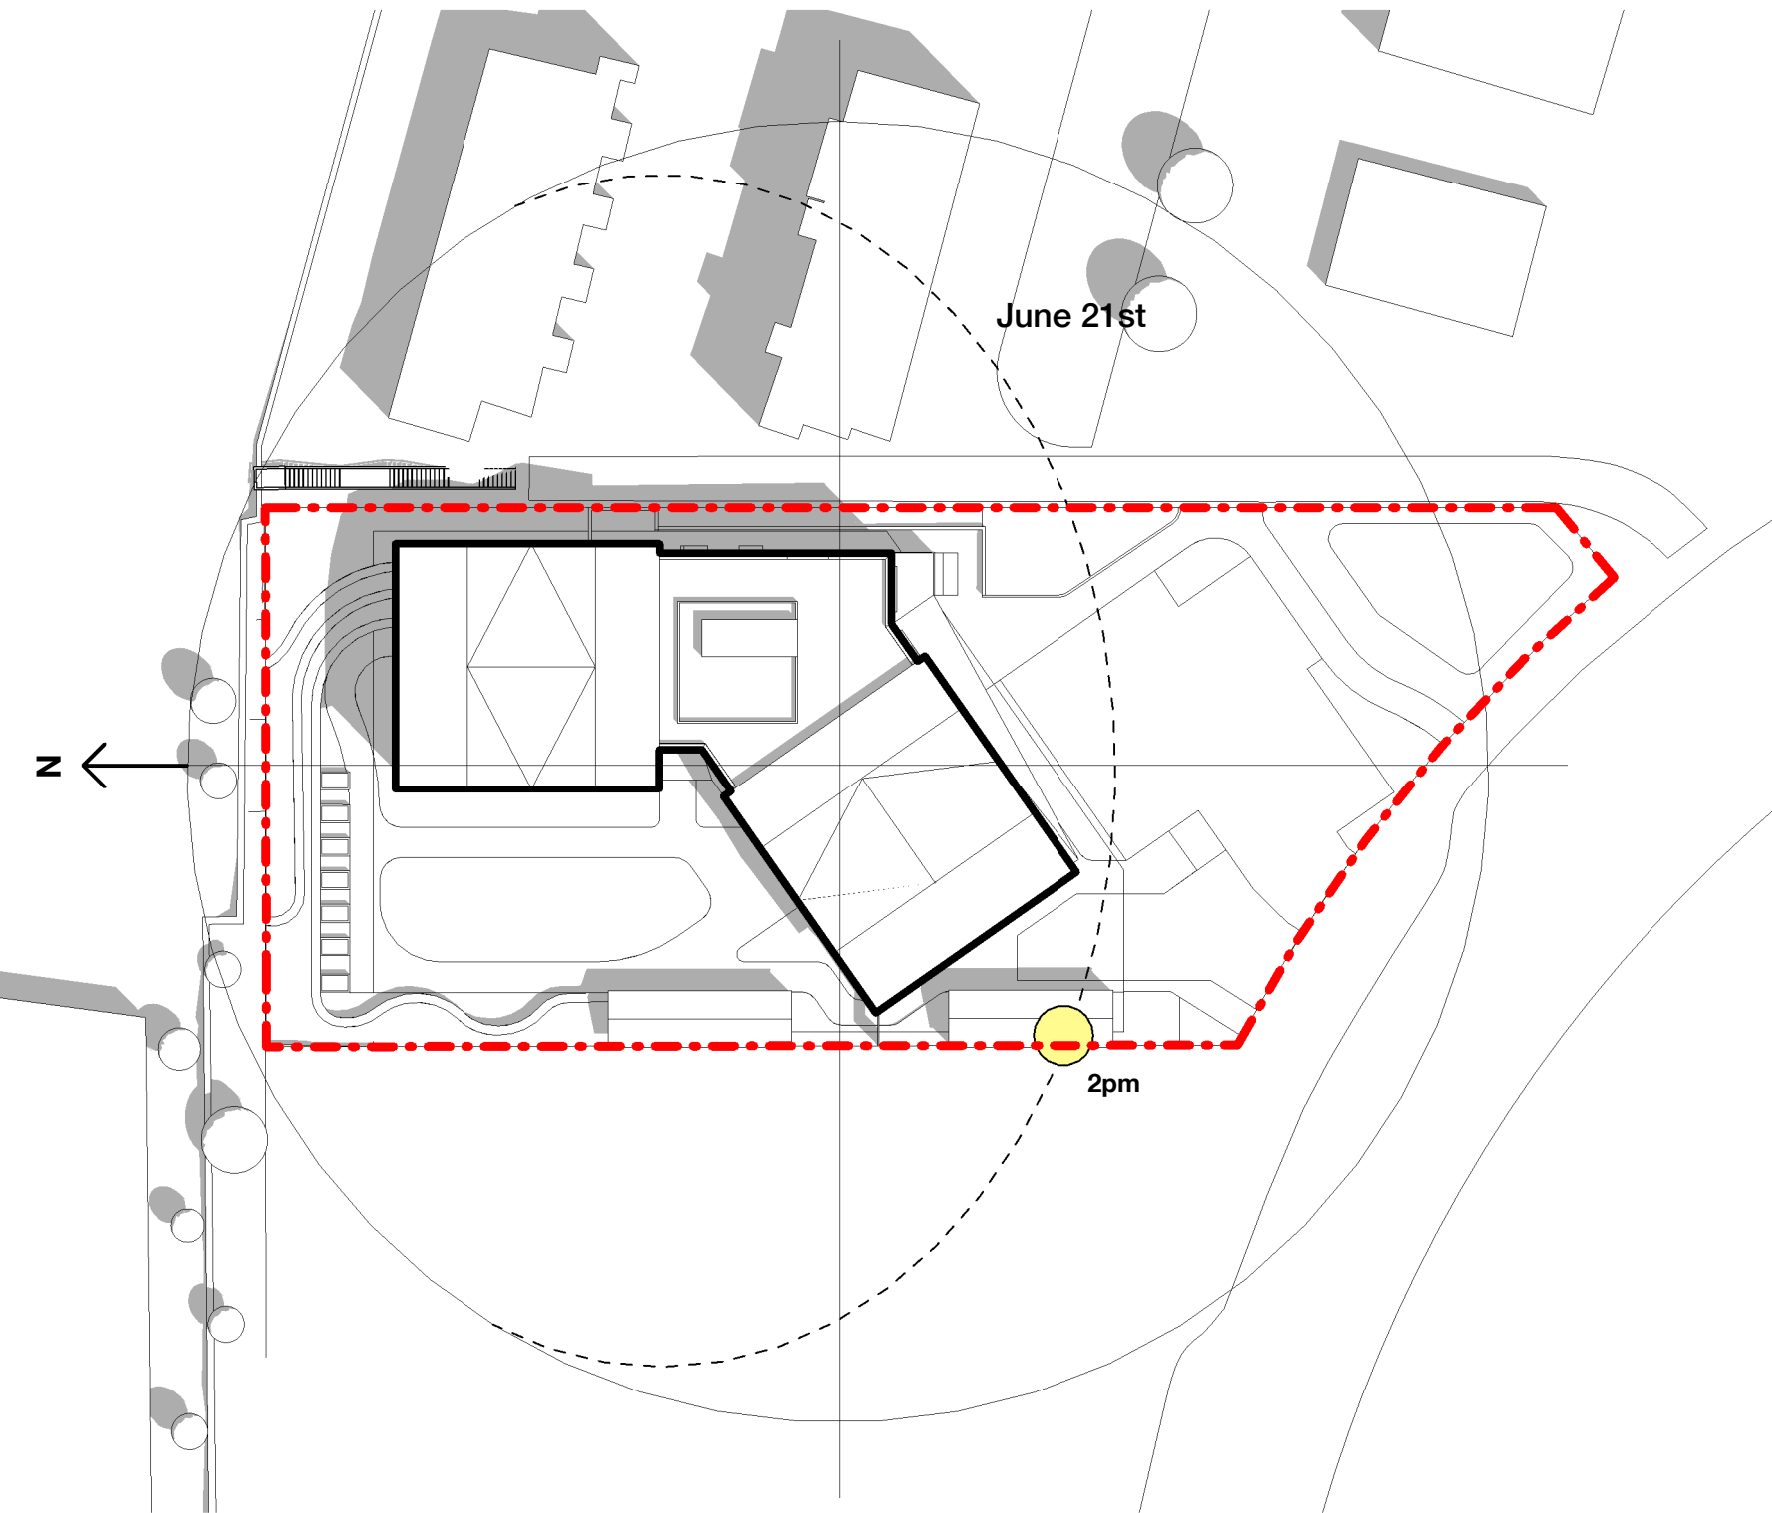

1 Solar Plan - June 21, 2pm
A200 1:500

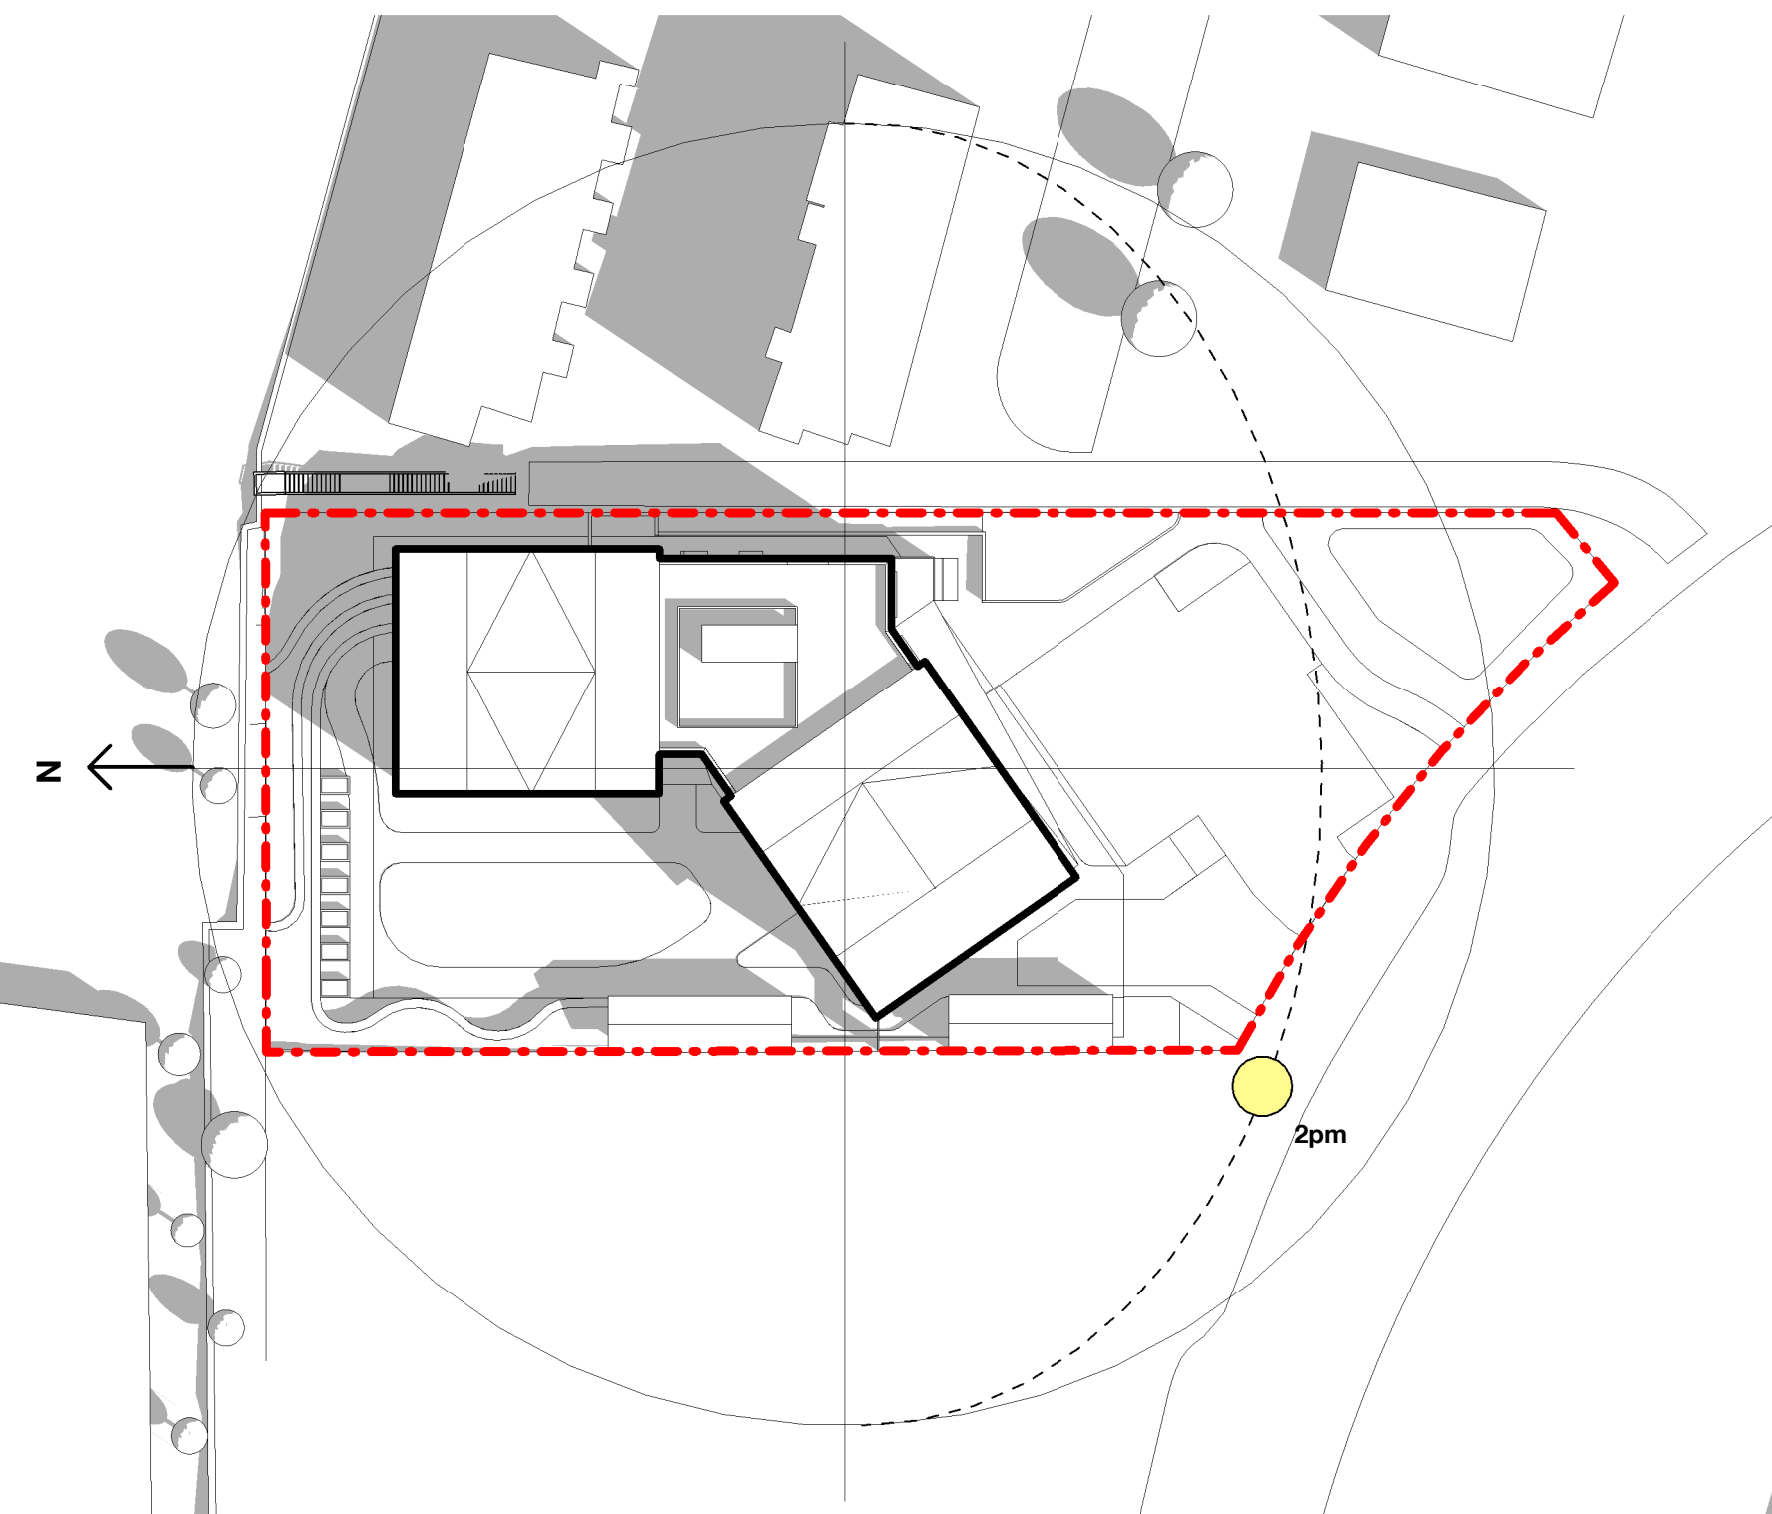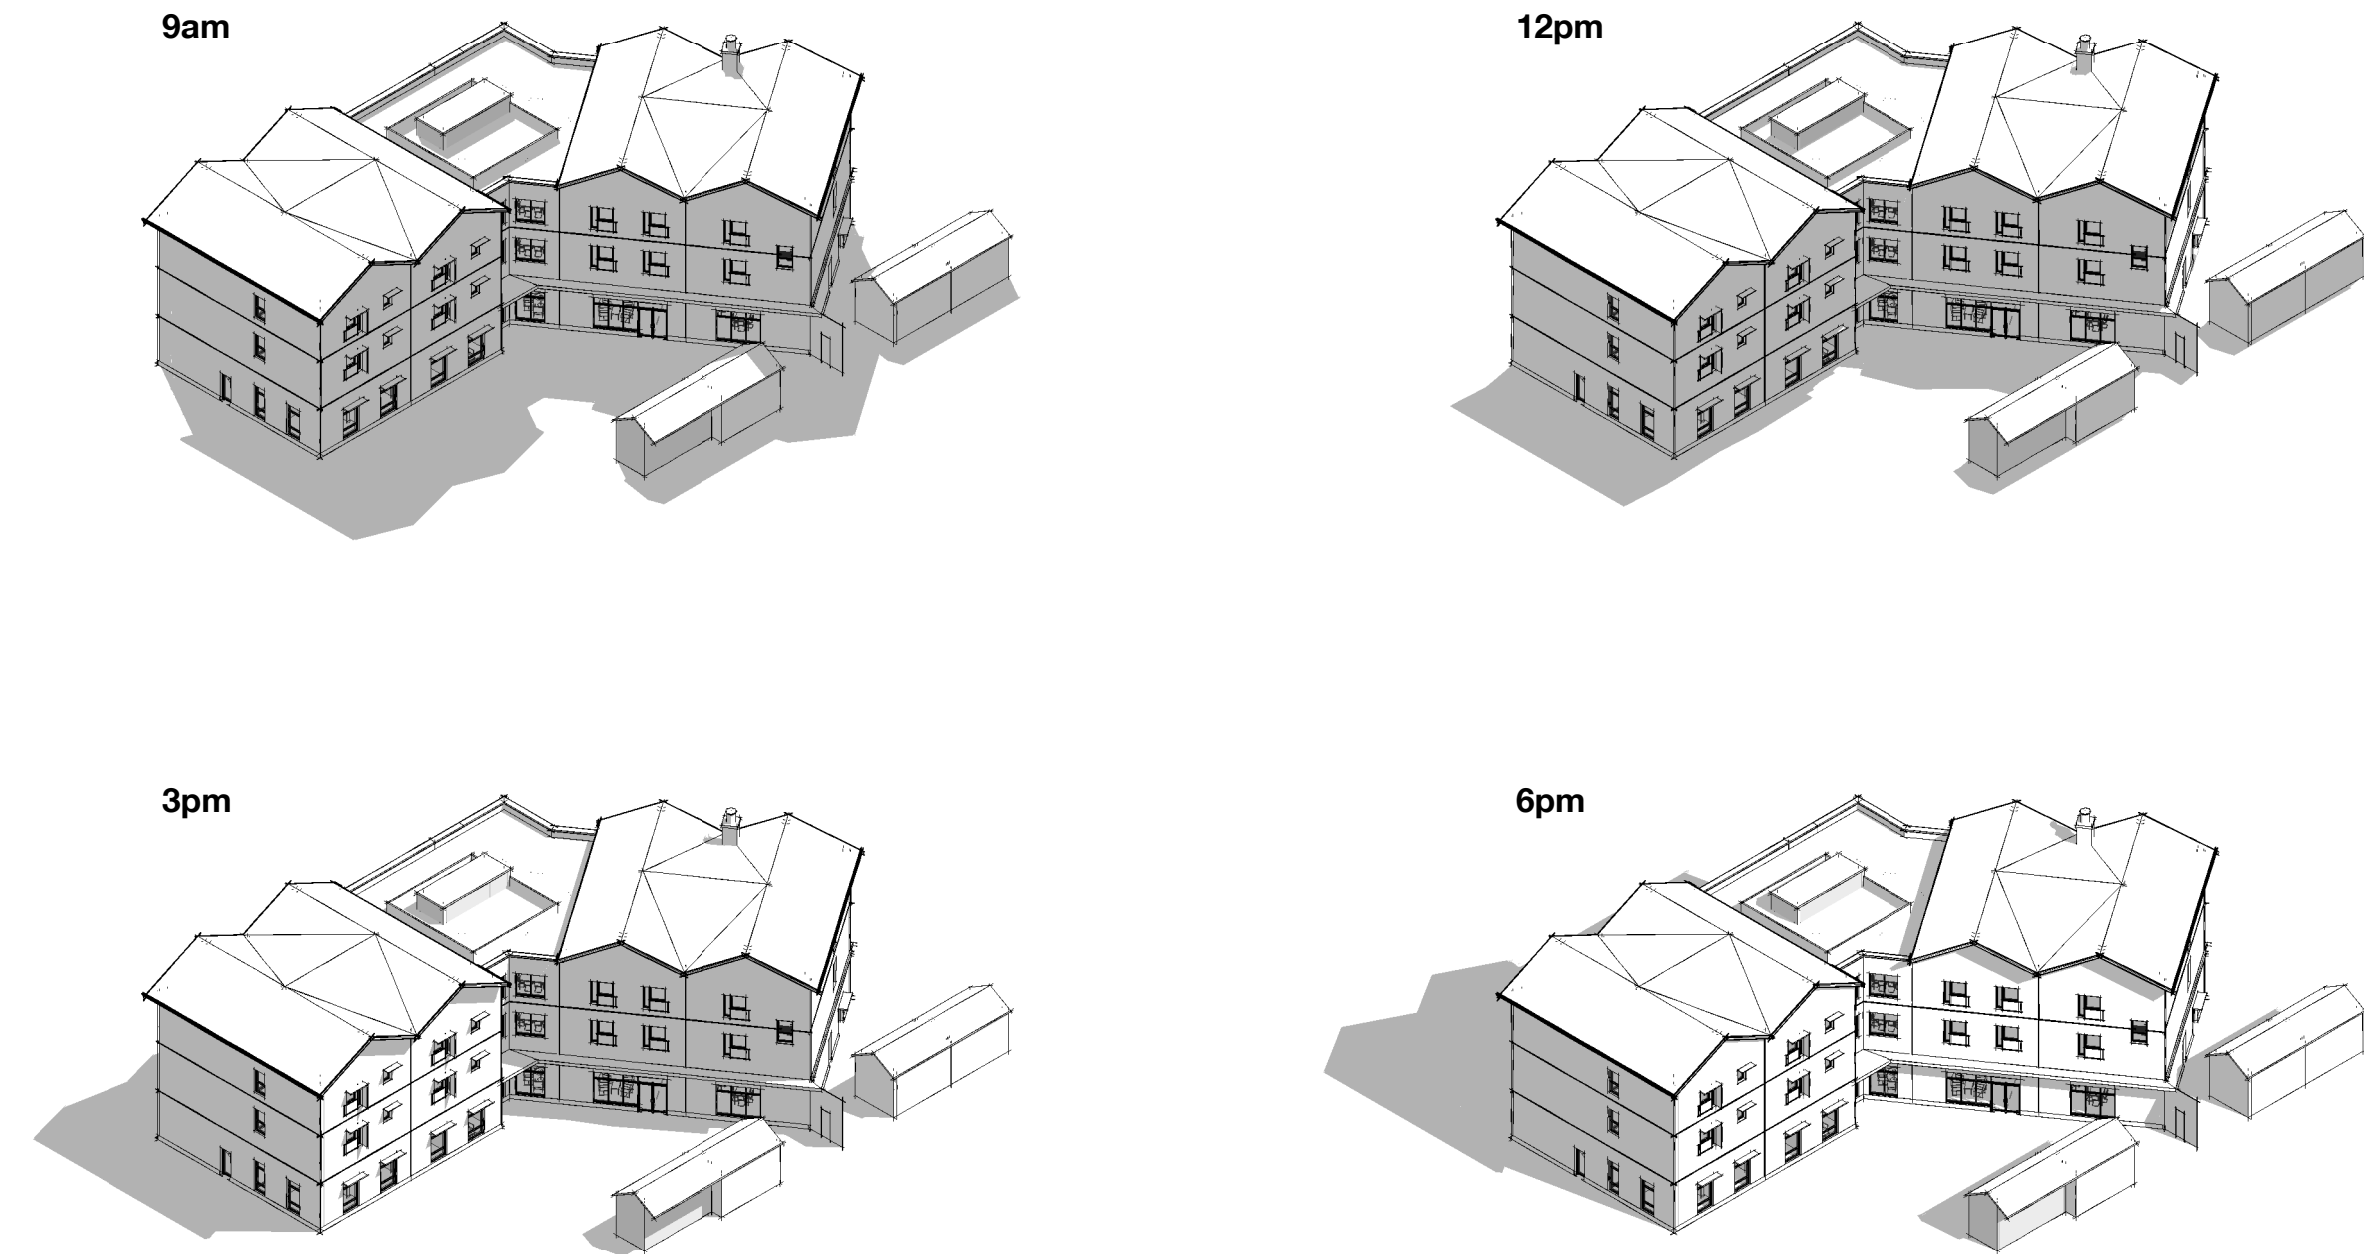

2 Solar Plan - Sept 21, 2pm
A200 1:500

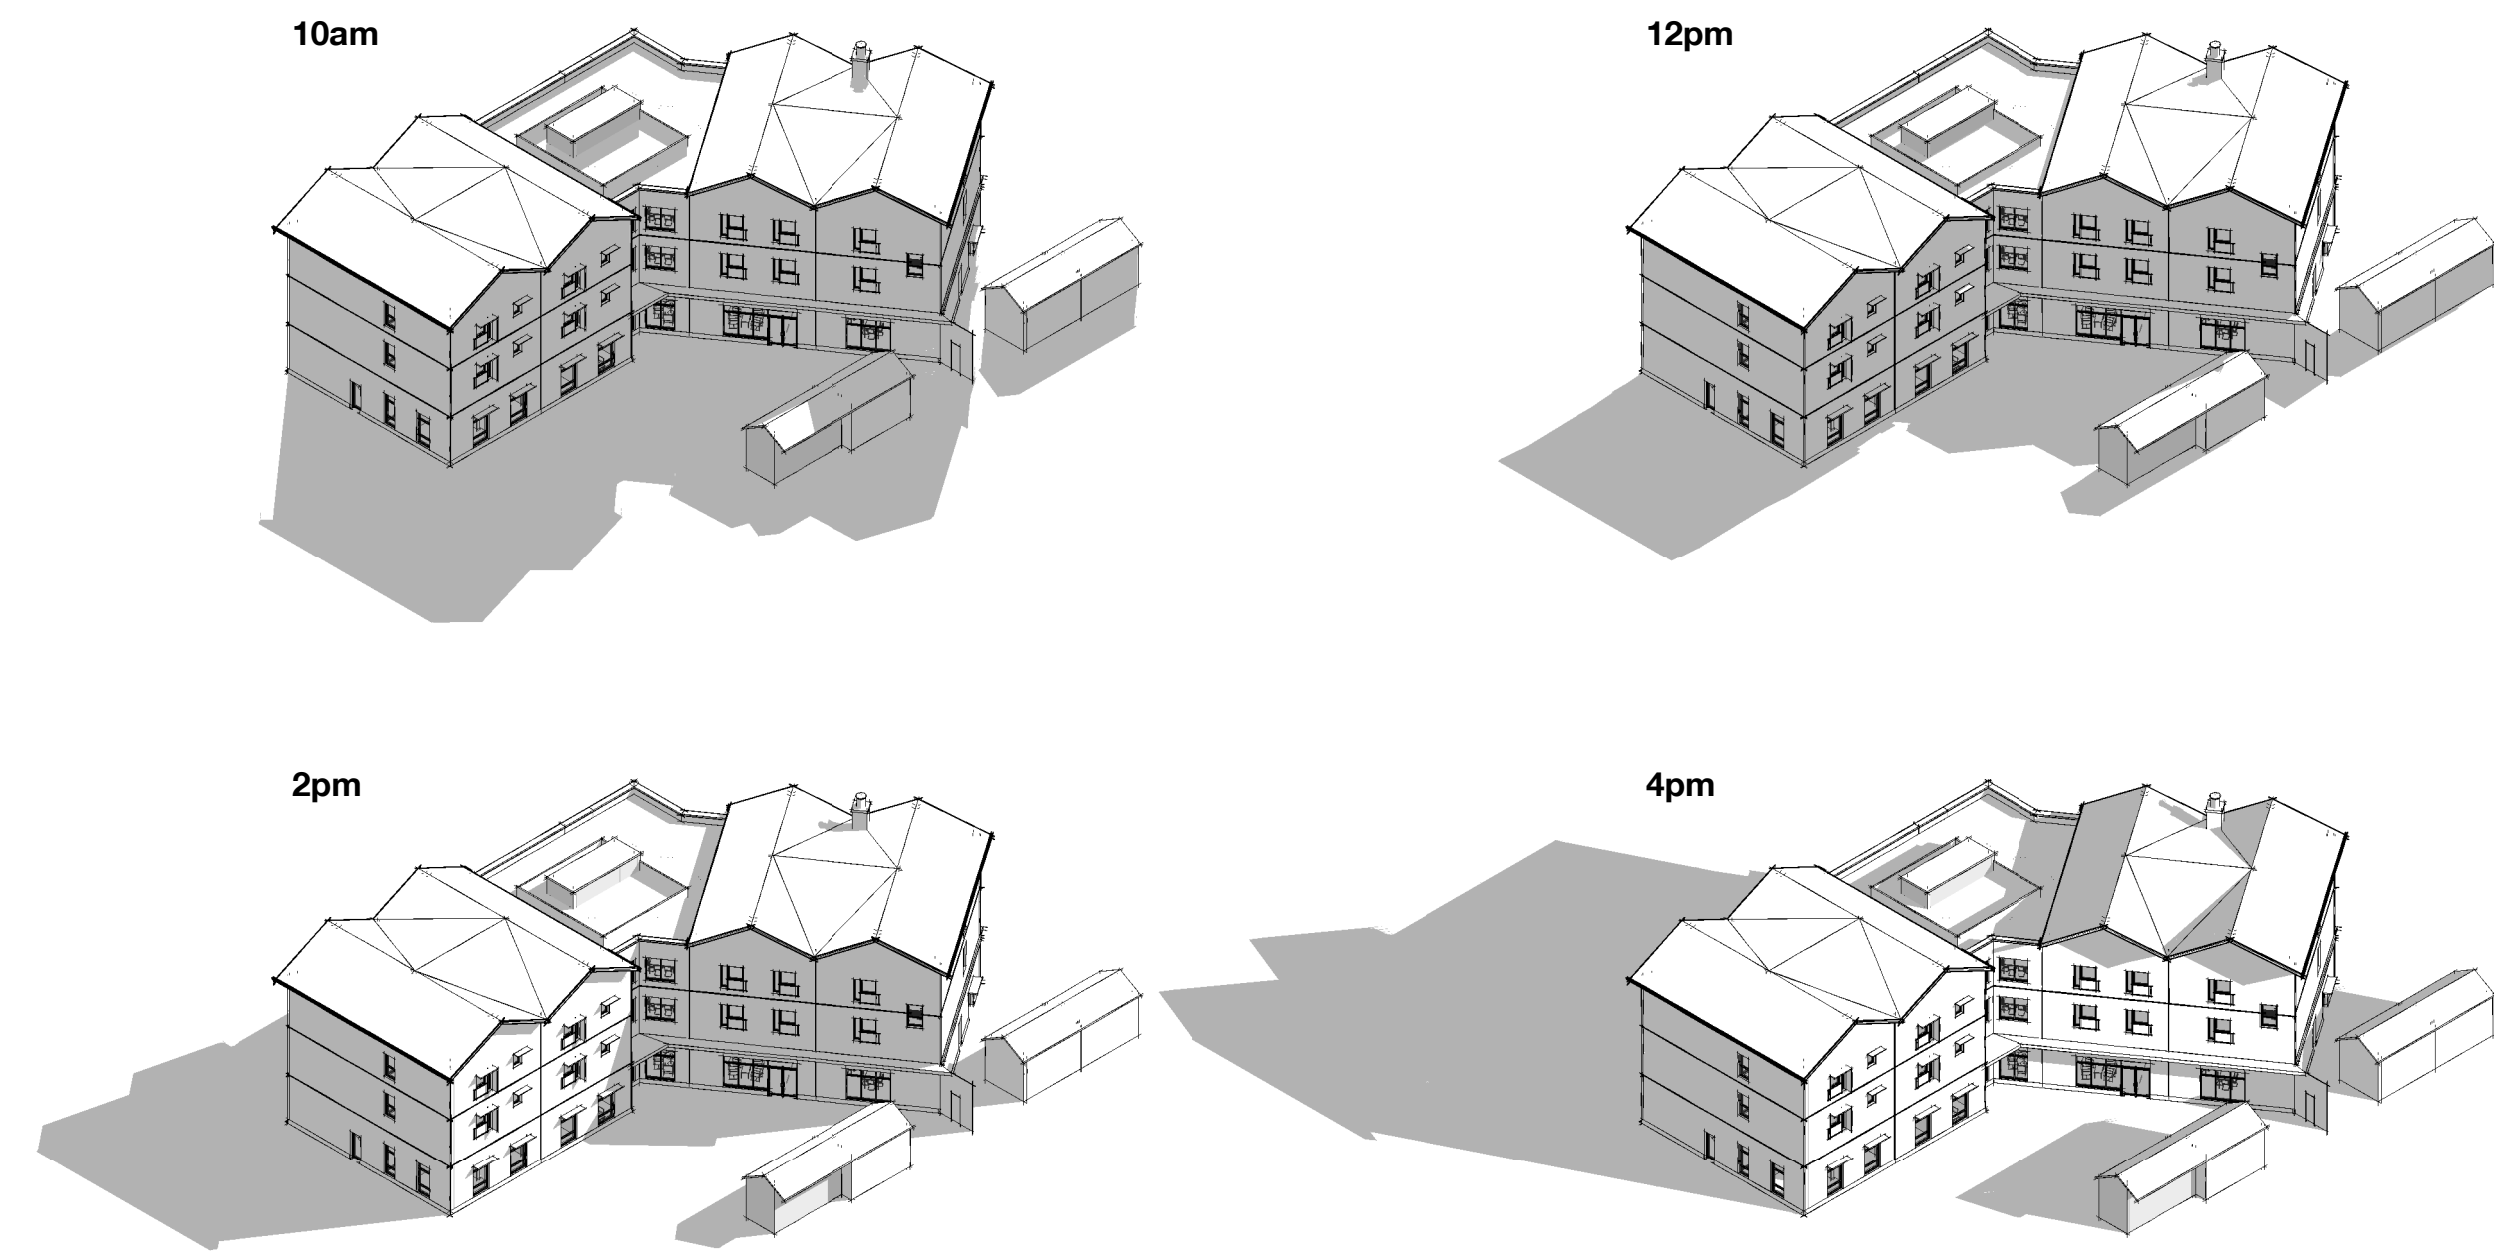


RECEIVED
RA522
2025-FEB-27
Current Planning

Rev	Description	Date
DP	Issued for Rezoning and Development Permit	14 Feb 2025

Ryder

Ryder Architecture (Canada) Inc.
2350-1075 West Georgia Street
Vancouver BC V6E 3C9

www.ryderarchitecture.ca
info@ryderarchitecture.ca

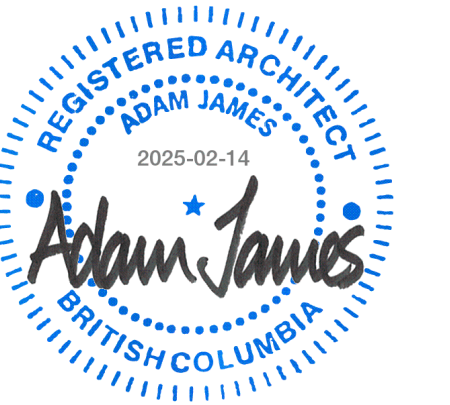

Project
**BC Housing and Island Health
Complex Care Housing**
1850 Boxwood Road, Nanaimo


Drawn by	Checked by	Status
ABL	AJA	DP
Project ID.	Project No.	Scale @
BCHNAV-NN	11589-00	1:500

Drawing
**Shadow Studies -
Courtyard**


Drawing No.

A914


All drawings and related documents are the property of Ryder Architecture (Canada) Inc. and may not be reproduced in whole or in part without written permission. Drawings are based upon site information supplied by third parties and accuracy cannot be guaranteed. Do not scale this drawing. Do not use this drawing to calculate areas. Dimensions to be verified by the Contractor and such dimensions to be solely their responsibility. Work must comply with the relevant Building Codes, By-Laws and related documents. Drawing errors and omissions must be reported immediately to the Architect of Record.

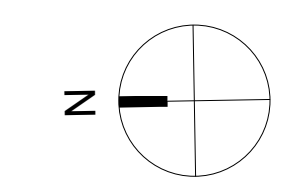


Issuance _____ Date _____

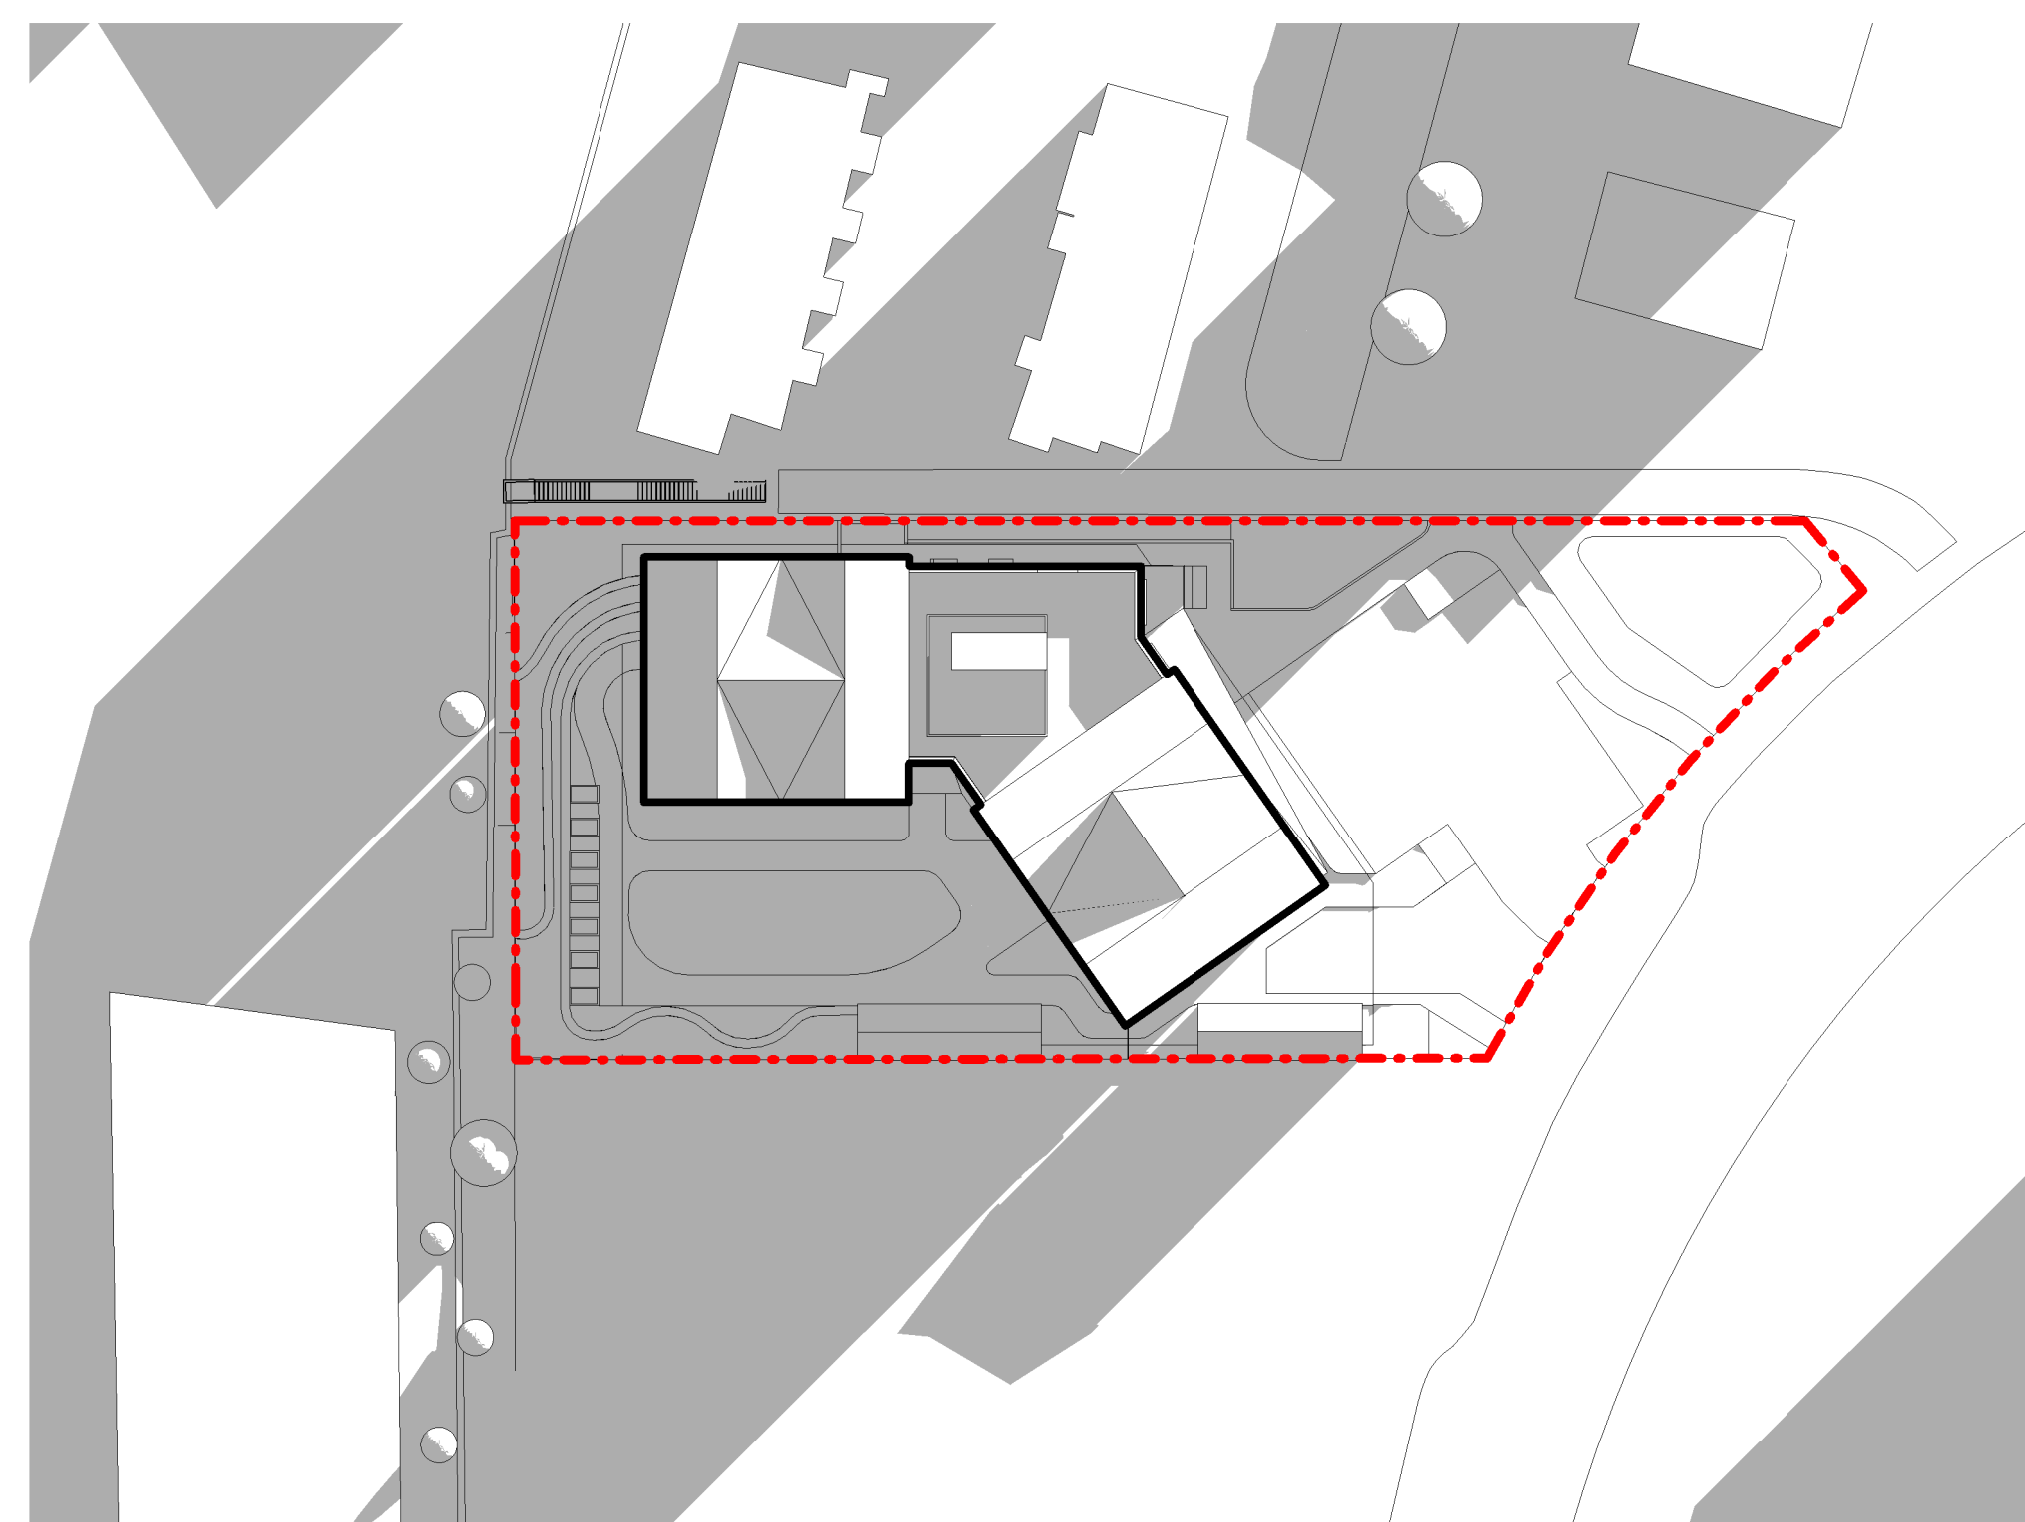


1 December 9am
A200 1:500

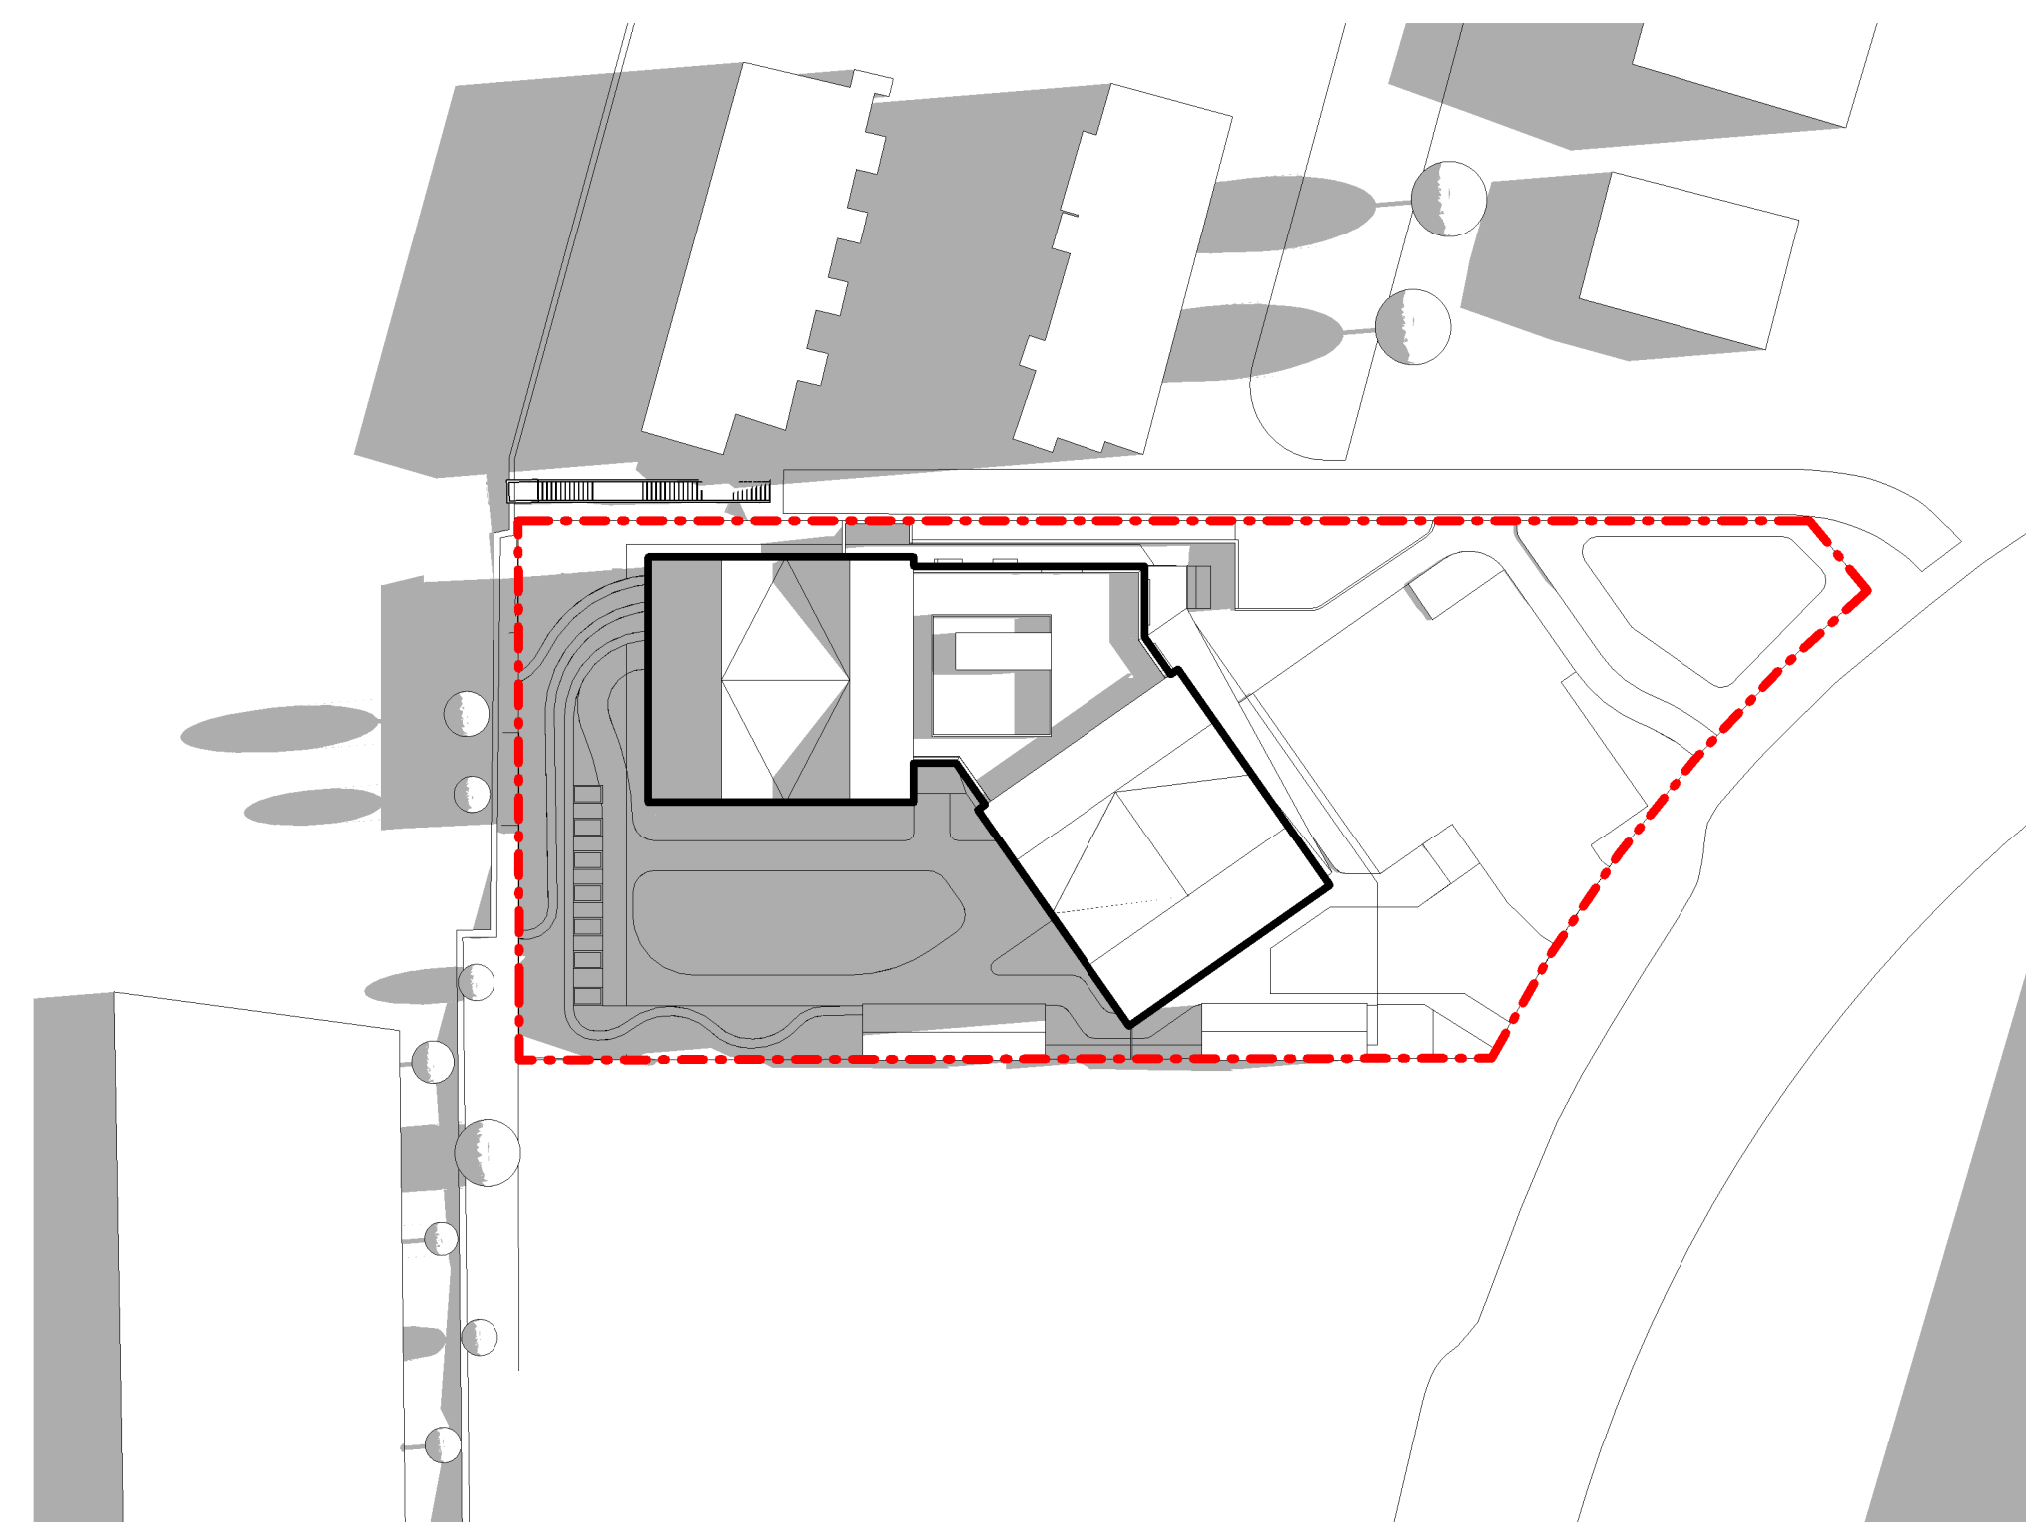

2 December 12pm
A200 1:500

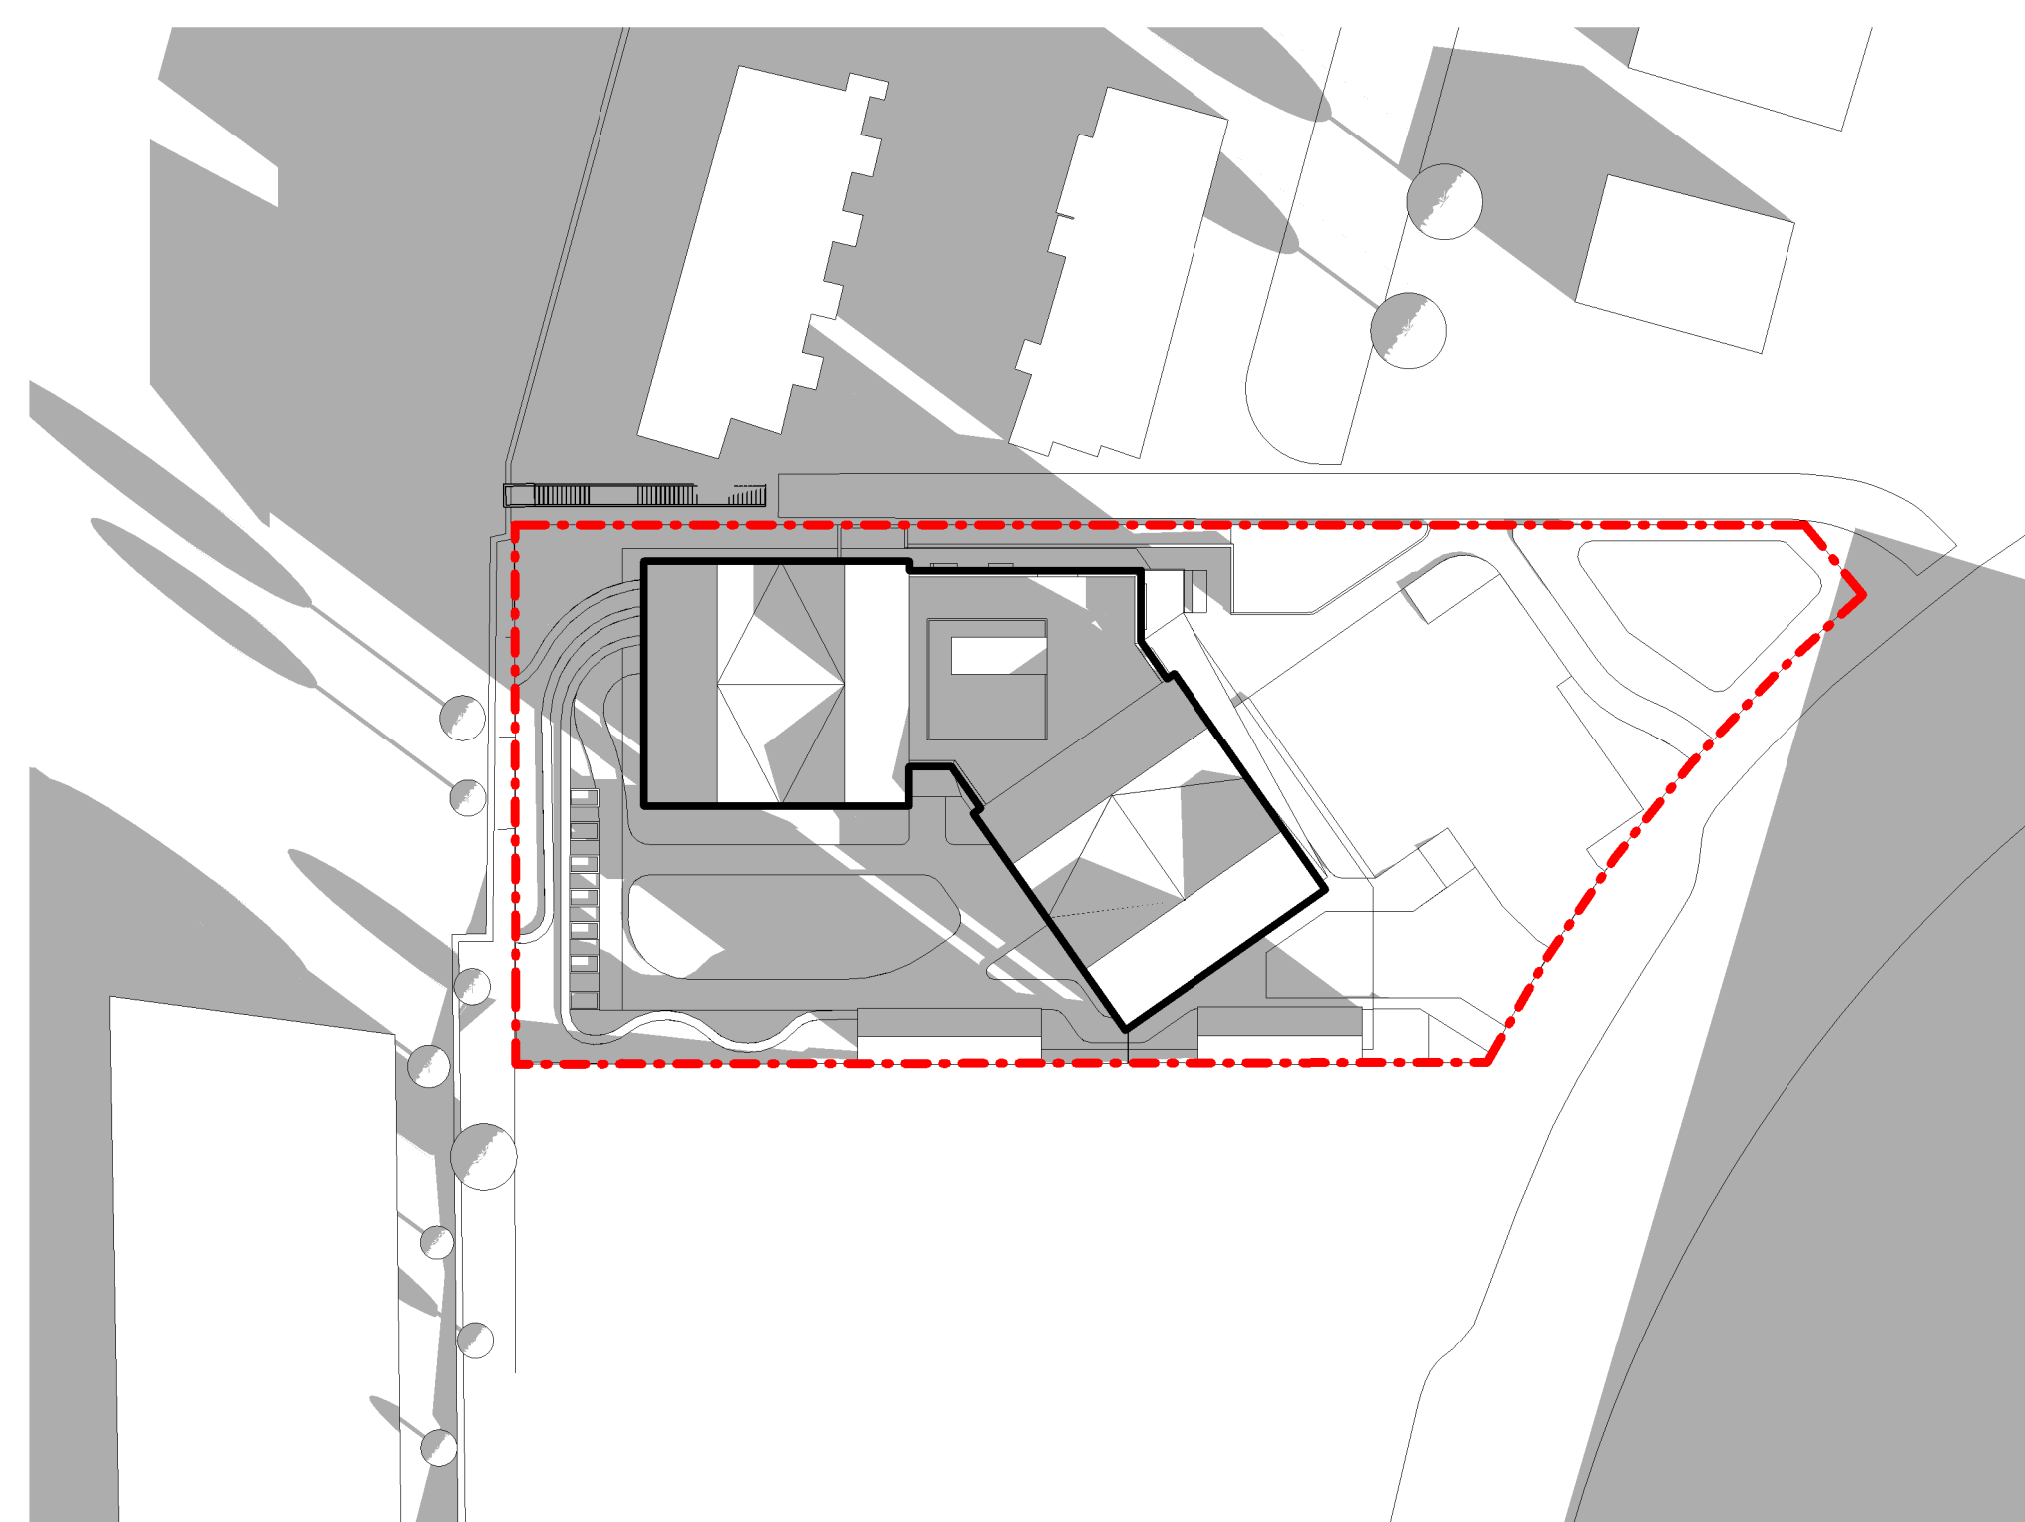

3 December 3pm
A200 1:500

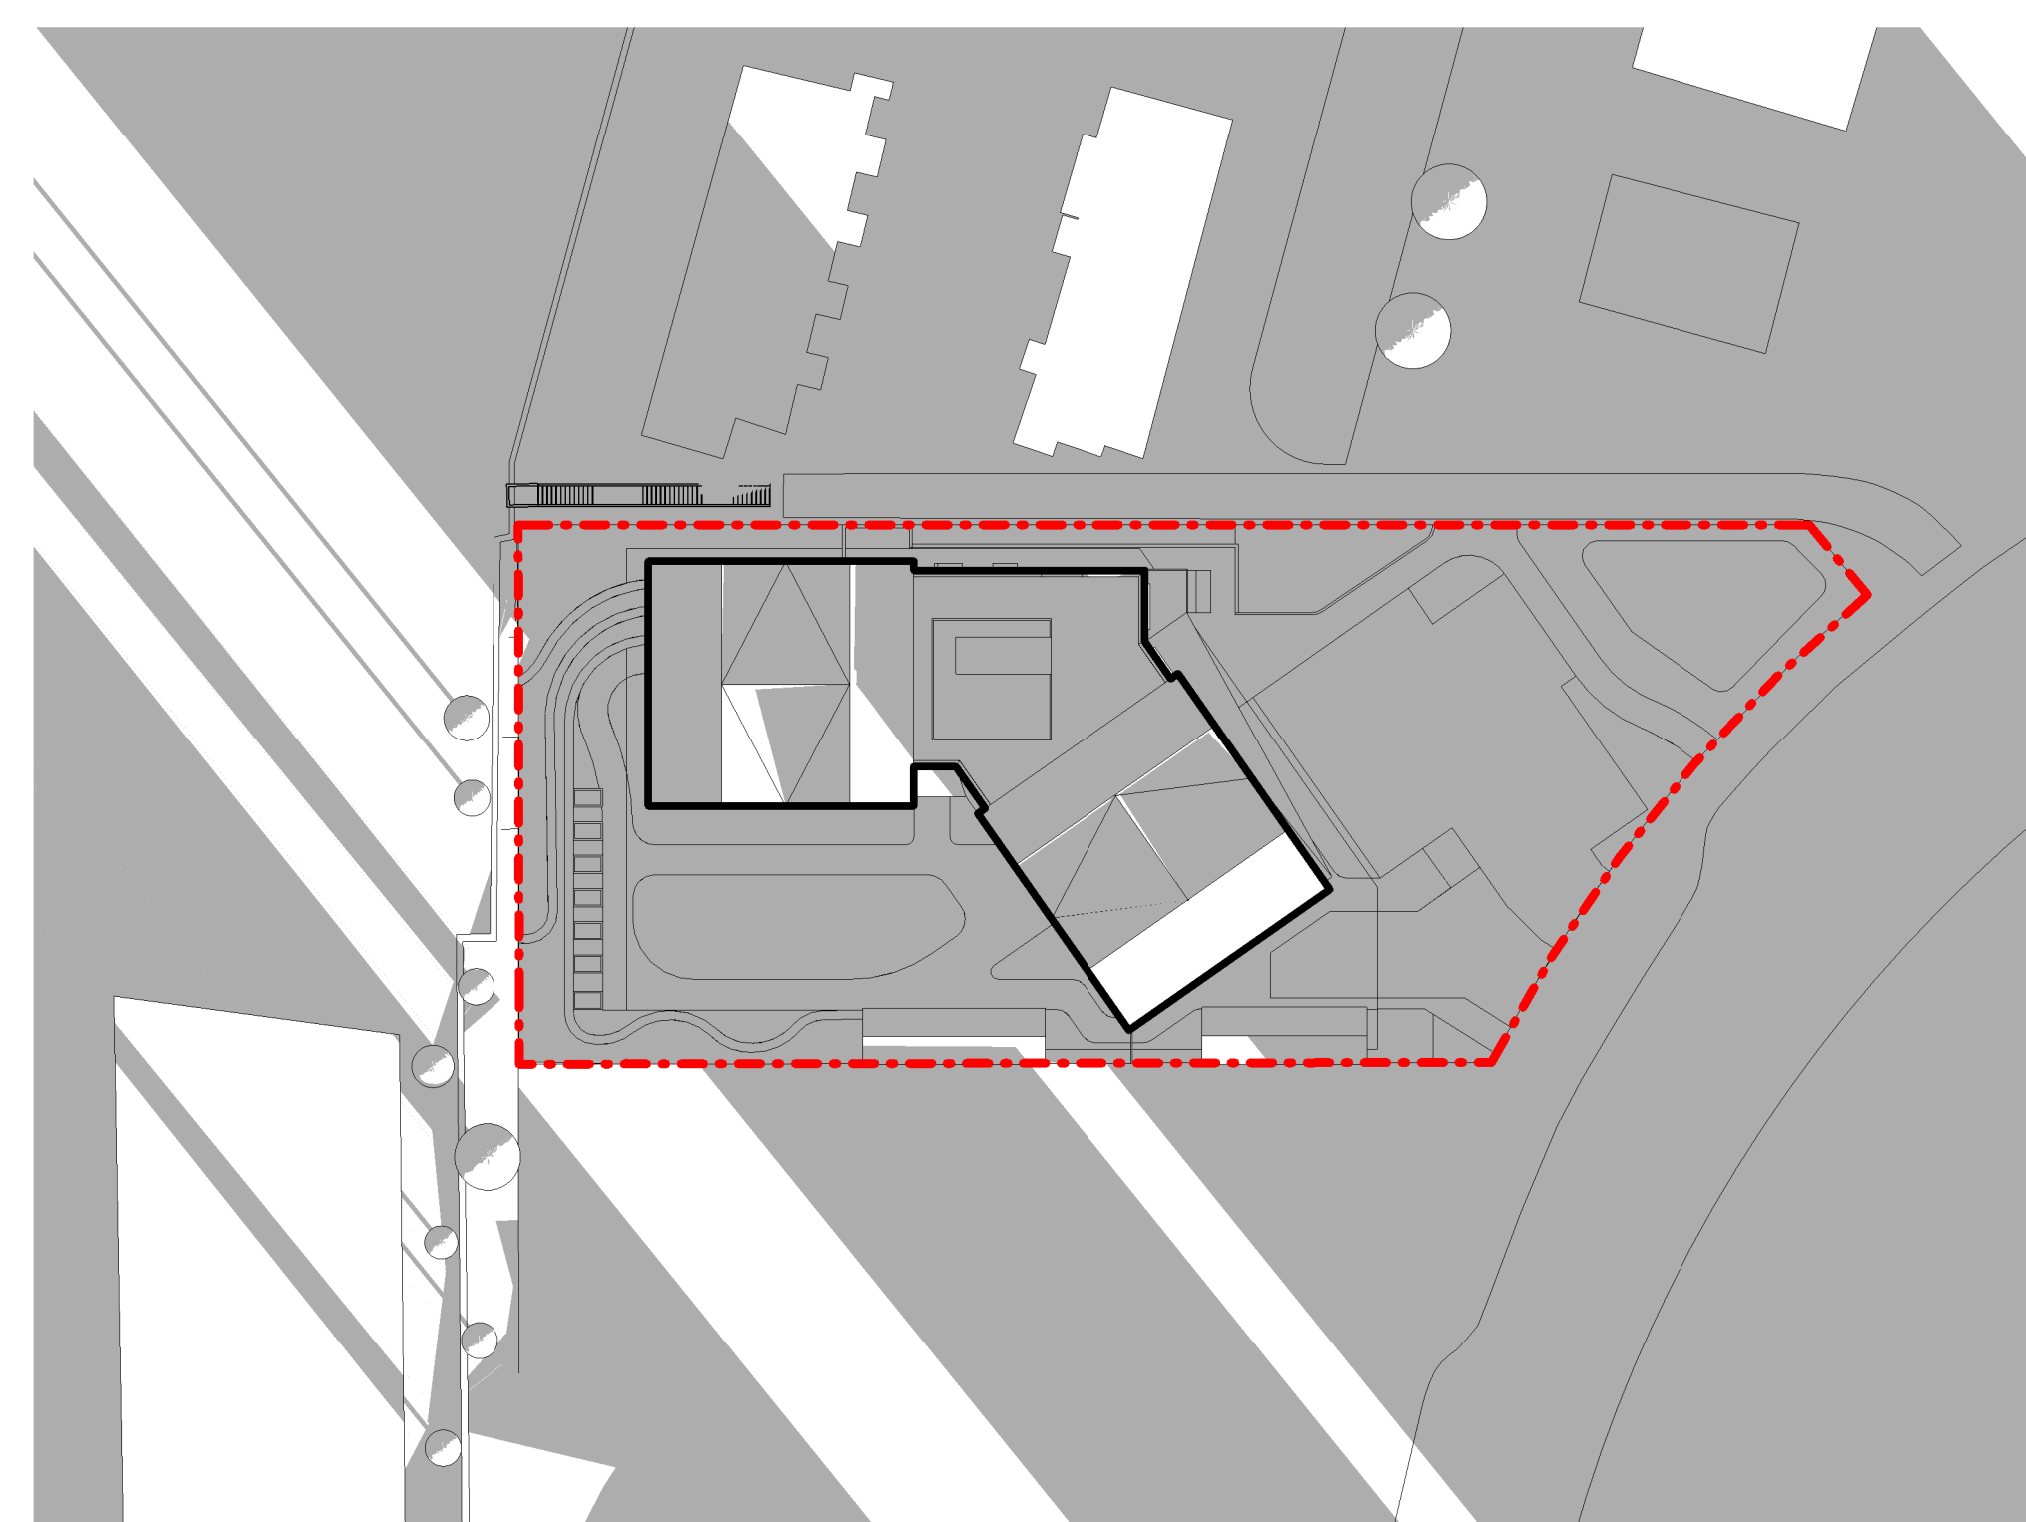

4 December 6pm
A200 1:500

RECEIVED
RA522
2025-FEB-27
Current Planning

Rev	Description	Date
DP	Issued for Rezoning and Development Permit	14 Feb 2025

Ryder

Ryder Architecture (Canada) Inc.
2350-1075 West Georgia Street
Vancouver BC V6E 3C9
www.ryderarchitecture.ca
info@ryderarchitecture.ca



Project
**BC Housing and Island Health
Complex Care Housing**
1850 Boxwood Road, Nanaimo


Drawn by	Checked by	Status
ABL	AJA	DP
Project ID.	Project No.	Scale @ 22x34
BCHNAV-NN	11589-00	1:500

Drawing
Shadow Analysis - Winter


Drawing No.

A915


All drawings and related documents are the property of Ryder Architecture (Canada) Inc. and may not be reproduced in whole or in part without written permission. Drawings are based upon site information supplied by third parties and accuracy cannot be guaranteed. Do not scale this drawing. Do not use this drawing to calculate areas. Dimensions to be verified by the Contractor and such dimensions to be solely their responsibility. Work must comply with the relevant Building Codes, By-Laws and related documents. Drawing errors and omissions must be reported immediately to the Architect of Record.

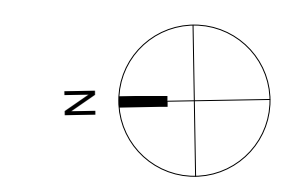


Issuance _____ Date _____

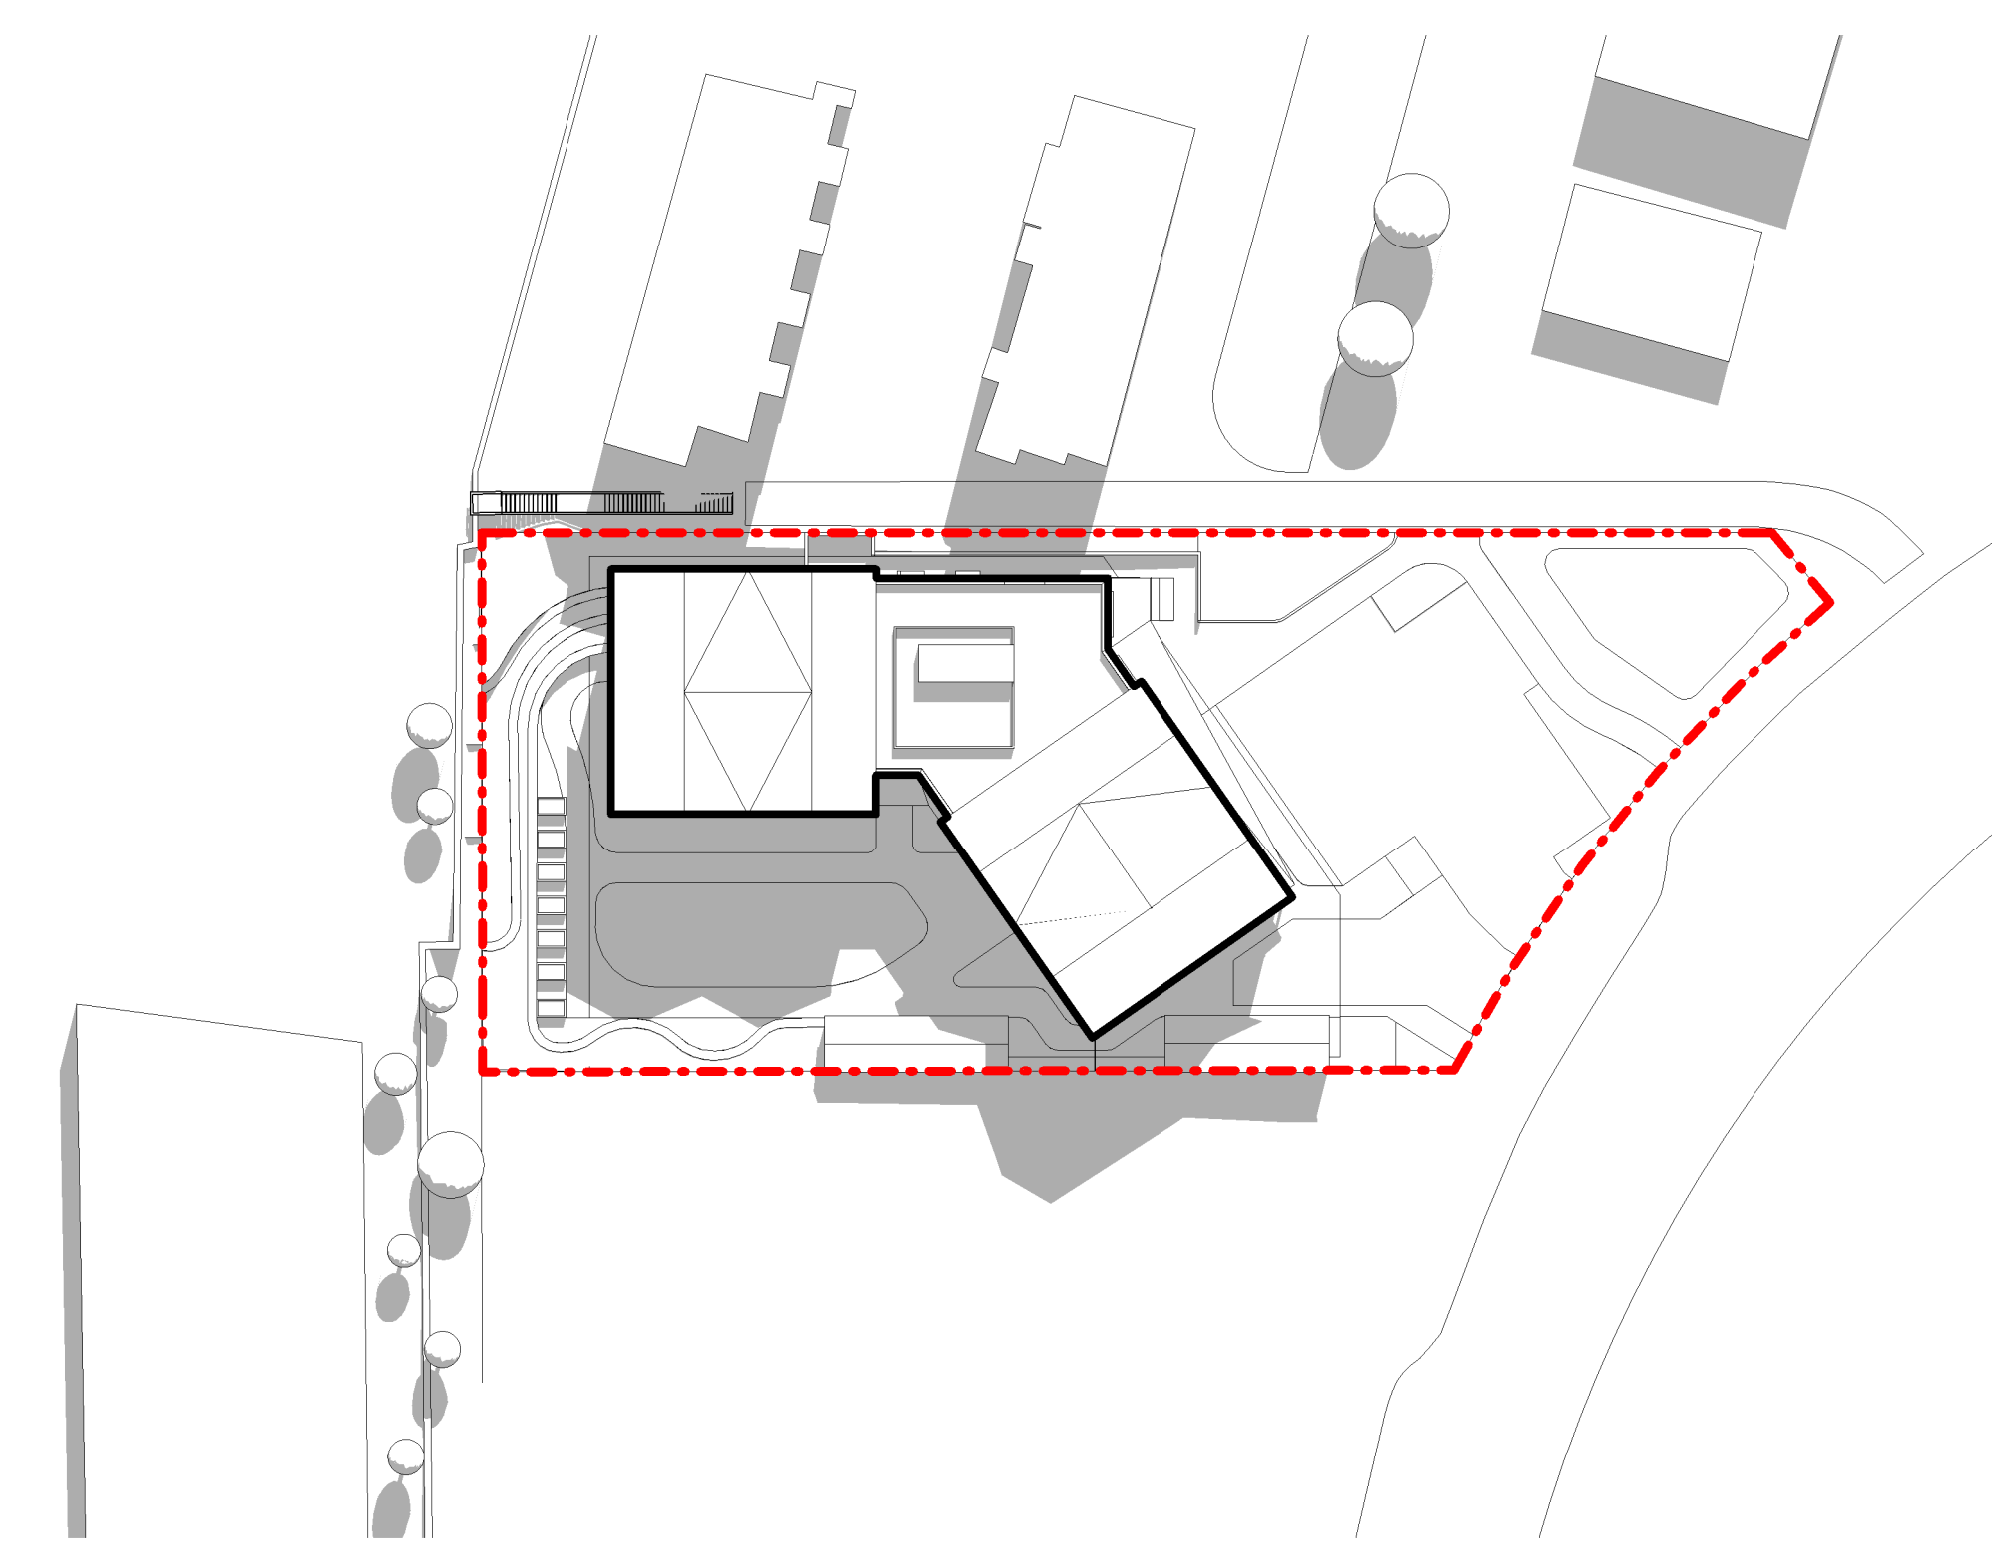


1 June 9am
A200 1:500

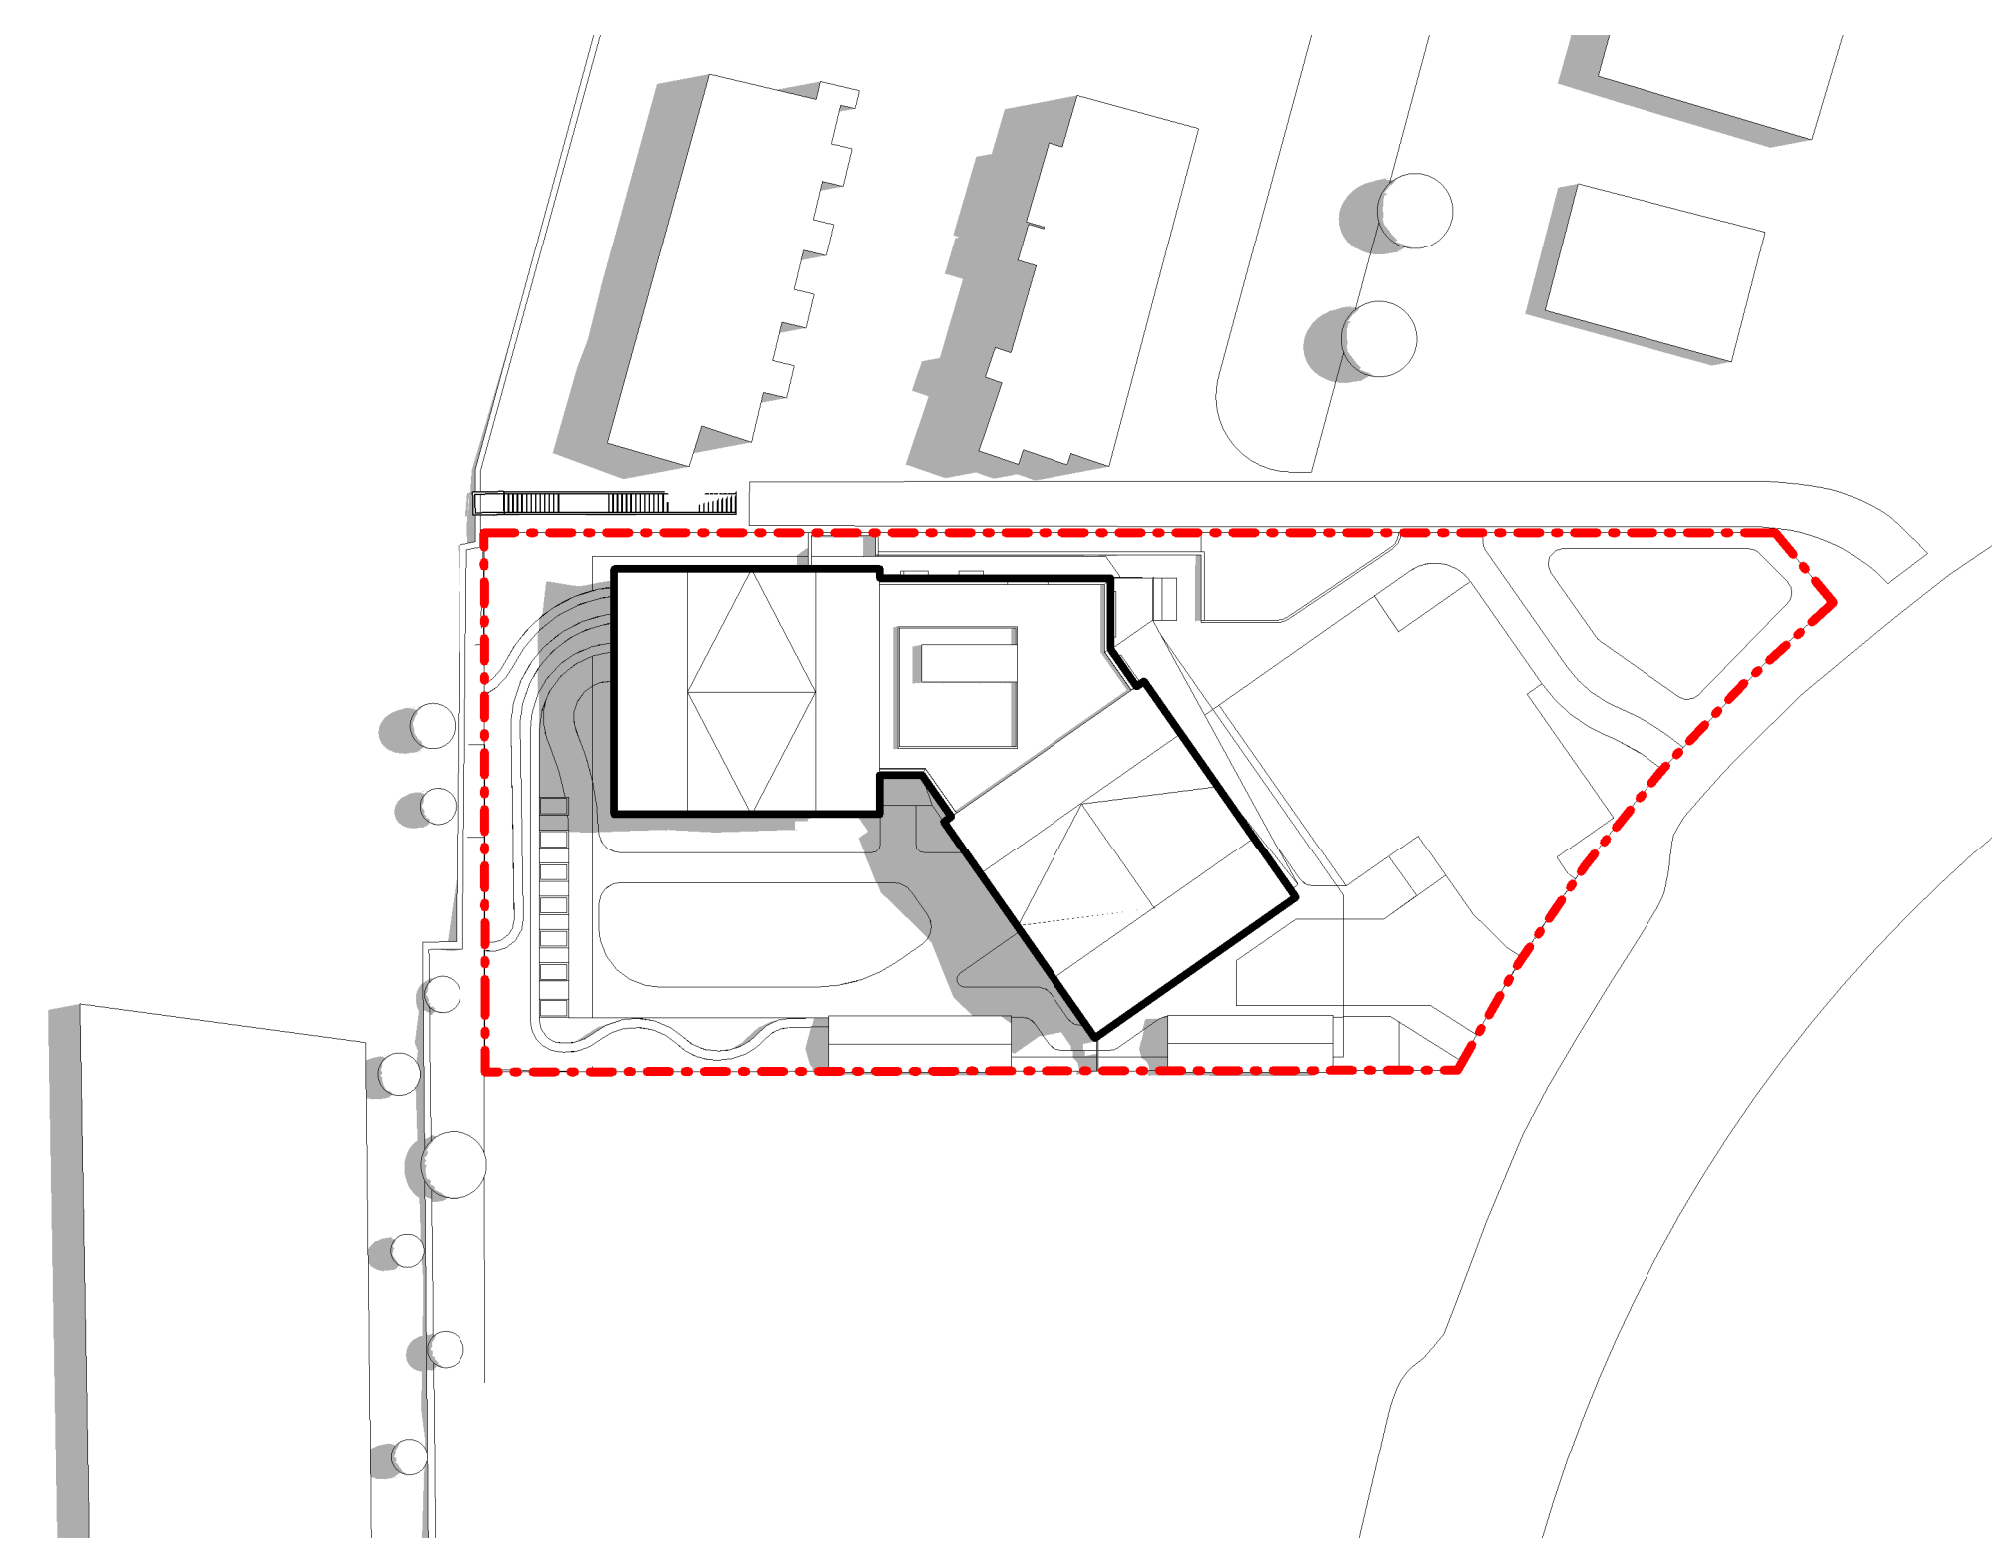

2 June 12pm
A200 1:500

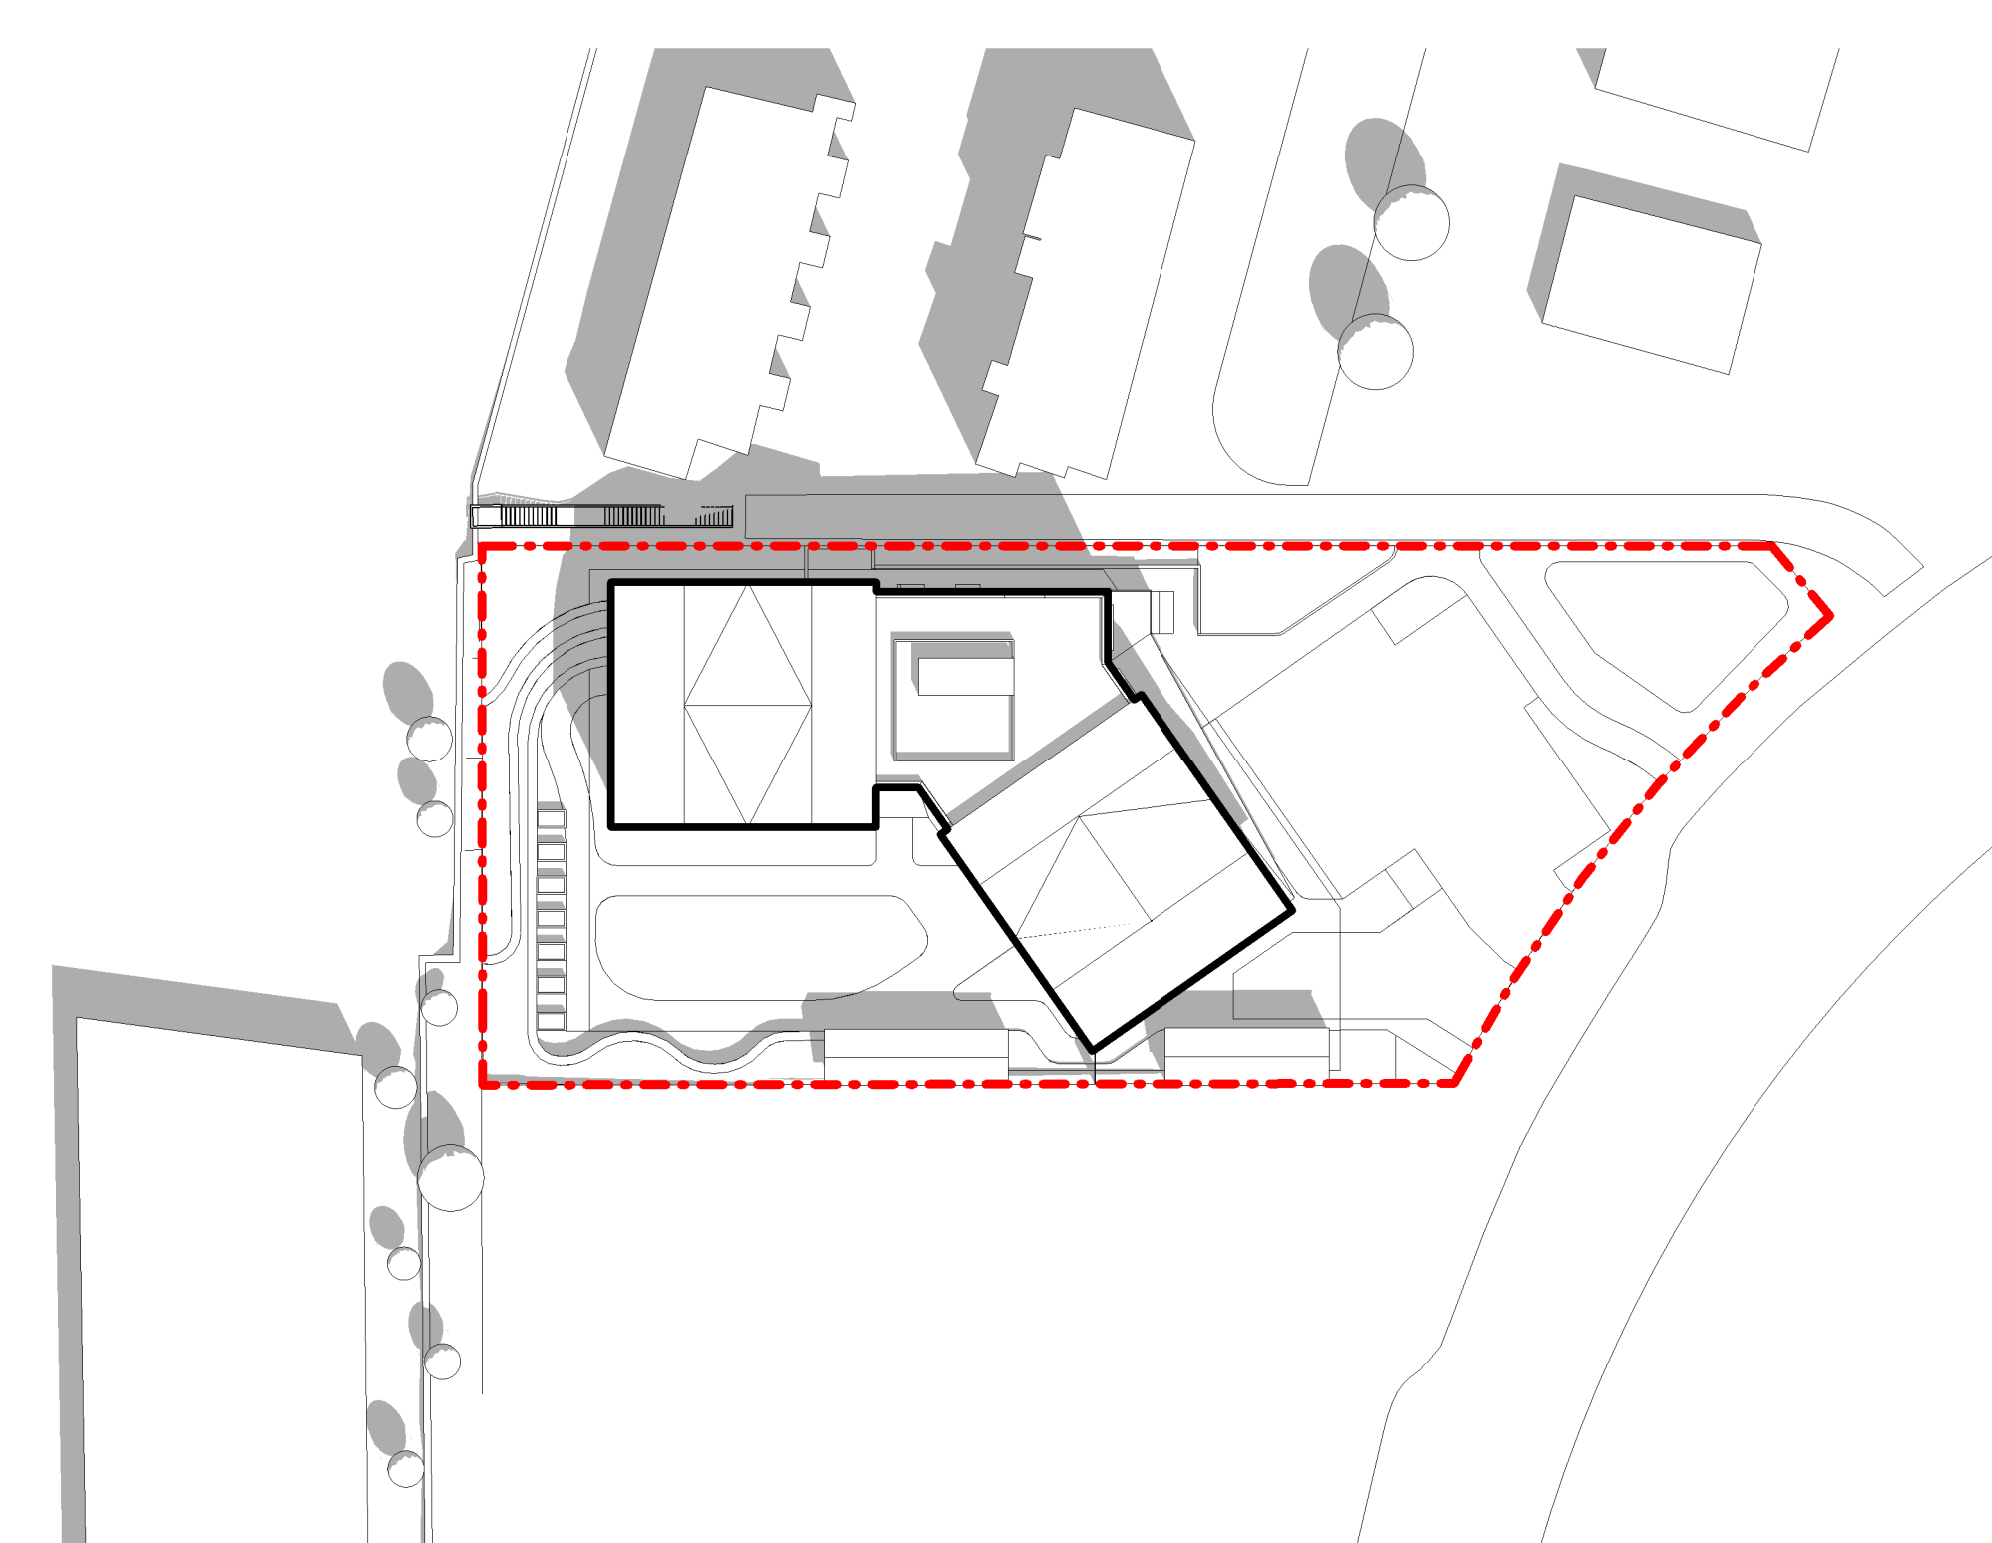

3 June 3pm
A200 1:500

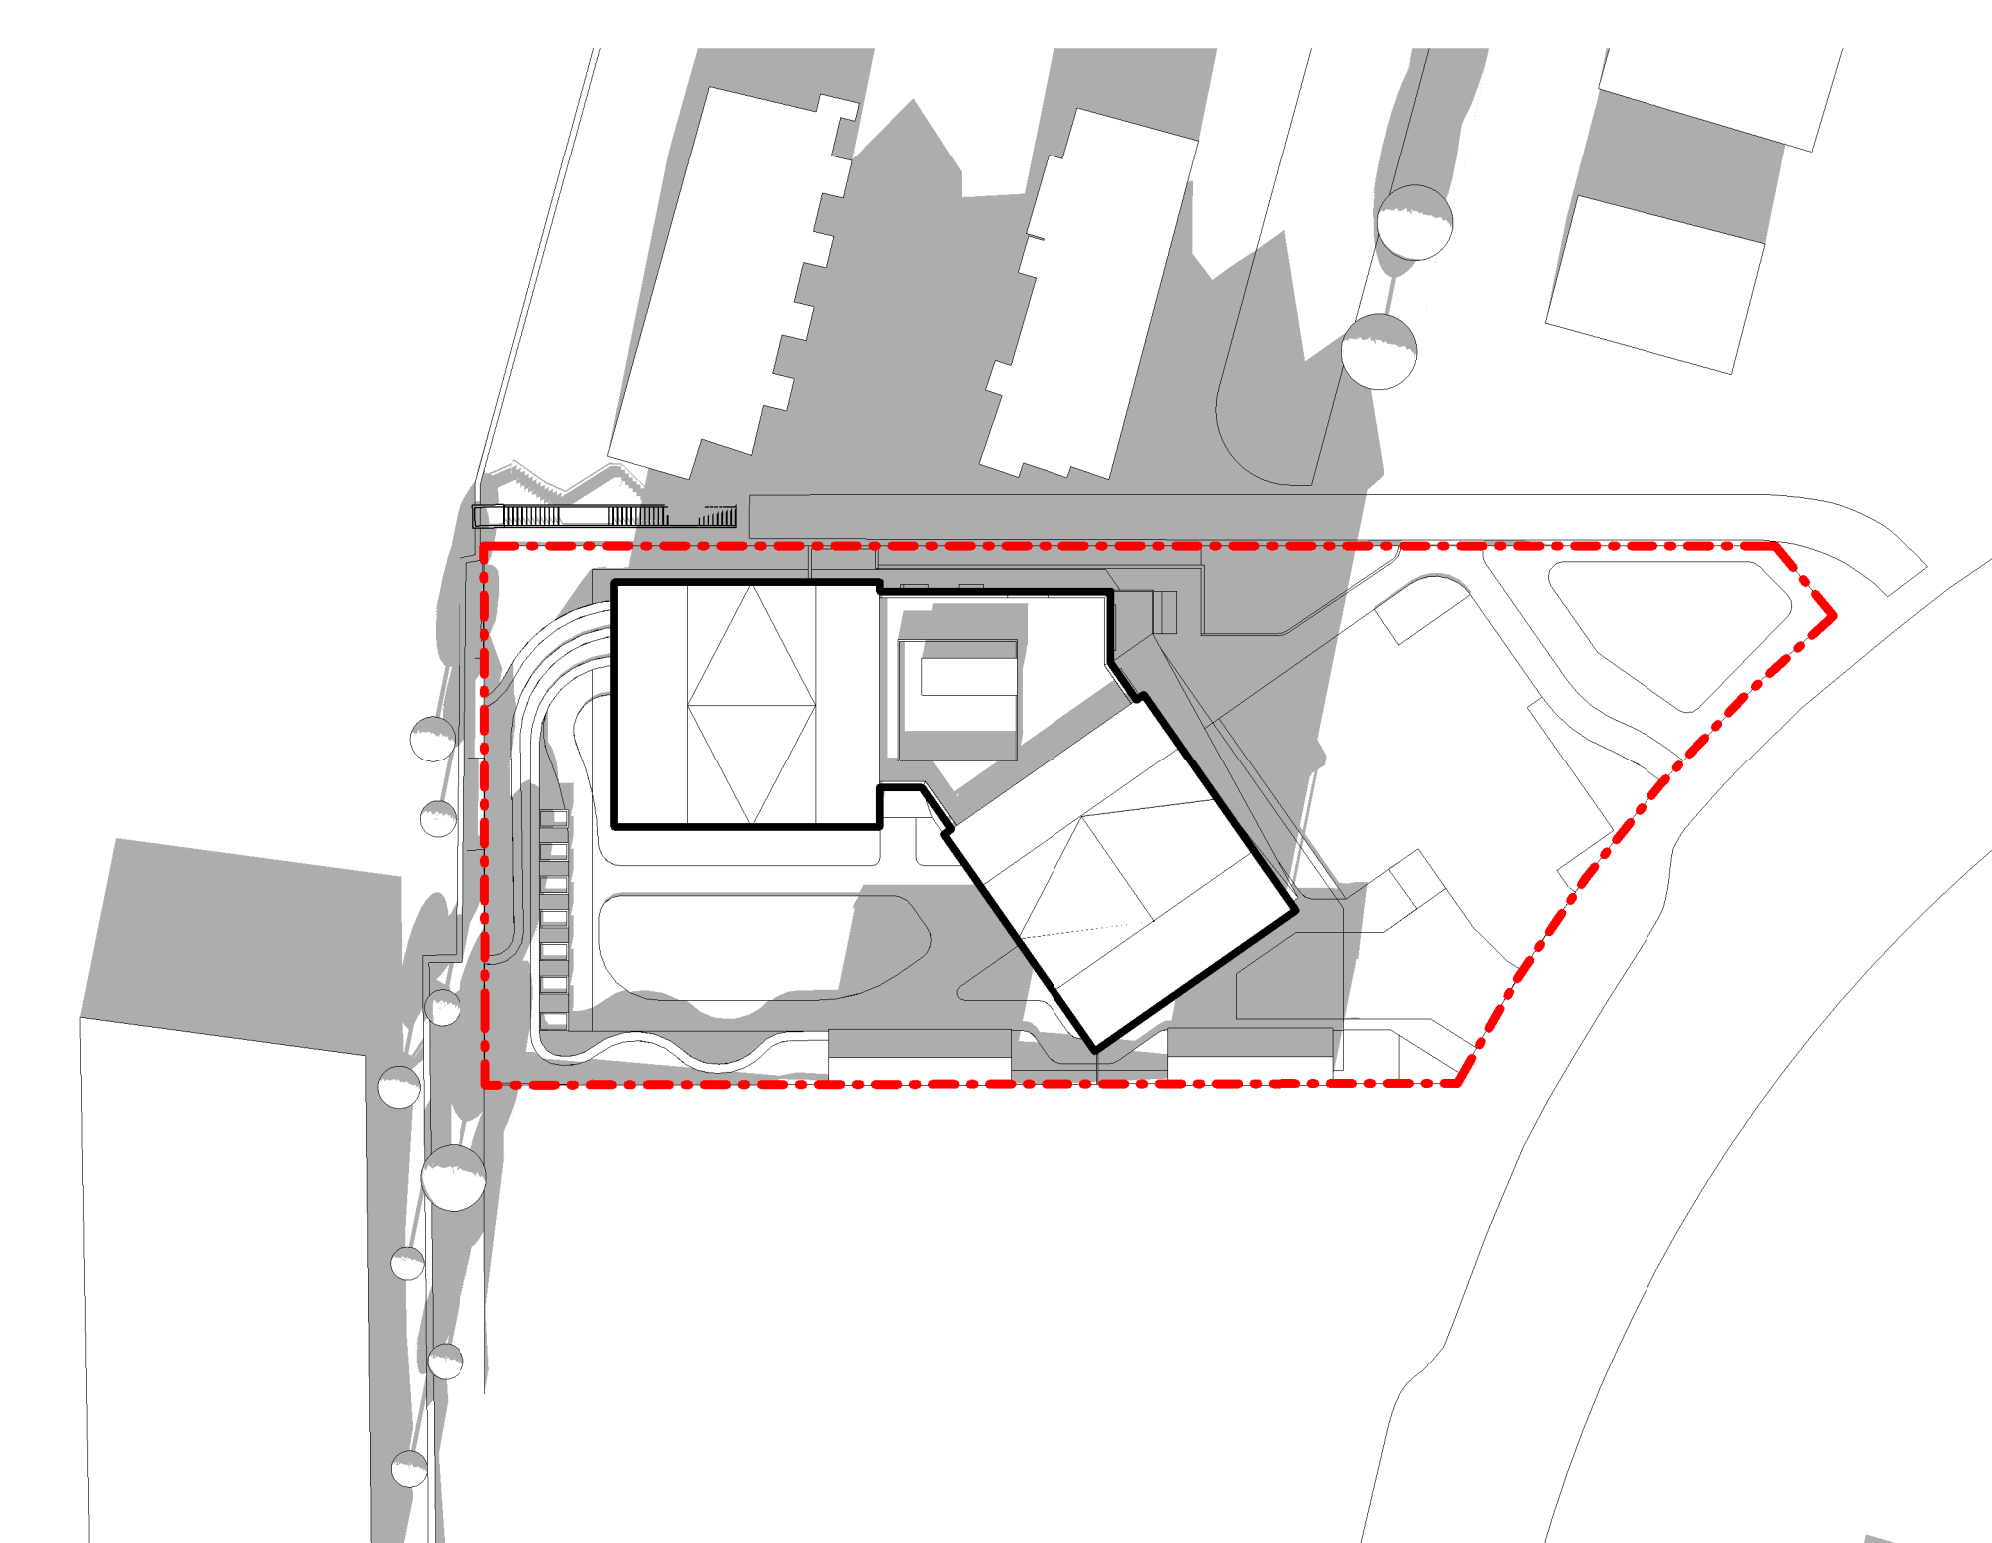

4 June 6pm
A200 1:500

RECEIVED
RA522
2025-FEB-27
Current Planning

Rev	Description	Date
DP	Issued for Rezoning and Development Permit	14 Feb 2025

Ryder

Ryder Architecture (Canada) Inc.
2350-1075 West Georgia Street
Vancouver BC V6E 3C9
www.ryderarchitecture.ca
info@ryderarchitecture.ca



Project
**BC Housing and Island Health
Complex Care Housing**
1850 Boxwood Road, Nanaimo


Drawn by	Checked by	Status
ABL	AJA	DP
Project ID.	Project No.	Scale @ 22x34
BCHNAV-NN	11589-00	1:500

Drawing
**Shadow Analysis -
Summer**


Drawing No.

A916


All drawings and related documents are the property of Ryder Architecture (Canada) Inc. and may not be reproduced in whole or in part without written permission. Drawings are based upon site information supplied by third parties and accuracy cannot be guaranteed. Do not scale this drawing. Do not use this drawing to calculate areas. Dimensions to be verified by the Contractor and such dimensions to be solely their responsibility. Work must comply with the relevant Building Codes, By-Laws and related documents. Drawing errors and omissions must be reported immediately to the Architect of Record.

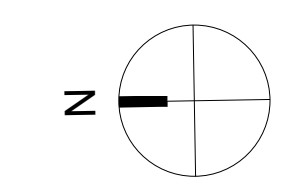


Issuance _____ Date _____

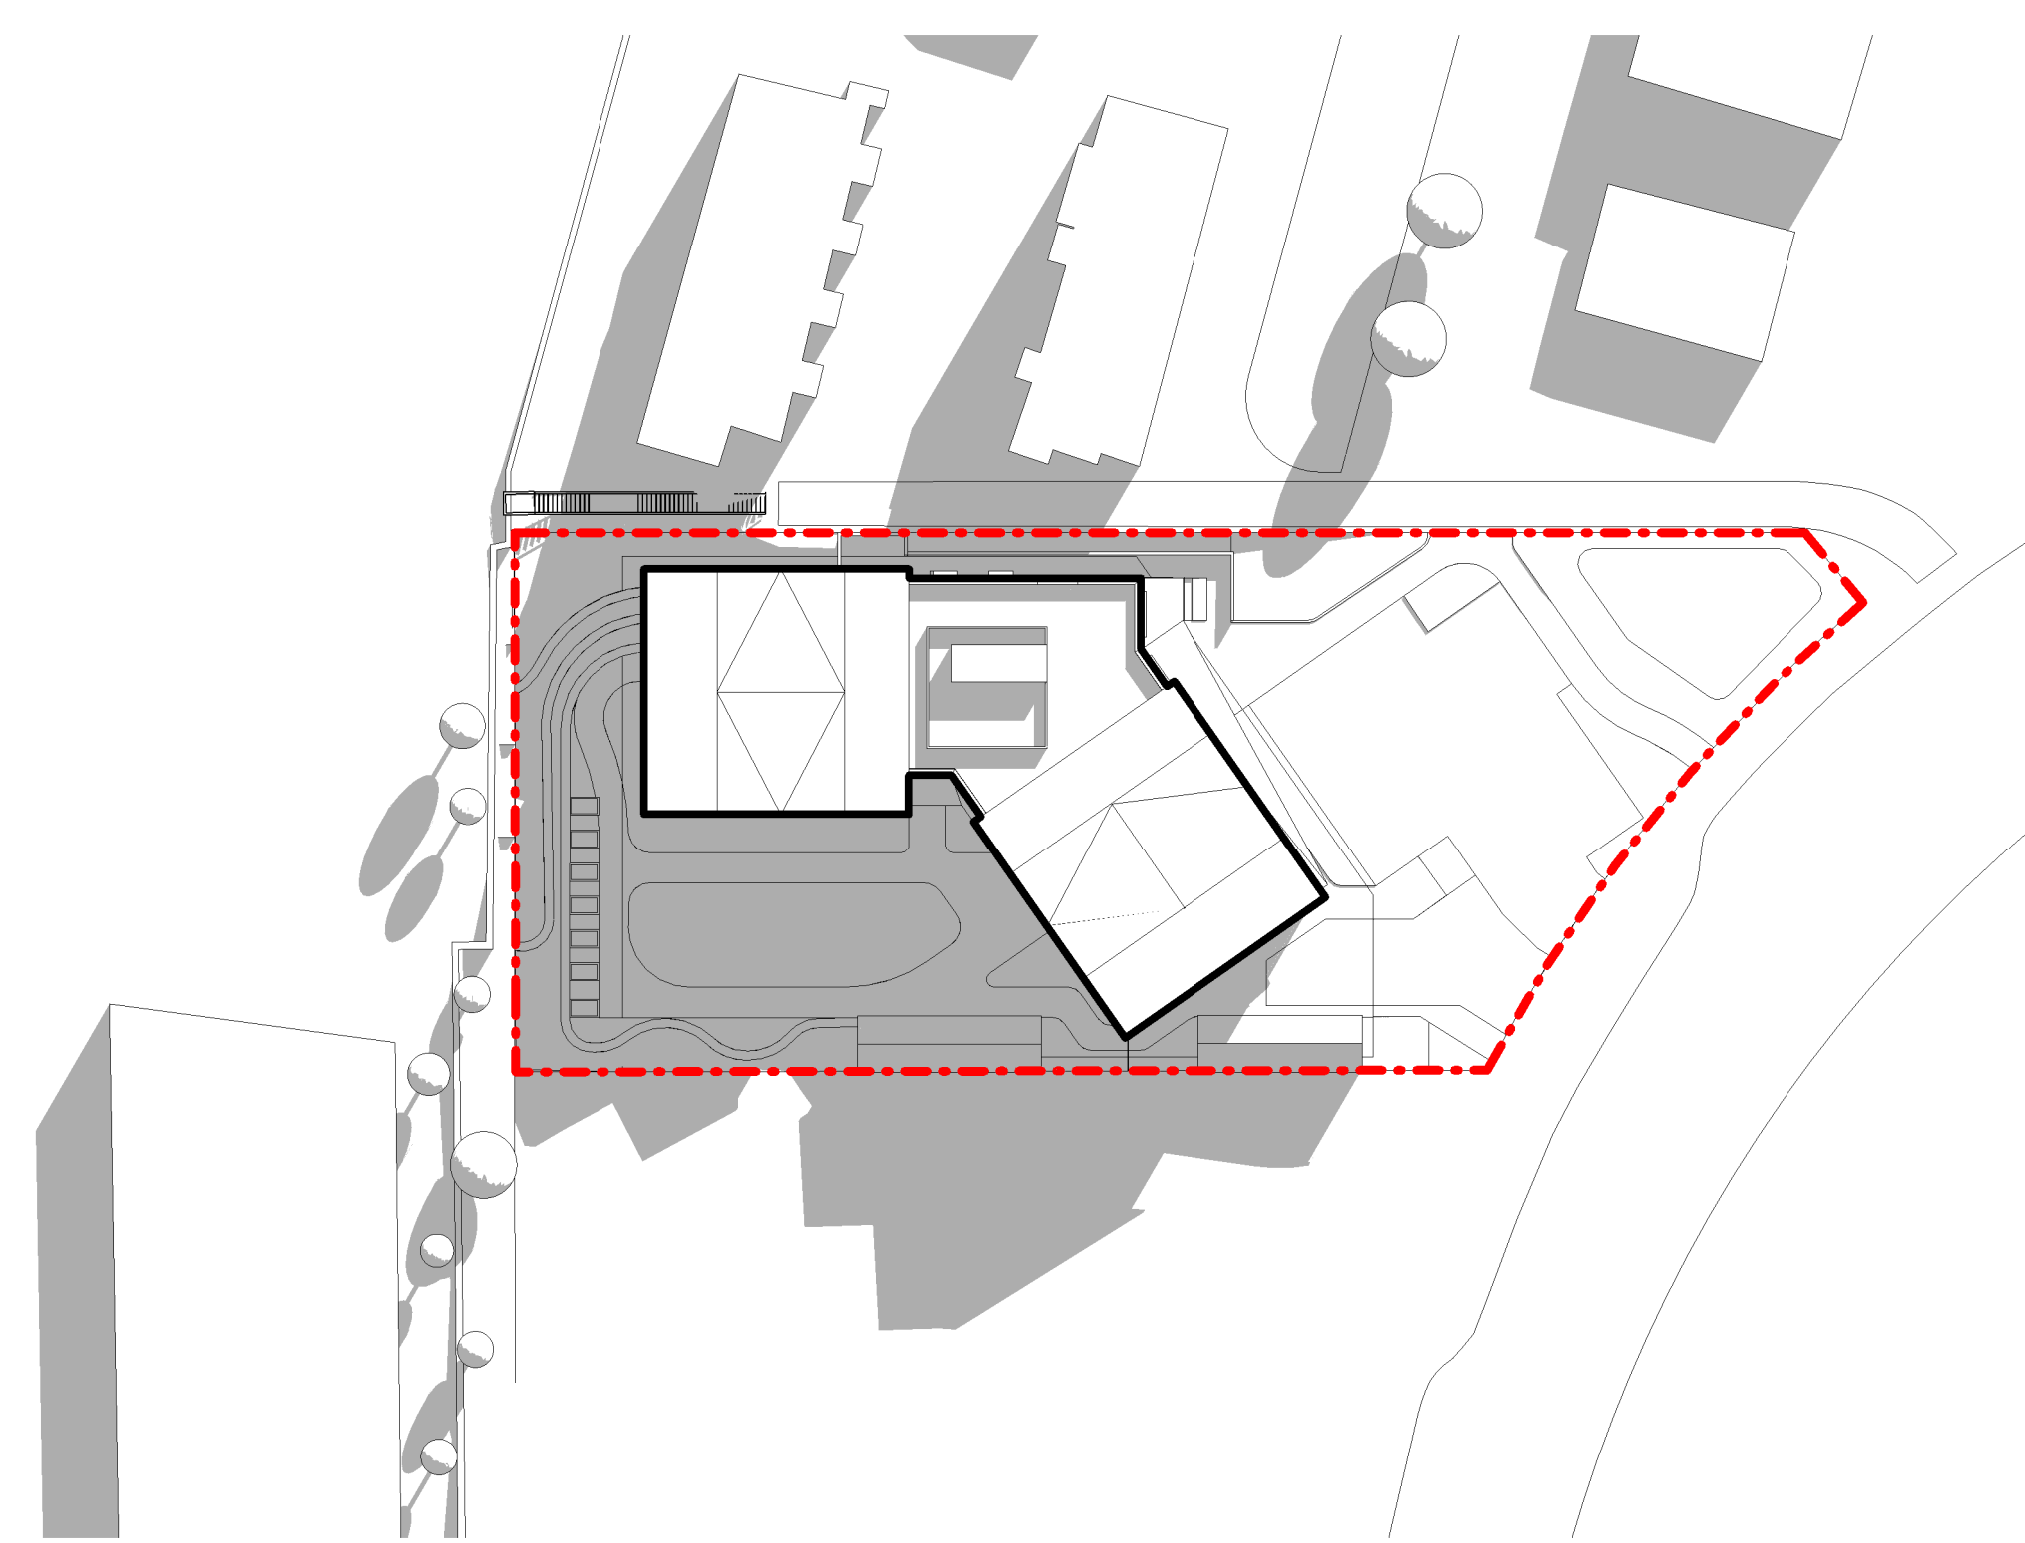


1 March 9am
A200 1:500

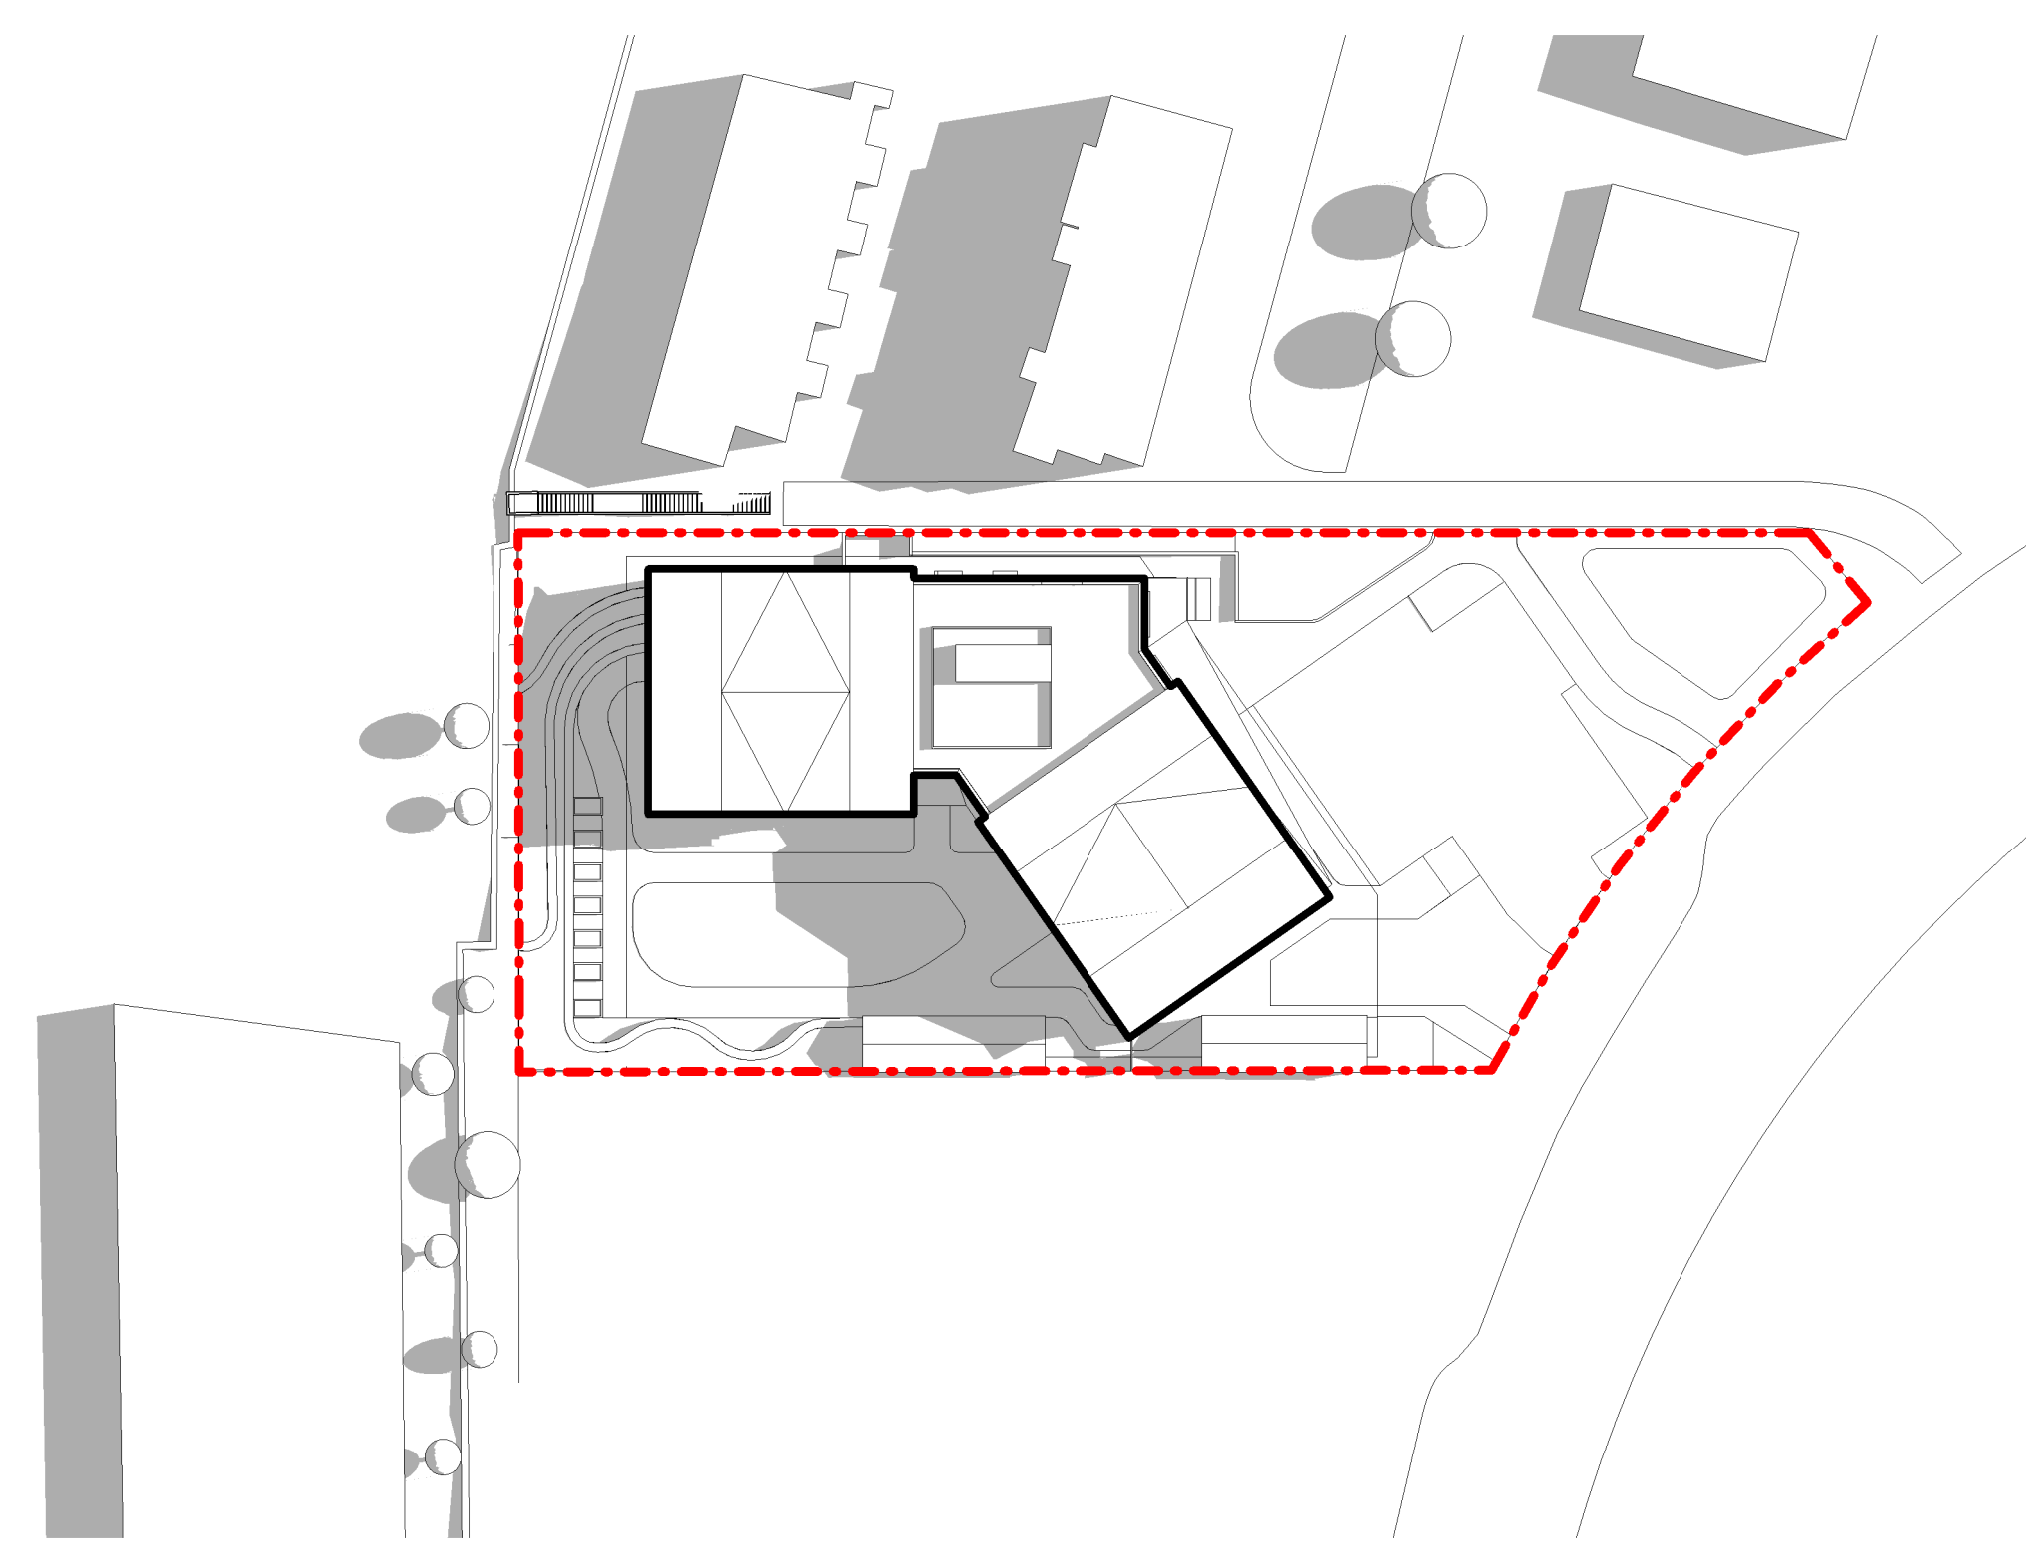

2 March 12pm
A200 1:500

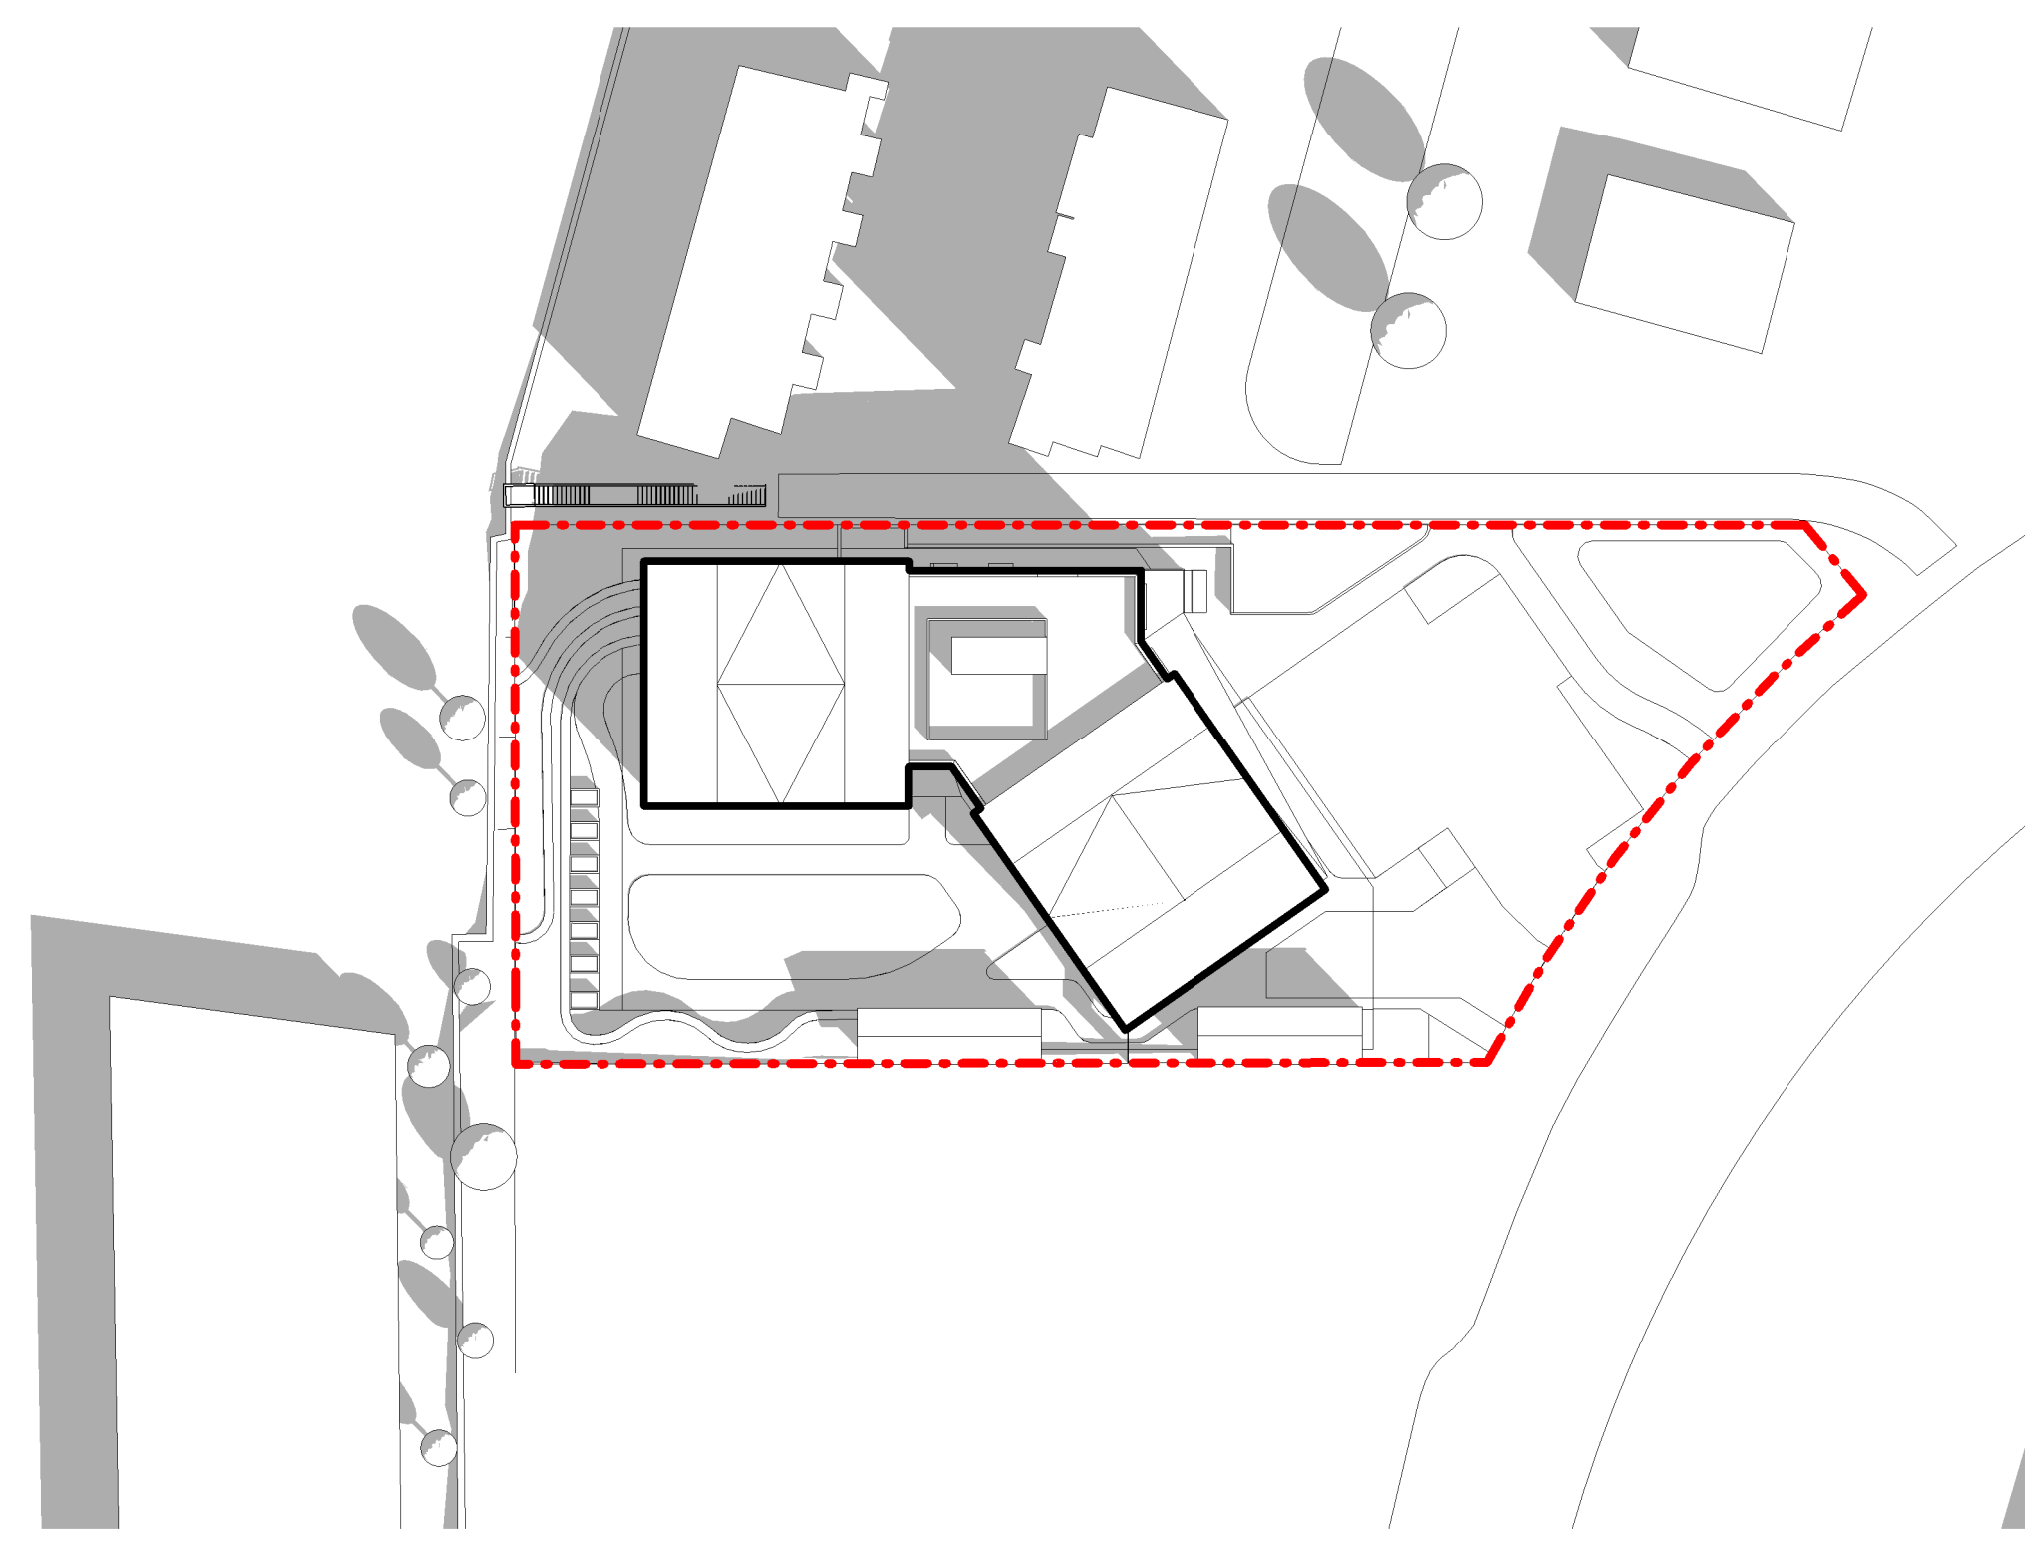

3 March 3pm
A200 1:500

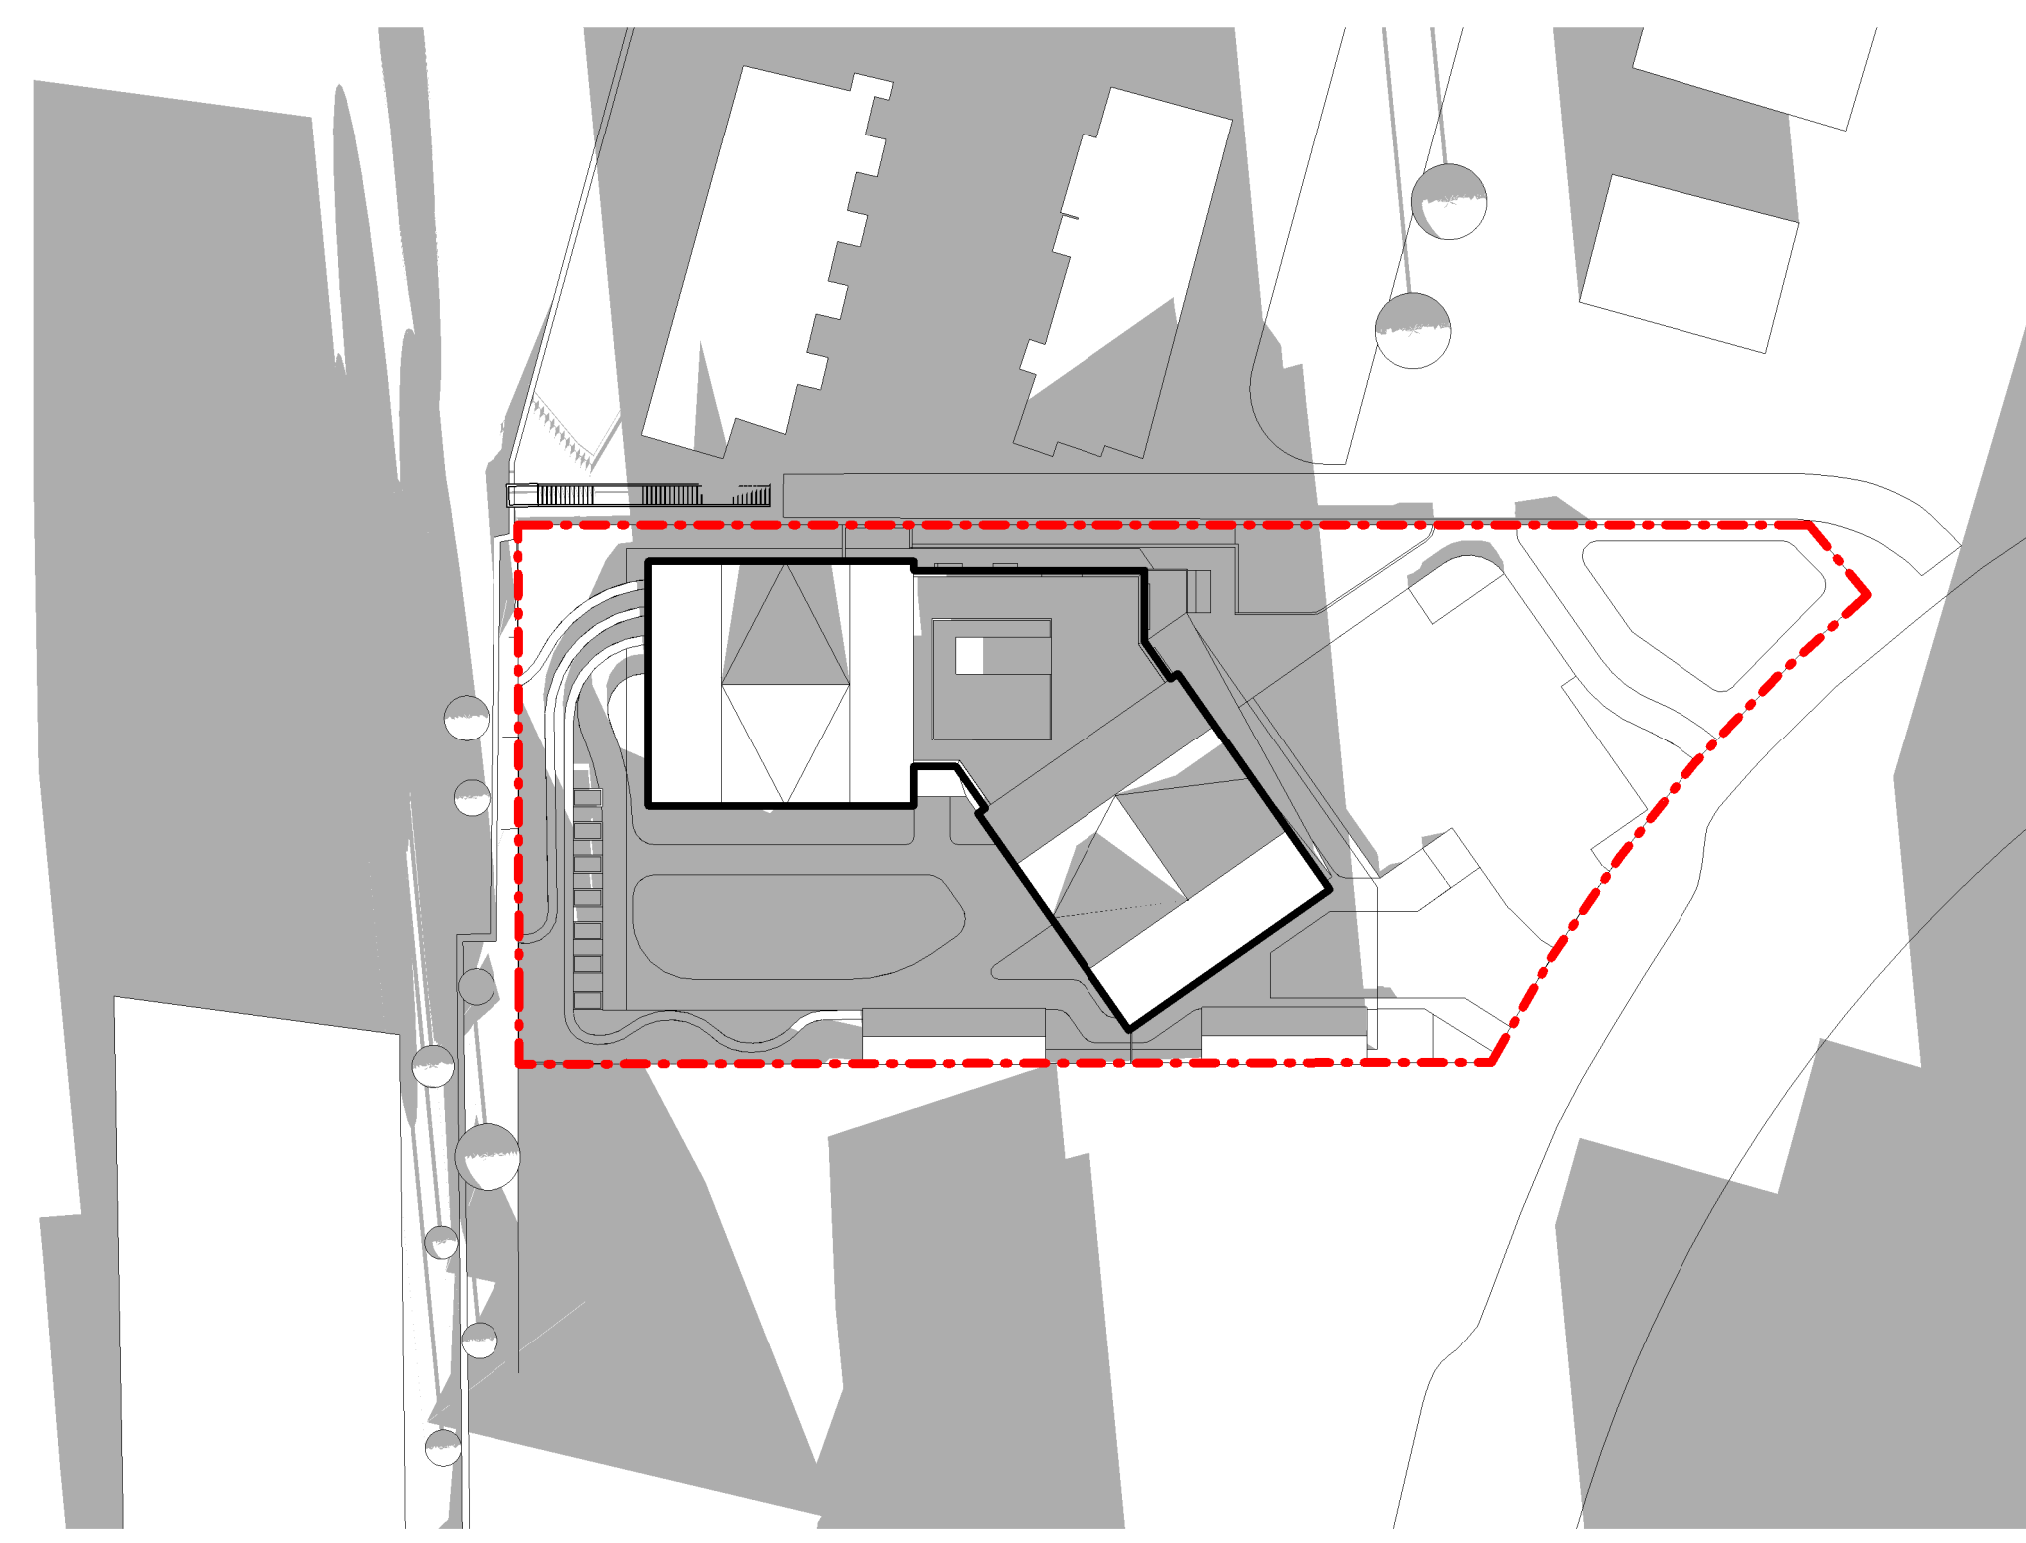


4 March 6pm
A200 1:500

RECEIVED
RA522
2025-FEB-27
Current Planning

Rev	Description	Date
DP	Issued for Rezoning and Development Permit	14 Feb 2025

Ryder

Ryder Architecture (Canada) Inc.
2350-1075 West Georgia Street
Vancouver BC V6E 3C9
www.ryderarchitecture.ca
info@ryderarchitecture.ca

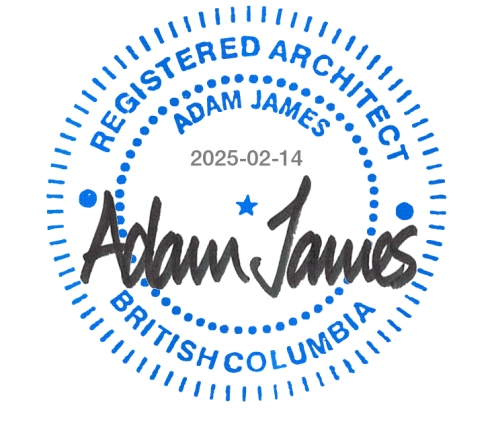

Project
**BC Housing and Island Health
Complex Care Housing**
1850 Boxwood Road, Nanaimo


Drawn by	Checked by	Status
ABL	AJA	DP
Project ID.	Project No.	Scale @ 22x34
BCHNAV-NN	11589-00	1:500

Drawing
Shadow Analysis - Spring


Drawing No.

A917


All drawings and related documents are the property of Ryder Architecture (Canada) Inc. and may not be reproduced in whole or in part without written permission. Drawings are based upon site information supplied by third parties and accuracy cannot be guaranteed. Do not scale this drawing. Do not use this drawing to calculate areas. Dimensions to be verified by the Contractor and such dimensions to be solely their responsibility. Work must comply with the relevant Building Codes, By-Laws and related documents. Drawing errors and omissions must be reported immediately to the Architect of Record.

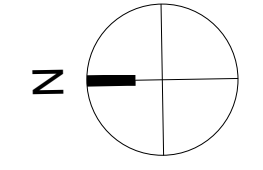


Issuance _____ Date _____

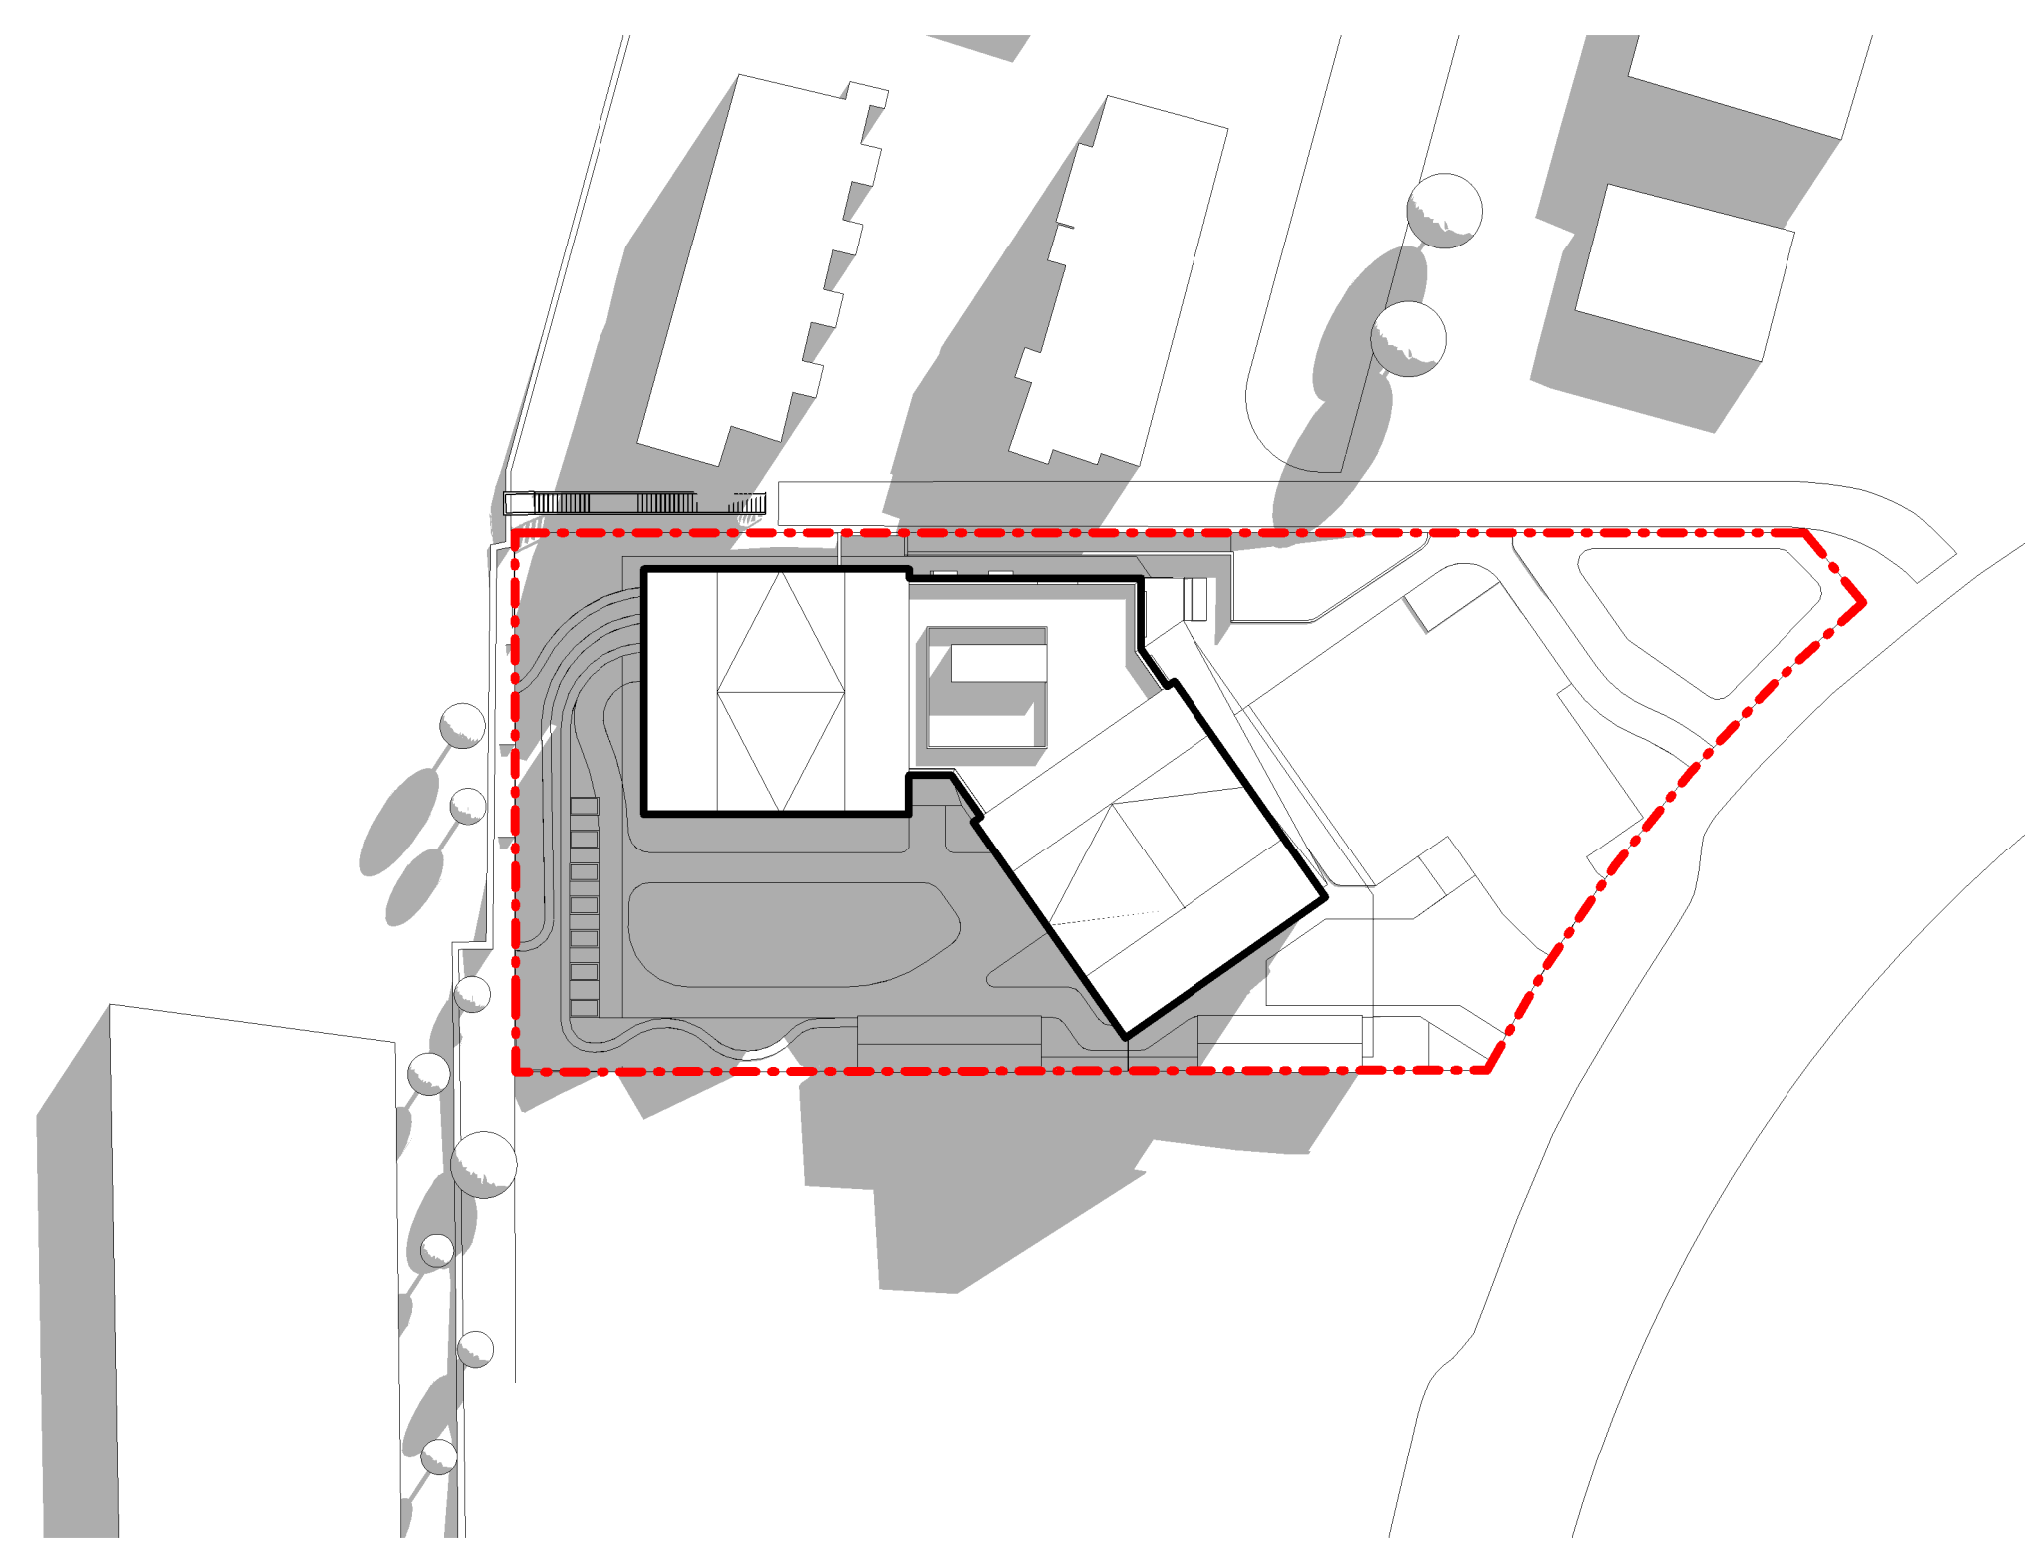


1 September 9am
A200 1:500

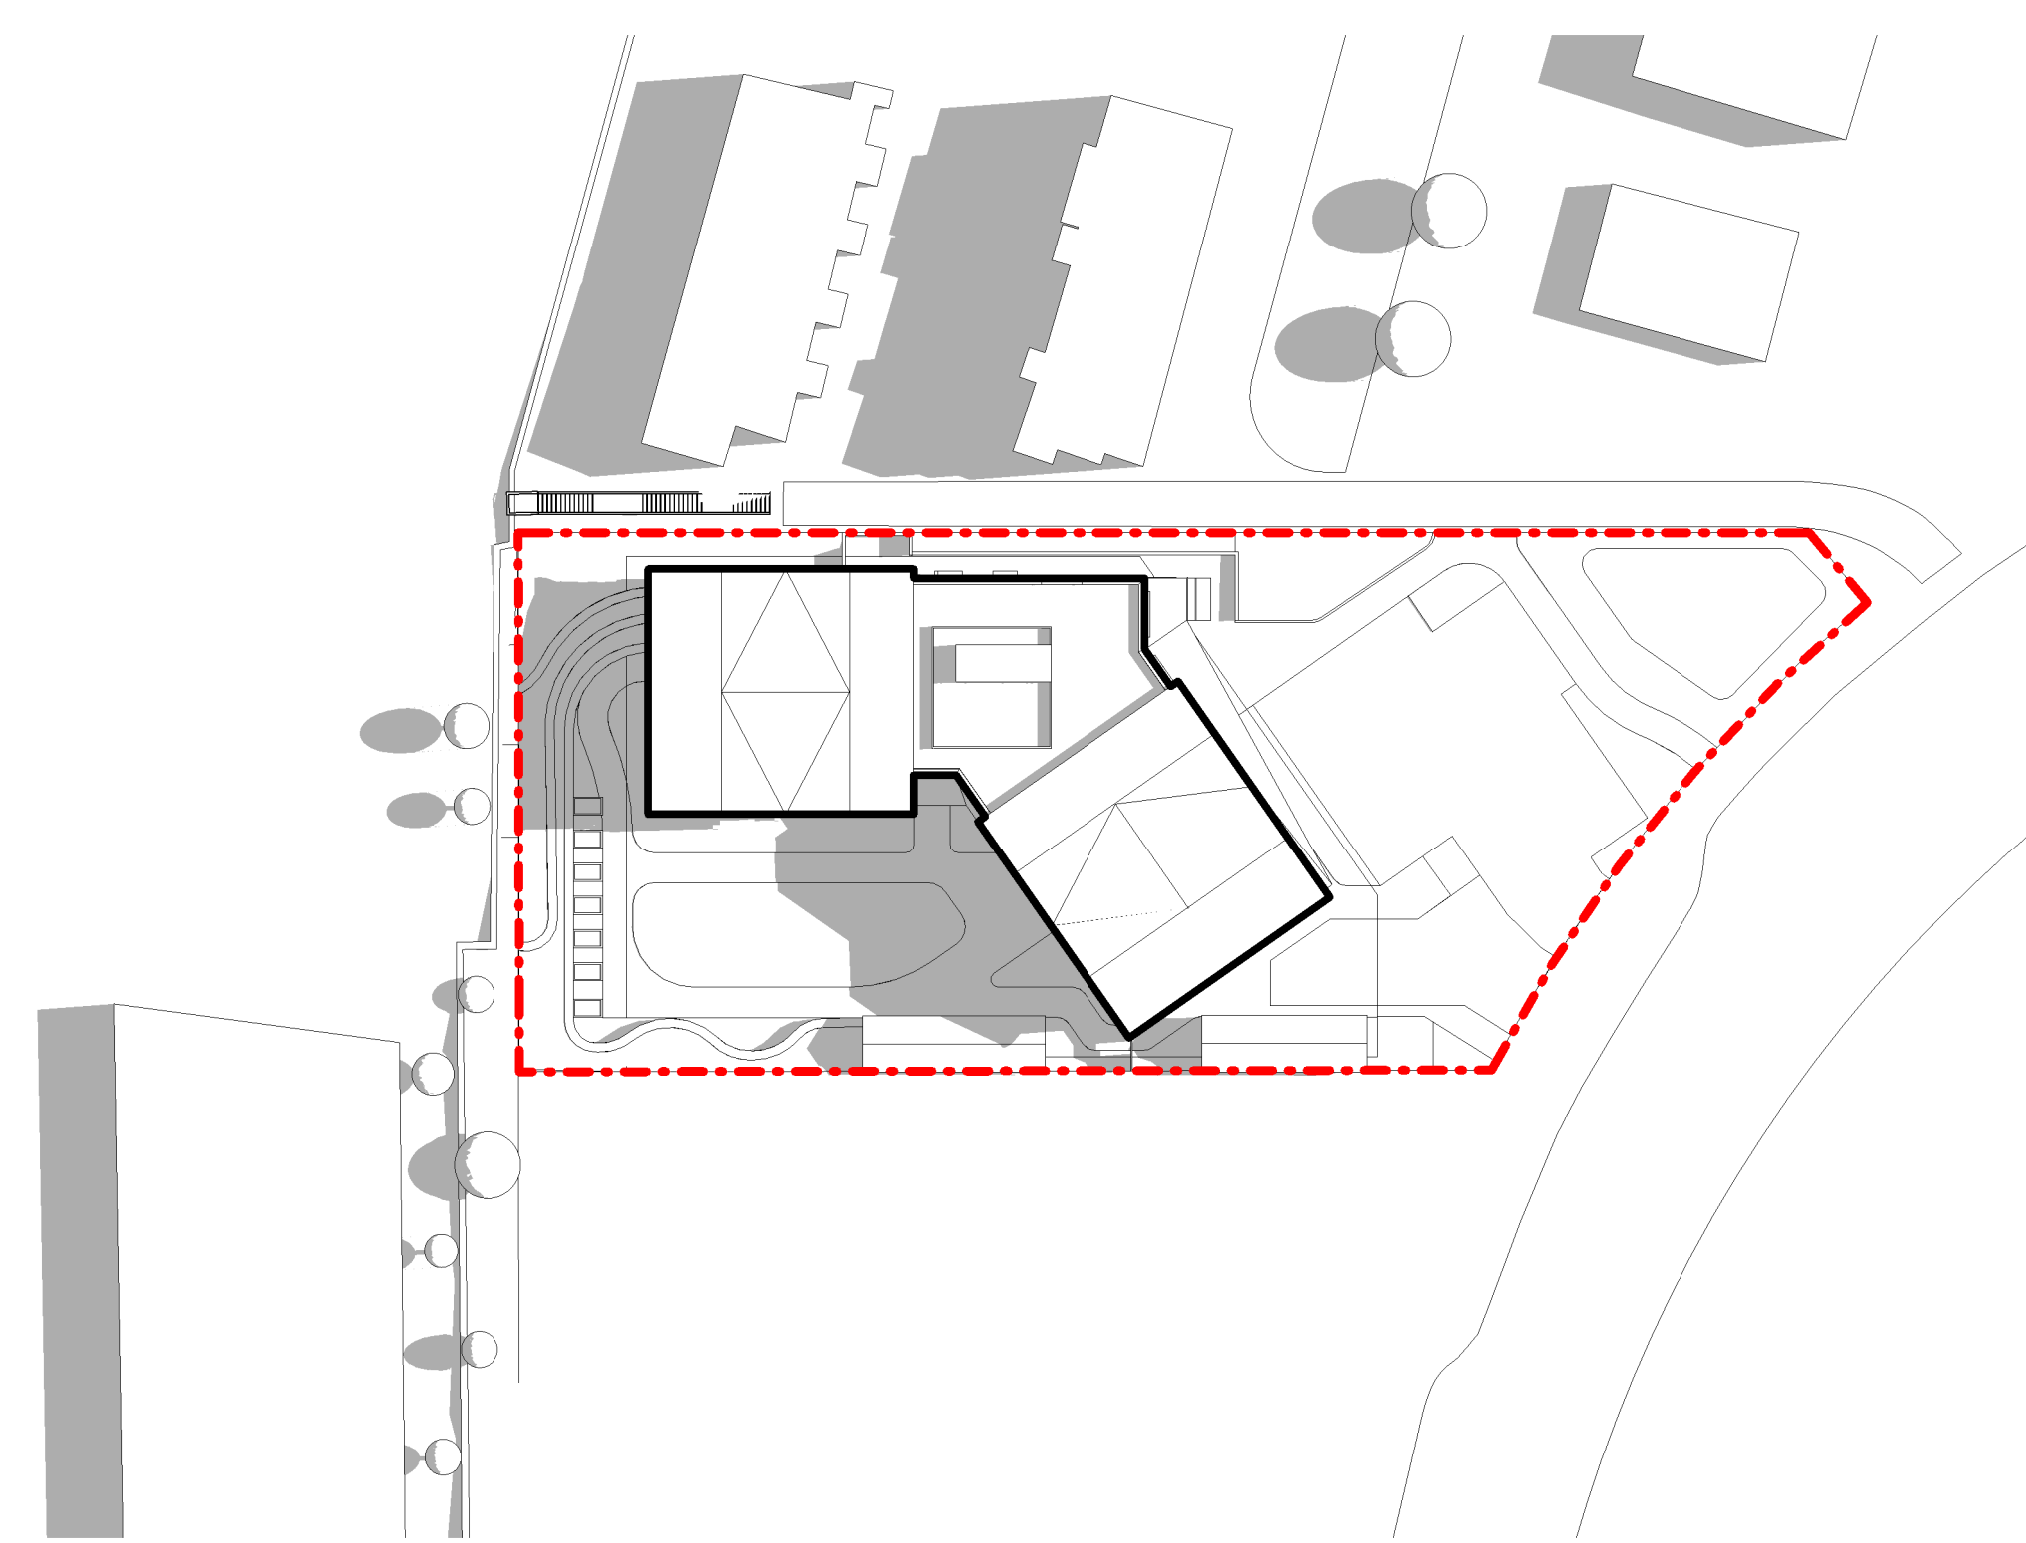

2 September 12pm
A200 1:500

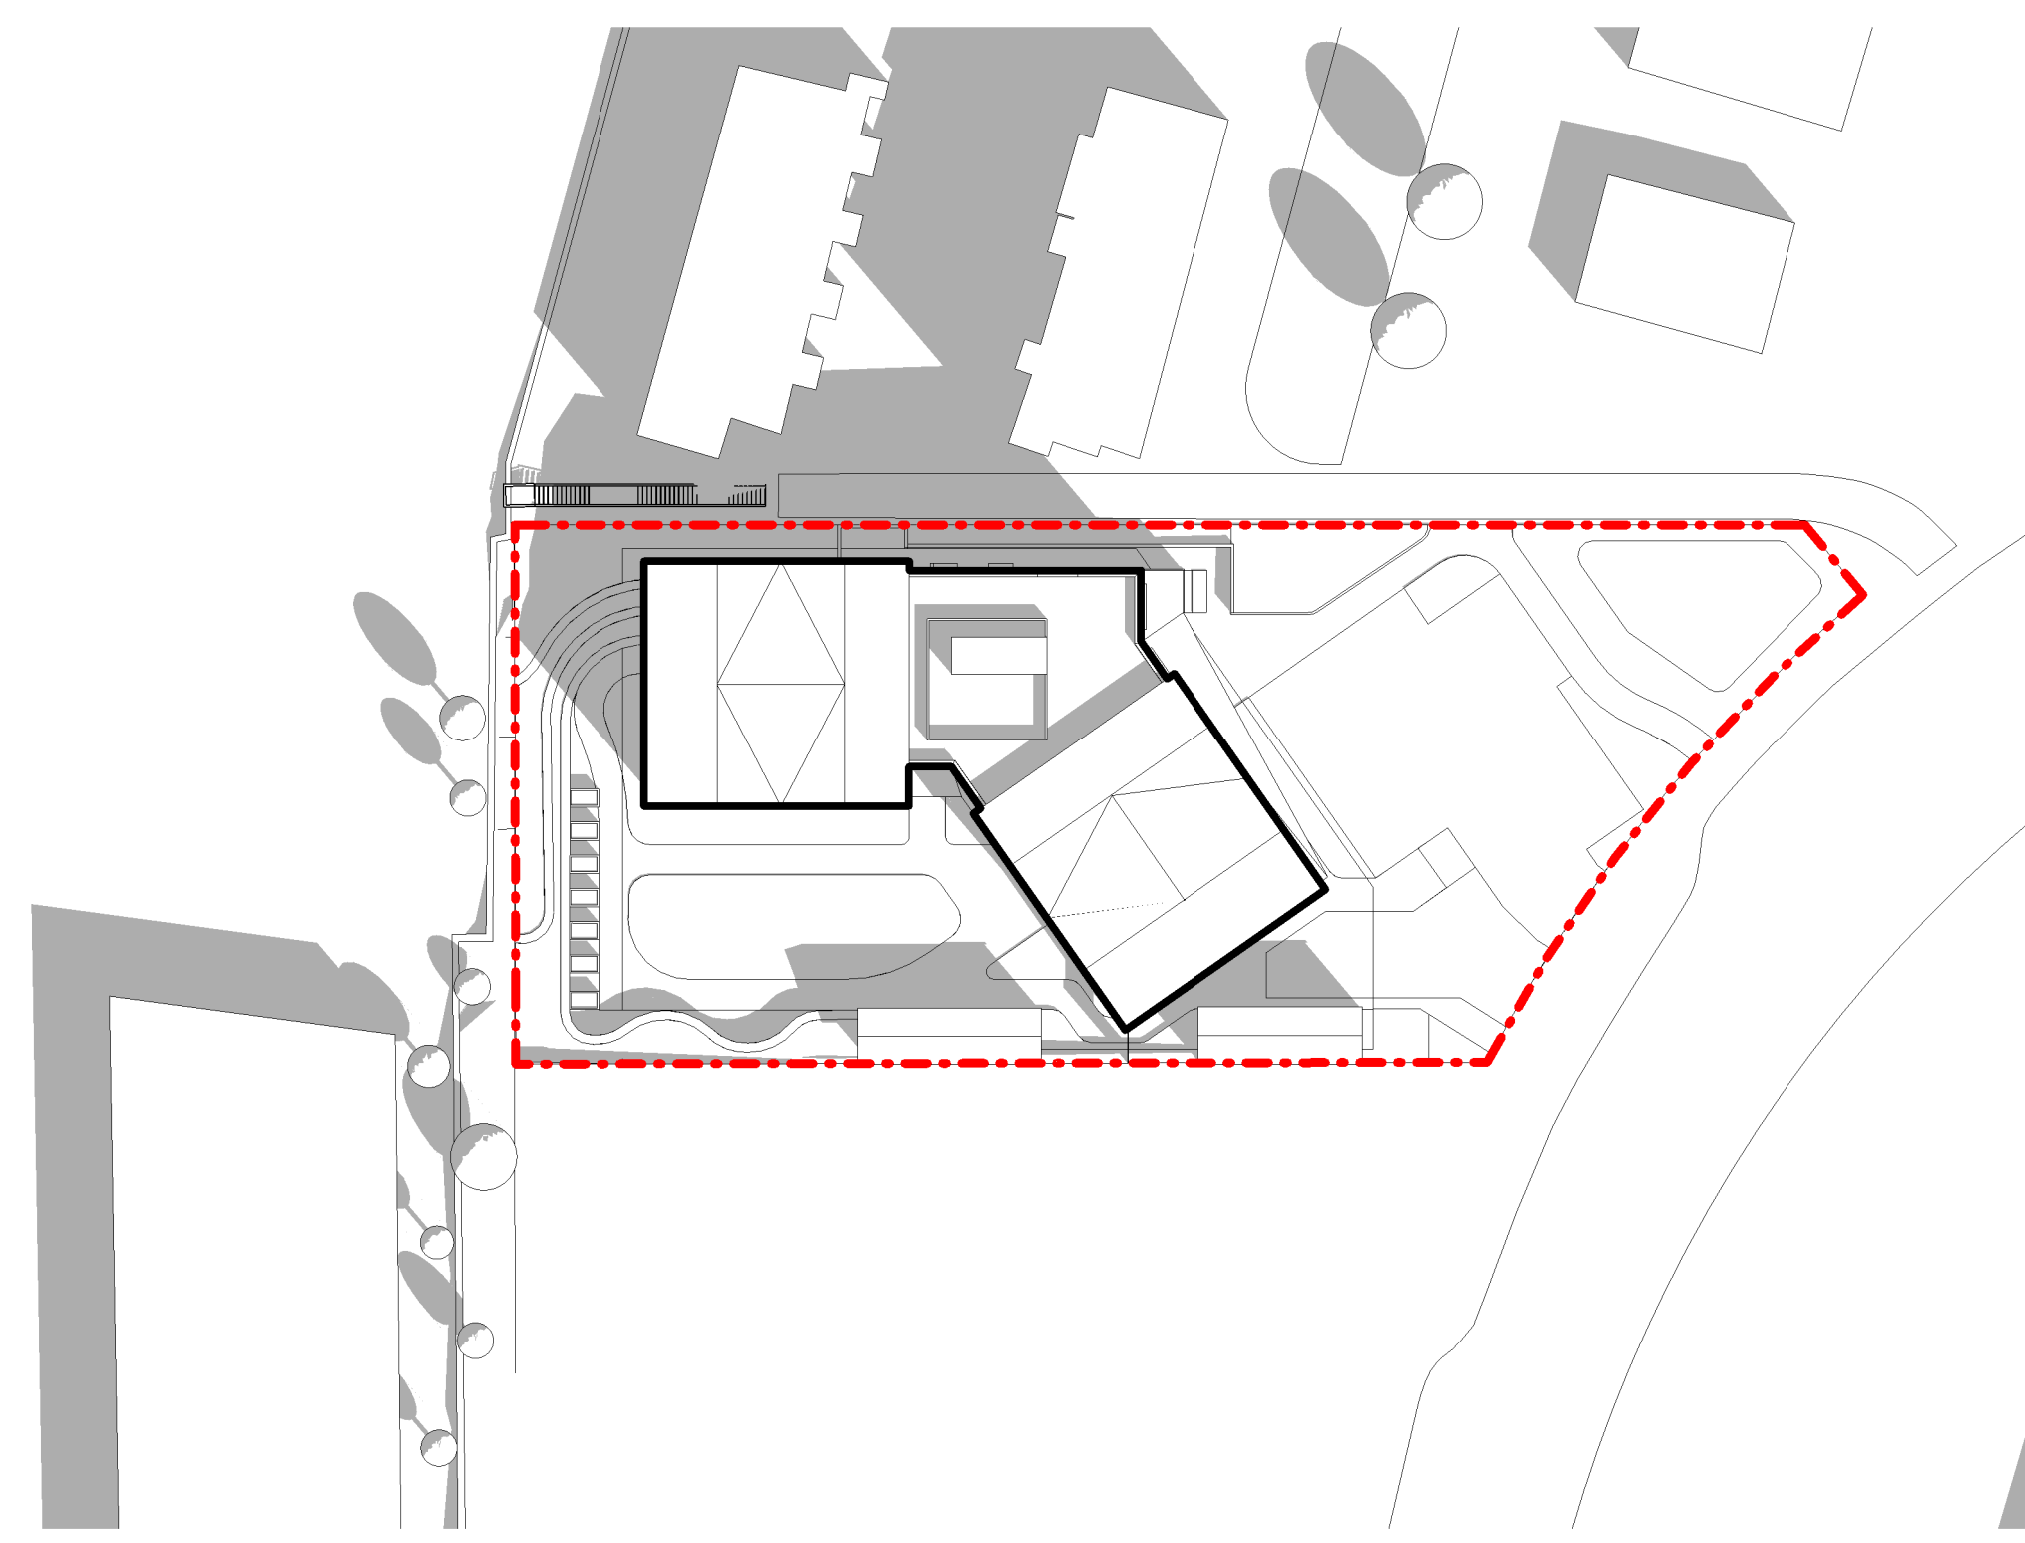

3 September 3pm
A200 1:500

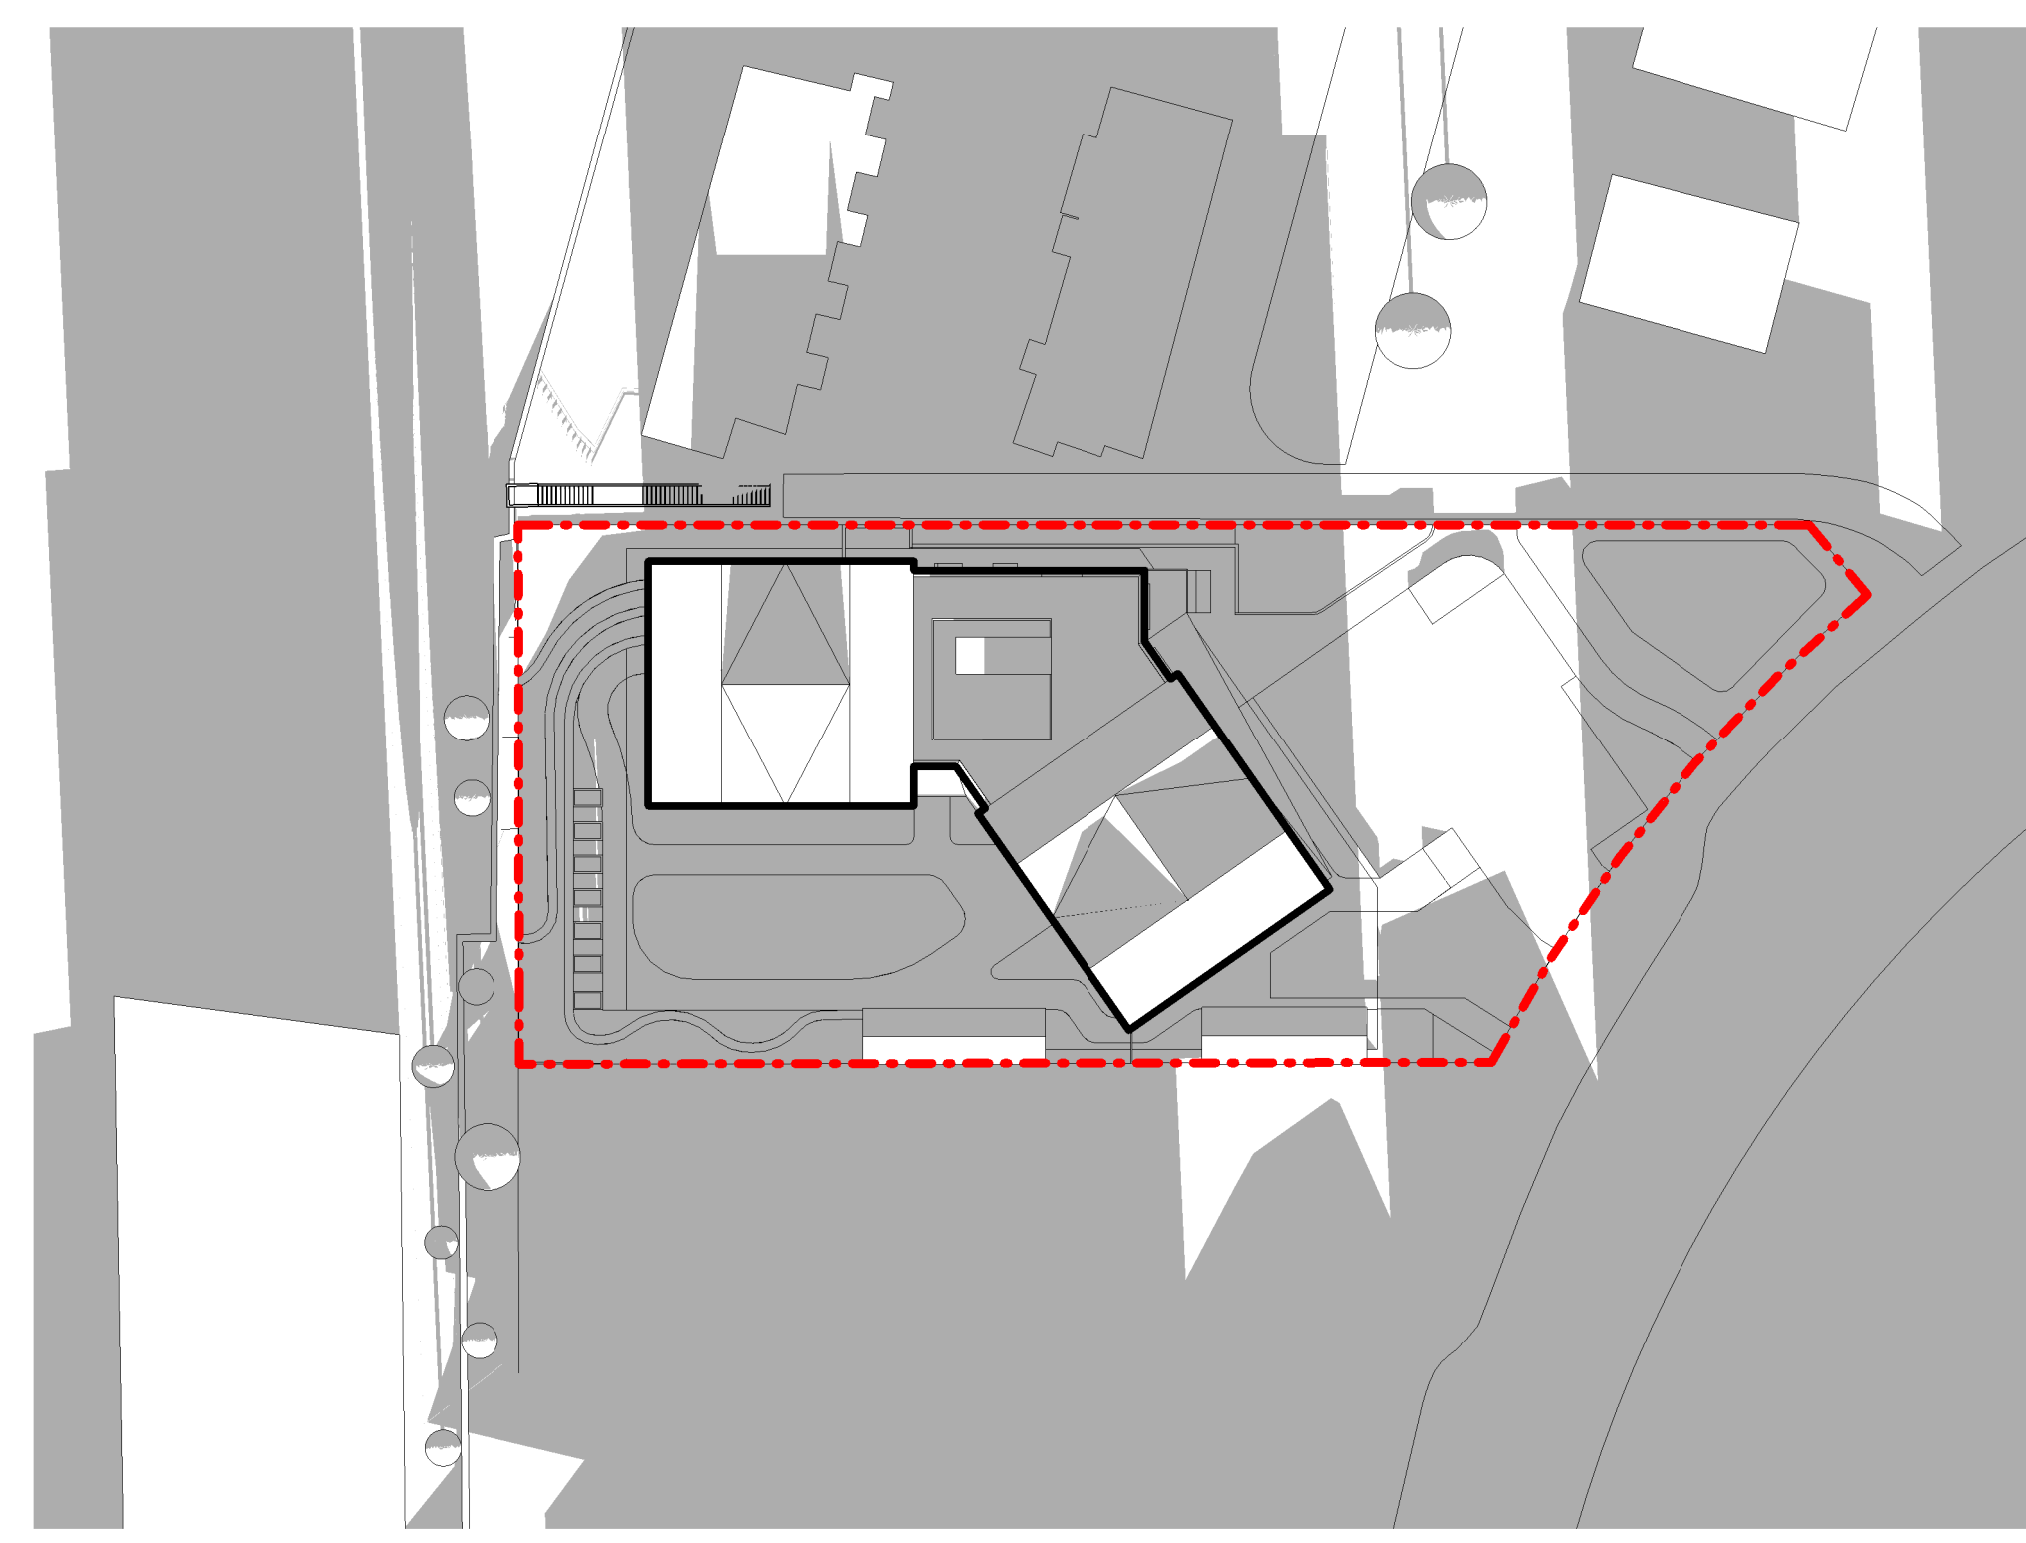


4 September 6pm
A200 1:500

RECEIVED
RA522
2025-FEB-27
Current Planning

Rev	Description	Date
DP	Issued for Rezoning and Development Permit	14 Feb 2025

Ryder

Ryder Architecture (Canada) Inc.
2350-1075 West Georgia Street
Vancouver BC V6E 3C9
www.ryderarchitecture.ca
info@ryderarchitecture.ca

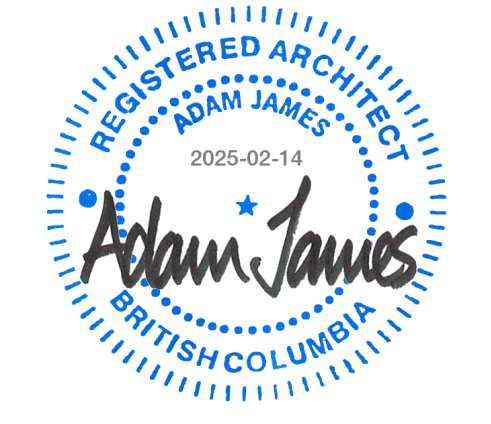

Project
**BC Housing and Island Health
Complex Care Housing**
1850 Boxwood Road, Nanaimo

Drawn by	Checked by	Status
ABL	AJA	DP
Project ID.	Project No.	Scale @ 22x34
BCHNAV-NN	11589-00	1:500

Drawing
Shadow Analysis - Fall

Drawing No.

A918