



KEY PLAN

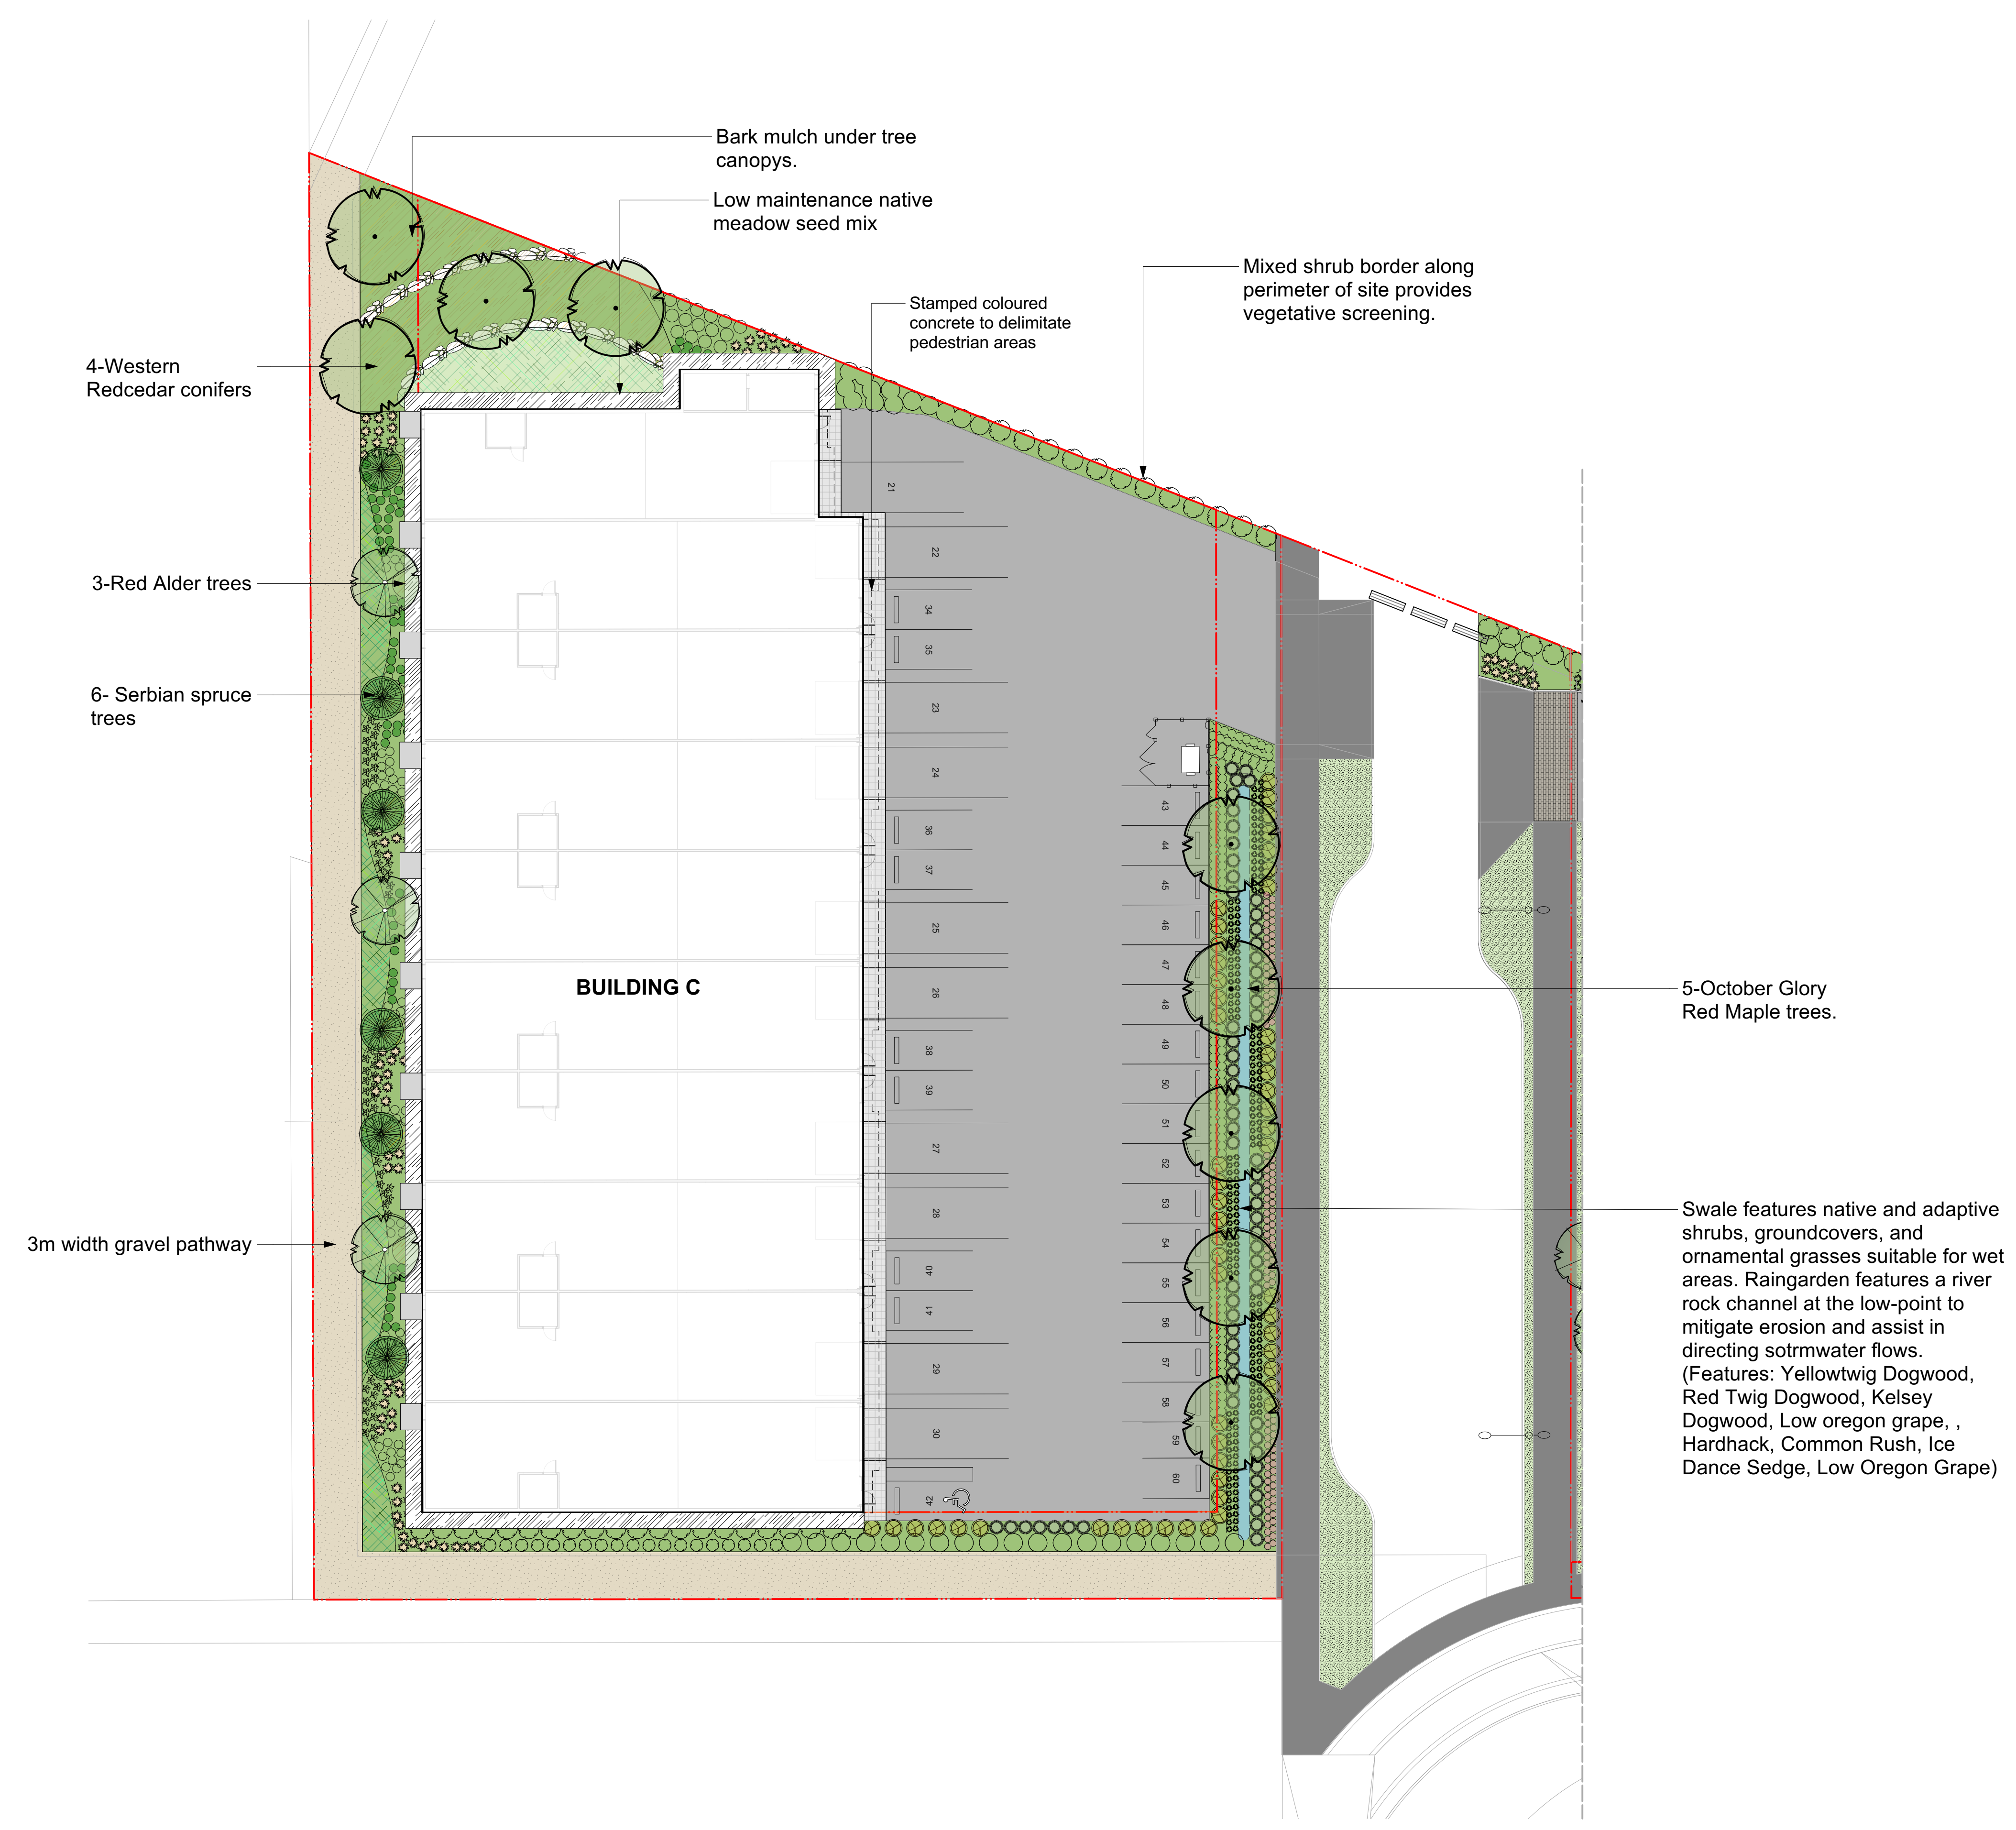


Recommended Nursery Stock - 4300 Forge Road

Trees	Botanical Name	Common Name	Size
Total: 18	Acer rubrum 'October Glory'	October Glory Red Maple	6cm cal.
	Cercis canadensis 'Forest Pansy'	Forest Pansy Redbud	6cm cal.
	Picea omorika	Serbian Spruce	6 cm cal.
Large Shrubs	Botanical Name	Common Name	Size
Total: 76	Arbutus unedo 'Compacta'	Compact Strawberry Bush	#5 pot
	Mahonia aquifolium	Tall Oregon Grape	# 5 pot
	Pieris japonica 'Valley Valentine'	Valley Valentine Lily Of The Valley	#5 pot
Small Shrubs	Botanical Name	Common Name	Size
Total: 530	Carex 'Ice Dance'	Ice Dance Sedge	# 1 pot
	Cornus stolonifera 'Kelsey'	Kelsey Dogwood	#1 pot
	Gaultheria shallon	Salal	#1 pot
	Mahonia nervosa	Low Oregon Grape	#1 pot
	Nandina domestica 'Fire Power'	Fire Power Heavenly Bamboo	#1 pot
	Spiraea douglasii	Hardhack	#1 pot
	Perennials, Annuals and Ferns	Botanical Name	Common Name
Total: 378	Blechnum spicant	Deer Fern	#1 pot
	Calamagrostis x acutiflora 'Karl Foerster'	Karl Foerster Feather Reed Grass	#1 pot
	Carex 'Ice Dance'	Ice Dance Sedge	# 1 pot
	Helictotrichon sempervirens	Blue Oat Grass	#1 pot
	Juncus effusus	Common Rush	#1 pot

- Notes:**
1. All work to be completed to current BCSLA Landscape Standards
 2. All soft landscape to be irrigated with an automatic irrigation system

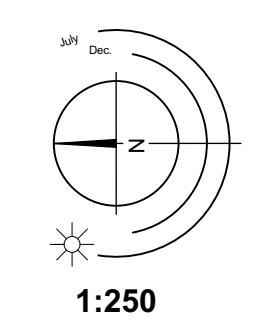

1:250

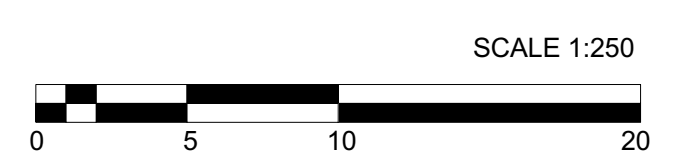

4300 Forge Road - Landscape Concept Plan

RECEIVED
DP1346
2025-JAN-14
Current Planning



Project No: 2133 JUN-09-23 2B-495 Dupplin Rd. Victoria B.C. V8Z 1B8
Phone: (250) 598-0105 Fax: (250) 412-0696

Rev. C: Dic 19 - 24
Rev. B: Oct 23 - 24
Rev. A: March 29 - 24