


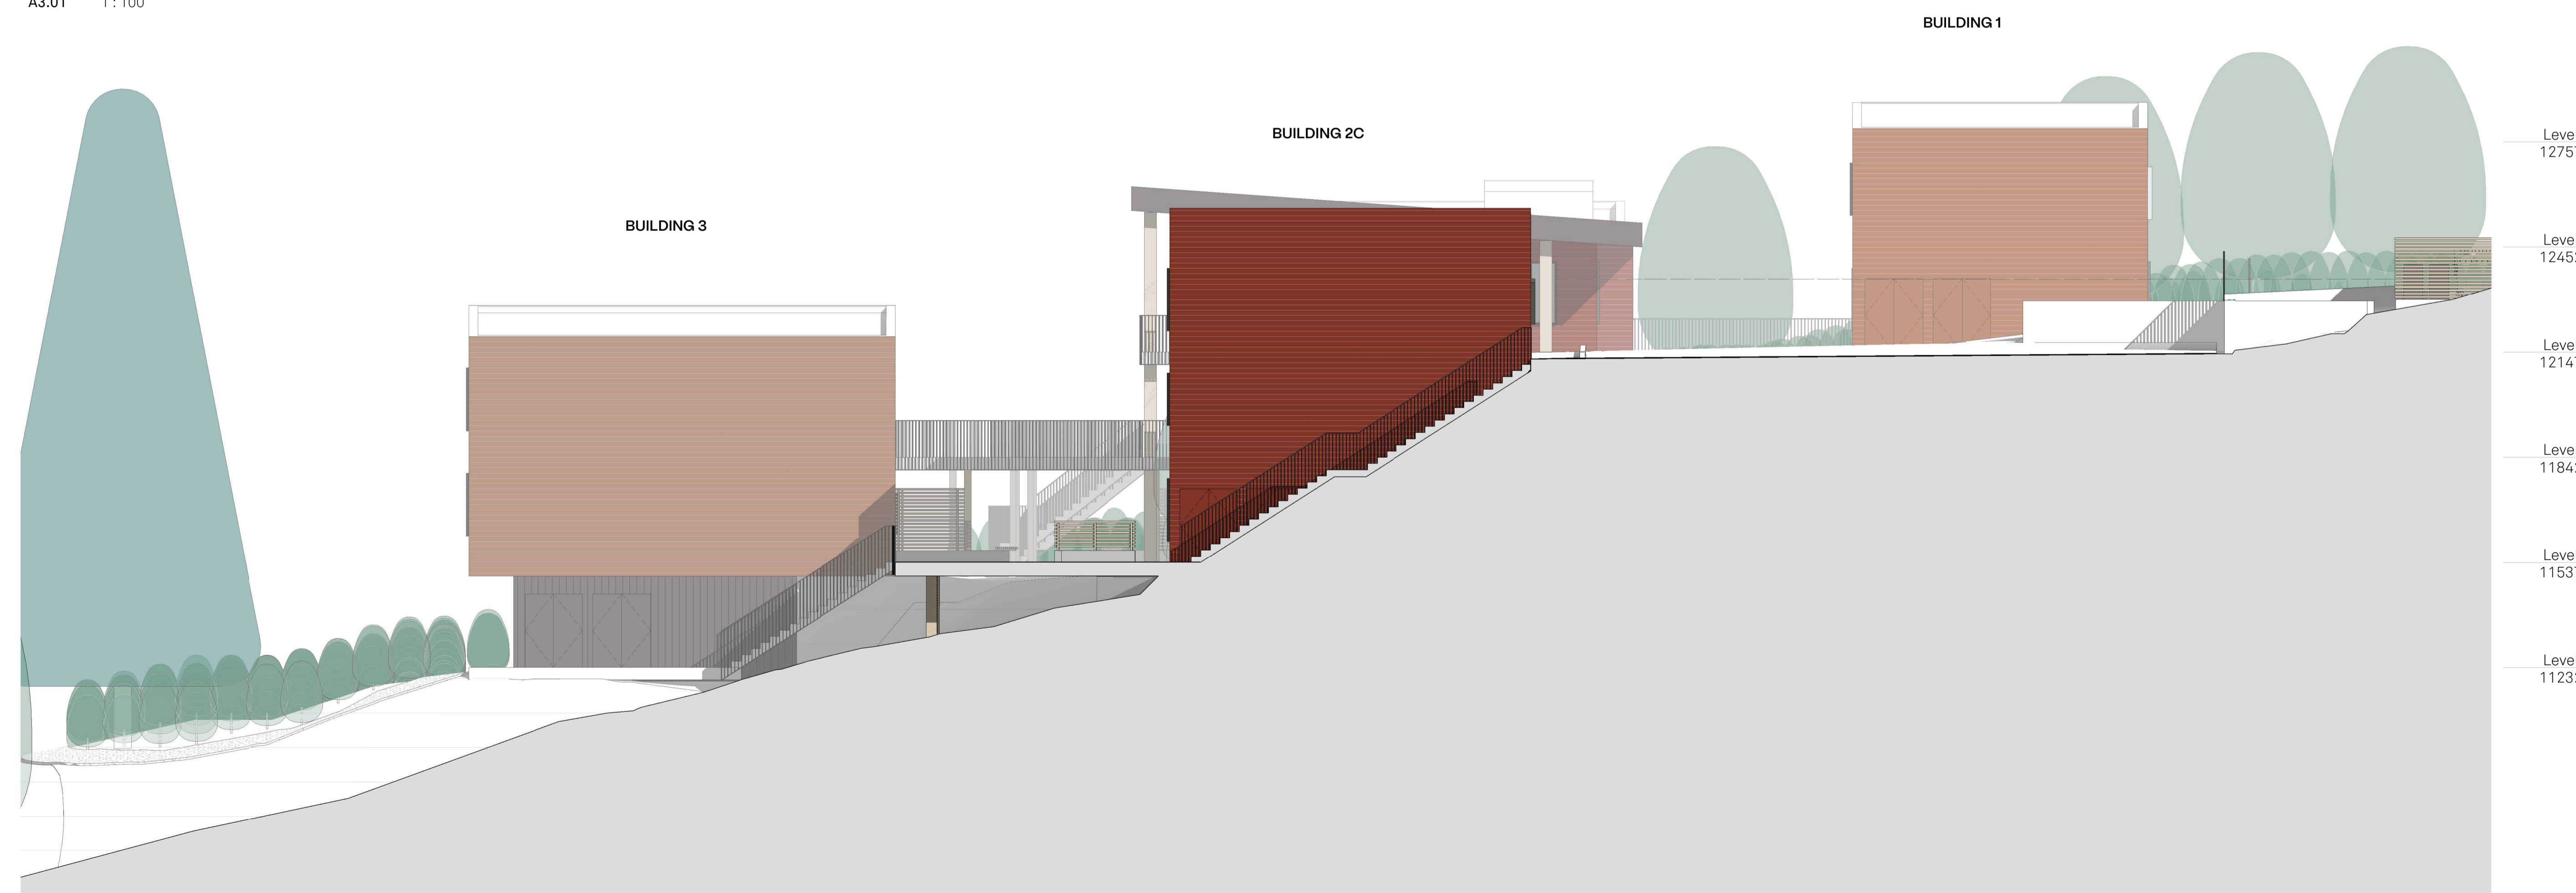


1 East Elevation

A3.01 1:100



2 West Elevation

A3.01 1:100

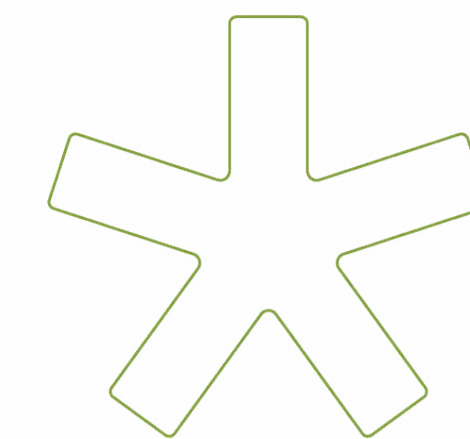

Human Studio | Architecture + Urban Design
#200 - 68 E 2nd Ave, Vancouver, Canada

COPYRIGHT. ALL RIGHTS RESERVED. REPRODUCTION IN WHOLE OR IN PART IS PROHIBITED. THIS DRAWING, AS AN INSTRUMENT OF SERVICE, IS THE PROPERTY OF THE ARCHITECT AND MAY NOT BE USED IN ANY WITHOUT THE WRITTEN PERMISSION OF THE ARCHITECT



Level 6
127575
Level 5
124525
Level 4
121475
Level 3
118425
Level 2
115375
Level 1
112325

RECEIVED
DP1357
2024-OCT-01
Current Planning

2024-08-26 1 ISSUED FOR DP

DATE	REV	DESCRIPTION
2024-08-26	1	ISSUED FOR DP

LOST LAKE COHOUSING

Amisto
HS-106


East-West Elevations

A3.01




1 North Elevation - Laguna Way

A3.02 1:100

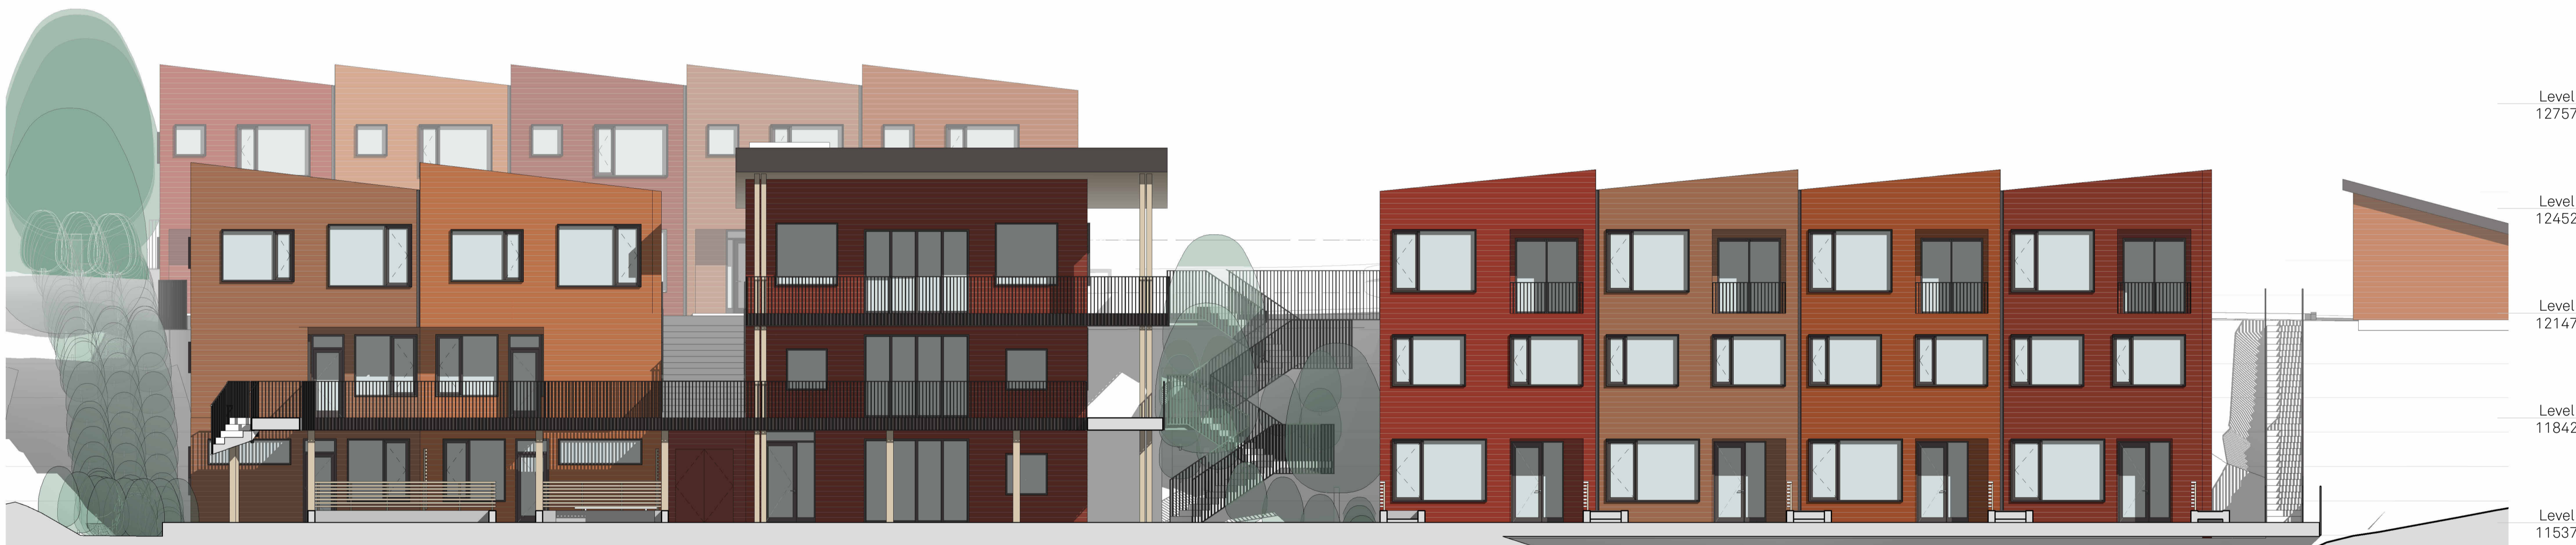


2 North Elevation - Lower Courtyard

A3.02 1:100

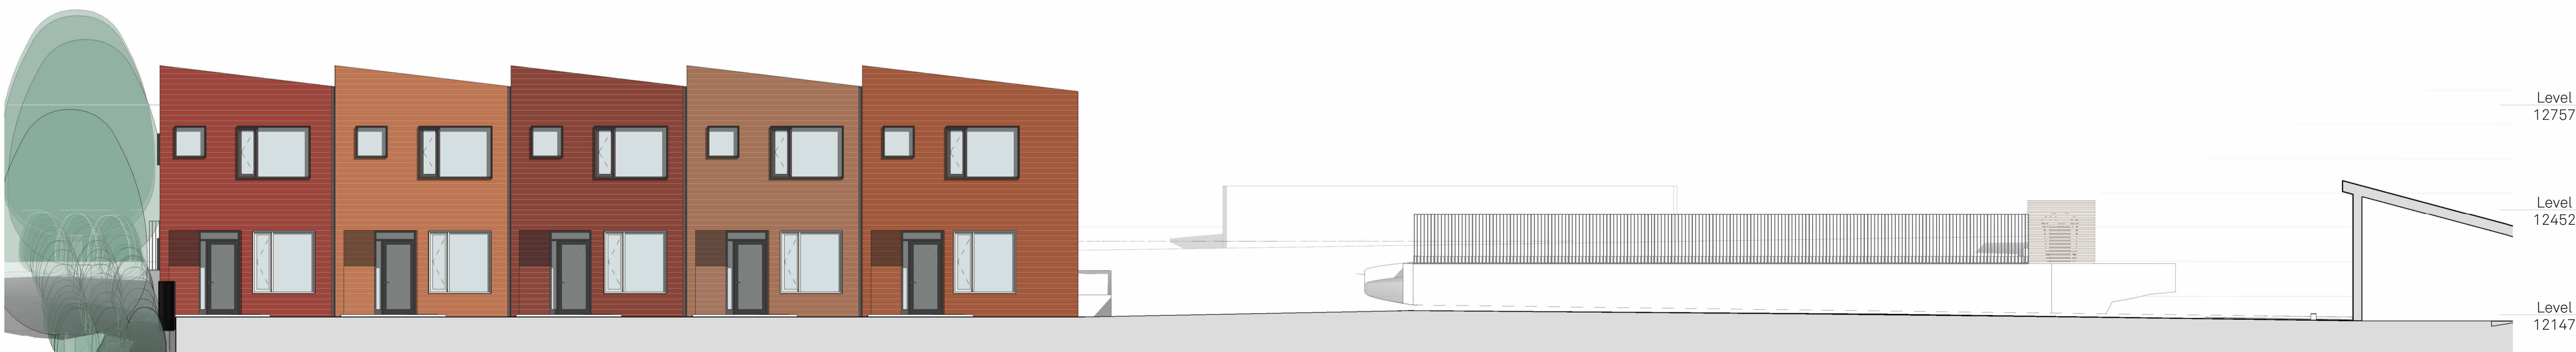

3 North Elevation - Upper Courtyard

A3.02 1:100

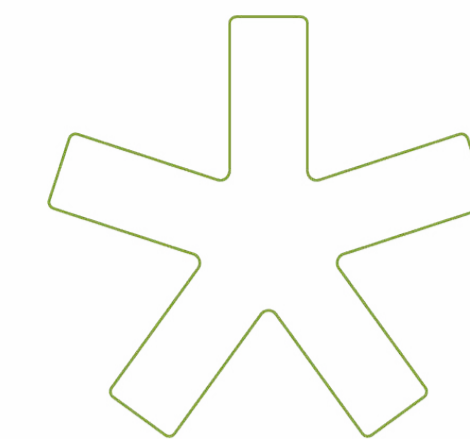

Human Studio | Architecture + Urban Design
#200 - 68 E 2nd Ave, Vancouver, Canada

COPYRIGHT. ALL RIGHTS RESERVED. REPRODUCTION IN WHOLE OR IN PART IS PROHIBITED. THIS DRAWING, AS AN INSTRUMENT OF SERVICE, IS THE PROPERTY OF THE ARCHITECT AND MAY NOT BE USED IN ANY WITHOUT THE WRITTEN PERMISSION OF THE ARCHITECT



RECEIVED
DP1357
2024-OCT-01
Current Planning


2024-08-26 1 ISSUED FOR DP

DATE	REV	DESCRIPTION

LOST LAKE COHOUSING

Amisto
HS-106

North Elevations
A3.02

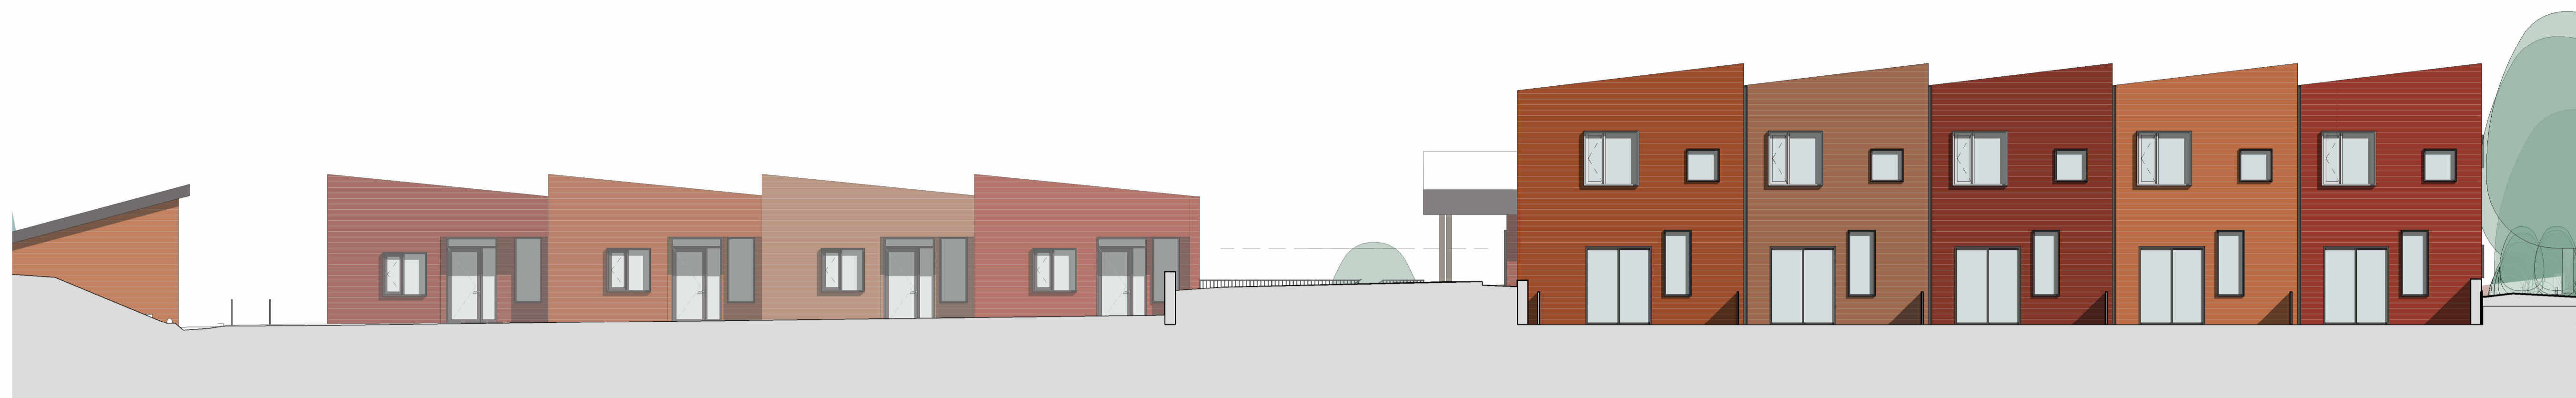


Level 6
127575

Level 5
124525

Level 4
121475

1 South Elevation - Upper Parking Lot

A3.03 1:100

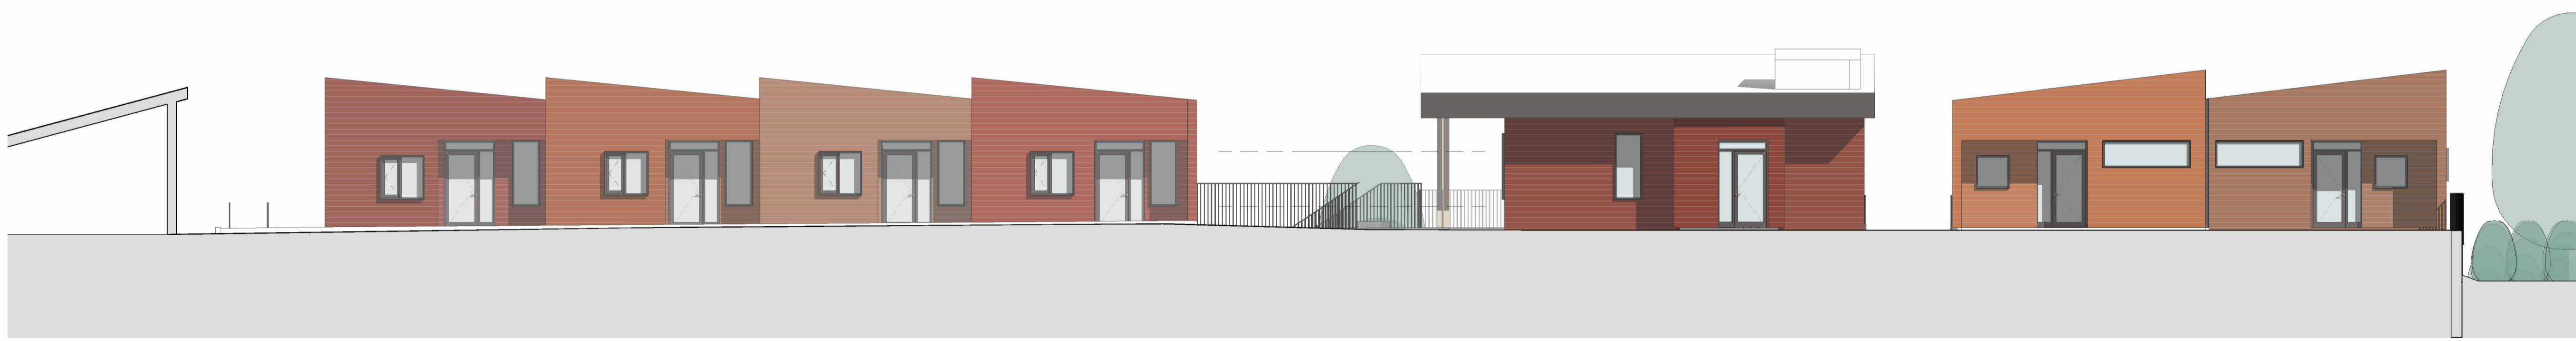

Level 6
127575

Level 5
124525

Level 4
121475

Level 3
118425

2 South Elevation - Upper Courtyard

A3.03 1:100



Level 5
124525

Level 4
121475


Level 3
118425

Level 2
115375

Level 1
112325

3 South Elevation - Lower Courtyard

A3.03 1:100

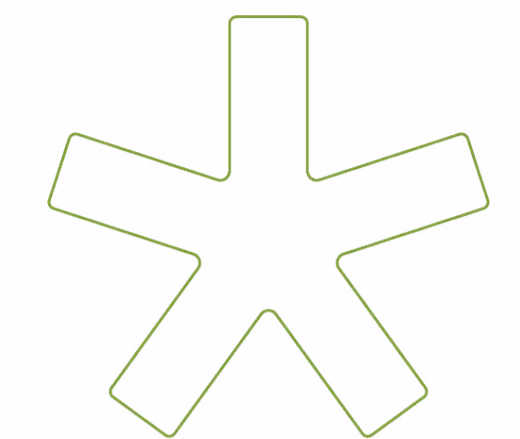

Human Studio | Architecture + Urban Design
#200 - 68 E 2nd Ave, Vancouver, Canada

COPYRIGHT. ALL RIGHTS RESERVED. REPRODUCTION IN WHOLE OR IN PART IS PROHIBITED. THIS DRAWING, AS AN INSTRUMENT OF SERVICE, IS THE PROPERTY OF THE ARCHITECT AND MAY NOT BE USED IN ANY WITHOUT THE WRITTEN PERMISSION OF THE ARCHITECT



RECEIVED
DP1357
2024-OCT-01
Current Planning

2024-08-26 1 ISSUED FOR DP

DATE	REV	DESCRIPTION
2024-08-26	1	ISSUED FOR DP

LOST LAKE COHOUSING

Amisto
HS-106

South Elevations
A3.03