


- LEGEND:**
- Property Line
 - Building Setbacks / Landscape Buffers
 - Natural / Stream Boundary
 - - - Top of Bank
 - - - SPEA
 - - - Geotechnical Setback
 - - - 30m C.O.N. Riparian Setback

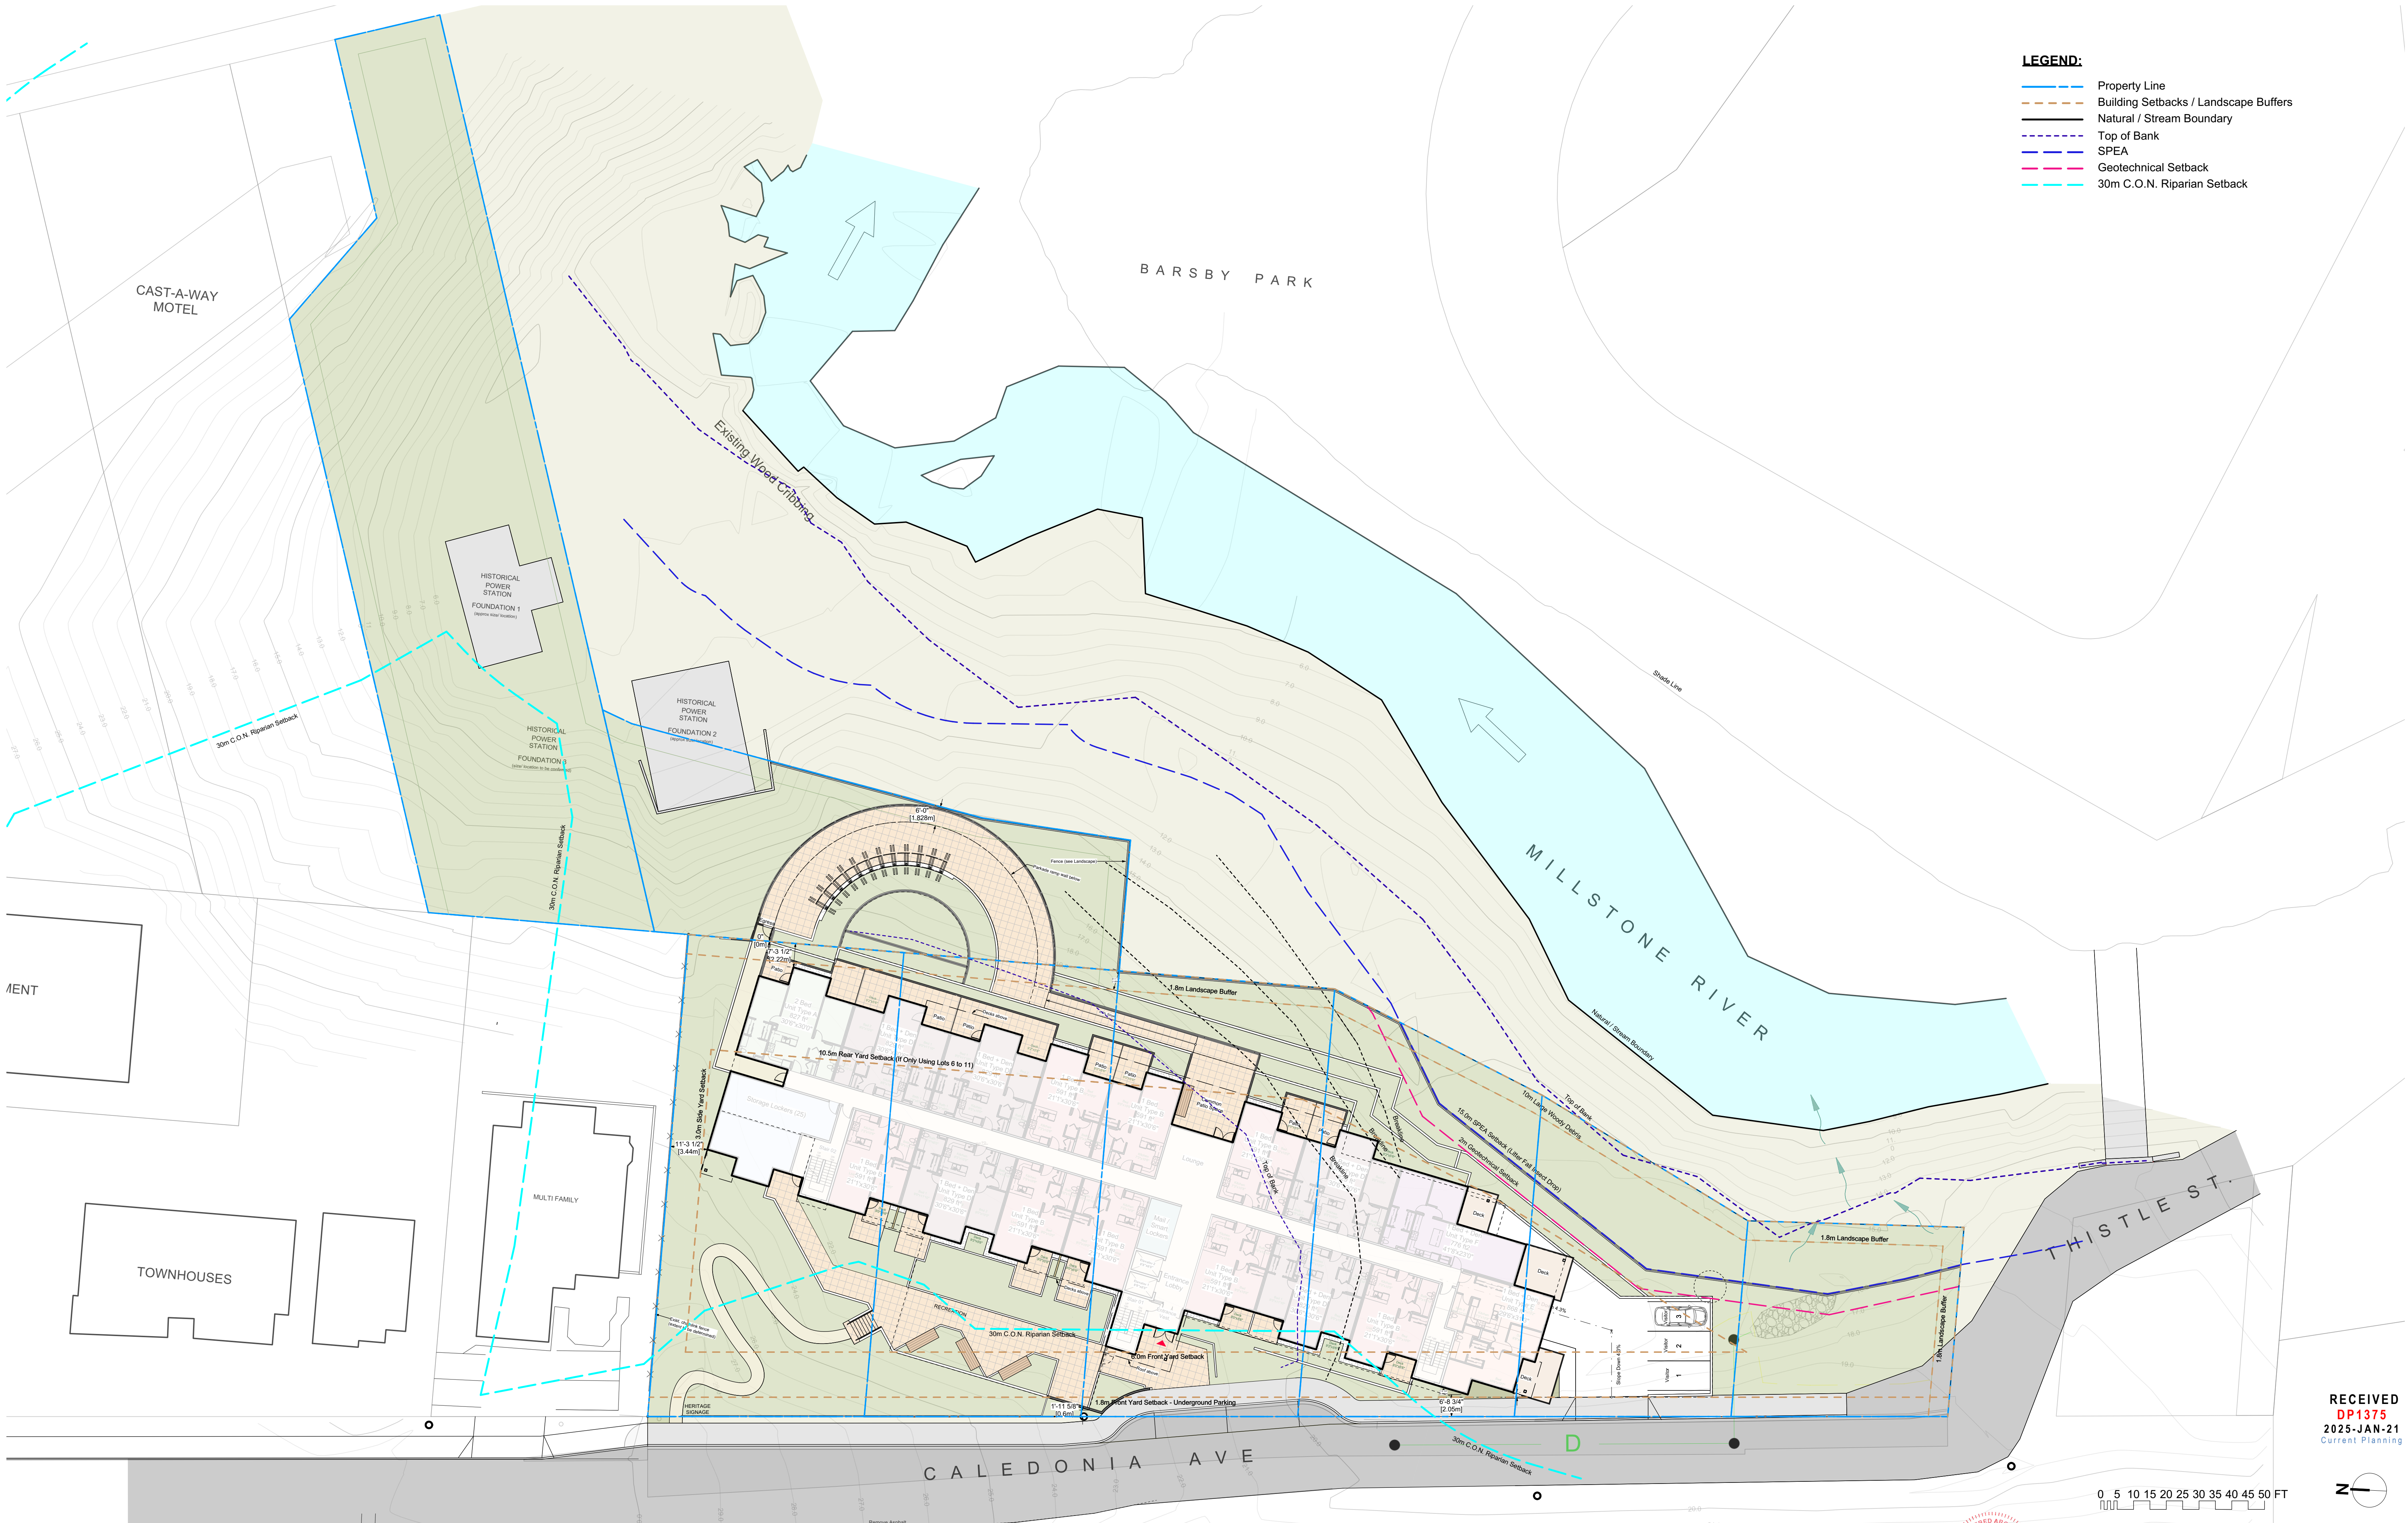

RECEIVED
 DP1375
 2025-JAN-21
 Current Planning

