


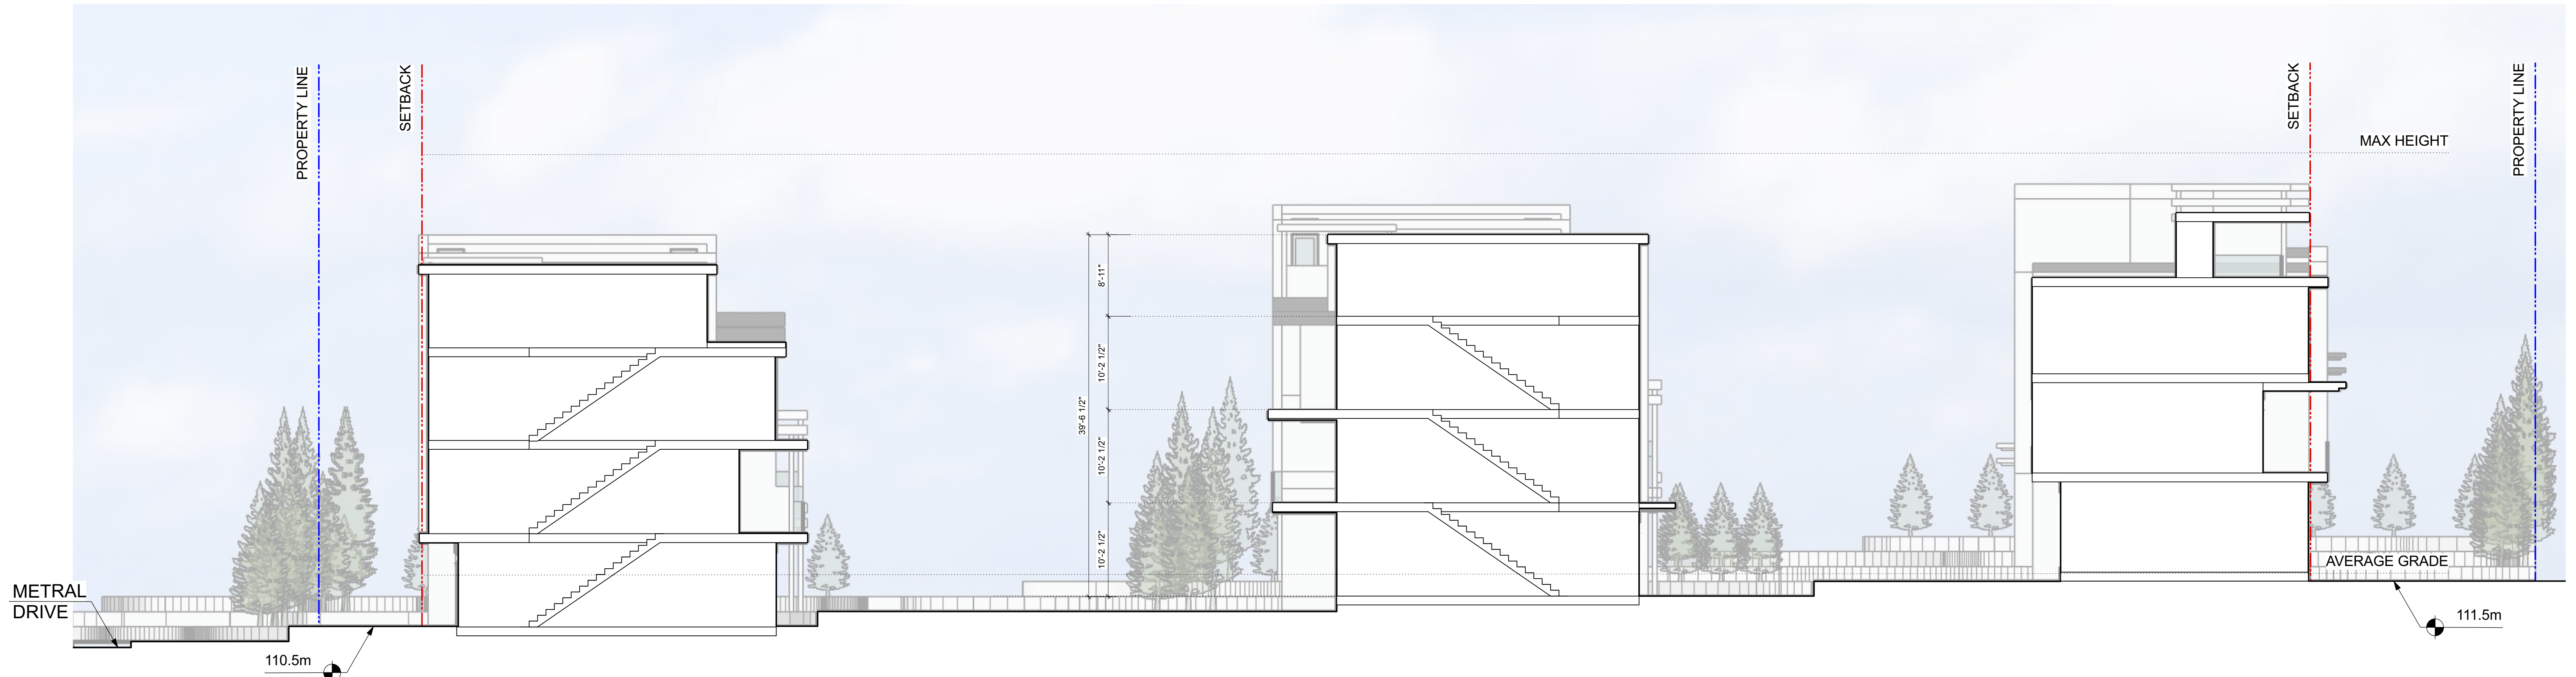

1 Metral Drive Section
 A2 Scale: 1/8" = 1'-0"



2 Site Section
 A2 Scale: 1/8" = 1'-0"

RECEIVED
 RA477
 2021-NOV-05
 dHKarchitects