
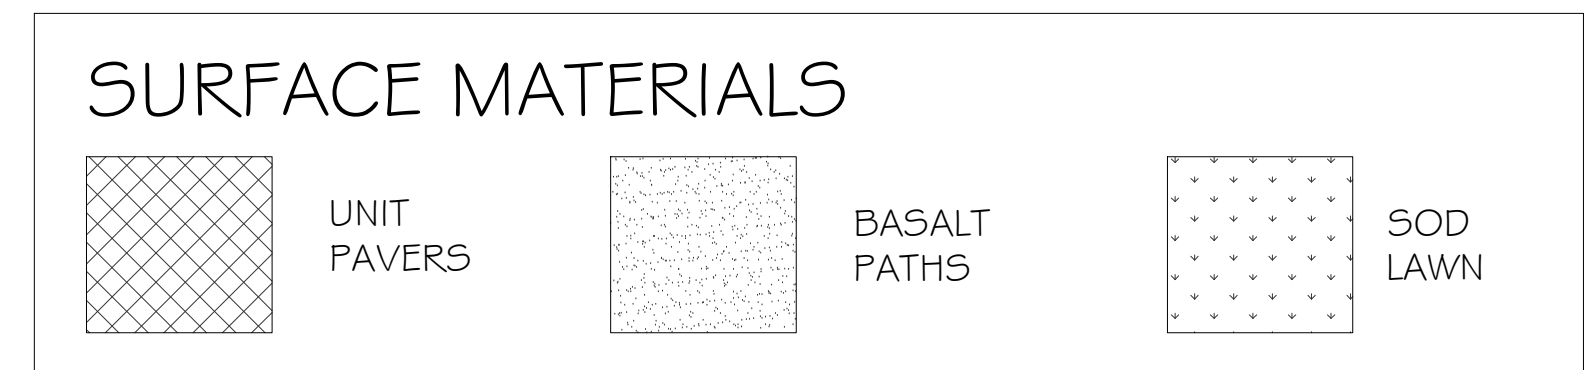


SUGGESTED PLANT LIST				
	Key	Common Name	Latin Name	Size
Trees	BETU	River Birch Tree	Betula nigra var. 'Shiloh Splash'	5 cm Cal
	FAGU	Columnar Golden Beech	Fagus sylvatica var. 'Dwayck Gold'	6 cm Cal.
	JMAP	Japanese Maple	Acer palmatum var. 'Bloodgood'	2.0m Ht.
	STYR	Japanese Snowbell	Styrax japonica	5 cm Cal
	RHUS	Staghorn Sumac	Rhus typhina	2.0m Ht.
	PDOG	Pacific Flowering Dogwood	Comus nuttali var. 'Eddie's White Wonder'	6 cm Cal.
Large Shrubs	PIER	Lily of the Valley Shrub	Pieris japonica var. 'Forest Flame'	#7 Pot
	STAR	Star Magnolia	Magnolia stellata var. 'Royal Star'	#7 Pot
	LILC	Lilac	Syringa vulgaris var. 'Sentara Double Blue'	#7 Pot
	THUJ	Upright Cedar	Thuja occidentalis var. 'Smaragd'	2m Ht.
	LRHA	Rhododendron	Rhododendron var. 'Pink Walloper'	#7 Pot
	MOCK	Mockorange	Philadelphus lewisii	#7 Pot
Medium Shrubs	ALAT	Dwarf Burning Bush	Euonymus alata var. 'Compacta'	#5 Pot
	VACC	Evergreen Huckleberry	Vaccinium ovatum var. 'Thunderbird'	#2 Pot
	MRHA	Rhododendron	Rhododendron var. 'Unique'	#5 Pot
	ABE	Glossy Abelia	Abelia x grandiflora var. 'Edward Goucher'	#2 Pot
	DVIB	David Viburnum	Viburnum davidii	#1 Pot
	MEXI	Mexican Orange Blossom	Choisya temata	#5 Pot
ROSA	English Rose	Rosa var. 'Lady Emma Hamilton'	#5 Pot	
Small Shrubs	DWVJ	Dwarf Lily of the Valley Shrub	Pieris japonica var. 'Debutante'	#2 Pot
	EUIOF	Creeping Euonymus	Euonymus fortunei var. 'Emerald & Gold'	#1 Pot
	SARC	Sweetbox	Sarcococca hookerana humilis	#1 Pot
	AZAF	Evergreen Azalea	Azalea japonica var. 'Gumpo Pink'	#2 Pot
	DWRH	Dwarf Rhododendron	Rhododendron var. 'Bow Bells' & 'Jock'	#2 Pot
	HYD	Hydrangea	Hydrangea macrophylla var. 'Forever Pink'	#5 Pot
GARD	Frost Proof Hardy Gardena	Gardenia jasminodes var. 'Frost Proof'	#2 Pot	
BOX	Korean Boxwood	Buxus sempervirens var. 'Winter Gem'	#5 Pot	
Ground Covers	BEAR	Bearberry	Arctostaphylos uva-ursi var. 'Vancouver Jade'	SP4
	BERG	Heartleaf Bergenia	Bergenia cordifolia var. 'Bressingham Ruby'	SP5
	CONV	Lily of the Valley	Convallaria majalis	SP5
Grasses	CARX	Vanegeted sedge	Carex morrowi var. 'Ice Dance'	#1 Pot
	KARL	Feather Reed Grass	Calamagrostis acutifolia var. 'Karl Foerster'	#1 Pot
	HACK	Hackonachloa Grass	Hackonachloa	#1 Pot
Perennials	HEUC	Coral Bells	Heuchera mcrantha var. 'Bressingham Bronze'	SP5
	LAV	English Lavender	Lavandula angustifolia var. 'Hidcote'	SP5
	SCIZ	Kafir Lily	Scizzosylis cocconea var. 'Oregon Sunset'	SP7
	SWSP	Sweetspire	Itea virginica var. 'Little Henry'	SP5
	PEON	Garden Peony	Peonia var. 'Duchess of Nemours' (fragrant white)	#1 Pot
	Vines	CLEM	Montana Clematis	Clematis montana var. 'Jackmani' & 'Elizabeth'
OJAS		Star Jasmine	Jasminum officinale	#5 Pot
ARM		Armand's Clematis	Clematis armandi	#7 Pot

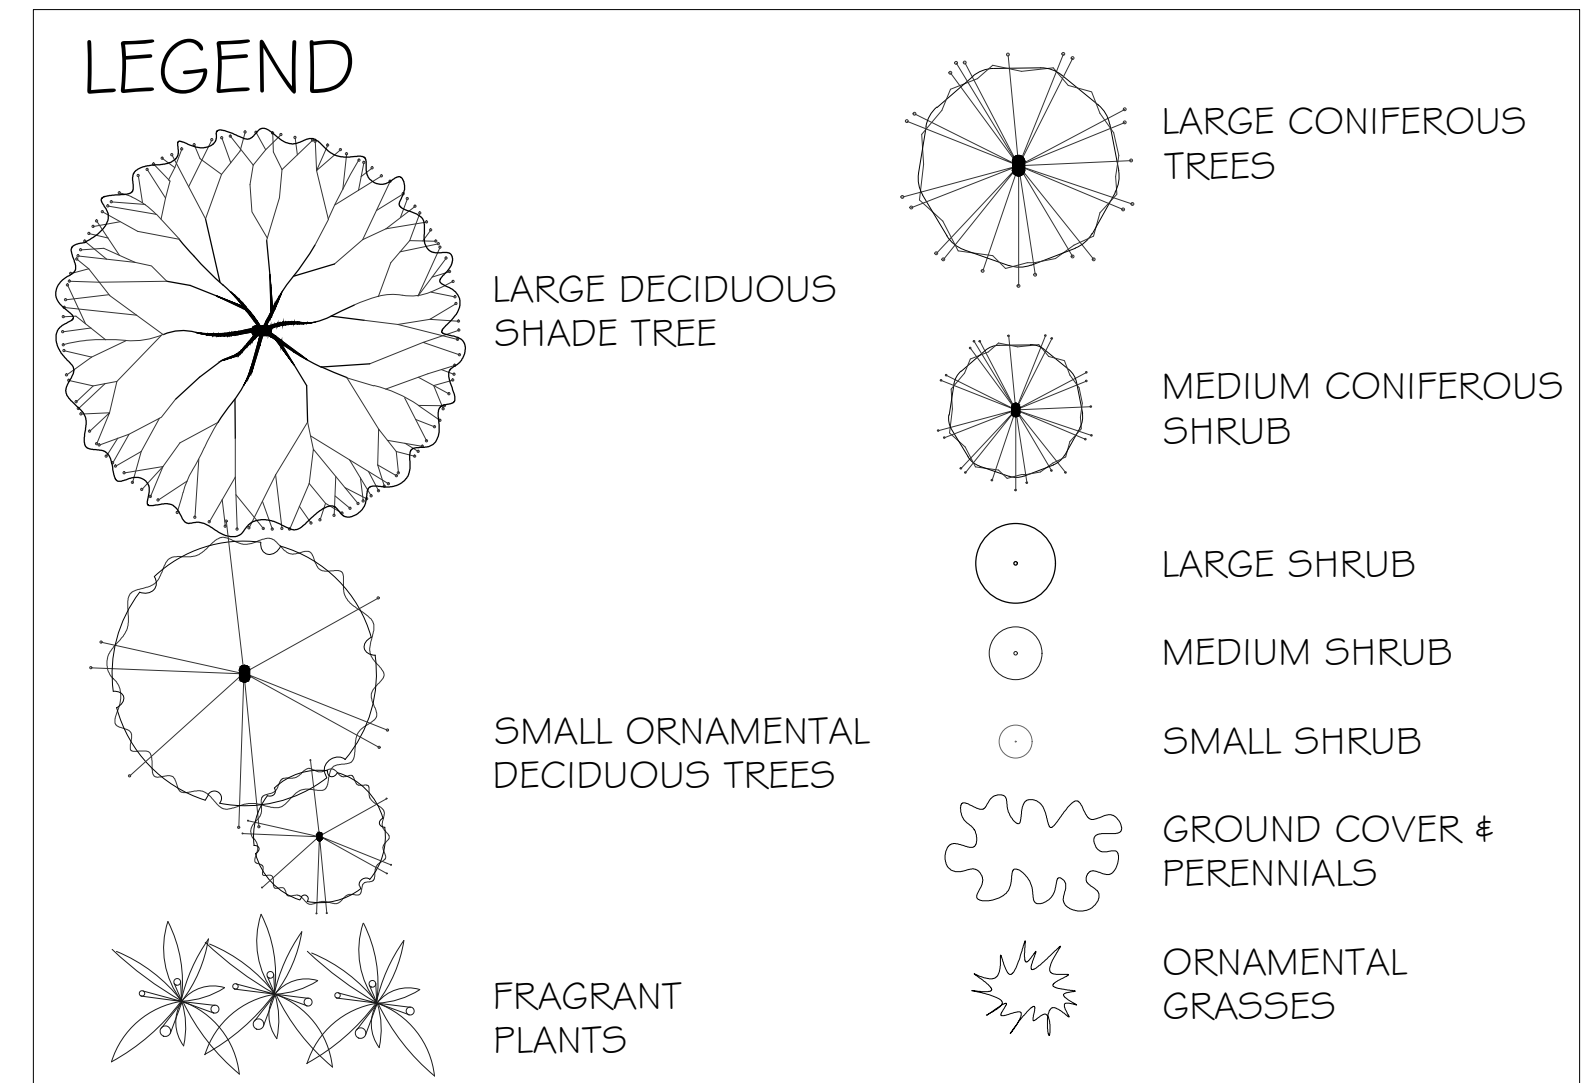

RECEIVED
RA510
2024-AUG-23
CURRENT PLANNING

REV. DATE	NUMBER	DESCRIPTION
07-31-24	1	ISSUED FOR REVIEW

DATE	JULY 31, 2024
SCALE	1:200
DRAWN BY	BF/RF