

# SCHEDULE A

CITY OF NANAIMO  
PRELIMINARY LAYOUT  
ACCEPTANCE

2023-AUG-31

Date

Approved By


2024-AUG-31

Expiry Date

PLAN OF PROPOSED STRATA DEVELOPMENT PHASING ON LOT 1, SECTION 18,  
RANGE 6 AND 7, MOUNTAIN DISTRICT, PLAN EPP112354 (NOT REGISTERED)

TO ACCOMPANY PHASED STRATA PLAN DECLARATION FORM P.

SCALE 1:750

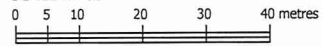


THIS IS A METRIC PLAN.

NOTES:

SL DENOTES STRATA LOT

CIVIC ADDRESS:

— MOUNTAIN VISTA DRIVE, NANAIMO

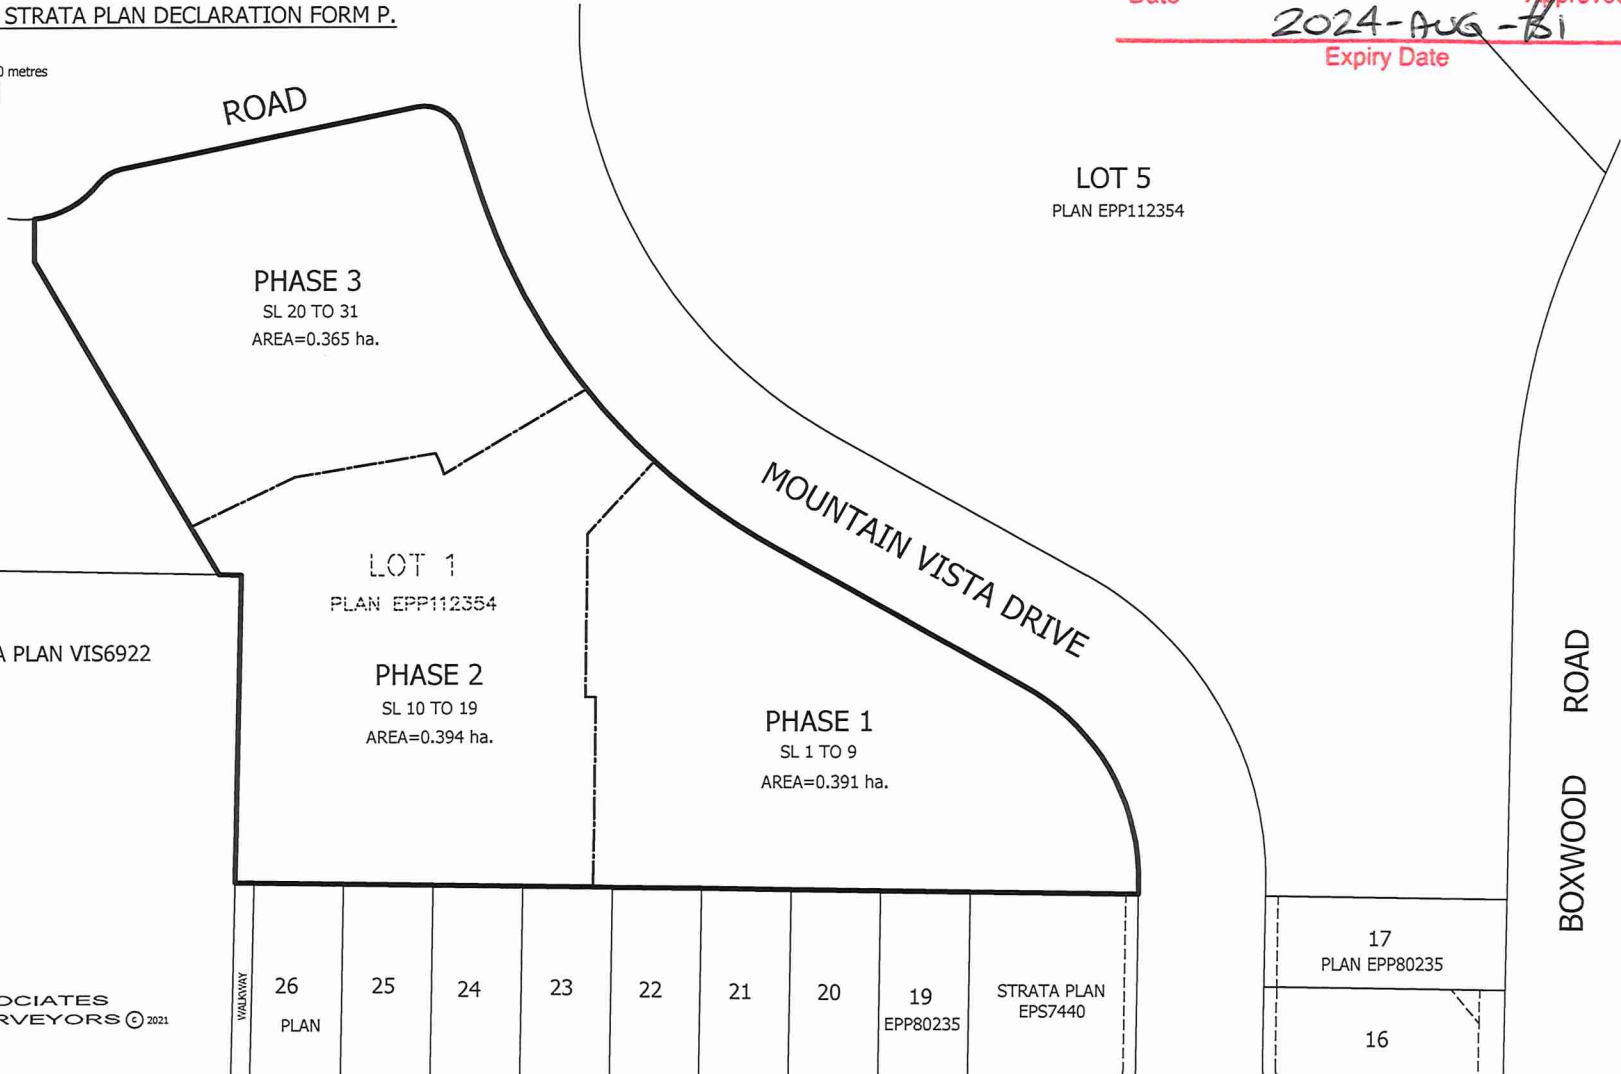

**WILLIAMSON & ASSOCIATES**  
PROFESSIONAL SURVEYORS © 2021  
3088 BARONS ROAD NANAIMO B.C. V9T 4B5  
PHONE: 250-756-7723 FAX: 250-756-7724  
EMAIL: WAPS@VIBCLS.CA  
FILE: 21143-1 PHASING (BASE PLAN 17014)